




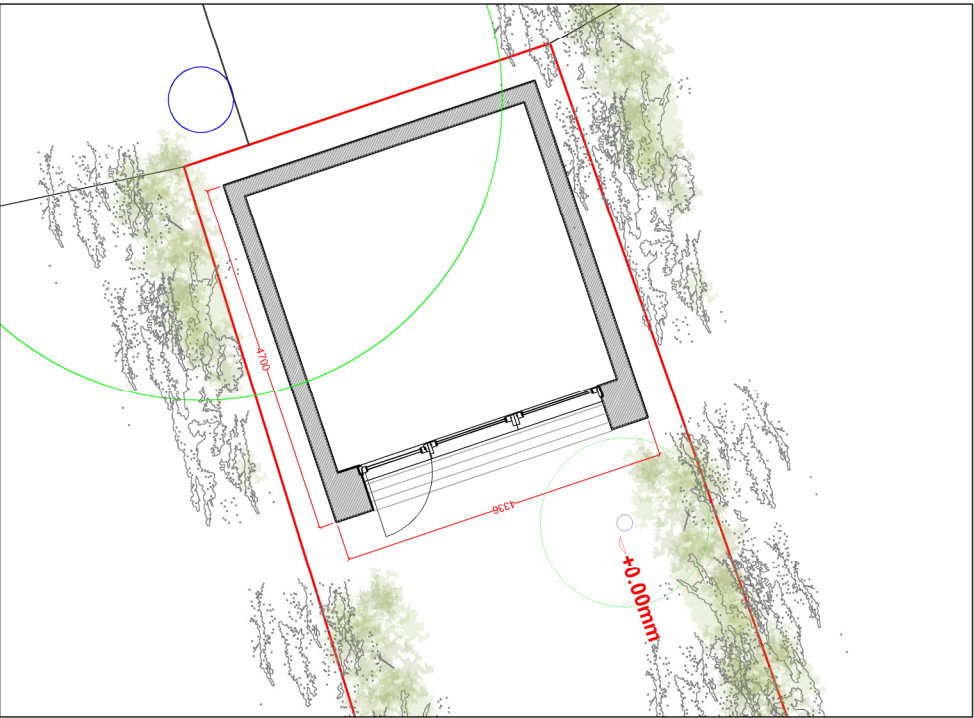


PROPOSED FLOOR PLAN
SCALE 1:100

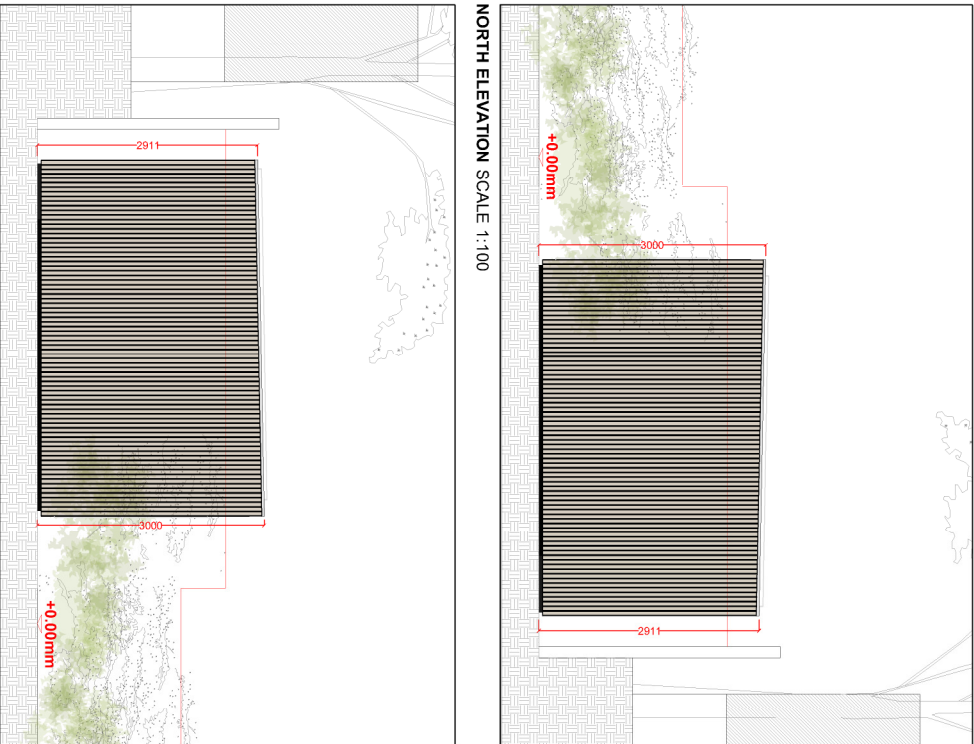


NORTH ELEVATION SCALE 1:100

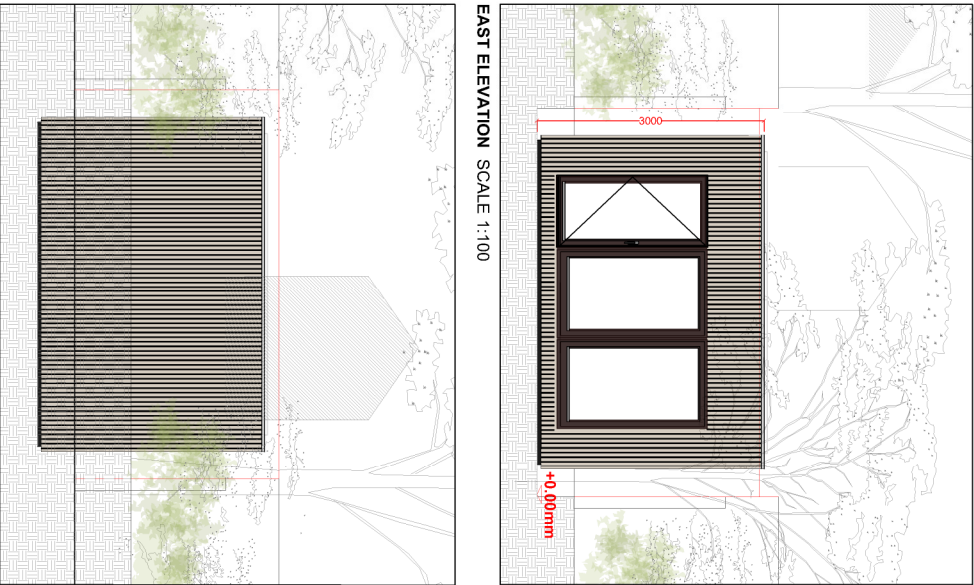

EAST ELEVATION SCALE 1:100

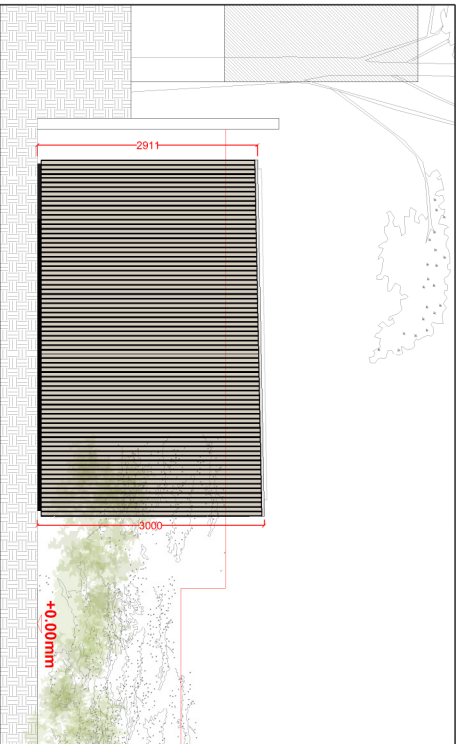


SOUTH ELEVATION SCALE 1:100

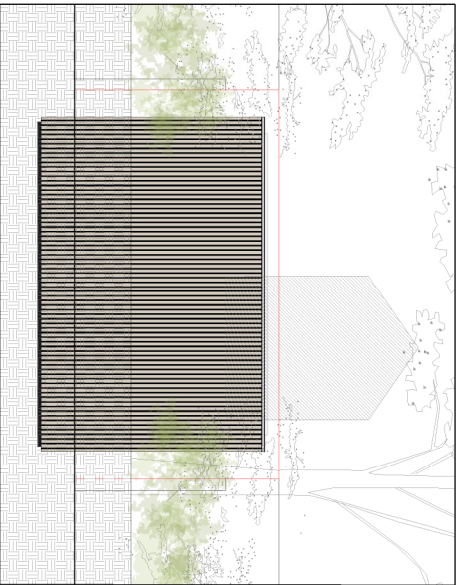

NORTH WEST ELEVATION SCALE 1:100

PROPOSED ELEVATIONS
SCALE 1:100

 

DRAWING	NOTES
PROPOSED FLOOR PLAN & ELEVATIONS	
STATUS	
PRELIMINARY	

DRAWN BY	CHECKED BY	SCALE	DATE
MT		1/100 @ A4	02.09.2015
DRAWING NUMBER	REVISION		
1518.PL.02	E		

PROJECT	SITE ADDRESS
LUTRA LIN	61 Gloucester Crescent London NW1 7EG
STAGE	
PLANNING	

ecospace
architecture, naturally

3 LUFFE YARD
LONDON SE17 3QA
T: 020 7703 4004
F: 020 7703 4000
E: info@ecospacestudio.com