


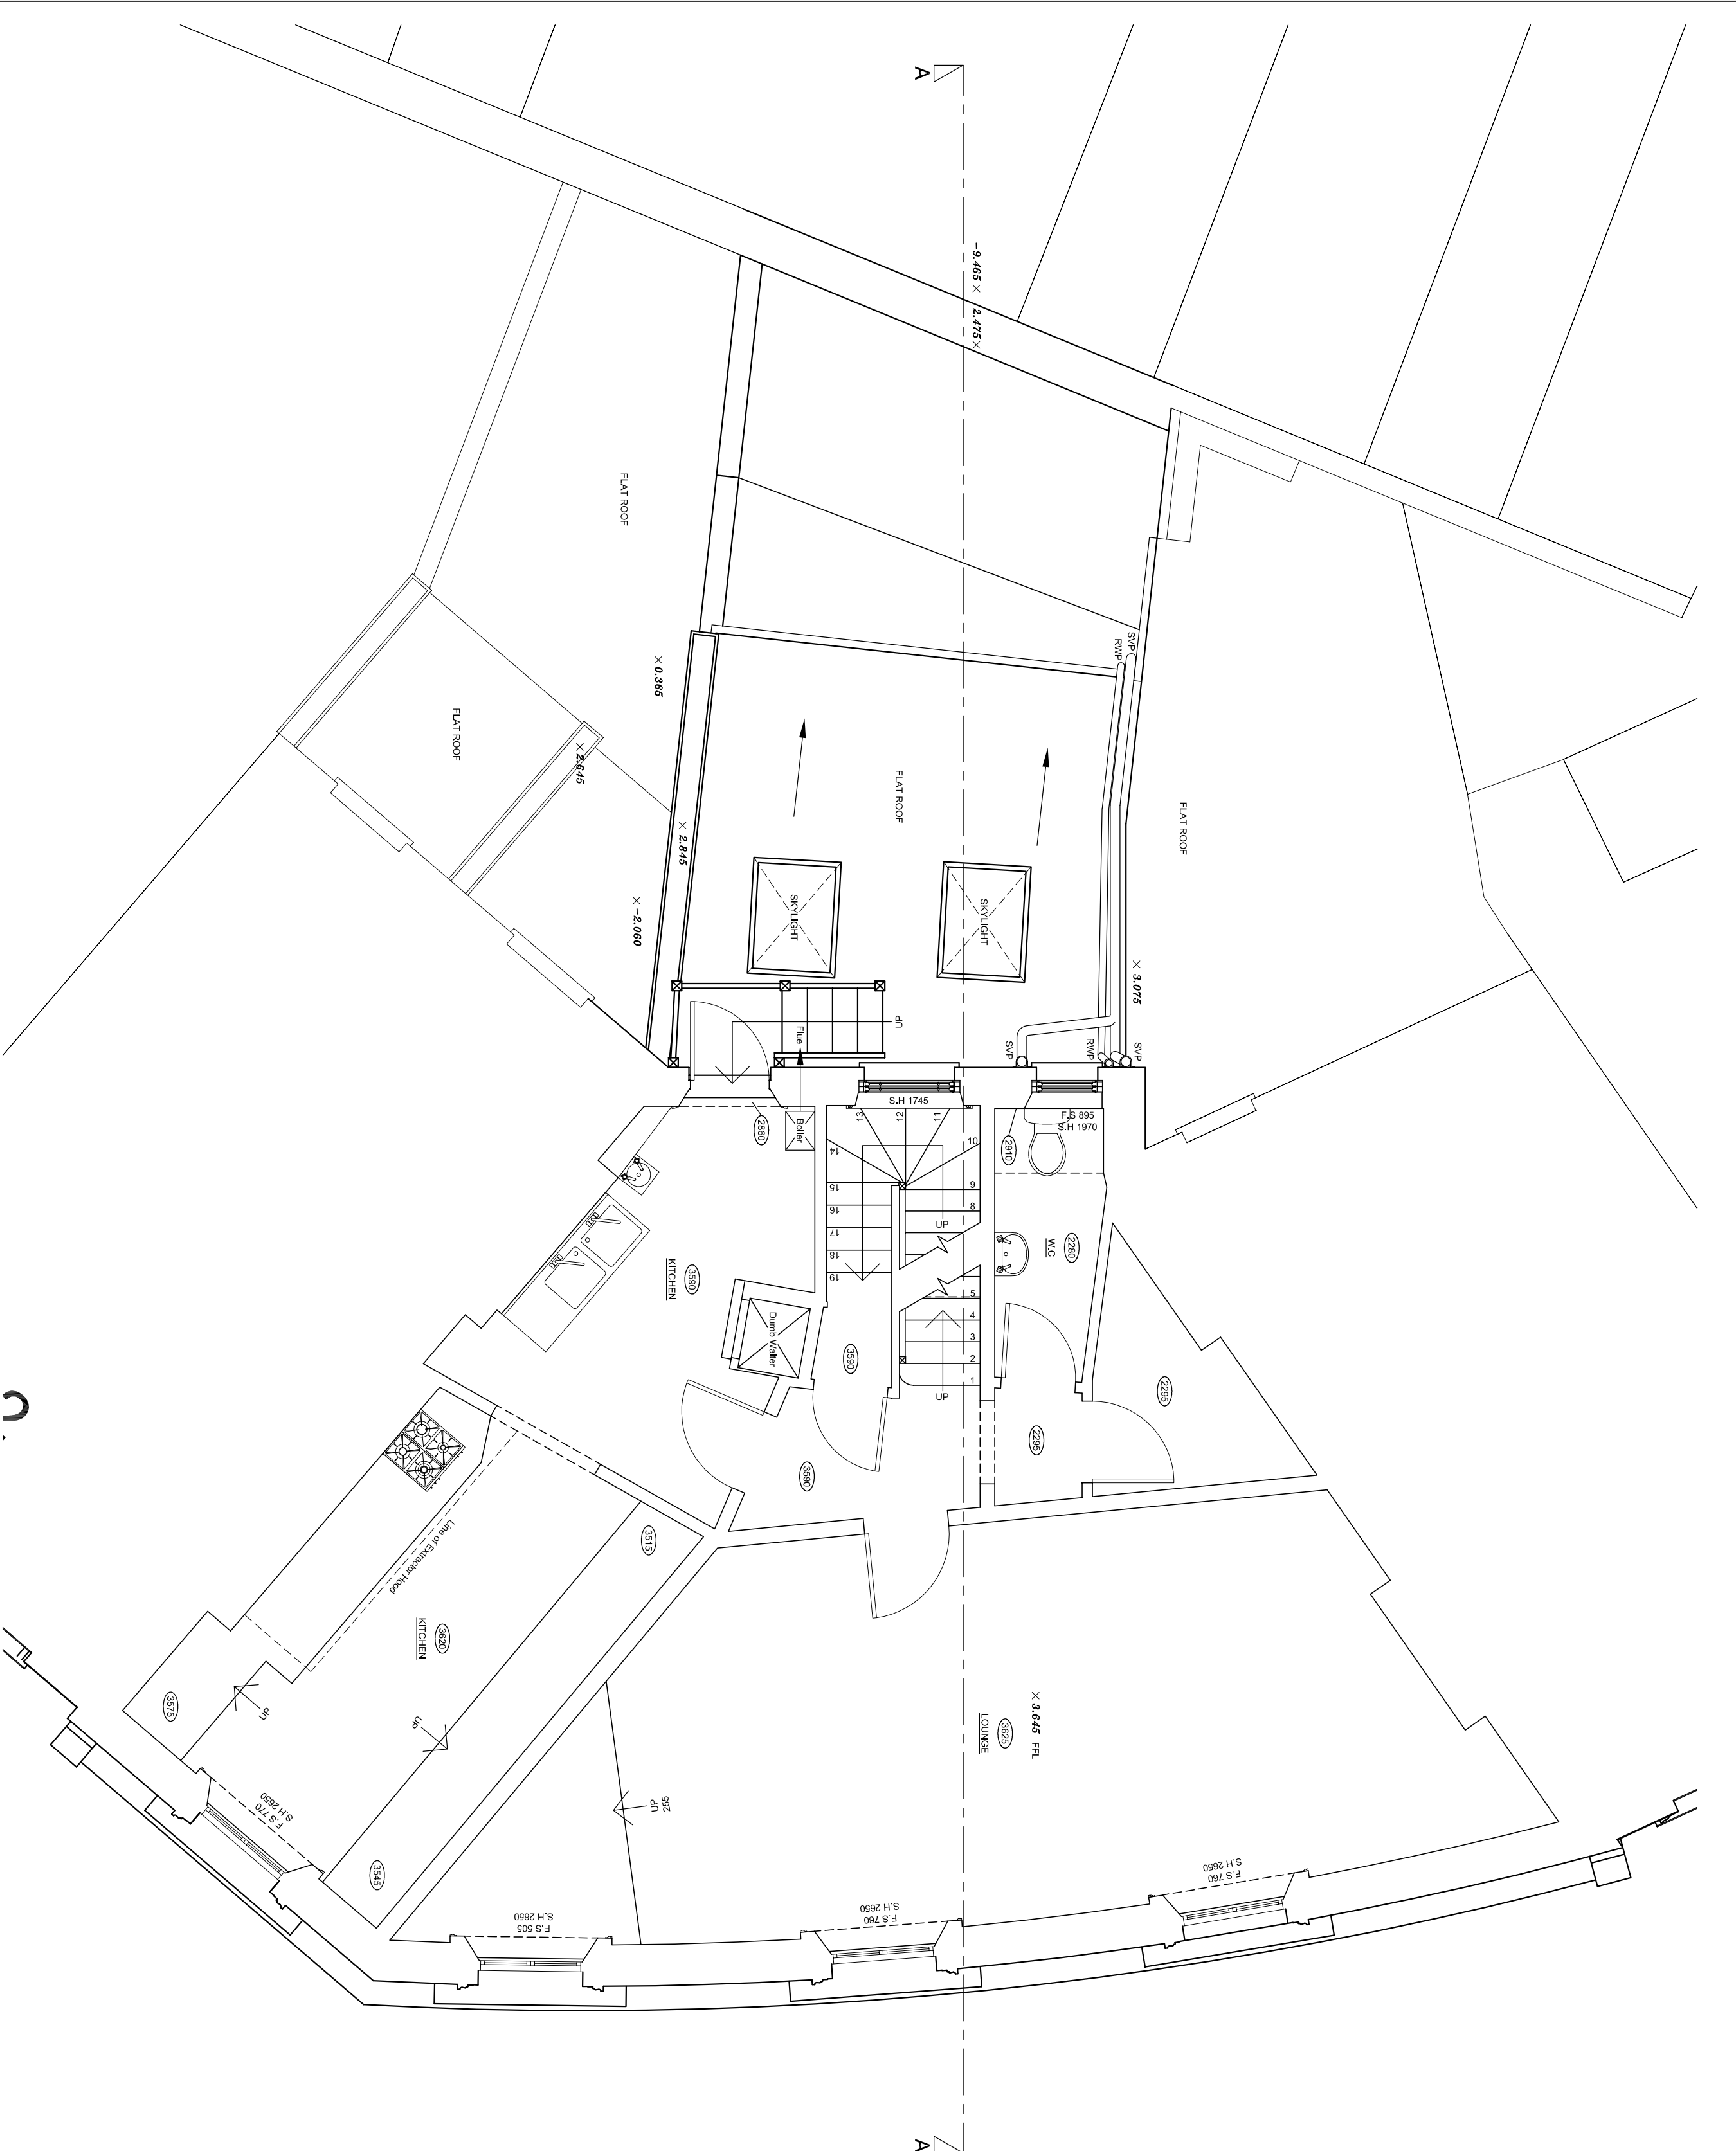


SCALE 1:50 @ A2



EXISTING FIRST FLOOR PLAN

N

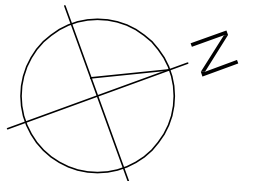

JENLEA DESIGN DEVELOPMENTS LTD Tel : 07961 196295 e-mail jdd@jenlea.net			
CLIENT :	GOLFRATE	PROJECT :	CARPENTERS ARMS, 105 KINGS CROSS ROAD, LONDON WC1X 9LR
DESCRIPTION :	EXISTING FIRST FLOOR PLAN		
SCALE :	1 : 50 @ A2	DATE :	OCTOBER 2014
REF/DWG NO.	JDD/CA-E4	REVISION NO.:	JDD
		REVISION DATE:	