




SCALE 1:50 @ A2

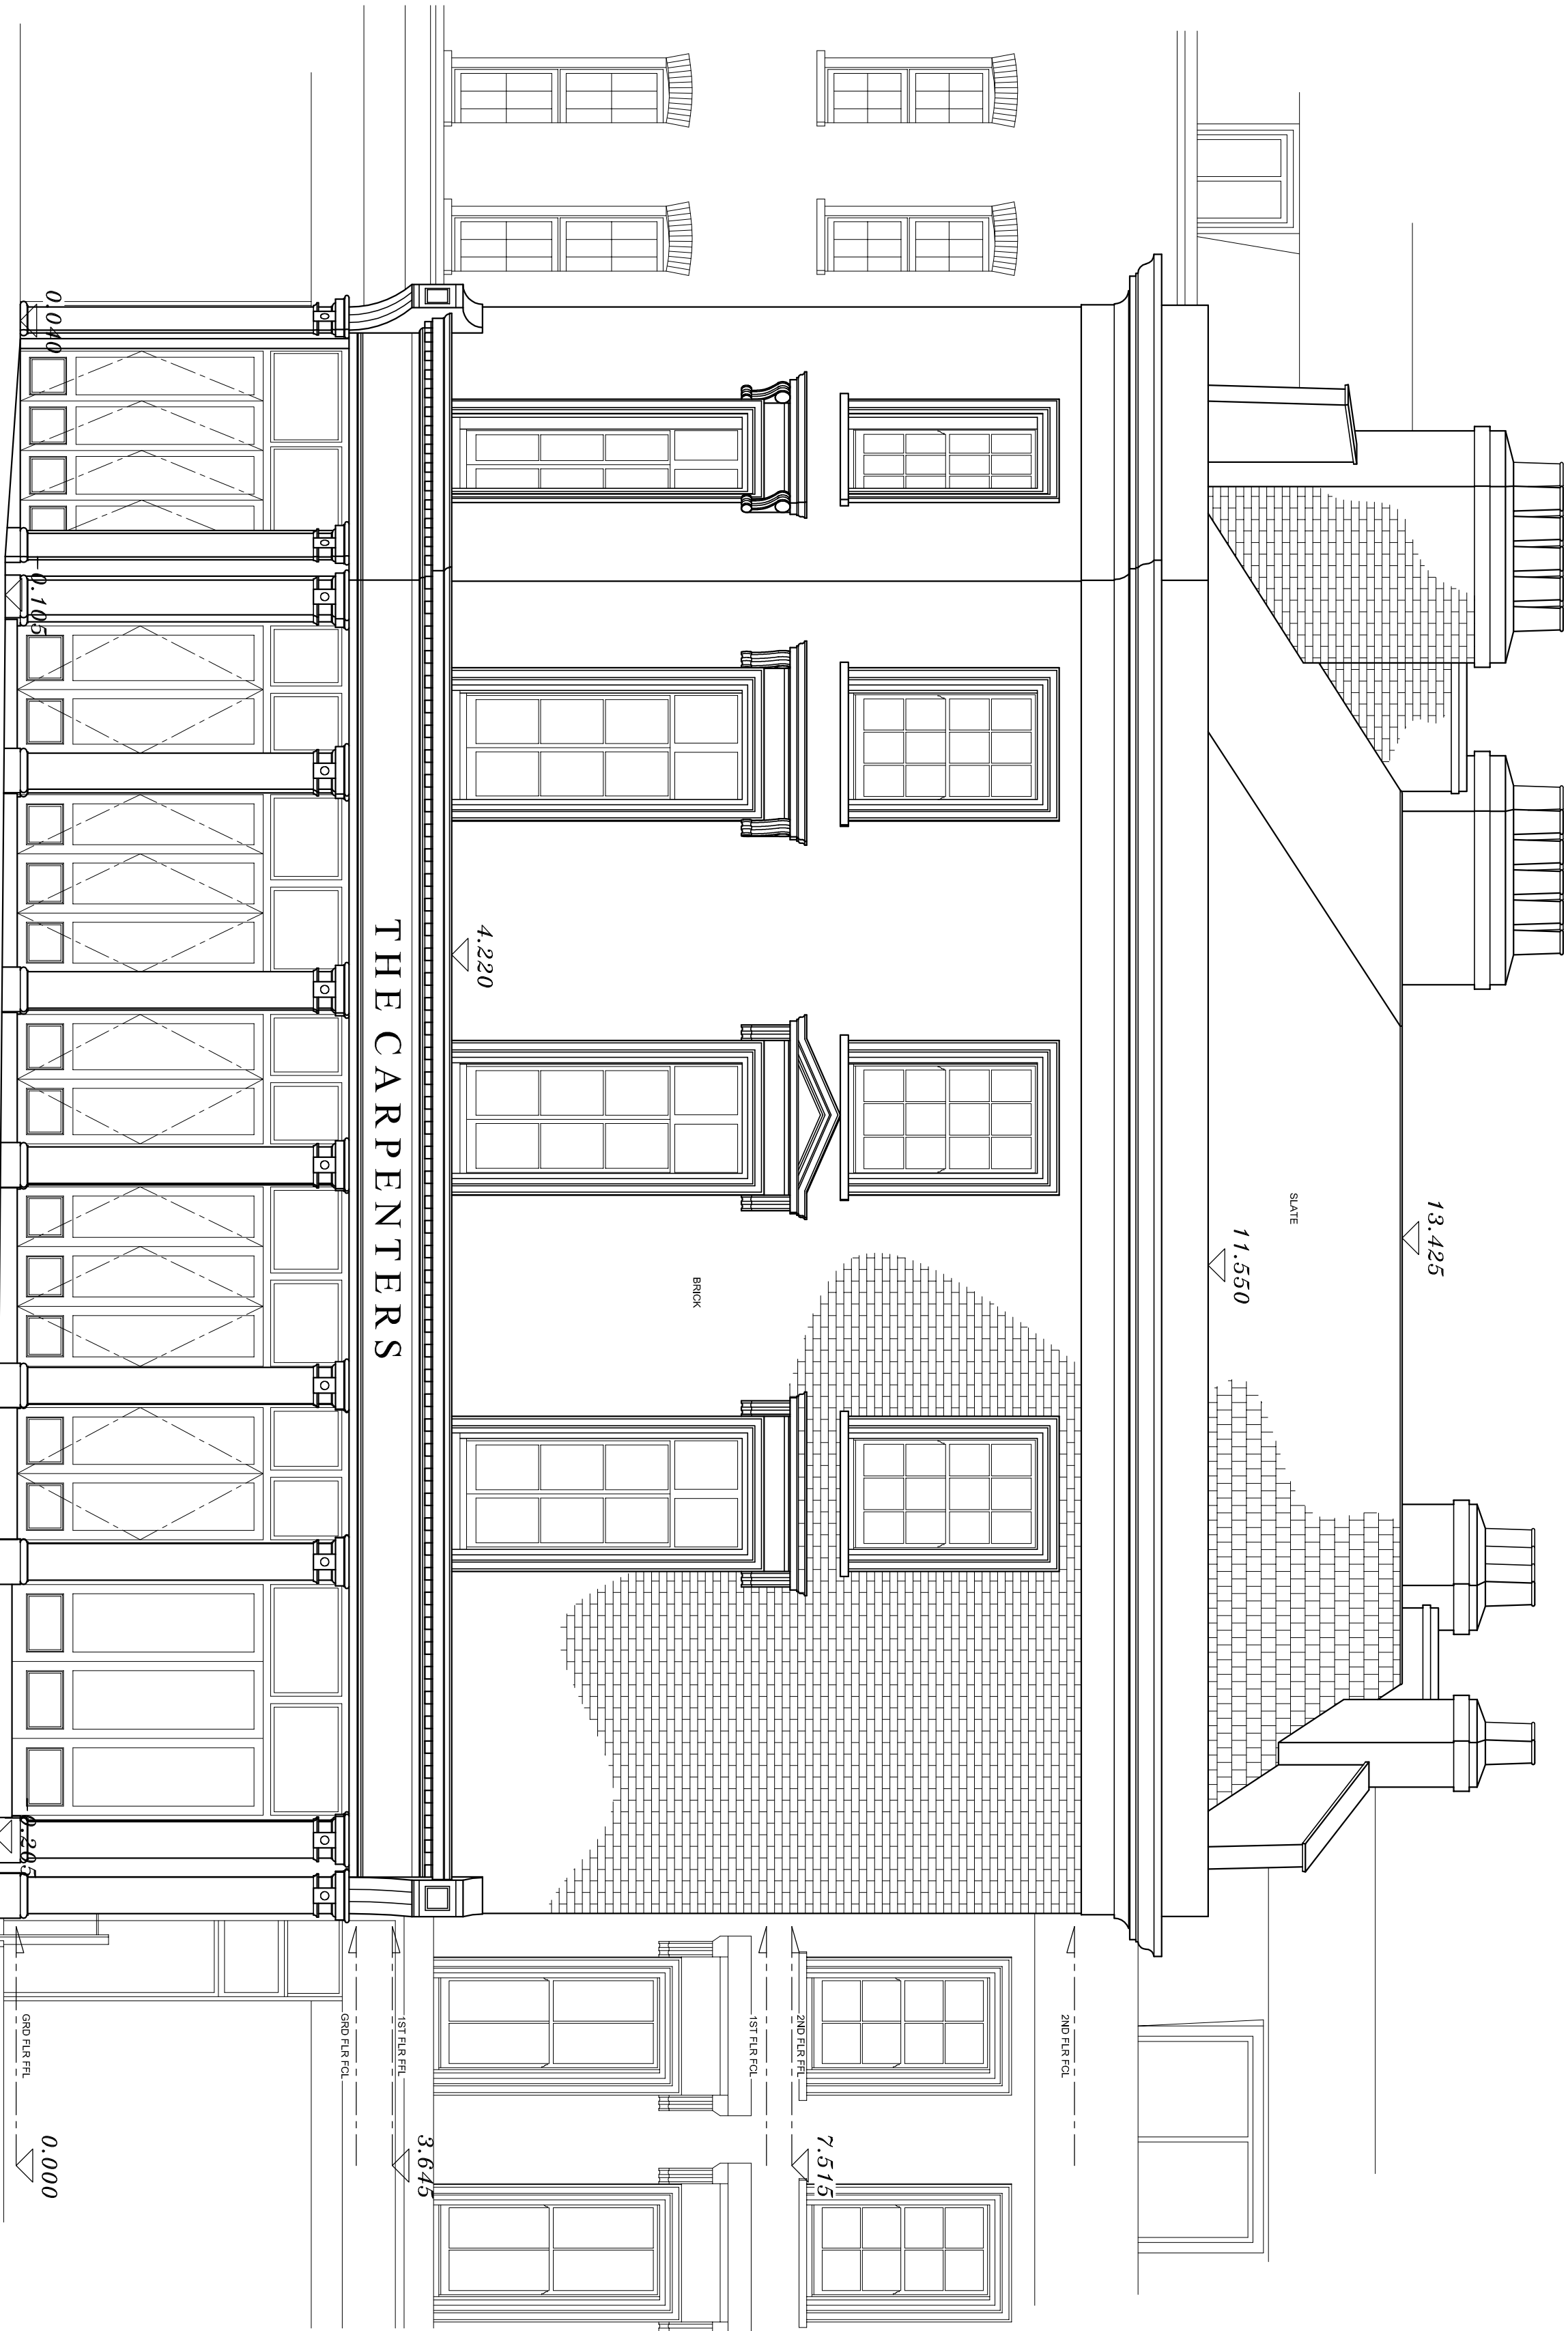

EXISTING FRONT ELEVATION

JENLEA DESIGN DEVELOPMENTS LTD Tel : 07961 196295 e-mail jdd@jenlea.net			
CLIENT :	GOLFRATE	PROJECT :	CARPENTERS ARMS, 105 KINGS CROSS ROAD, LONDON WC1X 9LR
DESCRIPTION :	EXISTING FRONT ELEVATION		
SCALE: 1 : 50 @ A2	DATE: OCTOBER 2014	DRAWN BY: JDD	
REF/DWG NO: JDD/CA-E6	REVISION NO:	REVISION DATE:	