


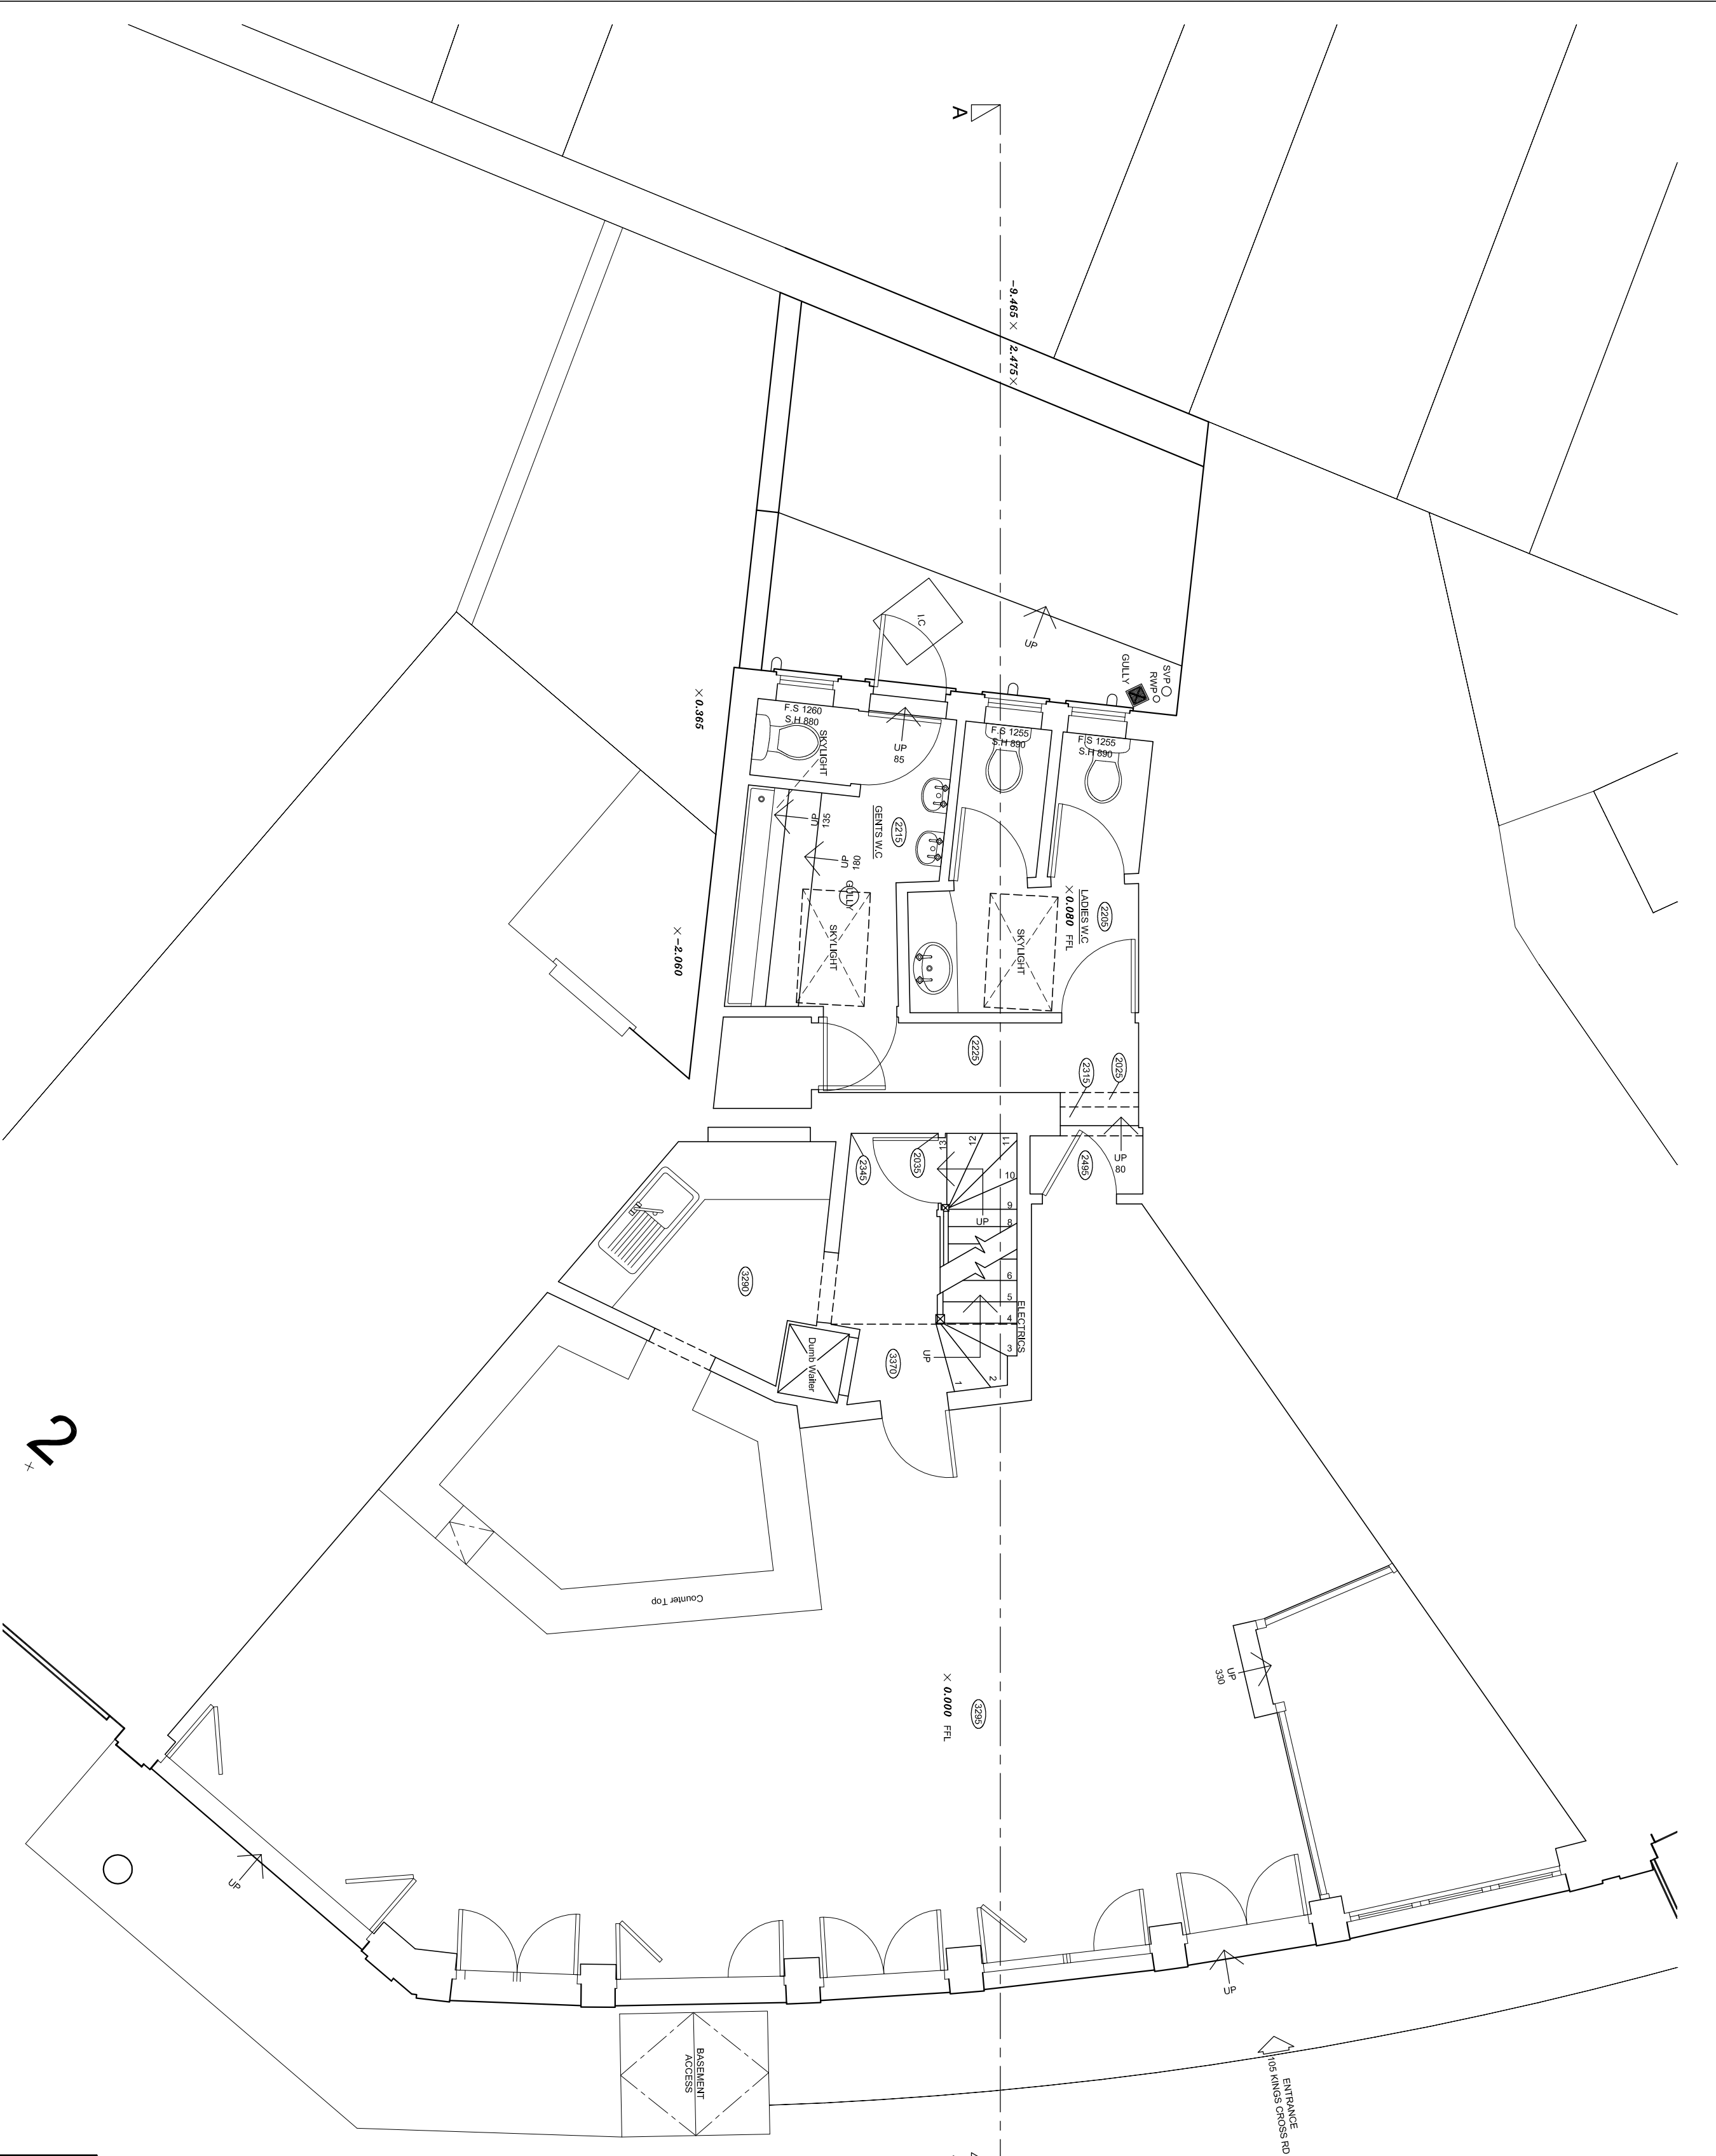

SCALE 1:50 @ A2



EXISTING GROUND FLOOR PLAN

JENLEA DESIGN DEVELOPMENTS LTD Tel : 07961 196295 e-mail jdd@jenlea.net			
CLIENT :	GOLFRATE	PROJECT :	CARPENTERS ARMS, 105 KINGS CROSS ROAD, LONDON WC1X 9LR

EXISTING GROUND FLOOR PLAN			
SCALE:	1 : 50 @ A2	DATE:	OCTOBER 2014
REF/DWG NO:	JDD/CA-E3	REVISION NO:	JDD
		REVISION DATE:	