



SITE LOCATION PLAN - SCALE 1:1250



SCALE 1:100 @ A2

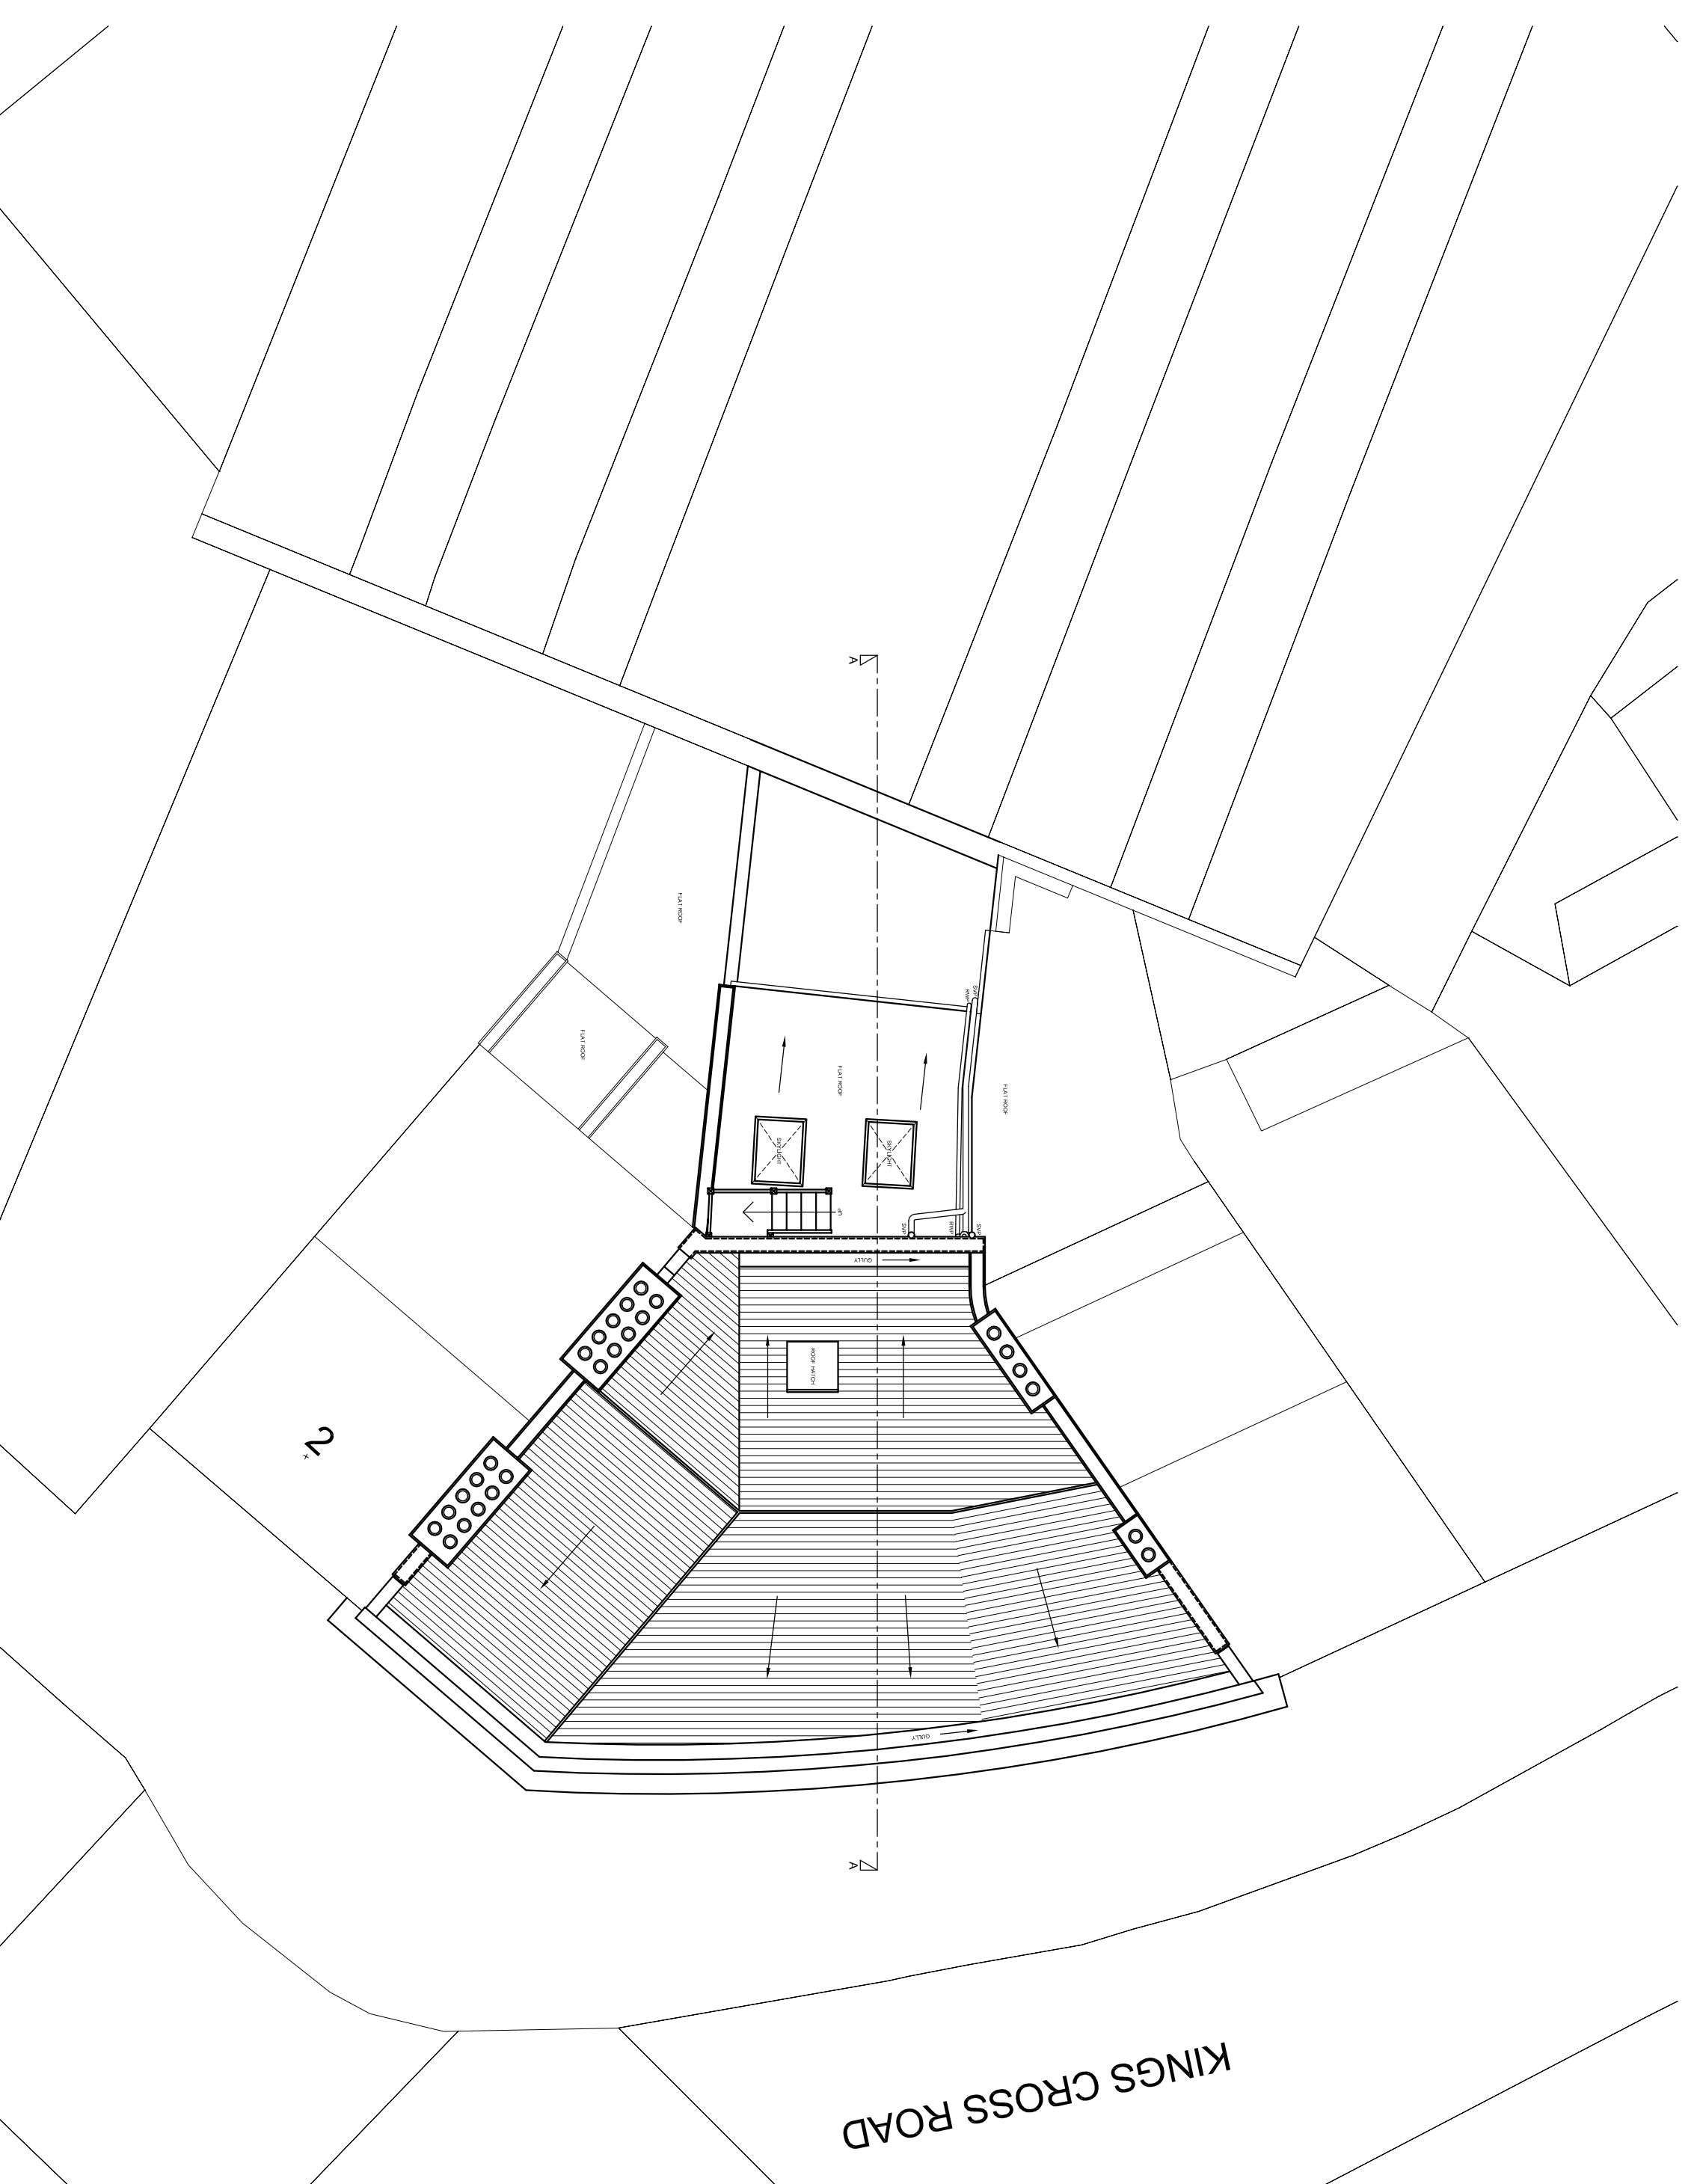

EXISTING SITE PLAN

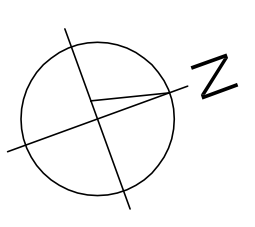

<p><b>JENLEA</b> DESIGN DEVELOPMENTS LTD Tel : 07961 196295 e-mail jdd@jenlea.net</p>		<p>PROJECT : CARPENTERS ARMS, 105 KINGS CROSS ROAD, LONDON WC1X 9LR</p>	
<p>CLIENT : GOLFRATE</p>		<p>DESCRIPTION : EXISTING SITE PLAN</p>	
<p>SCALE : 1 : 100 @ A2</p>	<p>DATE: OCTOBER 2014</p>	<p>DRAWN BY: JDD</p>	<p>REVISION DATE:</p>
<p>REF/DWG NO: JDD/CA/E1</p>	<p>REVISION NO.:</p>	<p>REVISION DATE:</p>	<p>REVISION DATE:</p>