
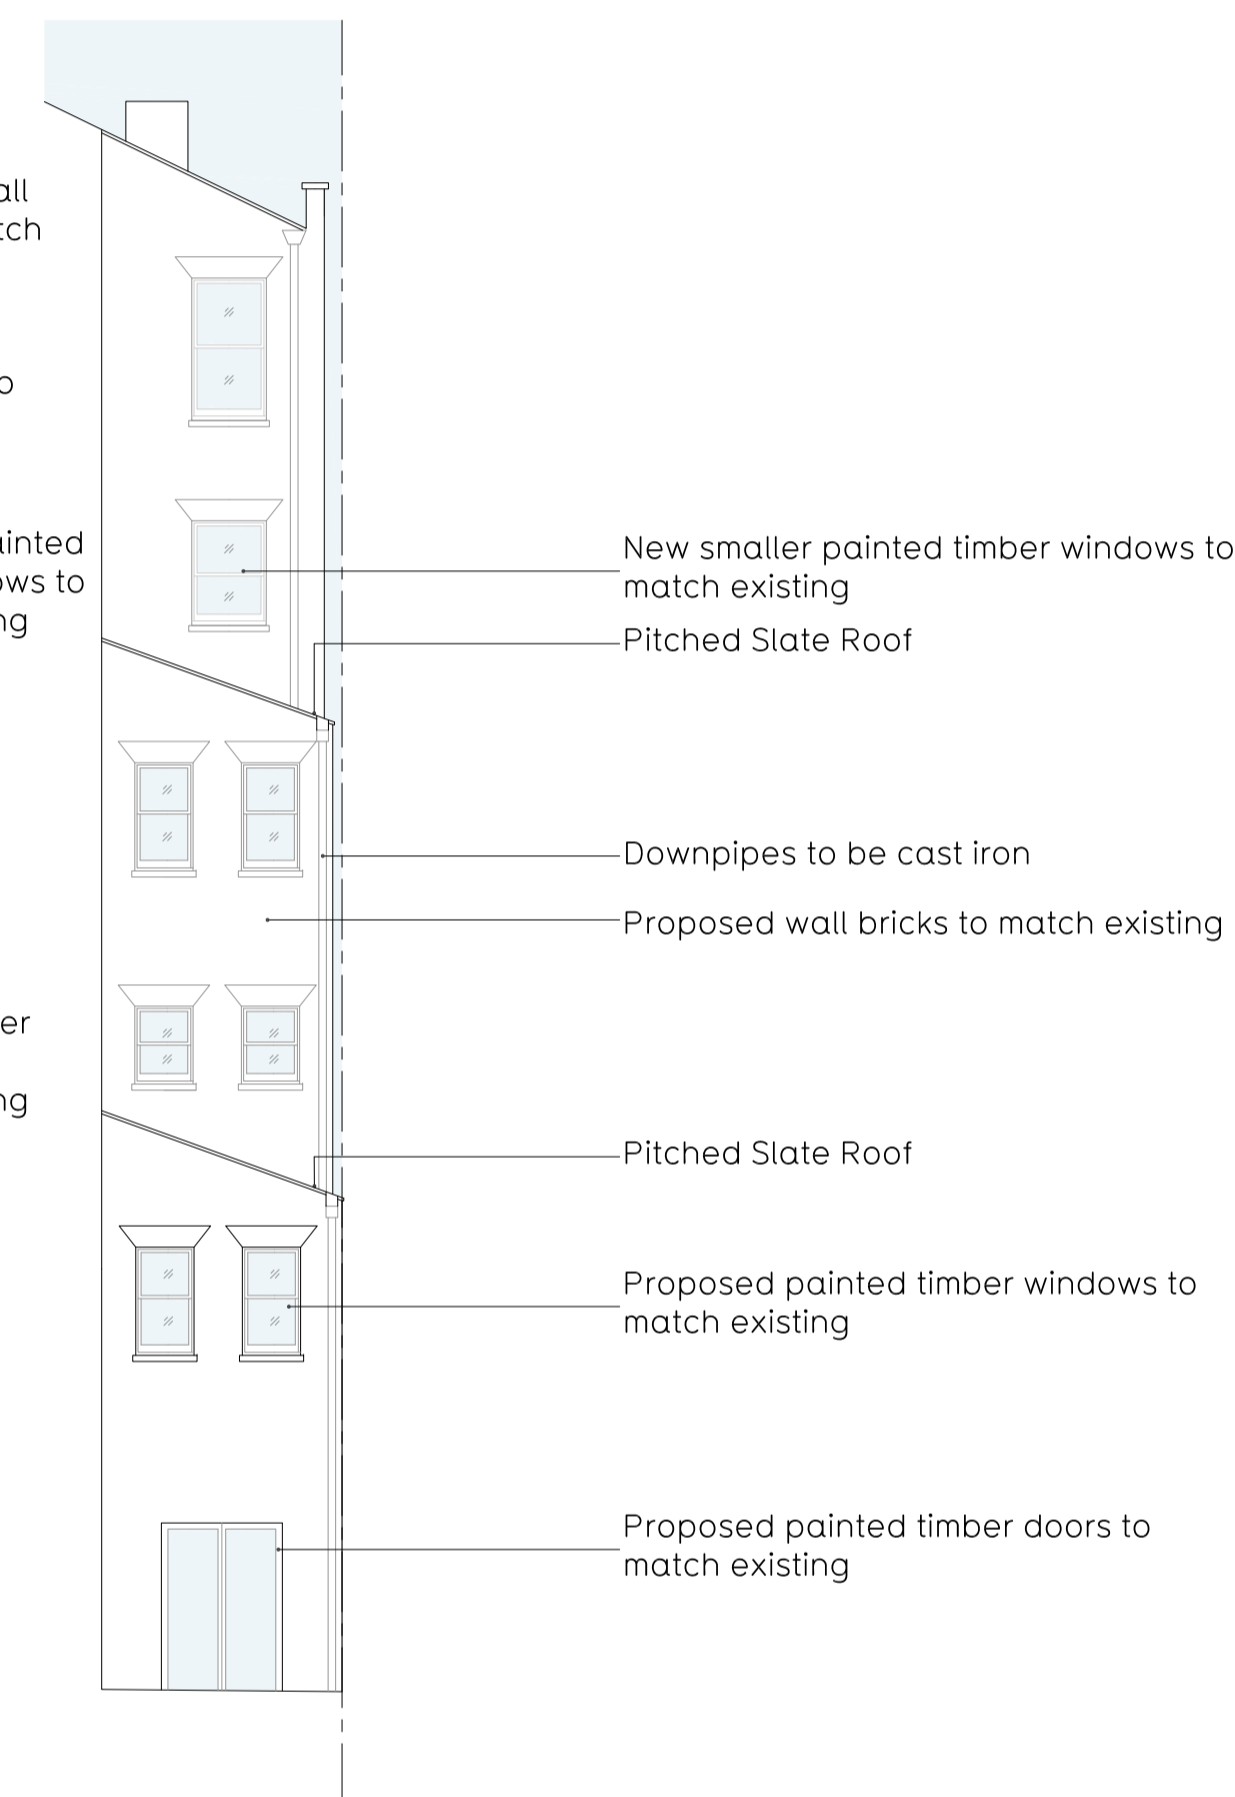
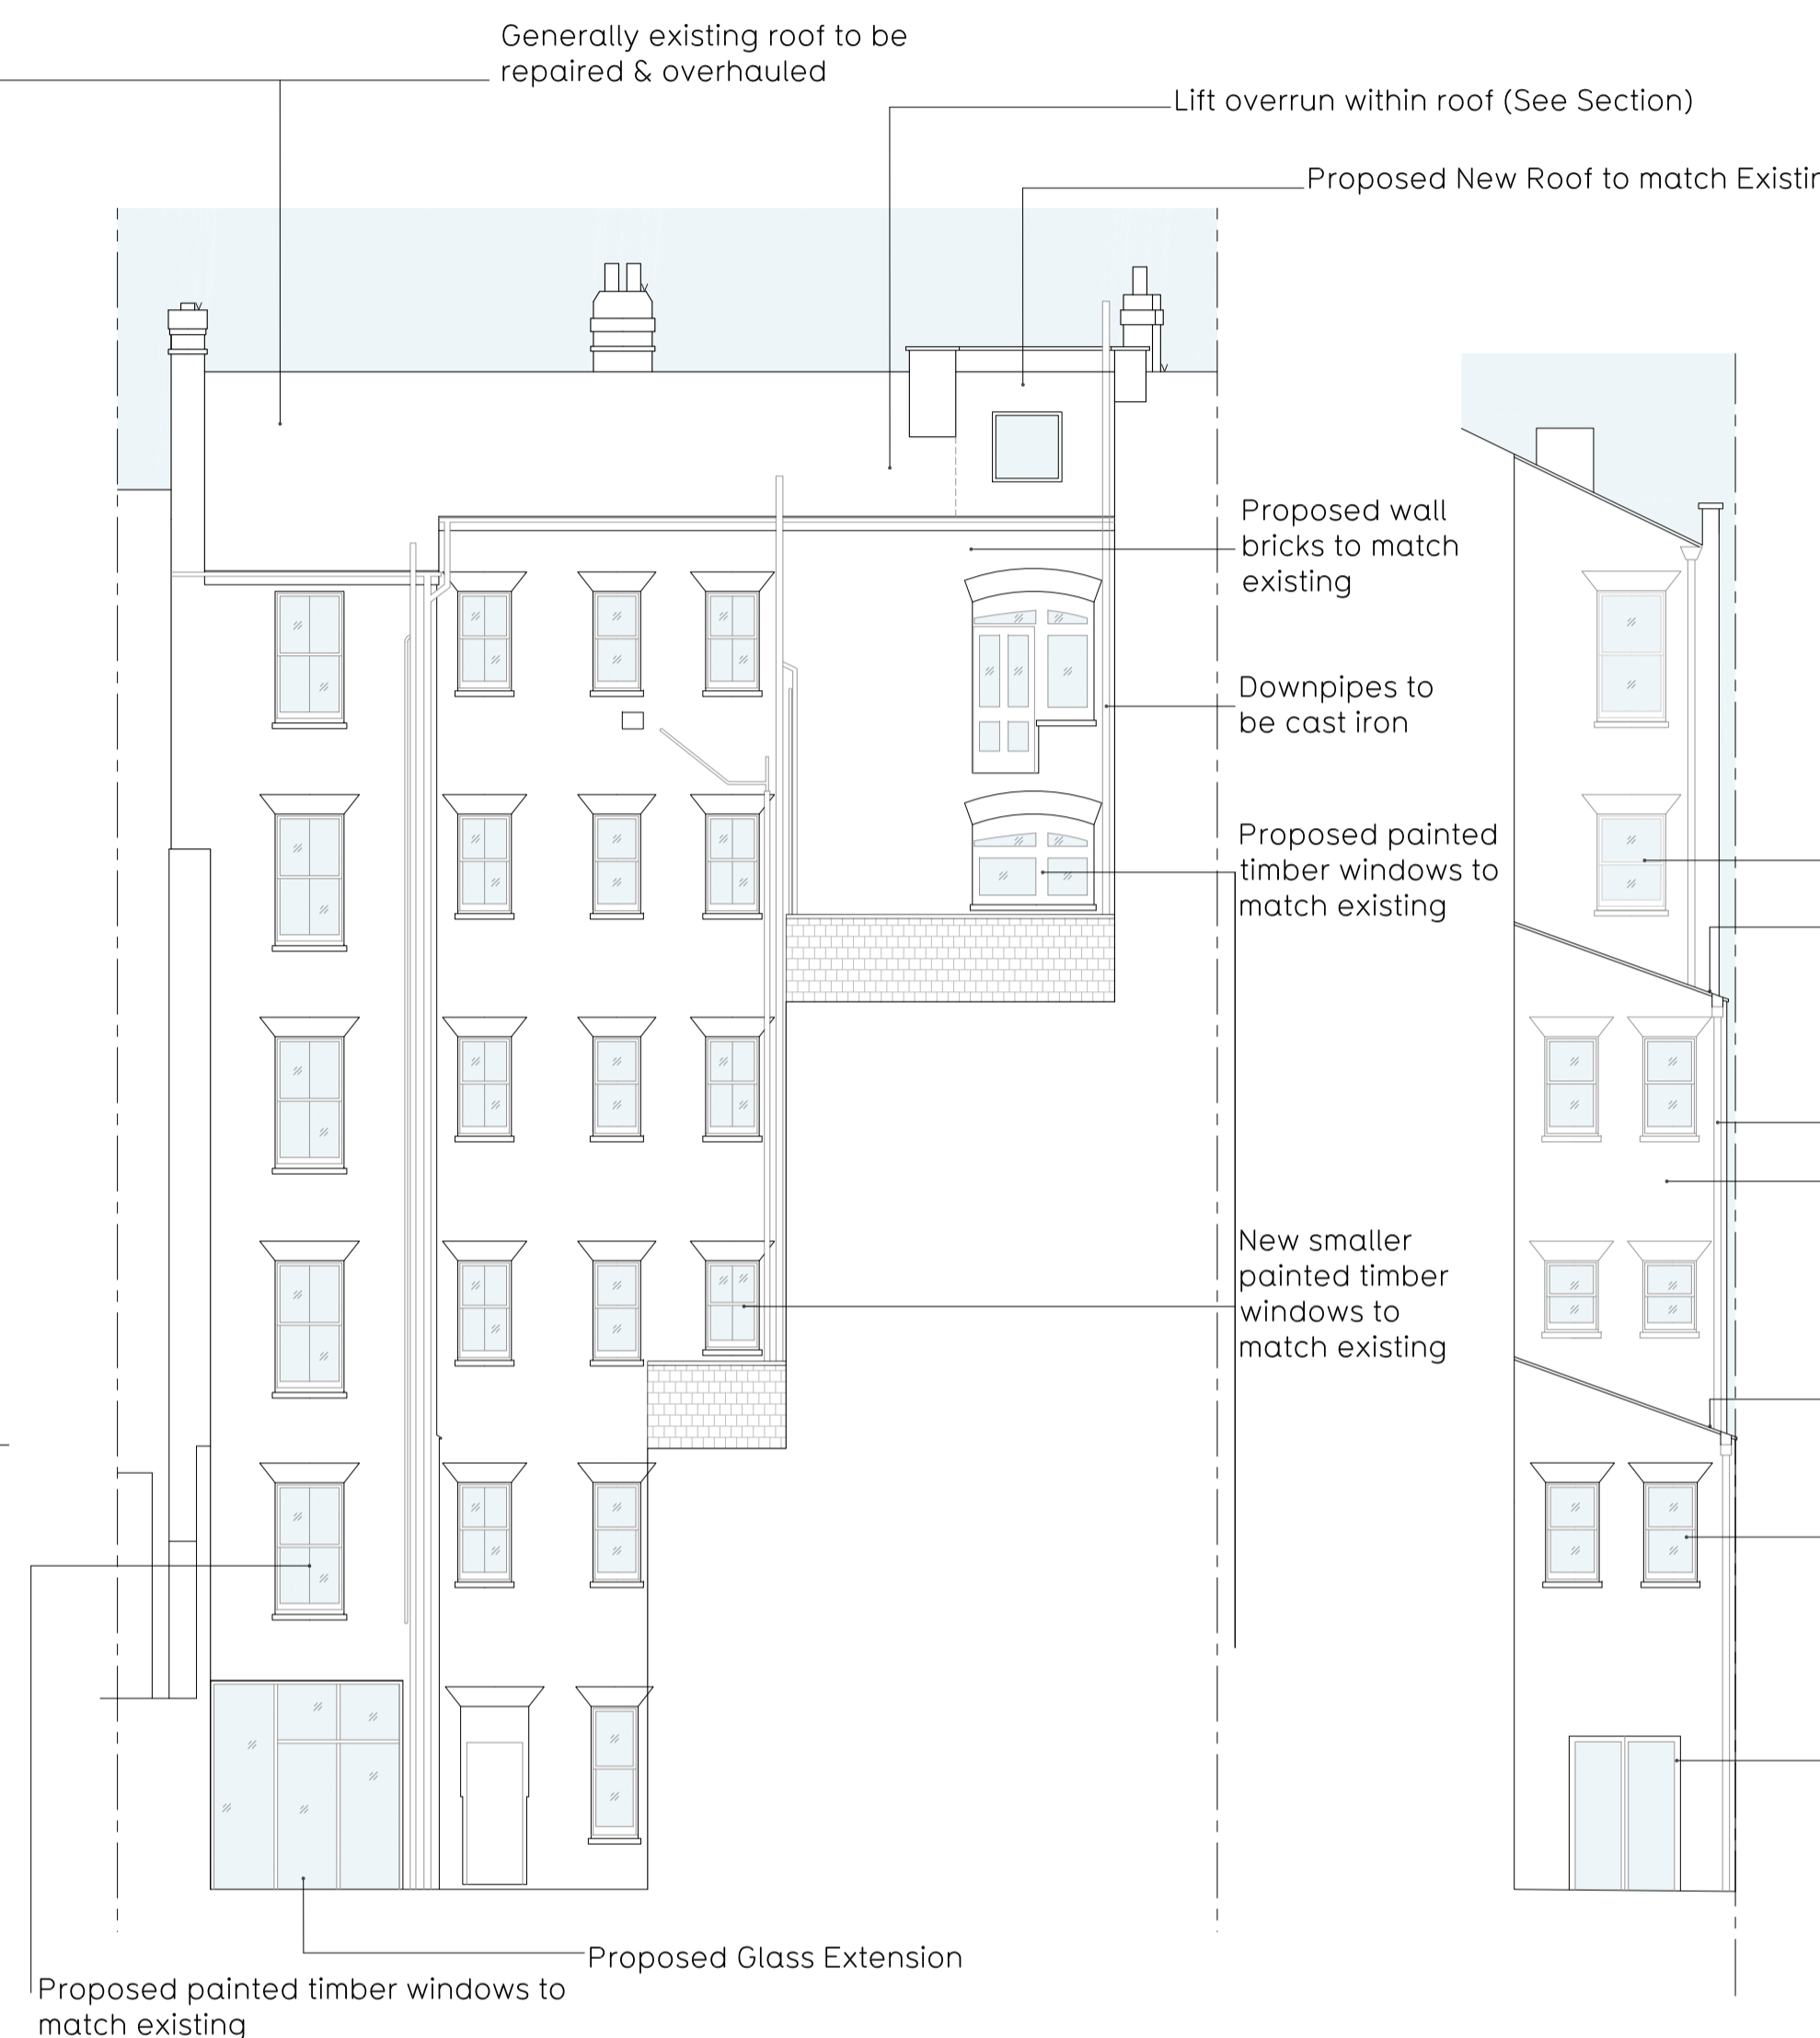


LOCATION PLAN SCALE 1/1,000

ALL DIMENSIONS, SETTING OUT INFORMATION AND LEVELS MUST BE CHECKED ON SITE BEFORE ANY MATERIALS ARE ORDERED OR WORK COMMENCES ON SITE. COPYRIGHT HWO LTD.

NOTES

N.B. Extension to be built independently from the neighboring structure.

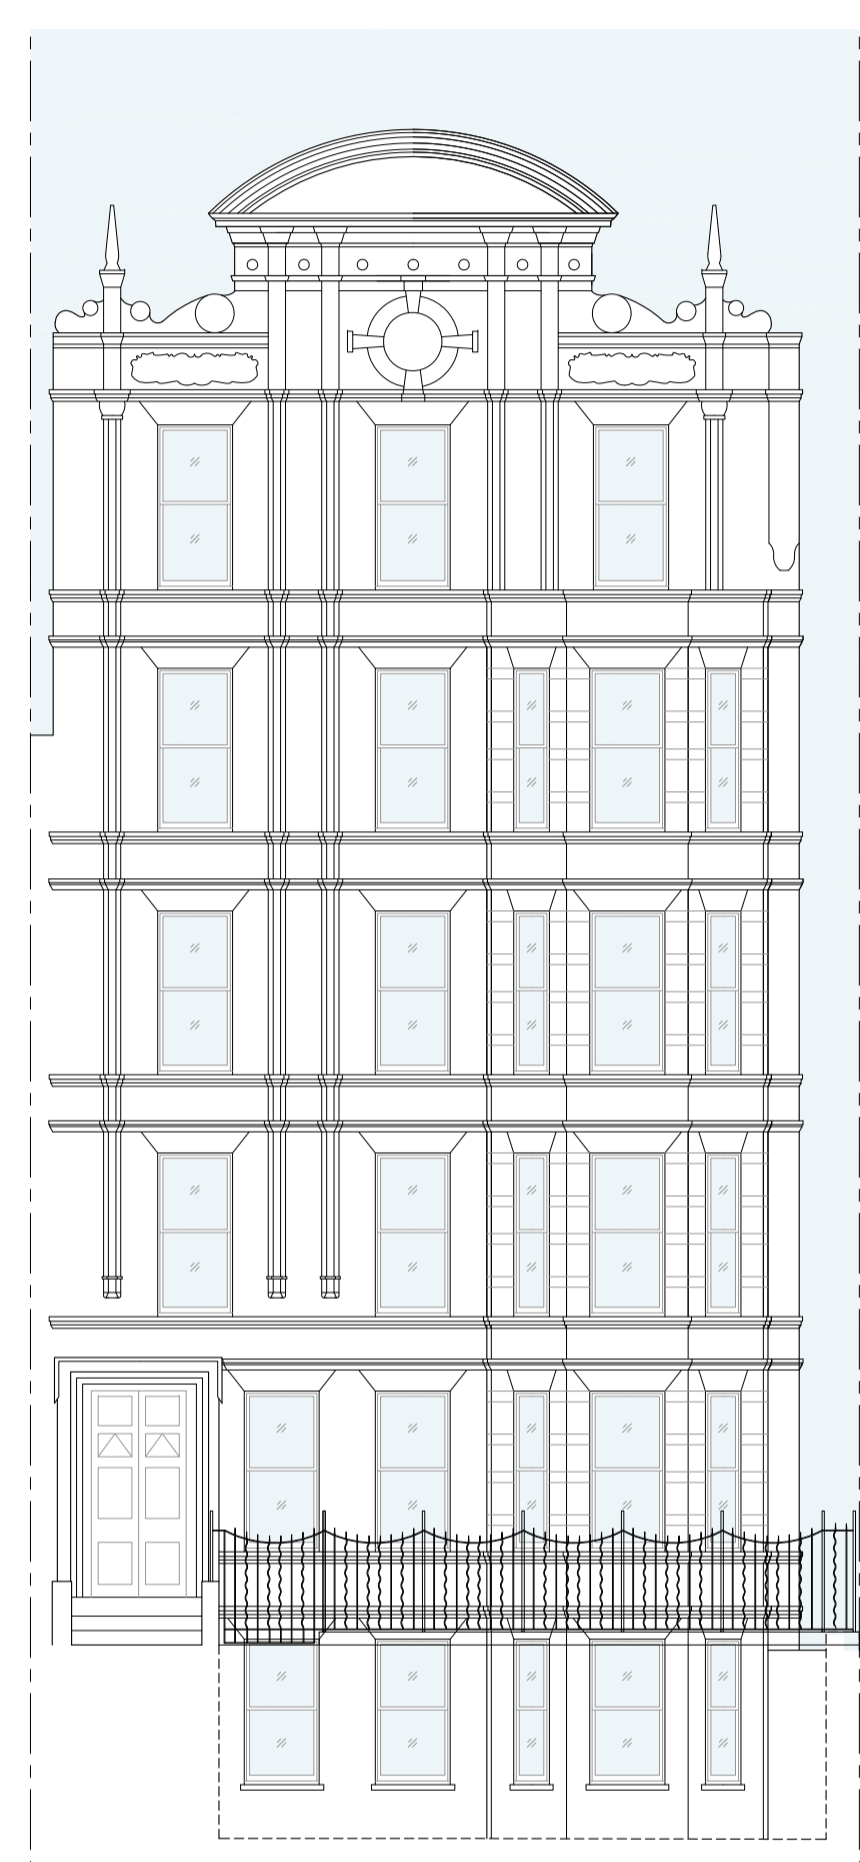

Generally existing roof to be repaired & overhauled

Lift overrun within roof (See Section)

Proposed New Roof to match Existing

Proposed wall bricks to match existing

Downpipes to be cast iron

Proposed painted timber windows to match existing

New smaller painted timber windows to match existing

New smaller painted timber windows to match existing

Pitched Slate Roof

Downpipes to be cast iron

Proposed wall bricks to match existing

Pitched Slate Roof

Proposed painted timber windows to match existing

Proposed painted timber doors to match existing

Proposed Railings to match existing

Proposed Glass Extension
Proposed painted timber windows to match existing

1 Prop. Elevation AA (Red Lion Square)
300 SCALE 1:100

2 Prop. Elevation BB (Dane Street)
300 SCALE 1:100

3 Prop. Rear Elevation CC
300 SCALE 1:100

4 Prop. Rear Elevation DD
300 SCALE 1:100

Revisions No		Date	By
A	General Revision	27-Nov-2015	IA
B	General Revision	04-Dec-2015	IA
C	General Amendments	16-Dec-2015	IA
D	Roof Revision	20-Jan-2016	CM

Client
13-17 Red Lion Square LLP

Stage
Planning



Job title
13 Red Lion Square
London, WC1R 4QH

Drawing title
Proposed Elevations



Created by	Checked by	Scale	Date
IA	NK	1:100 @ A1	12-NOV-2015
Job	Stage	Drawing	Revision
432	- S2 -	300	D