


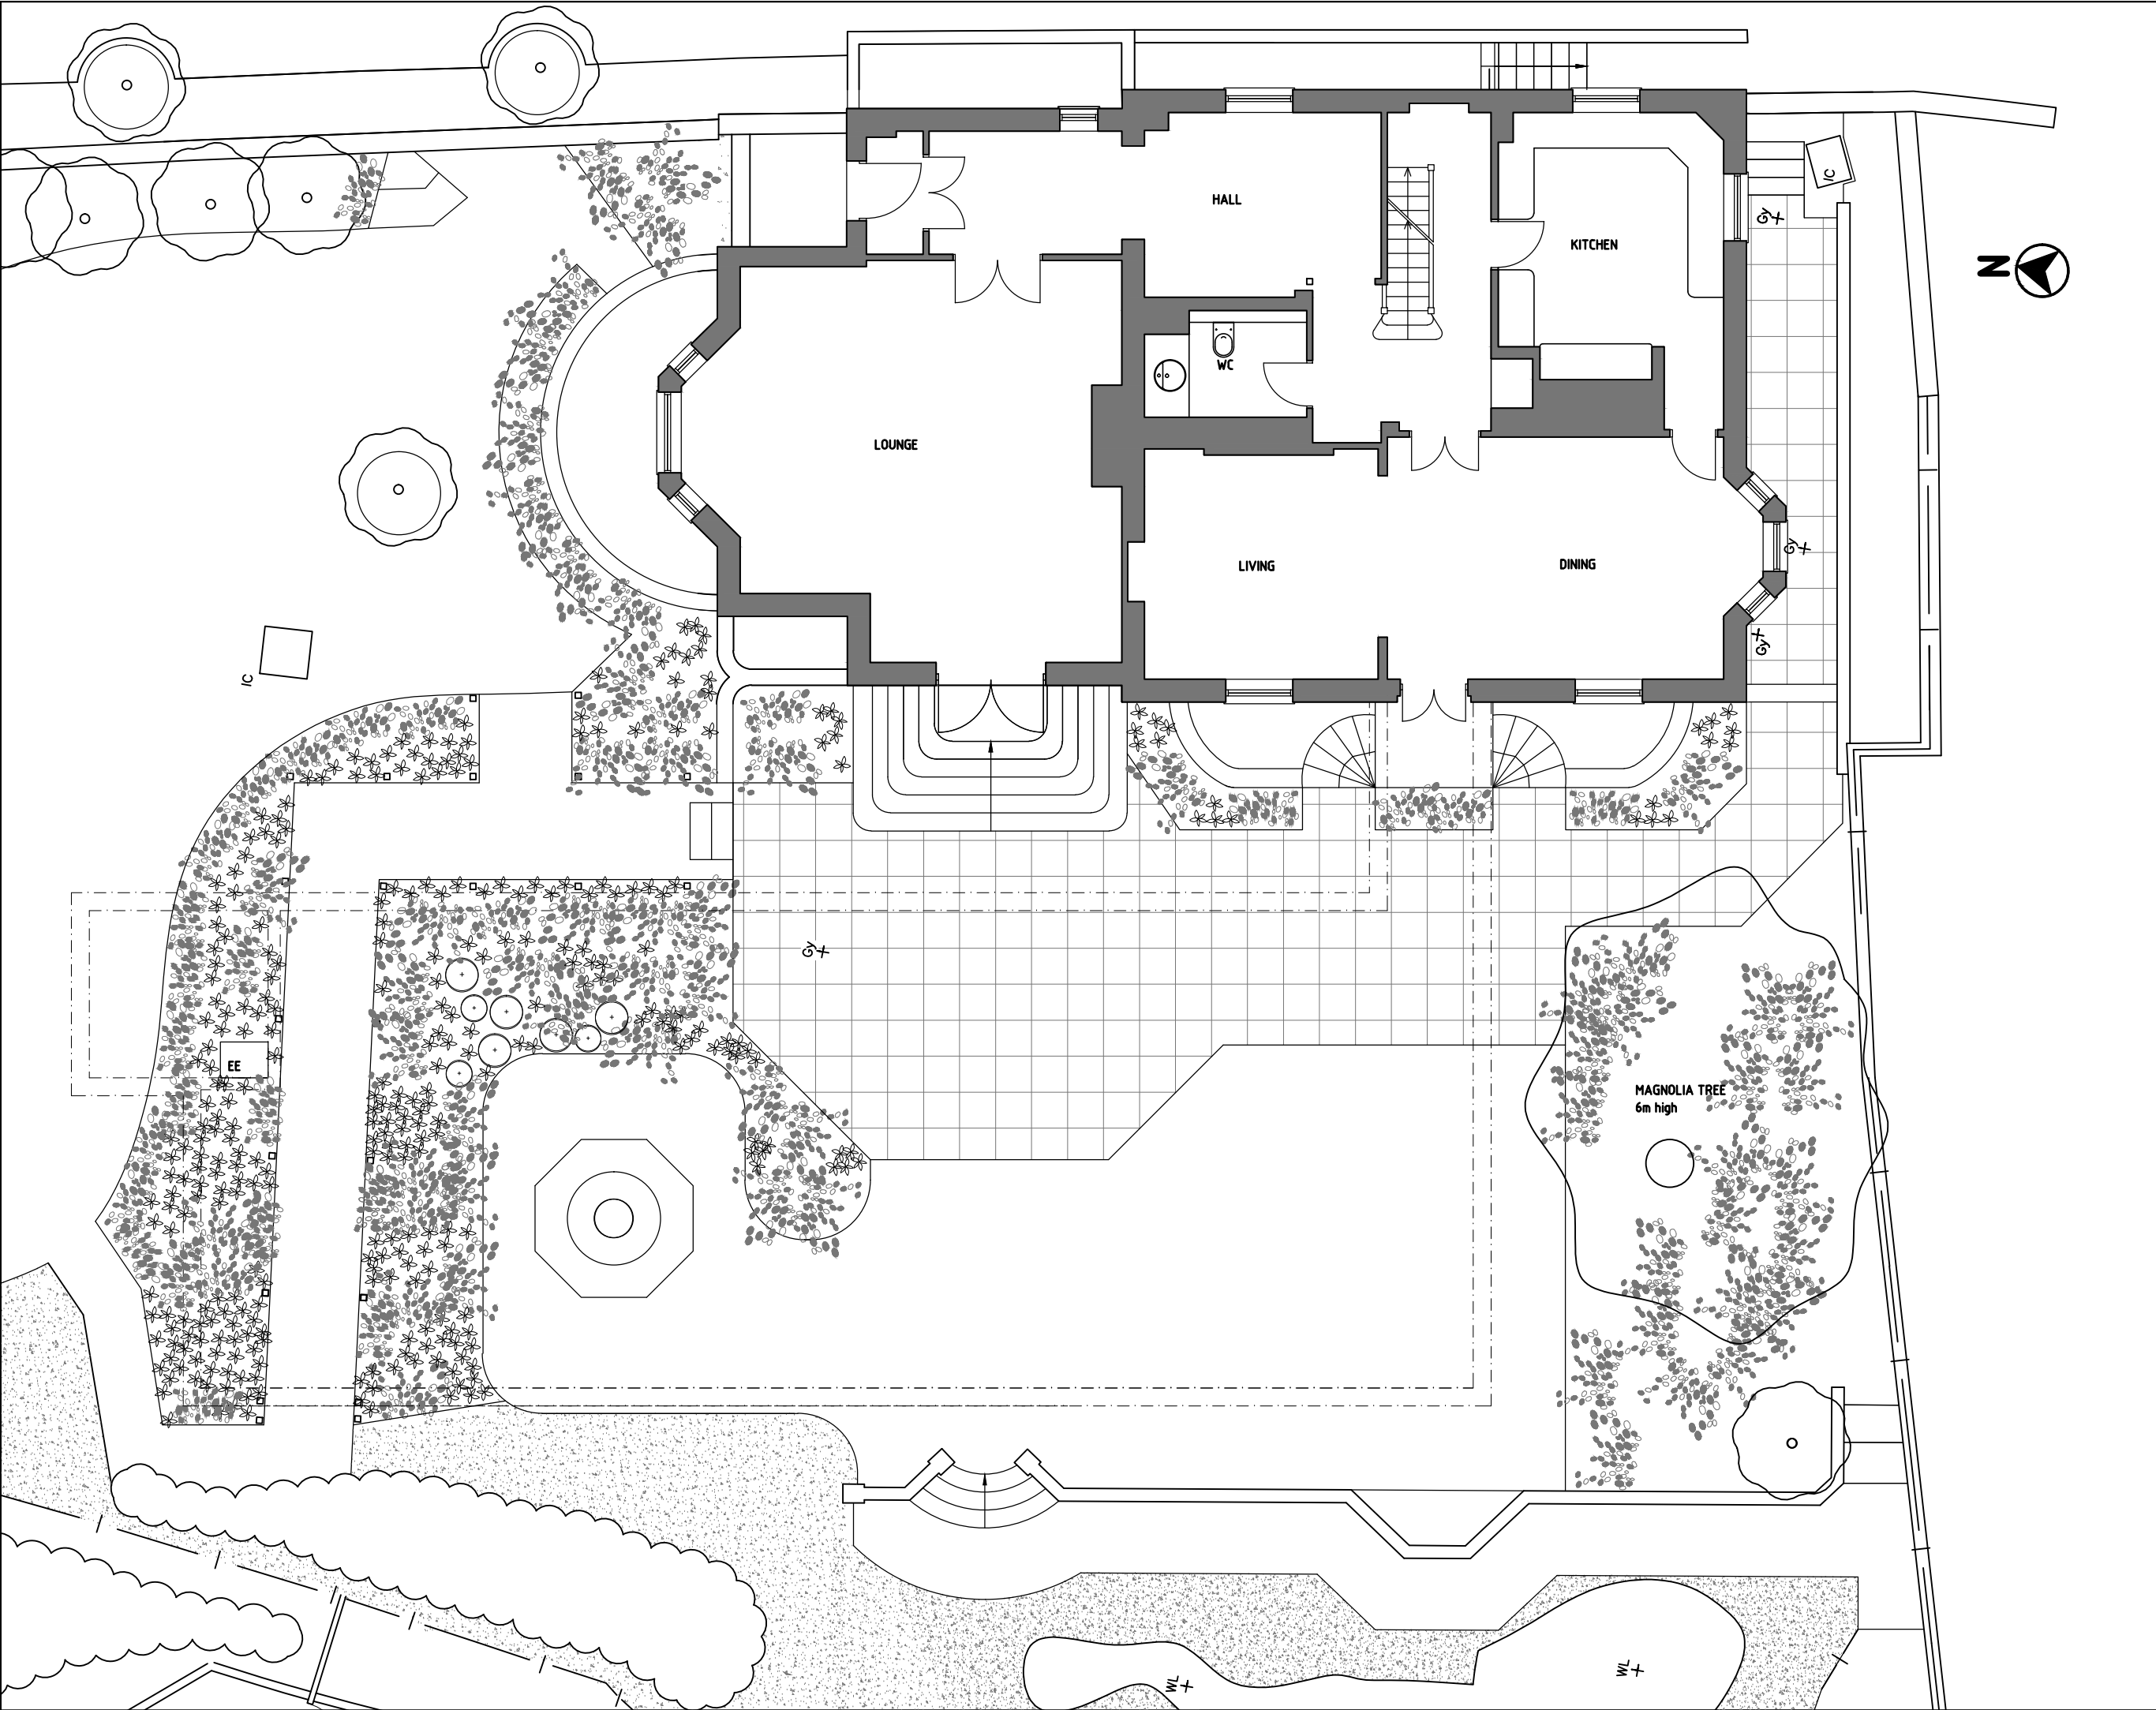

|   |                                                                |
|---|----------------------------------------------------------------|
| AMENDMENTS   |                                                                |
| A   | RL NEAREST HOUSE OMITTED 09-10 NRLT                            |
| B   | ROOF LIGHTS CLERESTORY LIGHT AND DOME VENTS OMITTED 05-16 NRLT |
| C   |                                                                |
| D   |                                                                |
| E   |                                                                |
| F   |                                                                |
| G   |                                                                |
| H   |                                                                |
| J   |                                                                |
| K   |                                                                |
| L   |                                                                |
| M   |                                                                |
| N   |                                                                |
| <b>TGN ARCHITECTS LTD</b>                                 |                                                                |
| 21 COLDHALL AVENUE<br>MUSWELL HILL<br>LONDON<br>N10 0ES<br>T - 020 7420 7770<br>E - <a href="mailto:info@tgnarch.co.uk">info@tgnarch.co.uk</a> |                                                                |
| CONTRACT<br><b>40 FROGNAL LANE NW3</b>   |                                                                |
| DRAWING<br><b>PROPOSED GROUND FLOOR PLAN</b>                                                                                                   |                                                                |
| SCALE<br><b>1:50</b>   | DATE<br><b>11-09</b>                                           |
| DRAWN BY<br><b>HB</b>   | CHECKED<br><b>NRLT</b>                                         |
| DRAWING No.<br><b>0820   P   22<sub>B</sub></b>                                                                                                |                                                                |