


2000_PROPOSED

LBMV architects Luigi Montefusco Ltd 27 Elizabeth Mews NW3 4UH London T+44 (0) 207 483 3880 info@lbmvarchitects.com www.lbmvarchitects.com	DRAWINGS STATUS	A3	DRAWN AP	CHECKED LM	GENERAL NOTE - This drawing should be removed from currency immediately when a revised version is issued. - All dimensions to be checked on site by the contractor. Discrepancies to be reported before proceeding with the works. - This drawing is copyrighted. - All dimensions in mm's.	LEGEND 015 m 012 m 01001000mm 01001000 mm 0100500 mm 0100200 mm						
	PROJECT TITLE		DATE 14.12.2015	SCALE								
	CONDITIONS TO PLANNING PERMISSION REF: 2014/1096/P Non Material Amendments REF:2015/0464/P		DRAWING TITLE									
			JOB NO 0043	DRAWING NO								
		35 Buckland Crescent NW3 5DJ										
	REV02	BICYCLE STORAGE LOCK	15.03.2016									
	REV01	SCALE LEGEND	19.02.2016	--								
	REV	DESCRIPTION	DATE	NAME								

GROUND FLOOR PLAN

SCALE 1:100

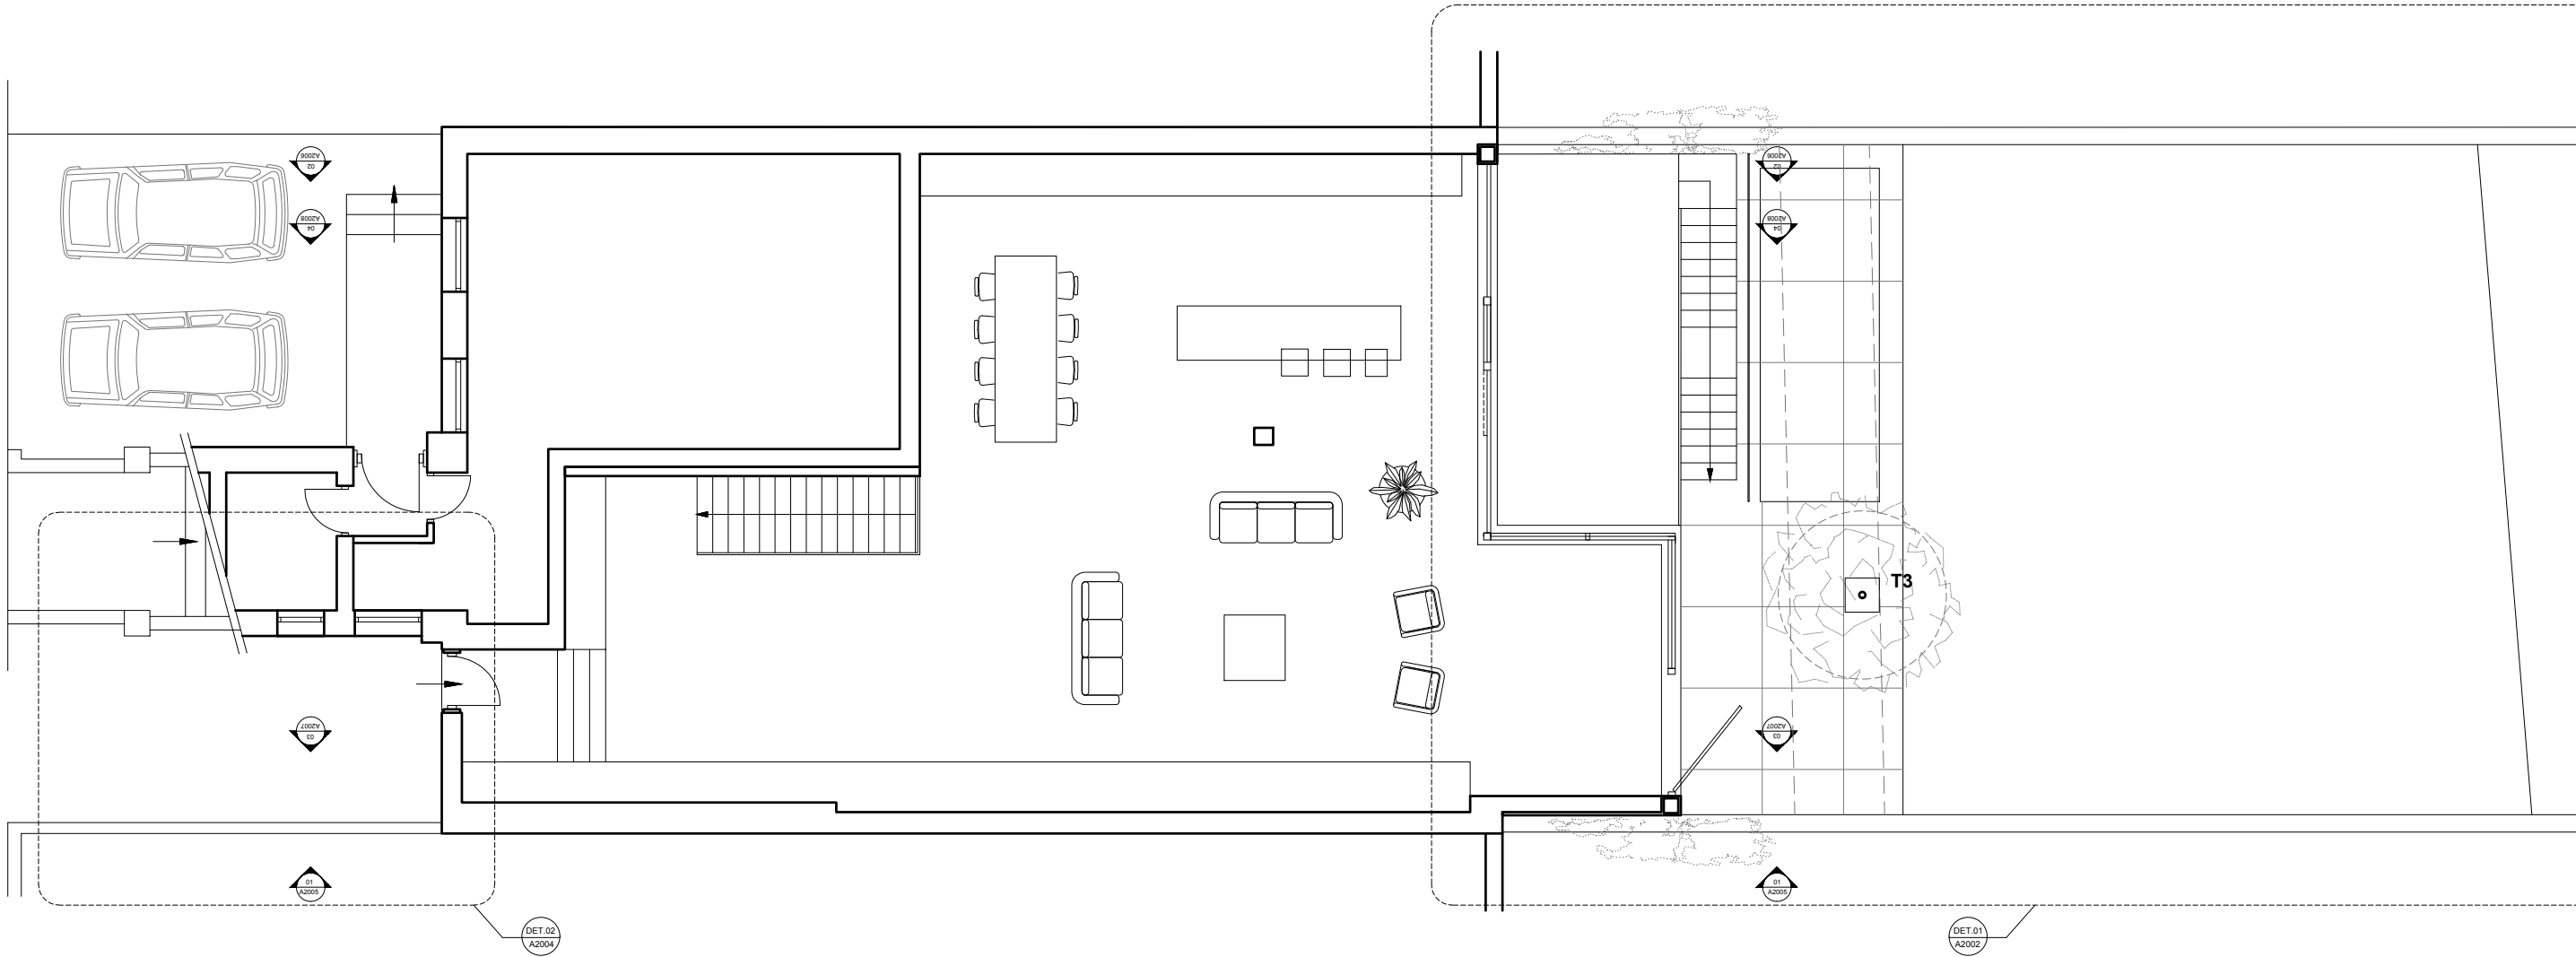

LBMV architects

Luigi Montefusco Ltd
27 Elizabeth Mews
NW3 4UH London
T+44 (0) 207 483 3880
info@lbmvarchitects.com
www.lbmvarchitects.com

DRAWINGS STATUS

A3

DRAWN

AP


CHECKED

LM

GENERAL NOTE

- This drawing should be removed from currency immediately when a revised version is issued.
- All dimensions to be checked on site by the contractor. Discrepancies to be reported before proceeding with the works.
- This drawing is copyrighted.
- All dimensions in mm's.

LEGEND

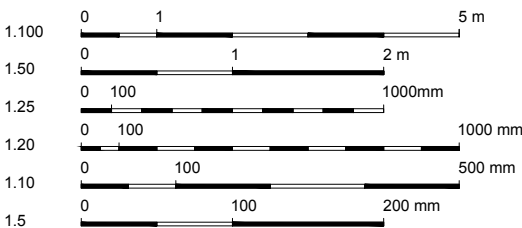

PROJECT TITLE

CONDITIONS TO PLANNING
PERMISSION REF: 2014/1096/P
Non Material Amendments
REF:2015/0464/P

DATE

14.12.2015

SCALE

1:100@A3

DRAWING TITLE

CONDITIONS

JOB NO

0043

DRAWING NO


A2001

35 Buckland Crescent NW3 5DJ


REV	DESCRIPTION	DATE	NAME
REV02	BICYCLE STORAGE LOCK	15.03.2016	
REV01	SCALE LEGEND	19.02.2016	--

DETAIL 01- GARDEN LANDSCAPE

SCALE 1:100

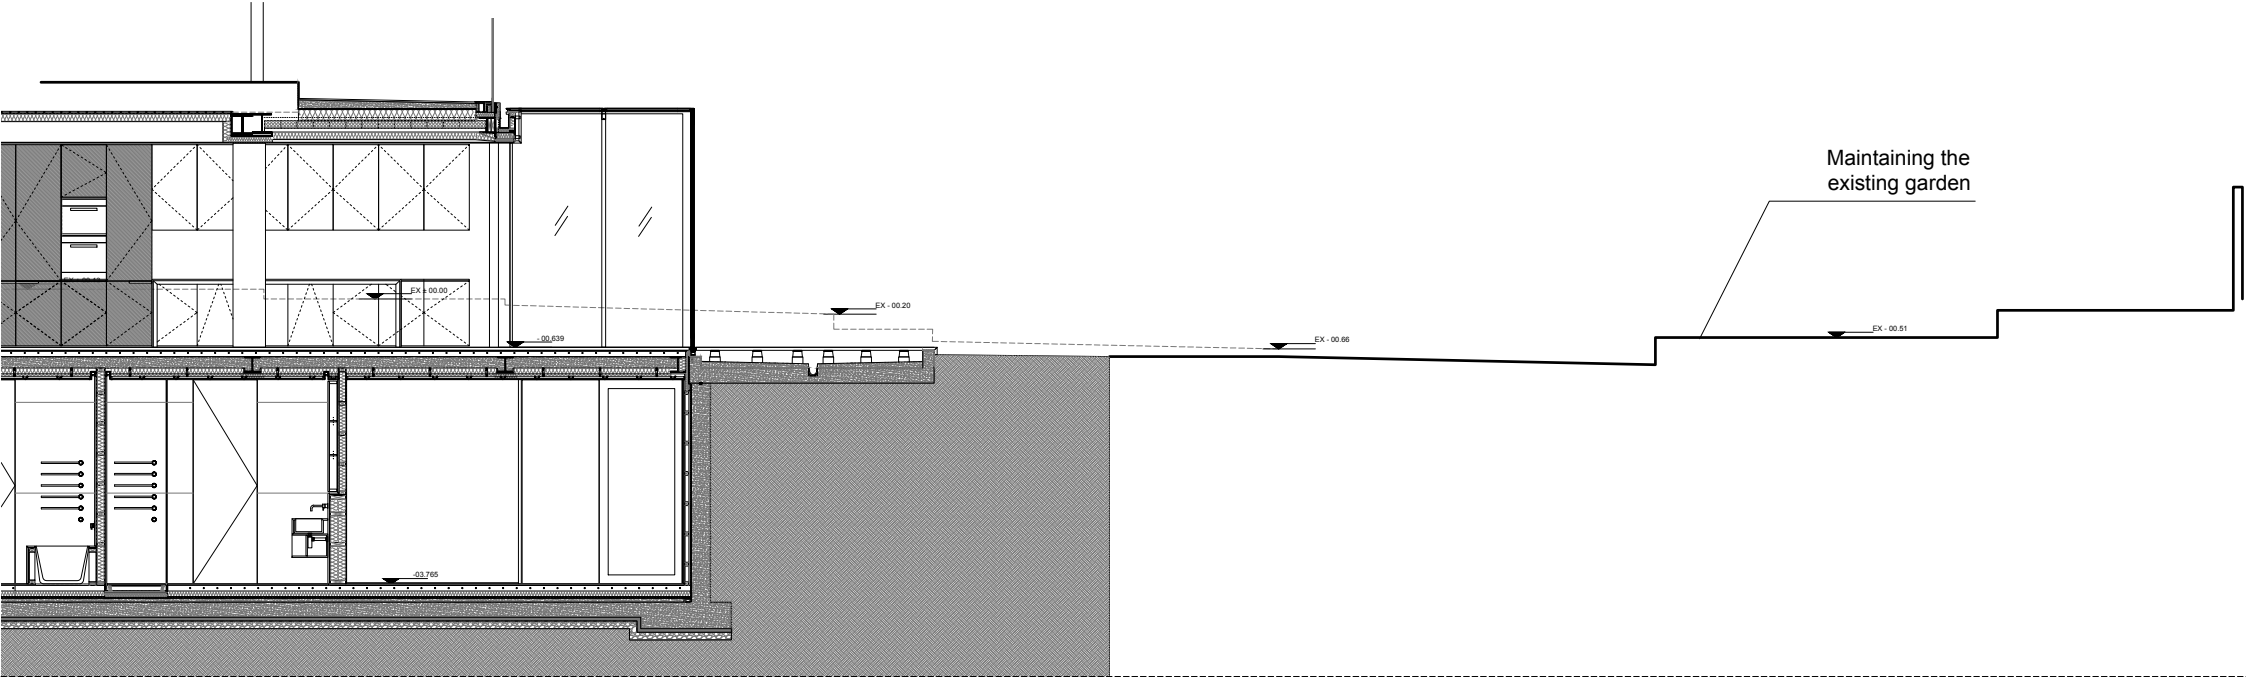

SECTION

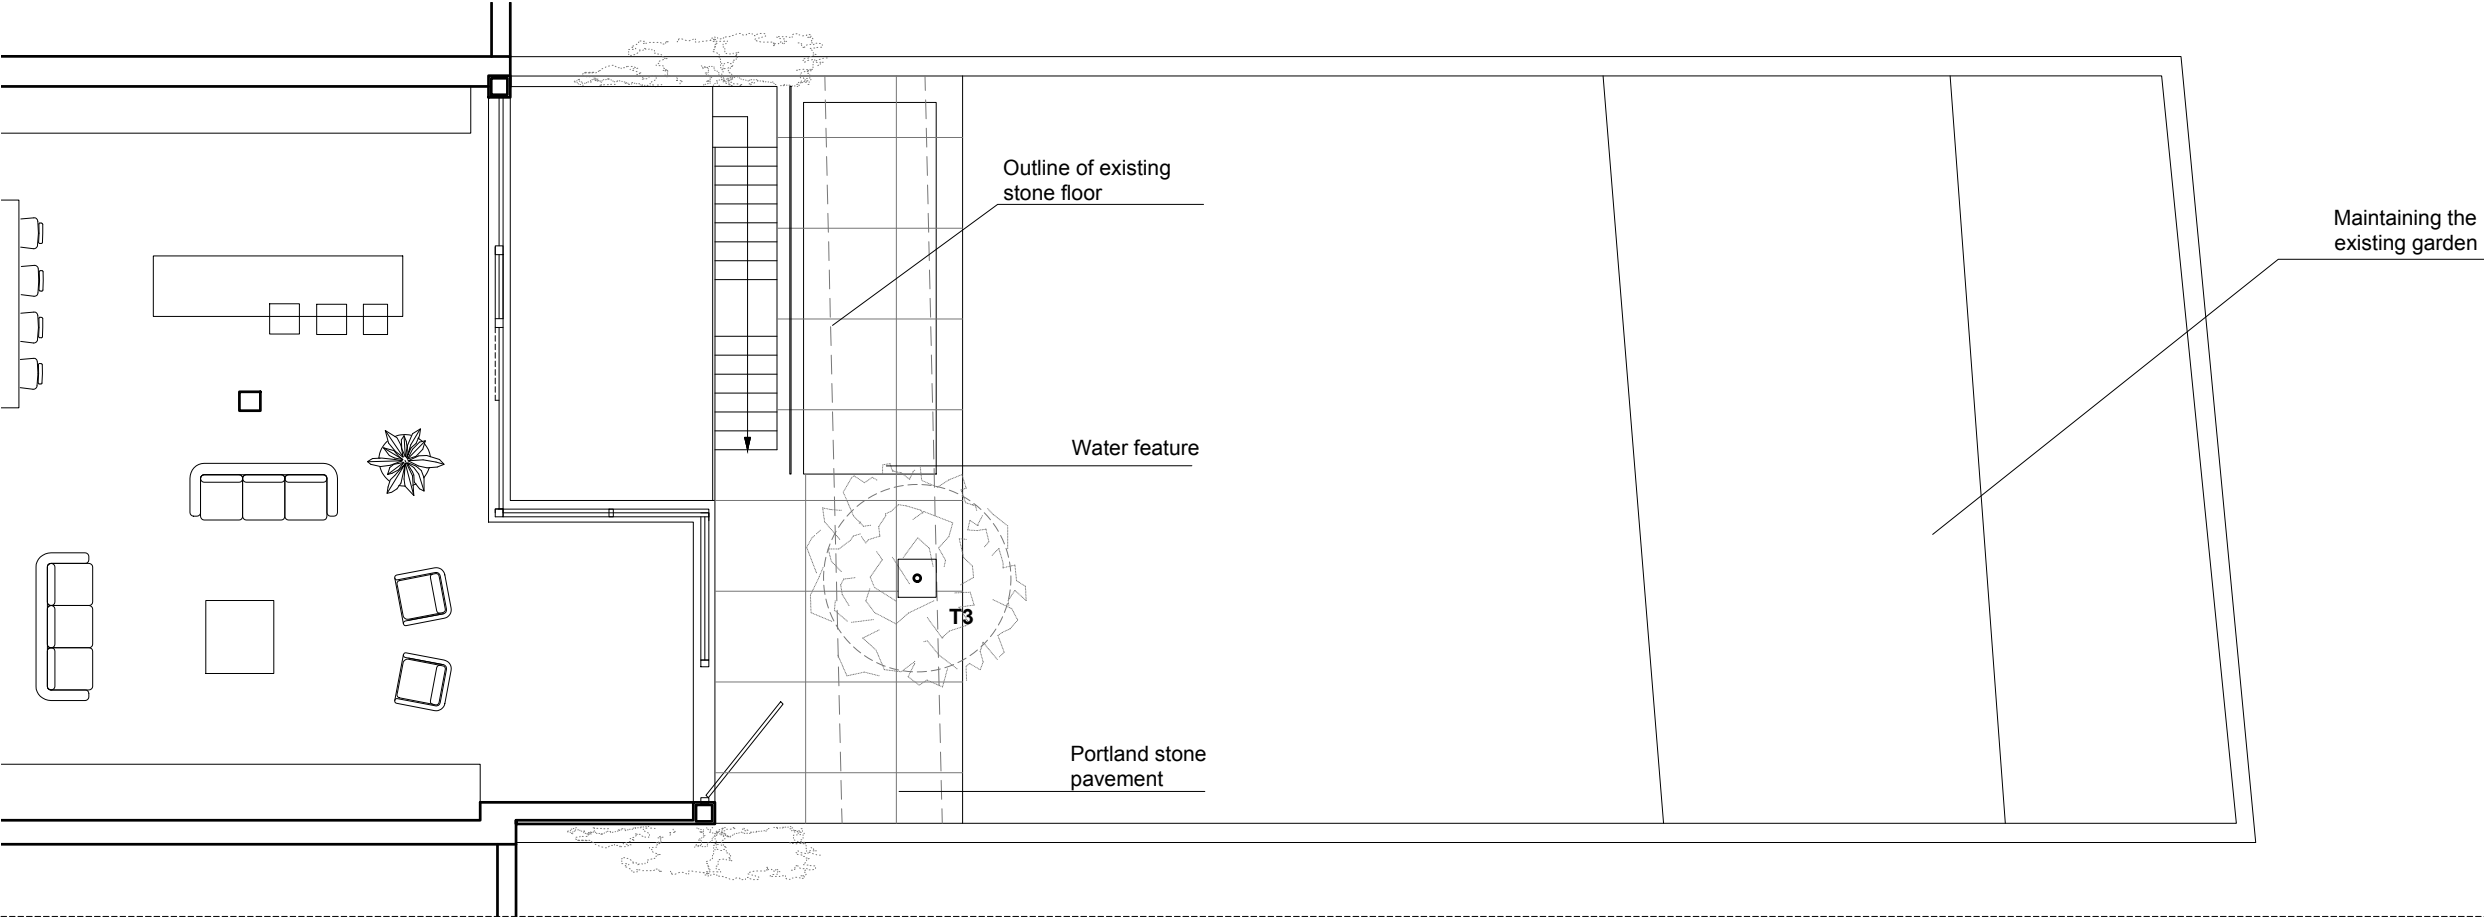

PLAN

LBMV architects

Luigi Montefusco Ltd
27 Elizabeth Mews
NW3 4UH London
T+44 (0) 207 483 3880
info@lbmvarchitects.com
www.lbmvarchitects.com

DRAWINGS STATUS

A3

DRAWN

AP

CHECKED

LM

PROJECT TITLE

CONDITIONS TO PLANNING
PERMISSION REF: 2014/1096/P
Non Material Amendments
REF:2015/0464/P

DATE

14.12.2015

SCALE

DRAWING TITLE

CONDITION 09
hard and soft landscaping

JOB NO

0043


DRAWING NO

A2002

GENERAL NOTE


- This drawing should be removed from currency immediately when a revised version is issued.
- All dimensions to be checked on site by the contractor. Discrepancies to be reported before proceeding with the works.
- This drawing is copyrighted.
- All dimensions in mm's.

LEGEND

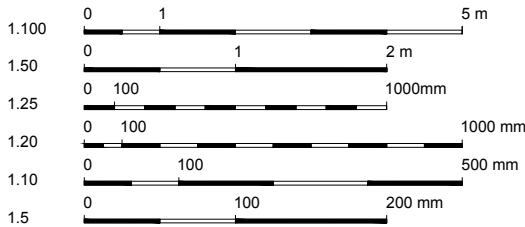

REV	DESCRIPTION	DATE	NAME
REV02	BICYCLE STORAGE LOCK	15.03.2016	--
REV01	SCALE LEGEND	19.02.2016	--

EXISTING IMAGES OF THE GARDEN

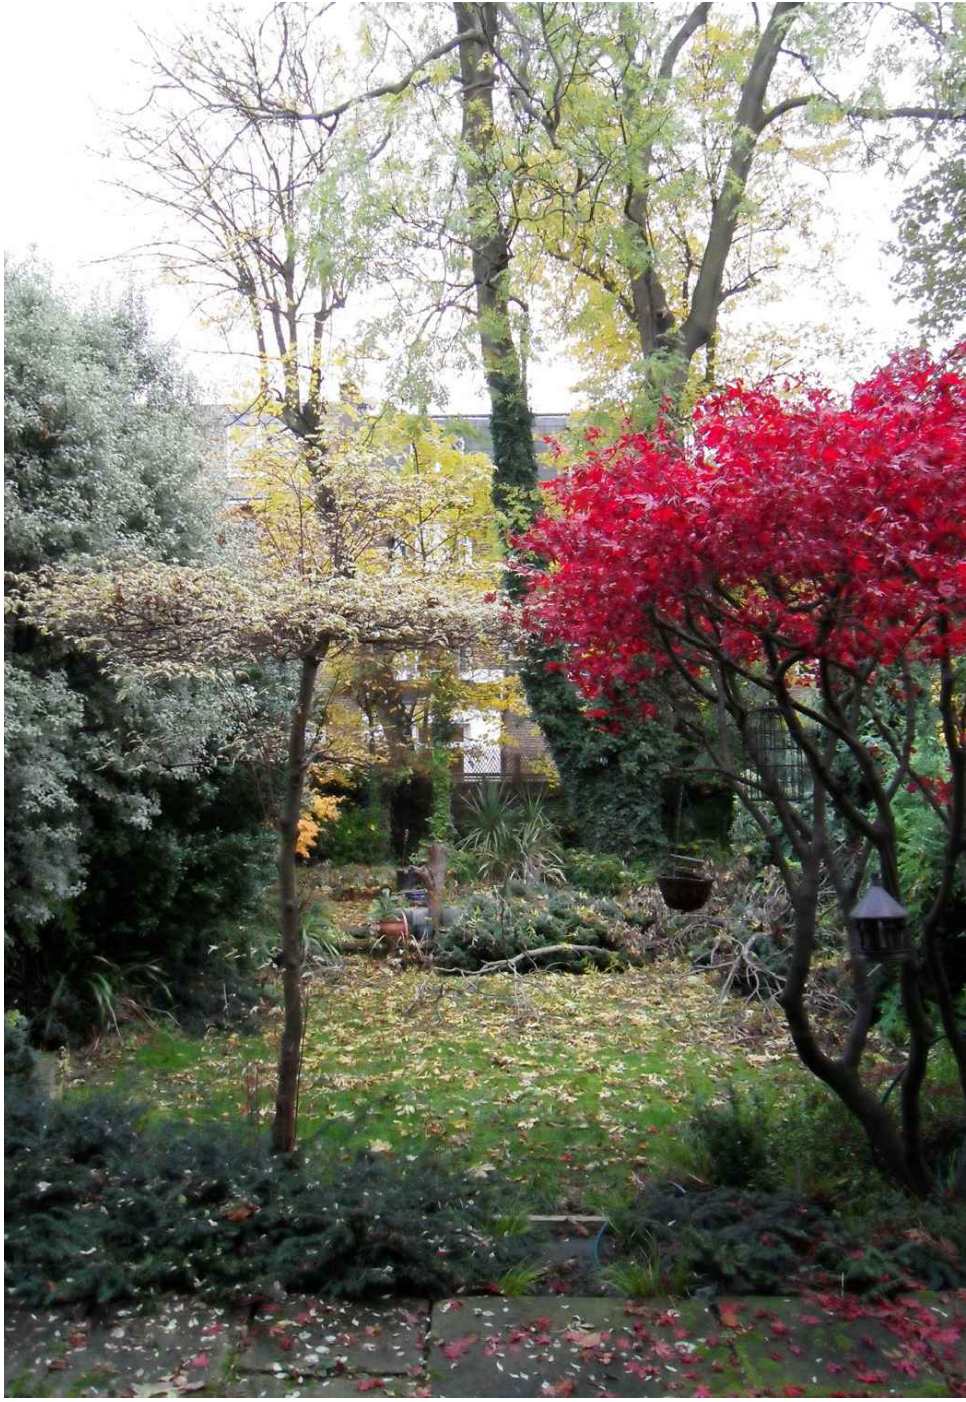

EXISTING IMAGES OF THE GARDEN



EXISTING IMAGES OF THE GARDEN



LBMV architects

Luigi Montefusco Ltd
27 Elizabeth Mews
NW3 4UH London
T+44 (0) 207 483 3880
info@lbmvarchitects.com
www.lbmvarchitects.com

DRAWINGS STATUS

A3

DRAWN

AP

CHECKED

LM

PROJECT TITLE

CONDITIONS TO PLANNING
PERMISSION REF: 2014/1096/P
Non Material Amendments
REF:2015/0464/P

DATE

14.12.2015

SCALE

DRAWING TITLE

CONDITION 09
hard and soft landscaping

JOB NO

0043


DRAWING NO

A2003


GENERAL NOTE

- This drawing should be removed from currency immediately when a revised version is issued.
- All dimensions to be checked on site by the contractor. Discrepancies to be reported before proceeding with the works.
- This drawing is copyrighted.
- All dimensions in mm's.


LEGEND

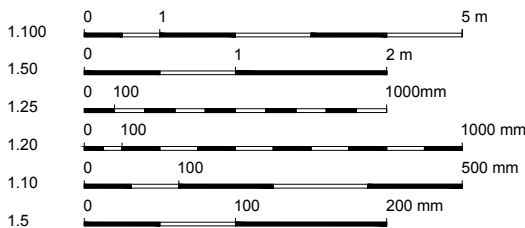


REV	DESCRIPTION	DATE	NAME
REV02	BICYCLE STORAGE LOCK	15.03.2016	
REV01	SCALE LEGEND	19.02.2016	--

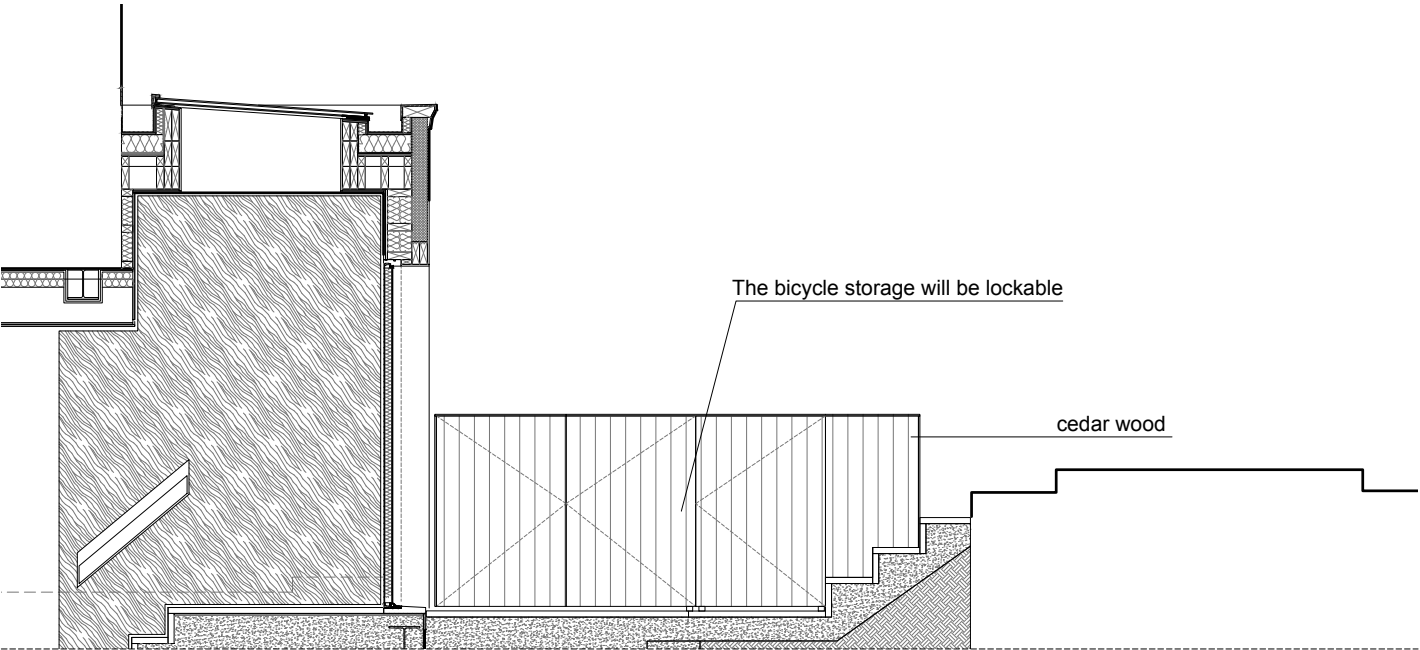

ELEVATION

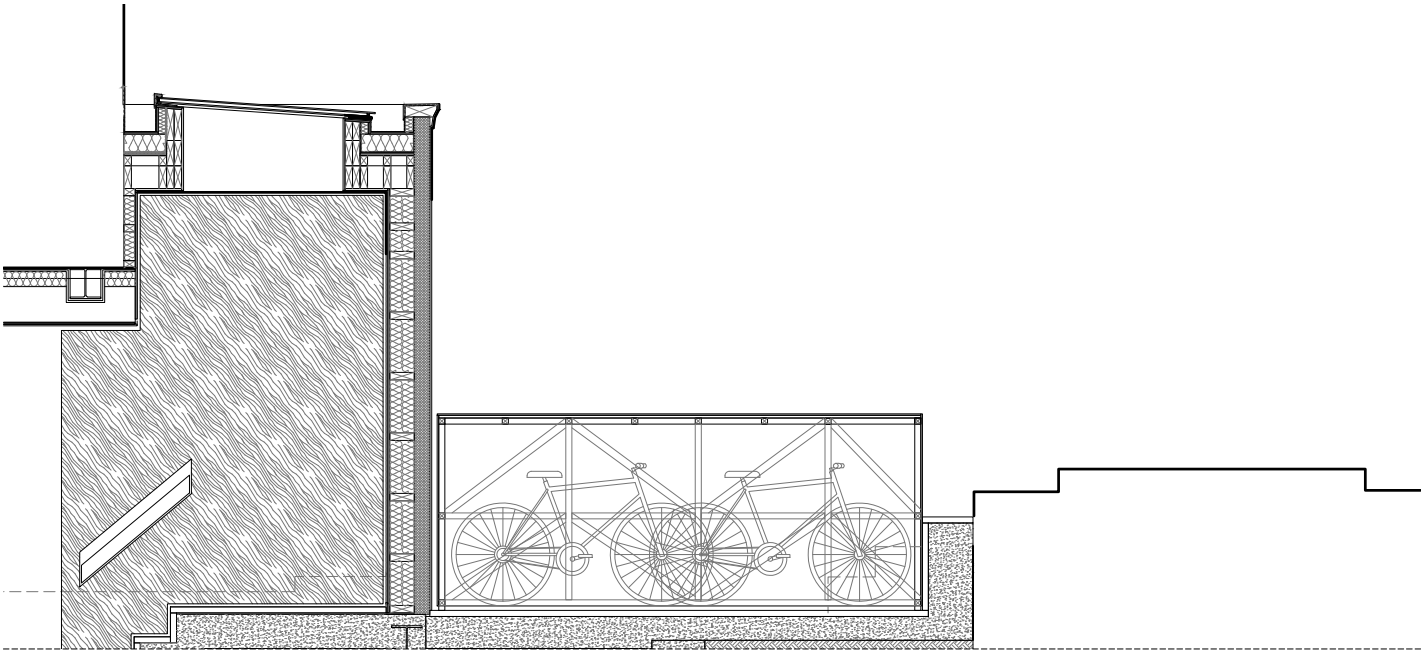

SECTION

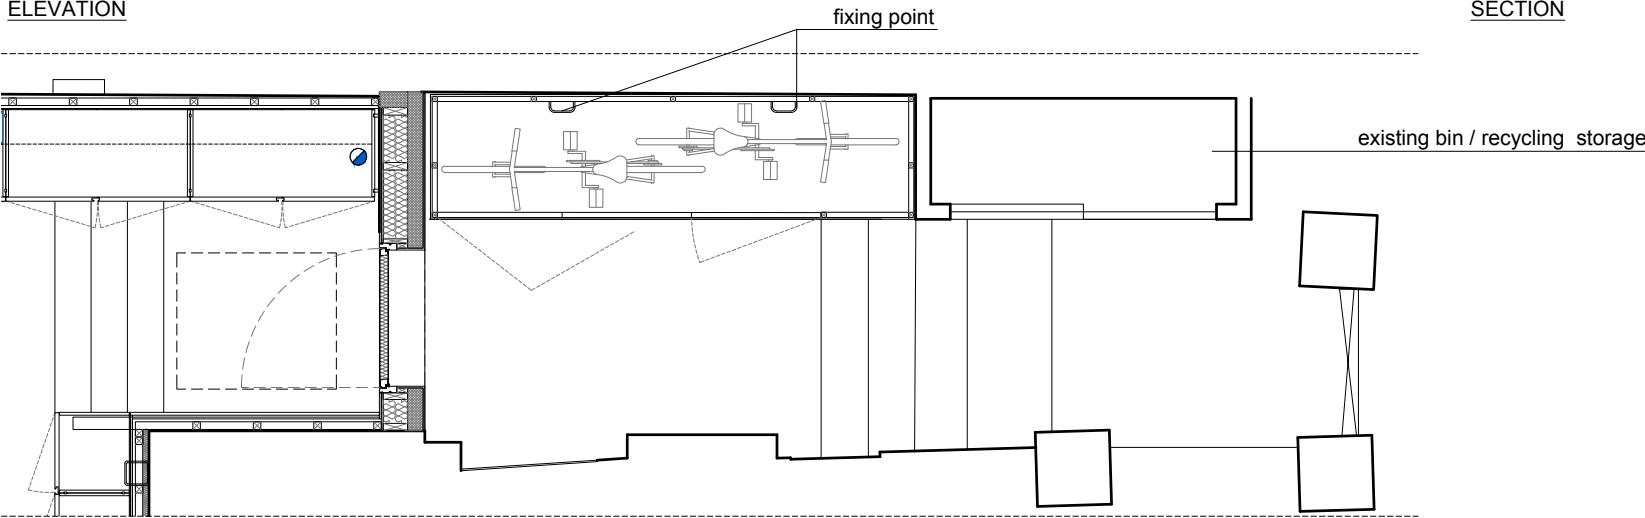

PLAN

LBMV architects

Luigi Montefusco Ltd
27 Elizabeth Mews
NW3 4UH London
T+44 (0) 207 483 3880
info@lbmvarchitects.com
www.lbmvarchitects.com

DRAWINGS STATUS

A3

DRAWN

AP

CHECKED

LM

PROJECT TITLE

CONDITIONS TO PLANNING
PERMISSION REF: 2014/1096/P
Non Material Amendments
REF:2015/0464/P

DATE

14.12.2015

SCALE

@A3

DRAWING TITLE

CONDITION 04 and 05
covered cycle storage area for 3
cycles

JOB NO

0043


DRAWING NO

A2004

GENERAL NOTE

- This drawing should be removed from currency
immediately when a revised version is issued.
- All dimensions to be checked on site by the contractor.
Discrepancies to be reported before proceeding with the
works.
- This drawing is copyrighted.
- All dimensions in mm's.

LEGEND

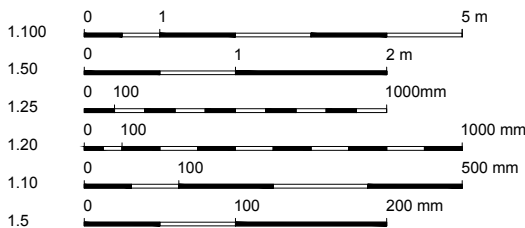

REV	DESCRIPTION	DATE	NAME
REV02	BICYCLE STORAGE LOCK	15.03.2016	
REV01	SCALE LEGEND	19.02.2016	--