


REVISIONS

Rev.	Date	By
A.	14/03/16	LV

A. - Balustrade set back from 21 Ferdinand Street and from 10 Belmont Street

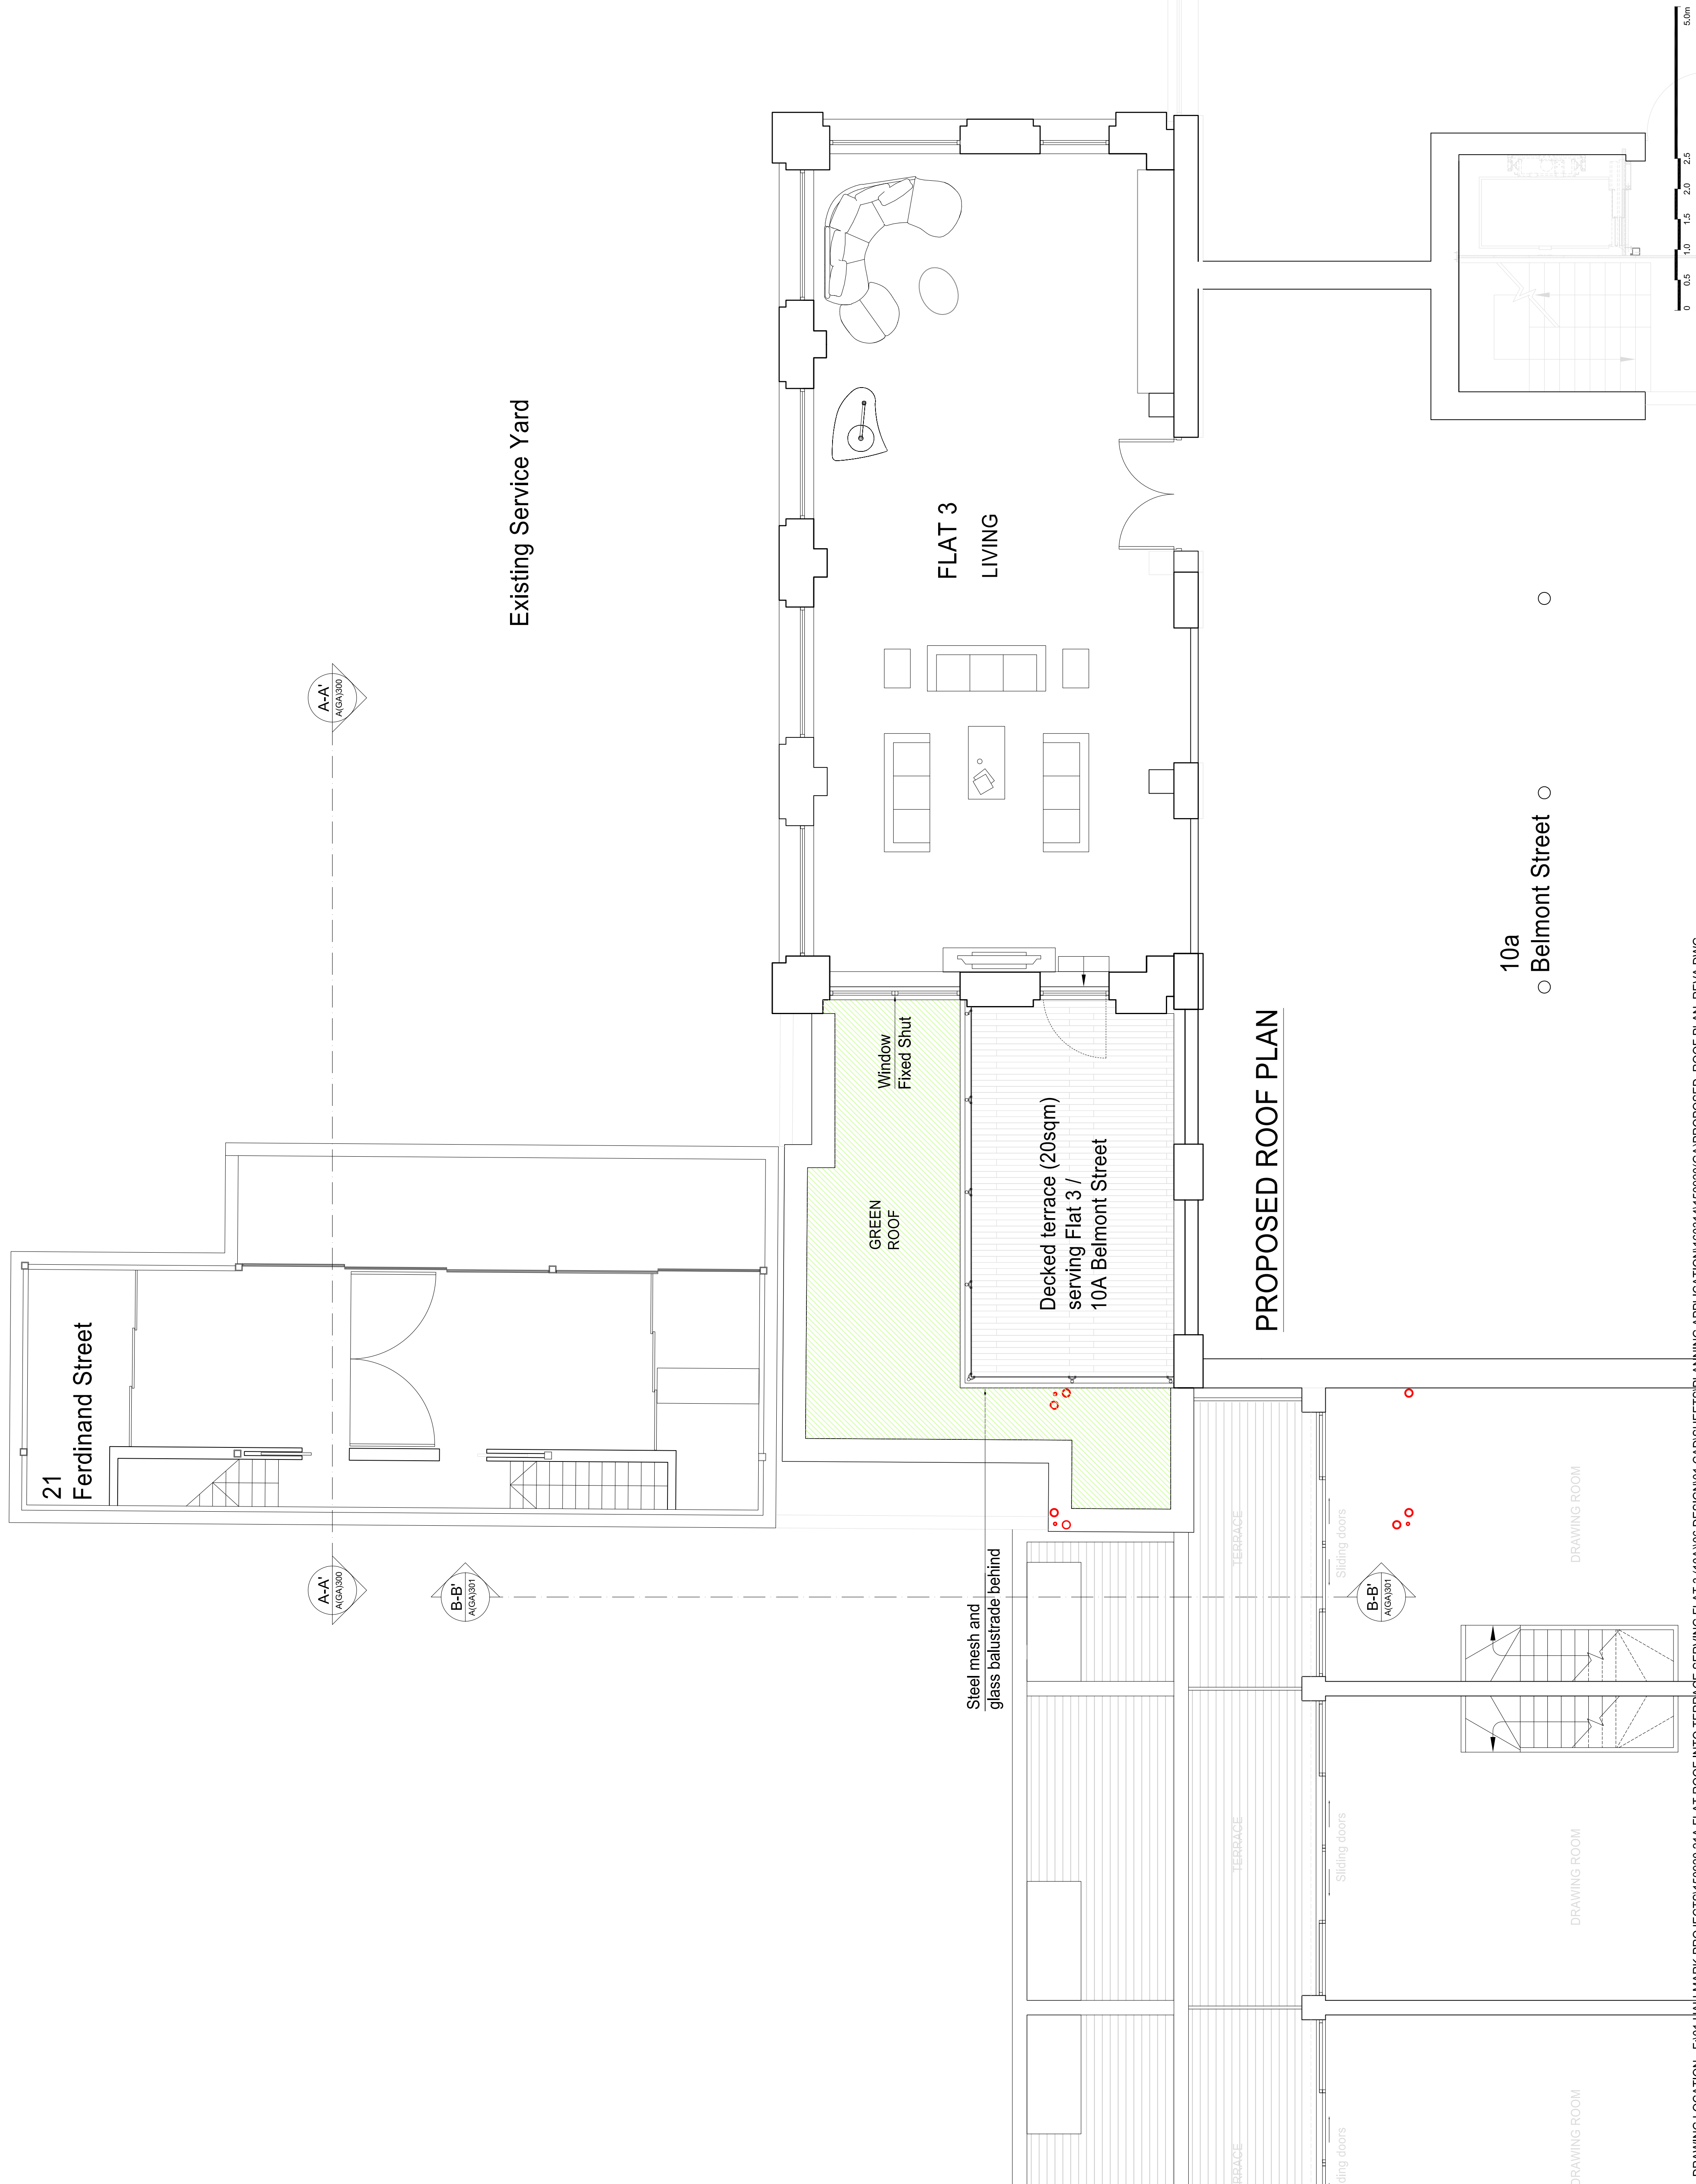

Existing Service Yard

FLAT 3  
LIVING

PROPOSED ROOF PLAN

10a Belmont Street

**PLANNING APPLICATION**

ALL DIMENSIONS TO BE CHECKED ON SITE  
WORK TO FINISHED DIMENSIONS ONLY  
REPAIRS TO EXISTING STRUCTURE TO BE COMPLETED  
AT ONCE BEFORE PROCEEDING

Contemporary Design Solutions

46 Great Marlborough Street  
London  
W1F 7JW  
Telephone: 020 7464 6000 Fax: 020 7464 6444

Client  
**WARMHAZE LTD**

Project Title  
Roof terrace and balustrading  
21A Ferdinand Street,  
LONDON NW1 8EU

Drawing Title  
**Proposed Roof Plan**

Scale: 1:50@A1, 1:100@A3 Date: January 2016  
Drawn: CM Checked: LV  
Drawing No: **150920-A(GA)100** Rev: **A**

PLOT DATE - 31/12/2016 12:45 PM

