
 


REVISIONS

Rev. A. Drawing name revised. Date: 14/03/16 By: LV

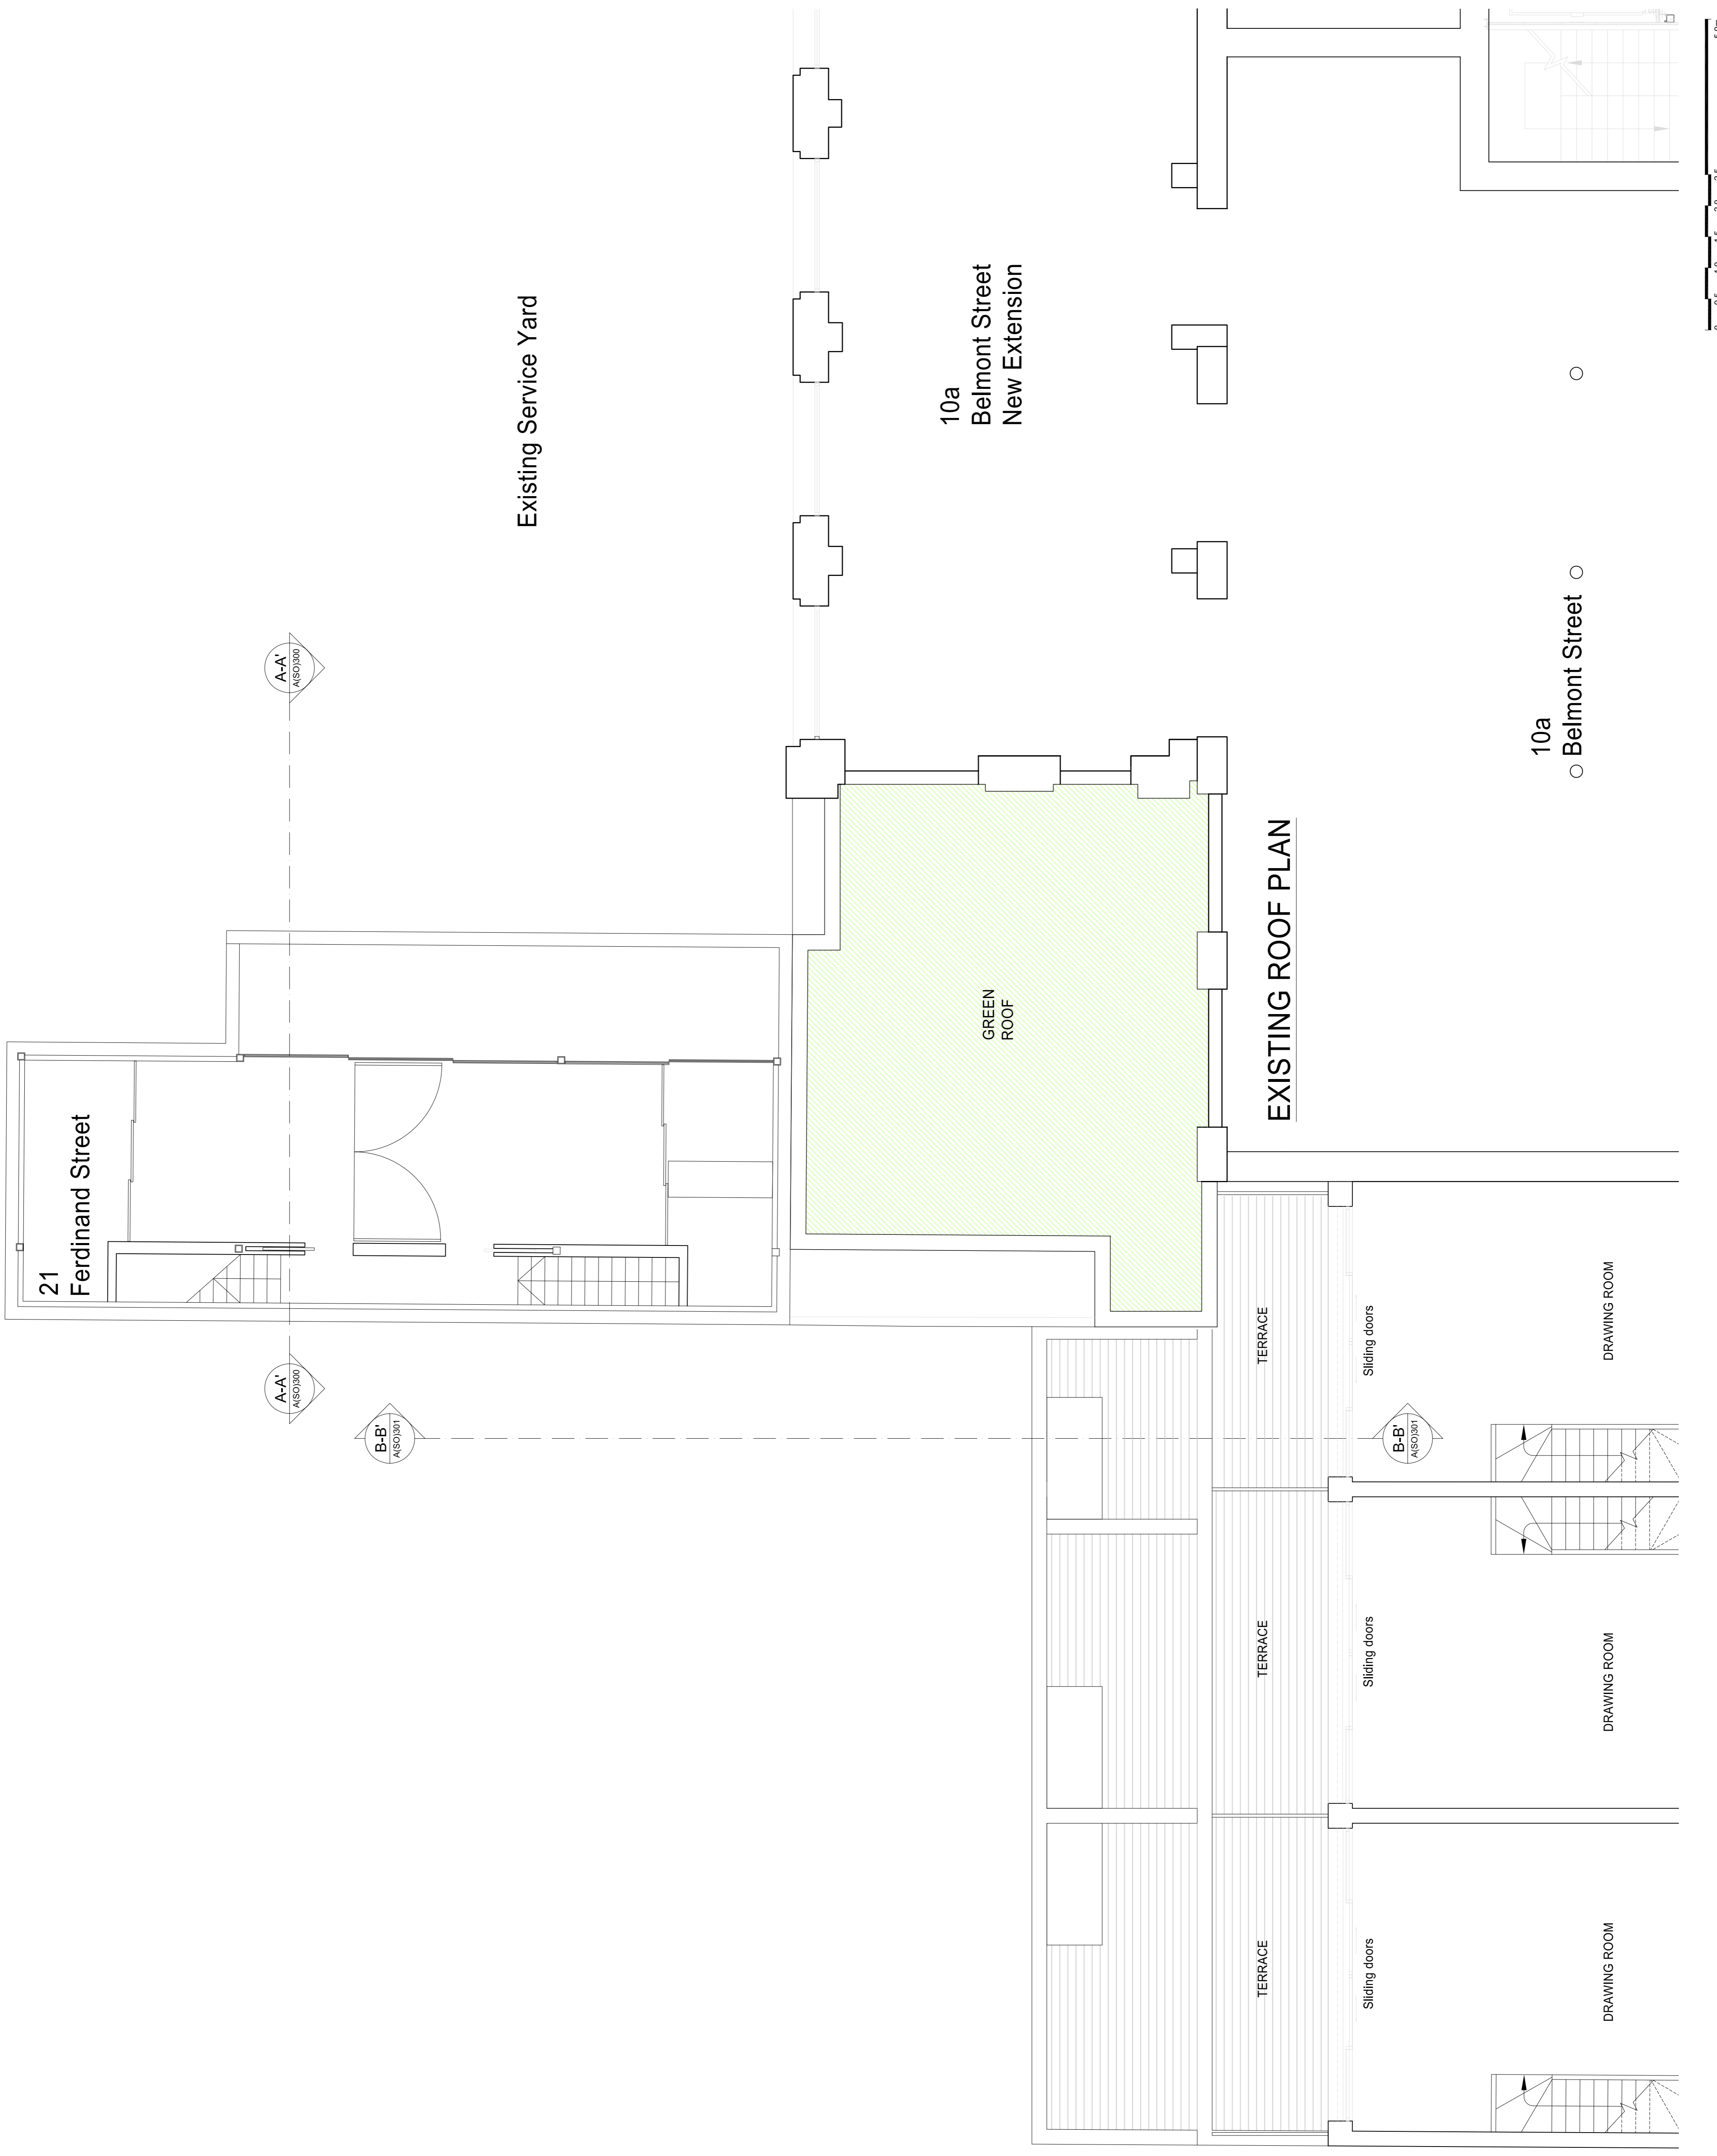

**PLANNING APPLICATION**

ALL DIMENSIONS TO BE CHECKED ON SITE  
WORK TO FINISHED DIMENSIONS ONLY  
REPAIRS TO EXISTING STRUCTURE TO BE COMPLETED  
AT ONCE BEFORE PROCEEDING

**Contemporary Design Solutions**

46 Great Marlborough Street  
London  
W1F 7JY  
Telephone: 020 7464 6000 Fax: 020 7464 4644

**Client**  
WARMHAZE LTD

**Project Title**  
Roof terrace and ballustrading  
21A Ferdinand Street,  
LONDON NW1 8EU

**Drawing Title**  
Existing roof plan

Scale: 1:50@A1, 1:100@A3 Date: January 2016  
Drawn: CM Checked: LV  
Drawing No. 150920-A(SO)100 Rev. A