



1 LOCATION PLAN  
1:1250

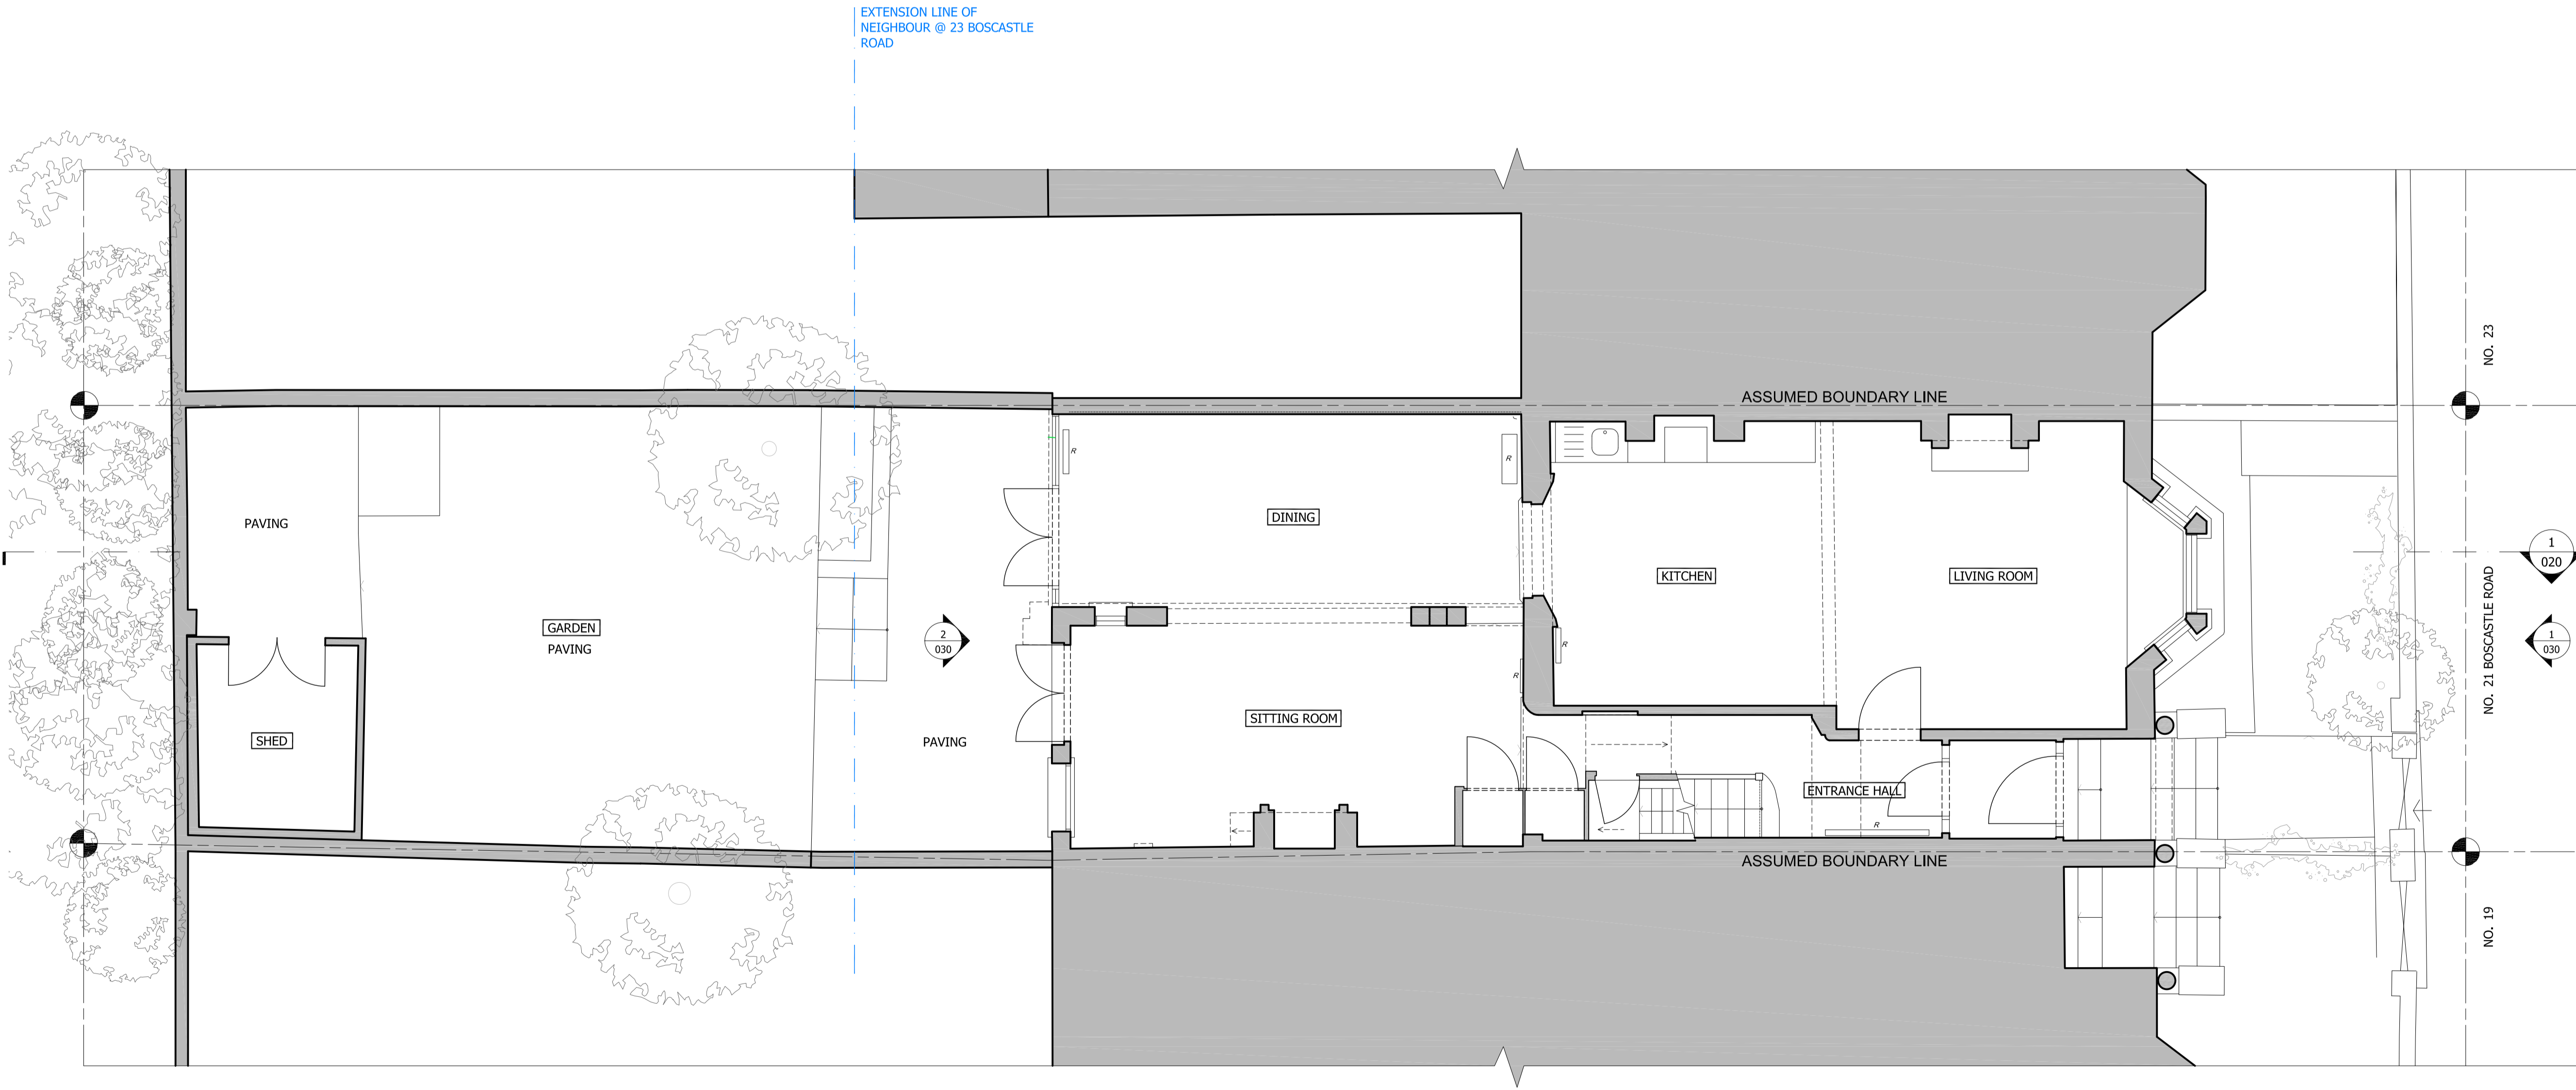

2 SITE PLAN  
1:50

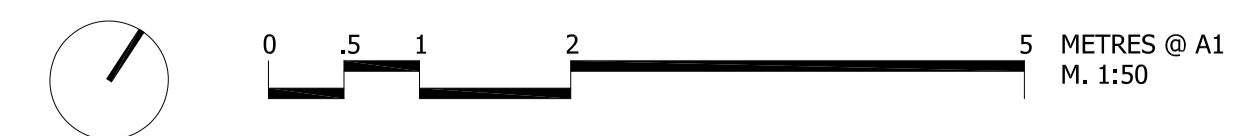

GENERAL NOTES:  
DO NOT SCALE FROM THIS DRAWING  
ALL DIMENSIONS TO BE CHECKED ON SITE  
ANY OMISSIONS OR DISCREPANCIES TO BE REPORTED TO THE ARCHITECT IMMEDIATELY  
IF IN DOUBT ASK

P2	12/01/15	Location Amendment	HM
P1	25/11/14	Planning Application	HM
REV	DATE	NOTES	DR

DRAWING STATUS

**PLANNING**

CLIENT  
BARBARA STORCH &  
MAYAMIKO KACHINGWE

ARCHITECT  
**Finkernagel Ross Architects**  
Third Floor  
Unicorn House  
221-222 Shoreditch High Street  
London E1 6PJ  
Tel: 020 7377 5114  
info@finkernagelross.com  
www.finkernagelross.com


PROJECT  
**21 BOSCASTLE ROAD,  
LONDON, NW5**

DRAWING TITLE  
**OS MAP & EXISTING SITE PLAN**


DRAWN	DR. DATE	CHECKED	CH. DATE
HM	25.11.14	CF	14.11.14

SCALE	SHEET SIZE
VARIES @ A1	A1


DRAWING NO	REVISION
<b>21BOS - 000</b>	<b>P2</b>

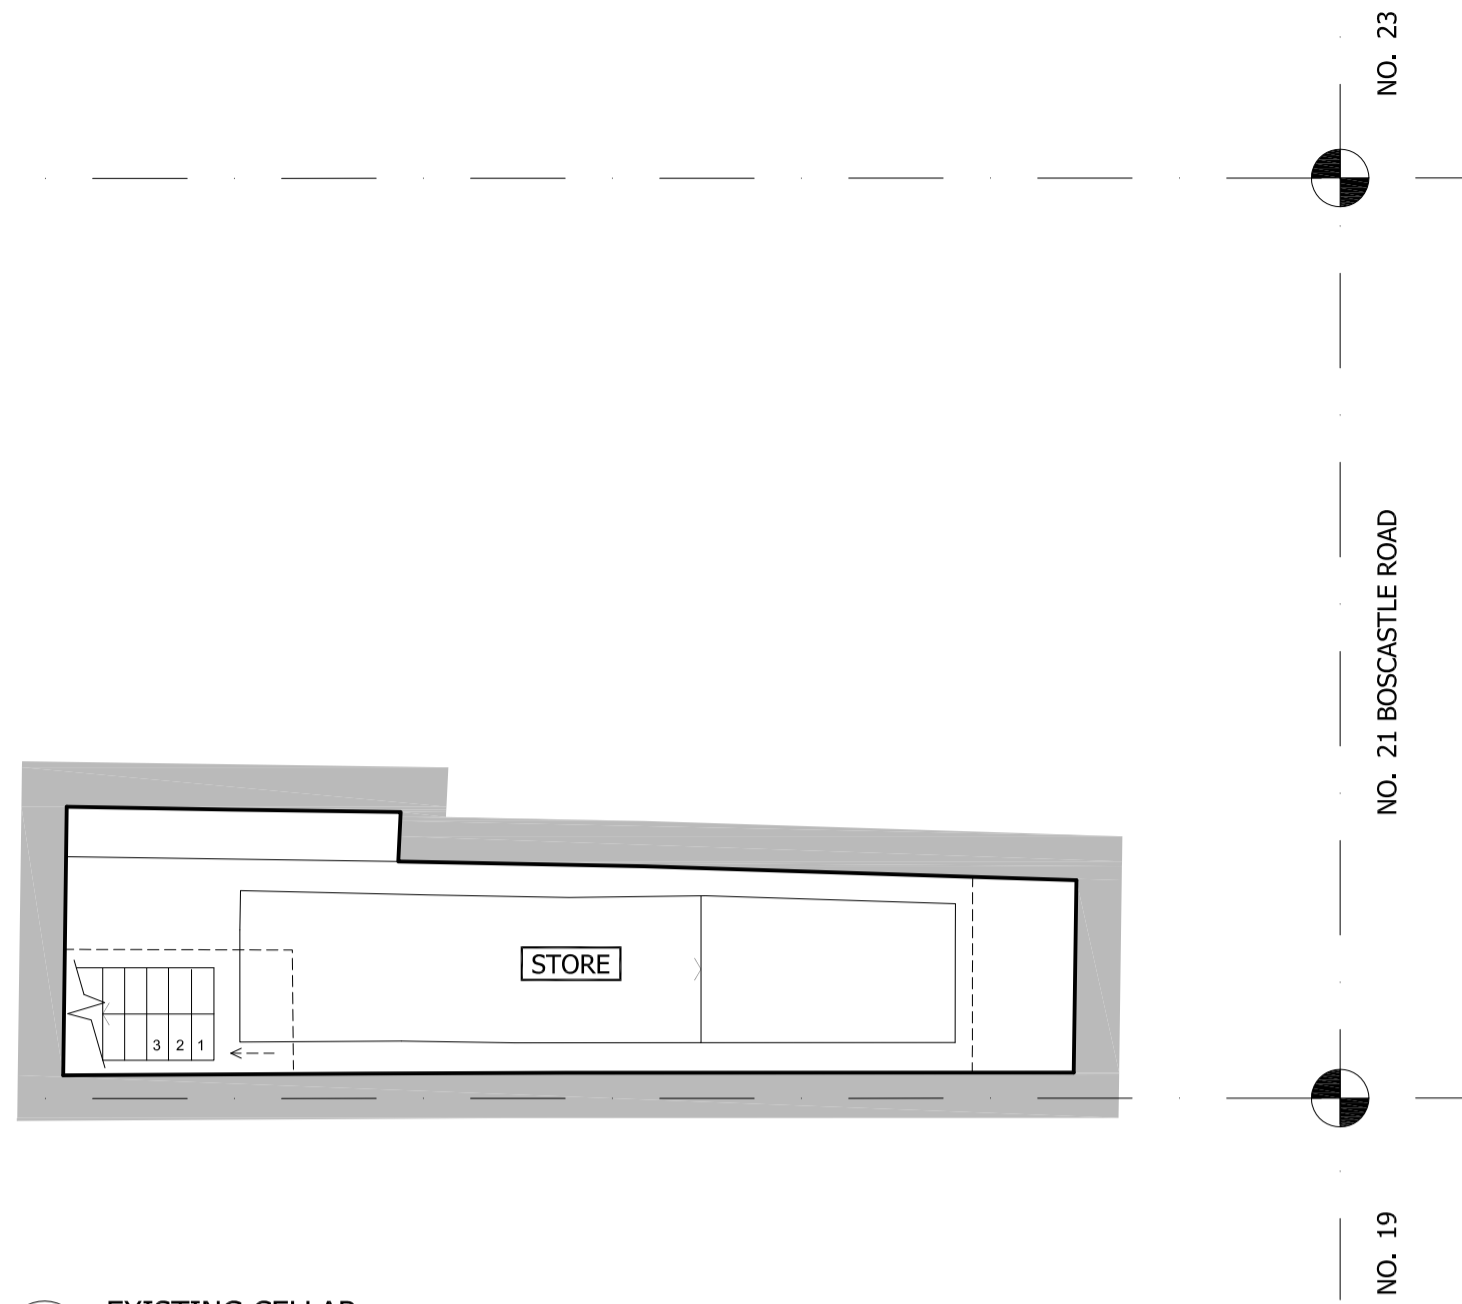

1 EXISTING CELLAR  
1:50

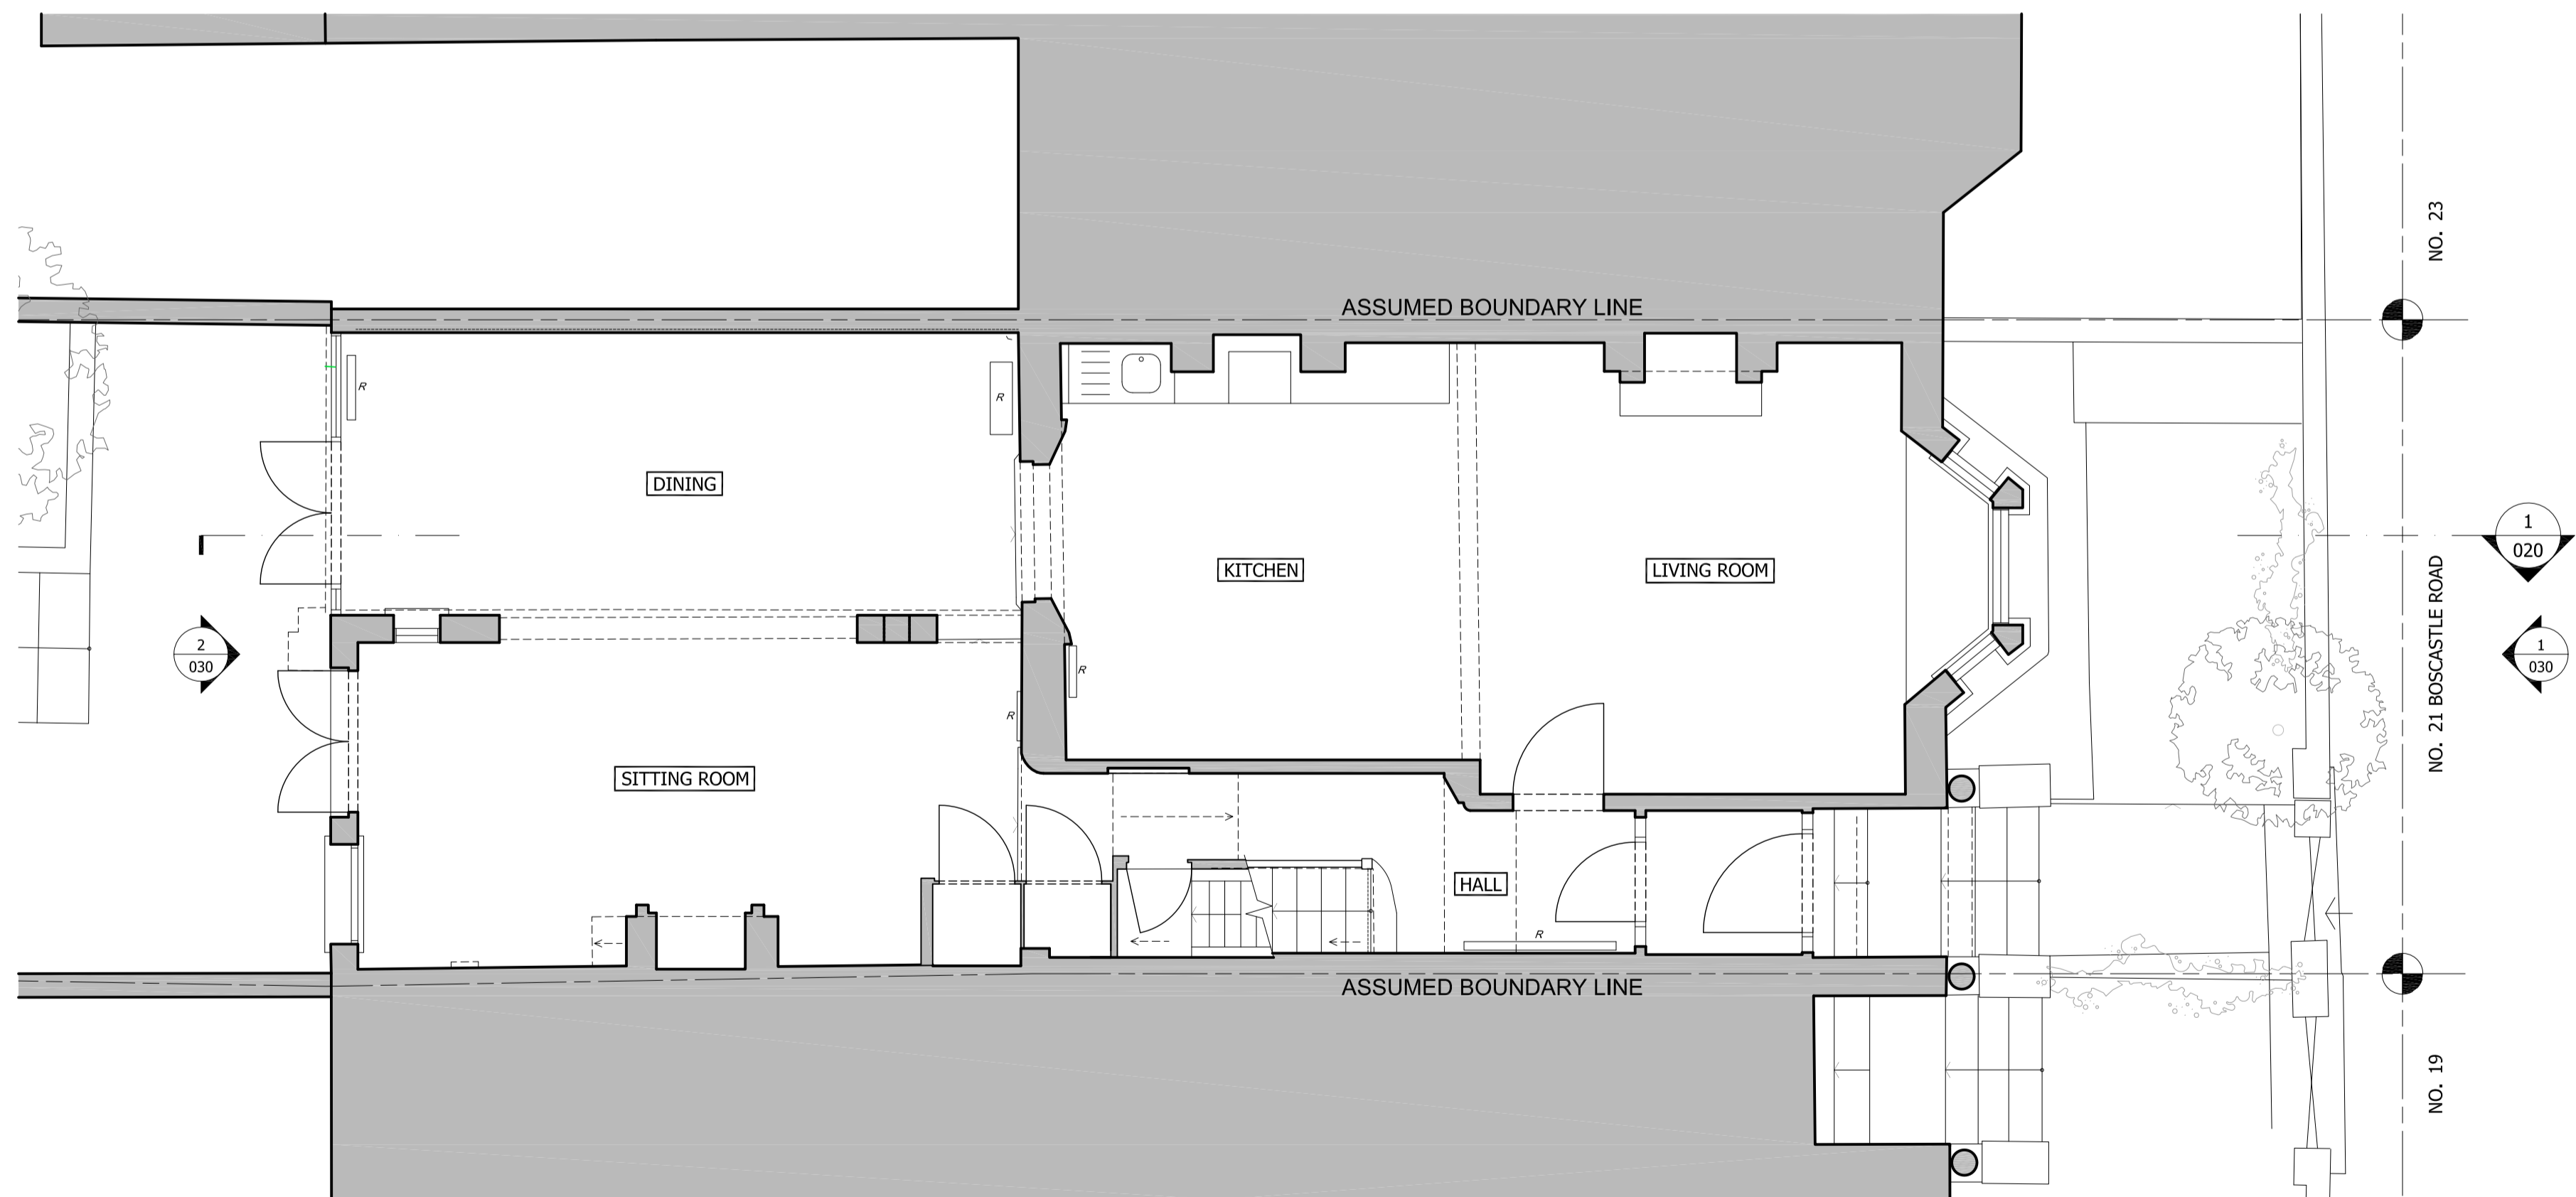

2 EXISTING GROUND FLOOR  
1:50

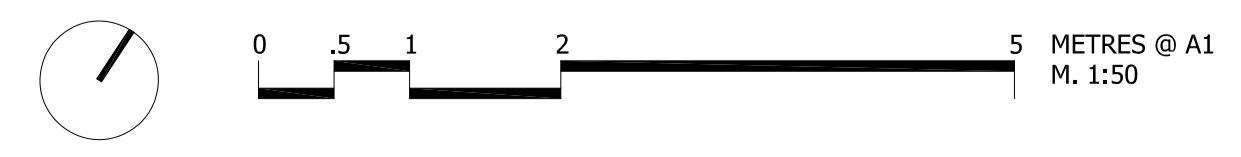

GENERAL NOTES:  
DO NOT SCALE FROM THIS DRAWING  
ALL DIMENSIONS TO BE CHECKED ON SITE  
ANY OMISSIONS OR DISCREPANCIES TO BE REPORTED TO THE ARCHITECT IMMEDIATELY  
IF IN DOUBT ASK

P2	11/03/14	Planning Application	HM
P1	25/11/14	Planning Application	HM
REV	DATE	NOTES	DR

DRAWING STATUS

## PLANNING

CLIENT  
BARBARA STORCH &  
MAYAMIKO KACHINGWE

ARCHITECT  
**Finkernagel Ross Architects**  
  
Third Floor  
Unicorn House  
221-222 Shoreditch High Street  
London E1 6PJ  
  
Tel: 020 7377 5114  
info@finkernagelross.com  
www.finkernagelross.com


PROJECT  
**21 BOSCASTLE ROAD,  
LONDON, NW5**

DRAWING TITLE  
**EXISTING CELLAR & GROUND  
FLOOR PLANS**


DRAWN	DR. DATE	CHECKED	CH. DATE
HM	06.11.14	CF	25.11.14

SCALE	SHEET SIZE
1:50 @ A1/1:100 @ A3	A1

DRAWING NO	REVISION
<b>21BOS - 001</b>	<b>P2</b>

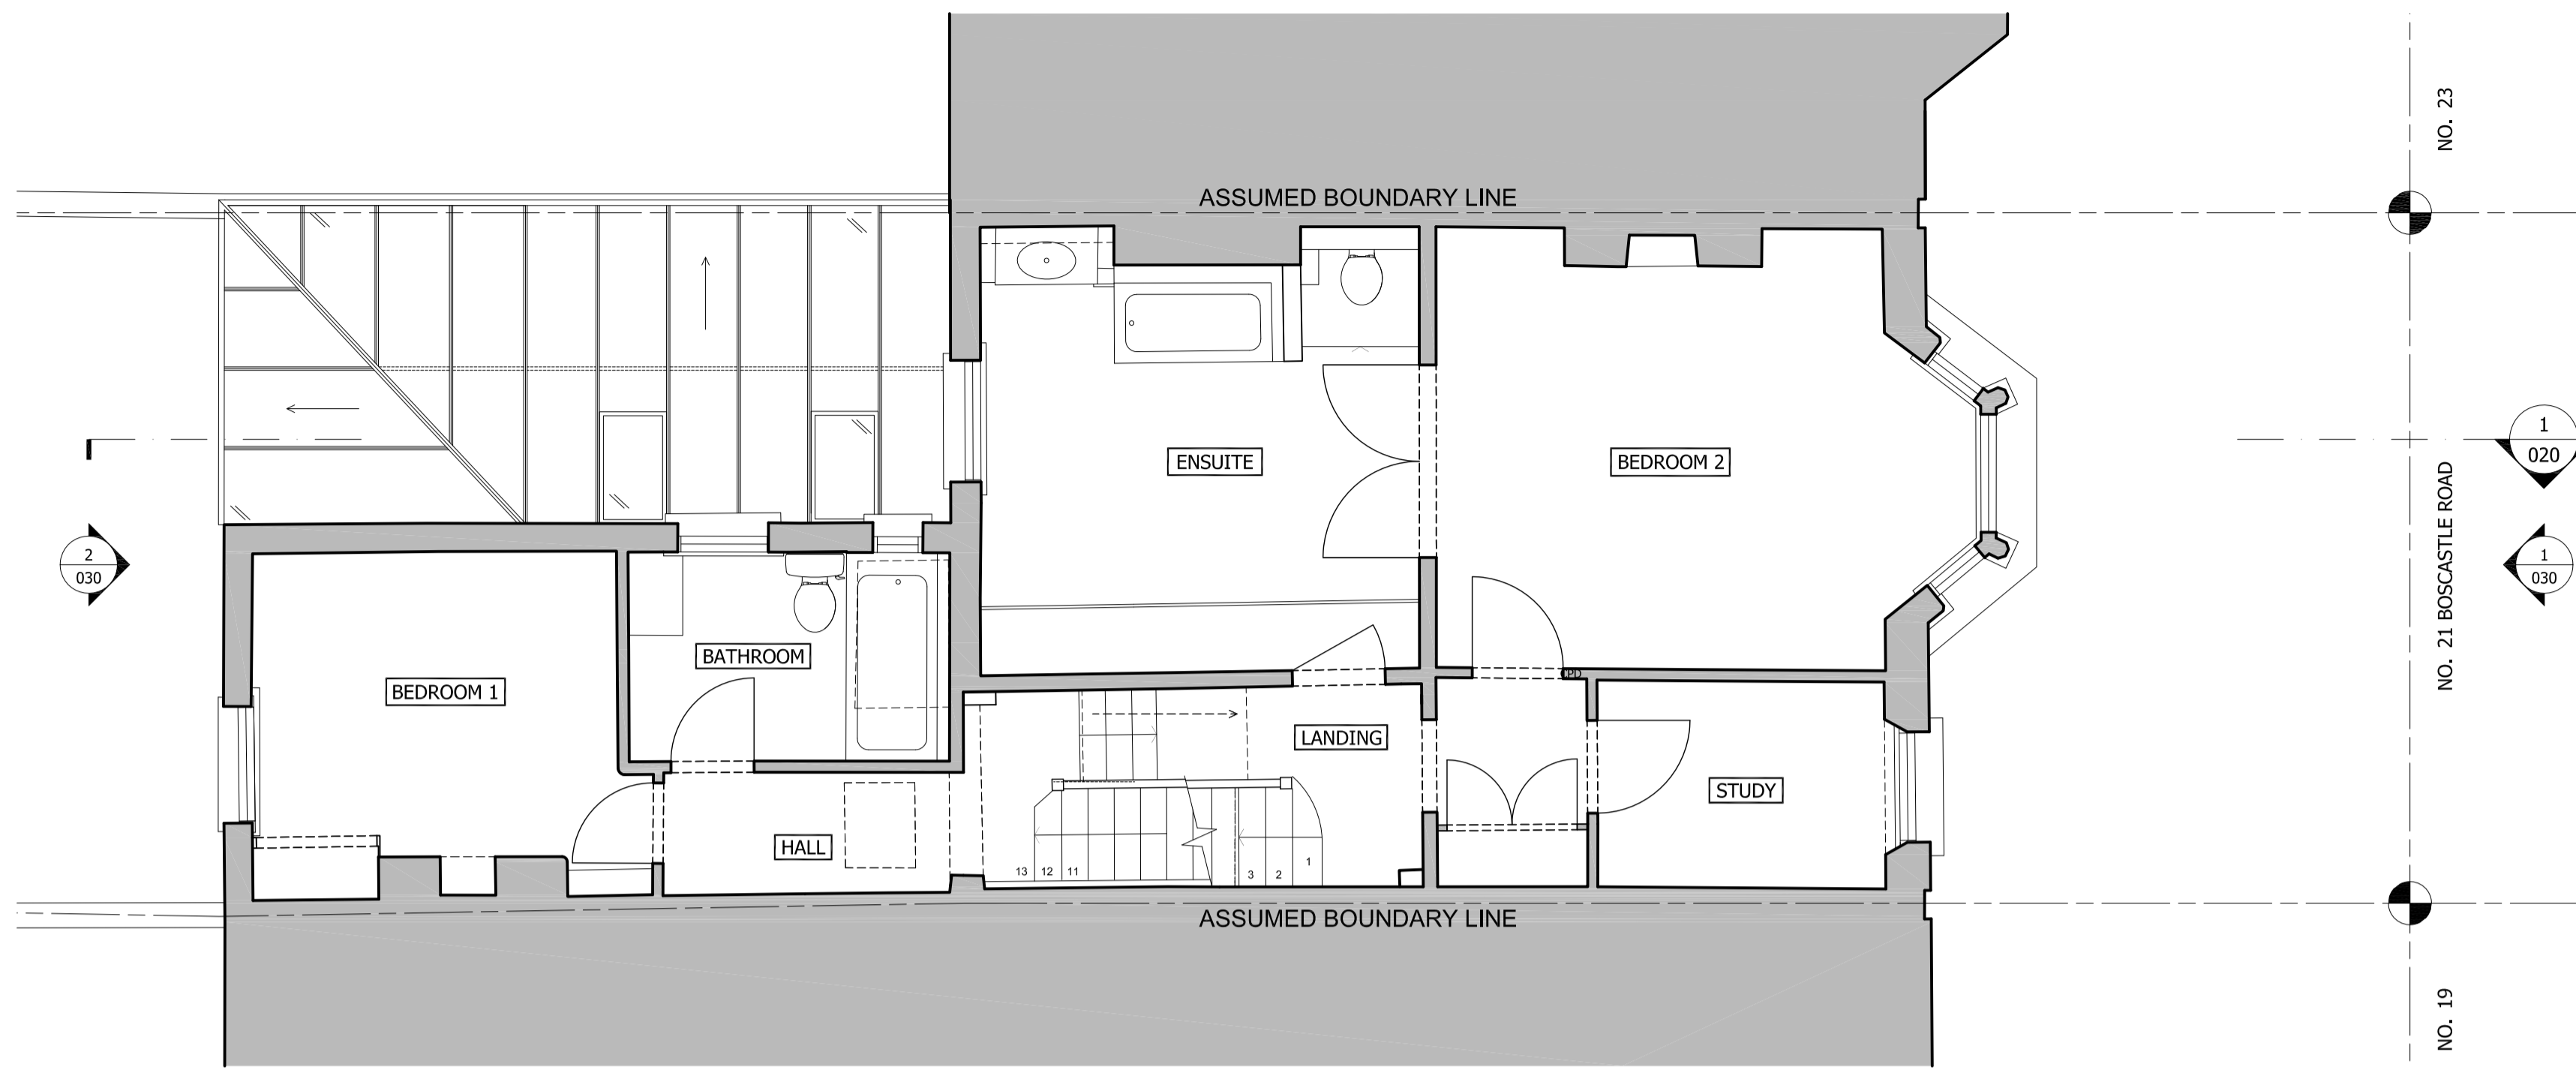

1 EXISTING FIRST FLOOR  
1:50

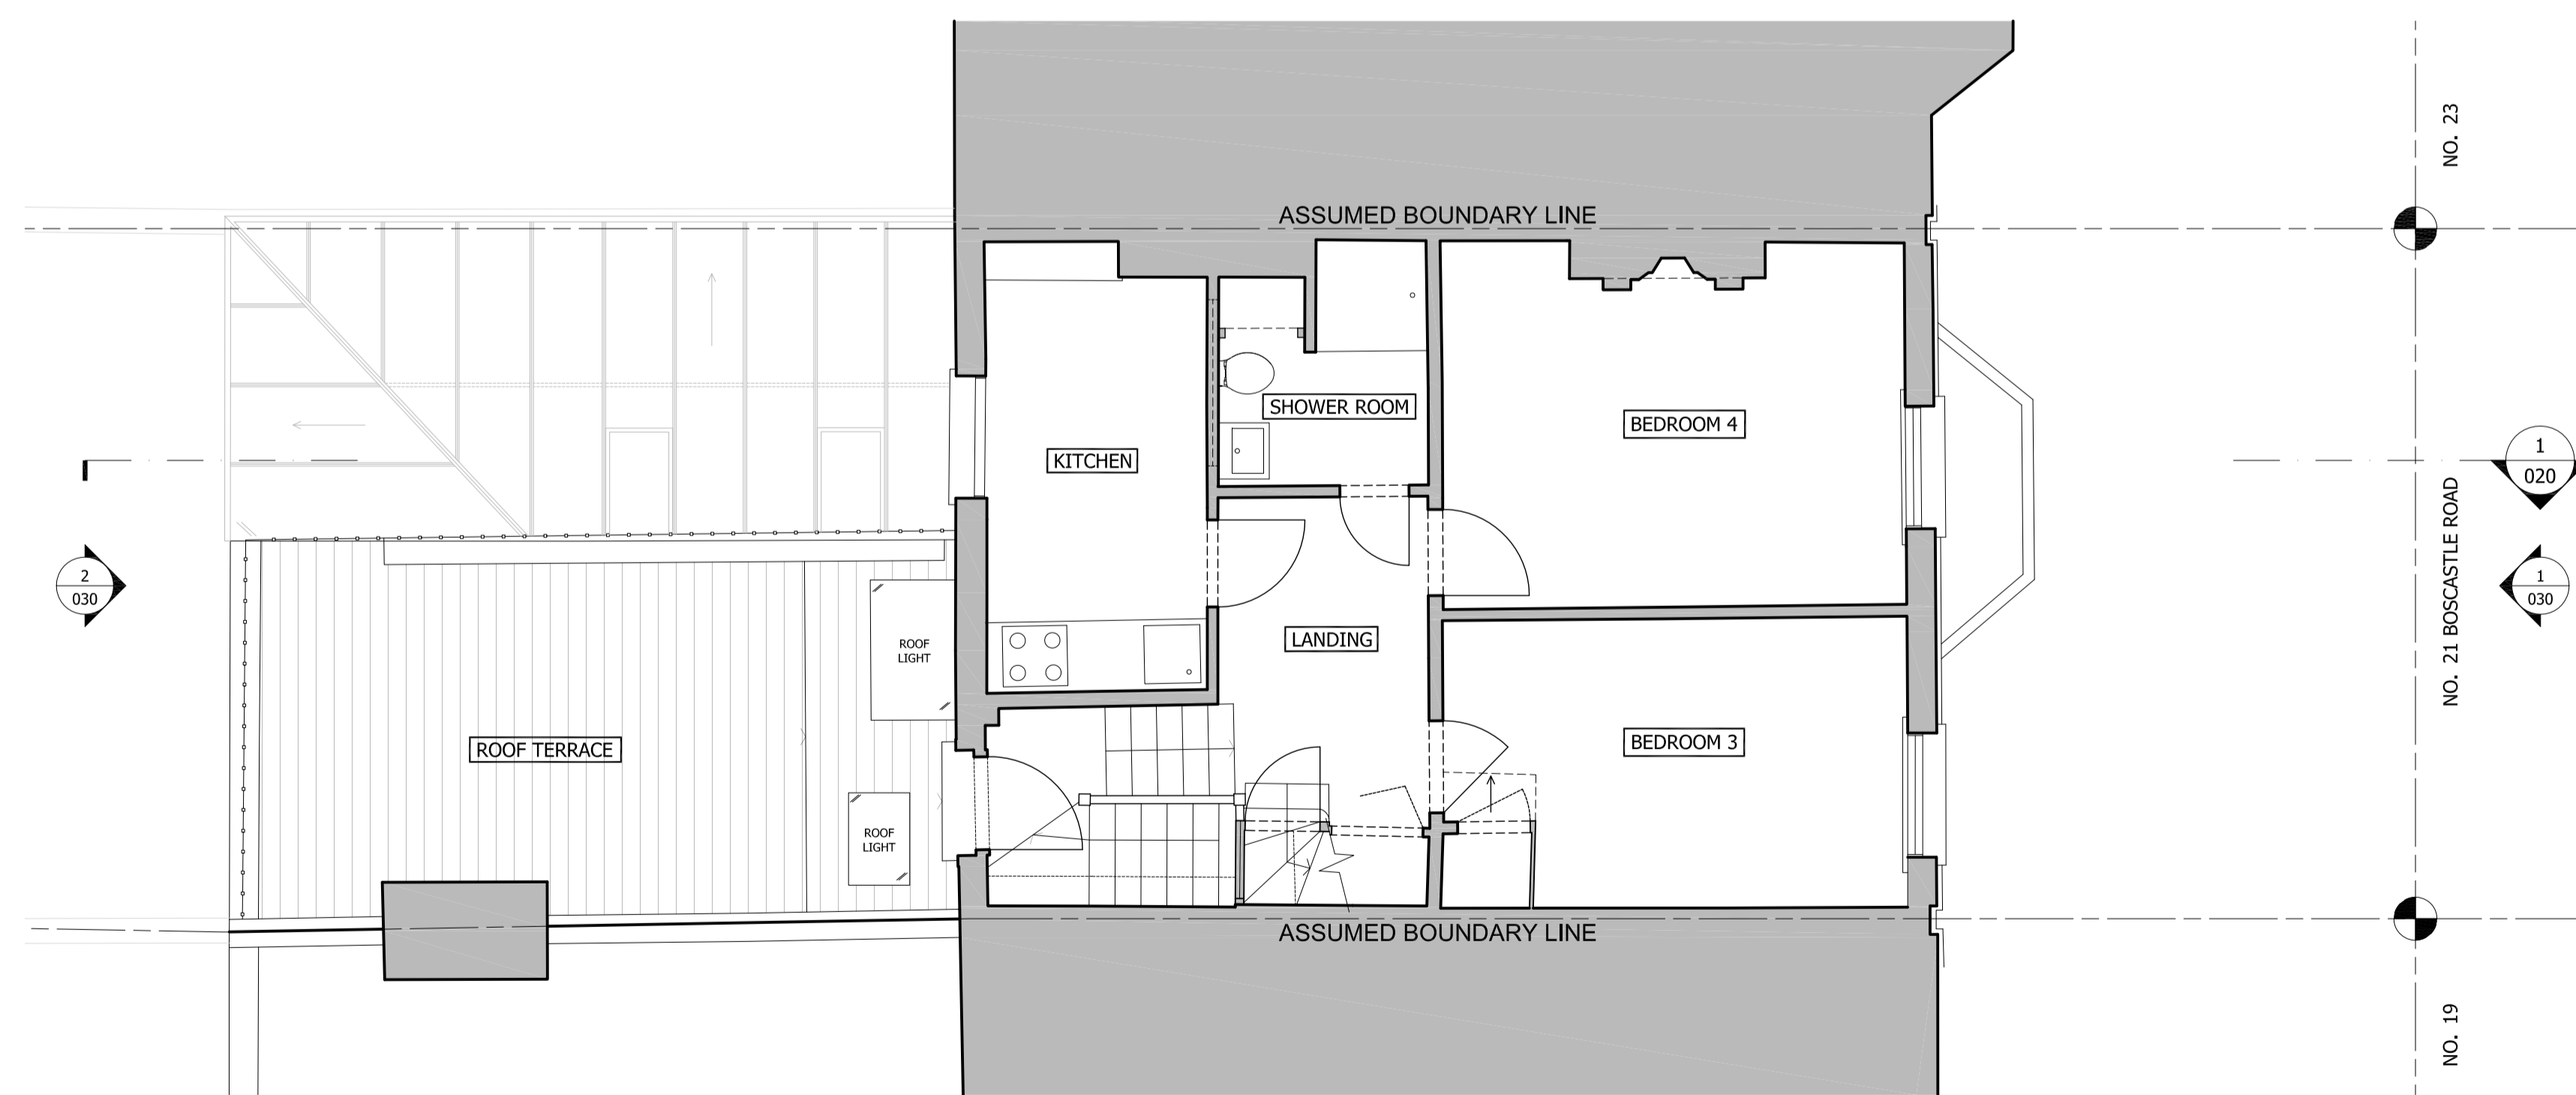

2 EXISTING SECOND FLOOR  
1:50

GENERAL NOTES:  
DO NOT SCALE FROM THIS DRAWING  
ALL DIMENSIONS TO BE CHECKED ON SITE  
ANY OMISSIONS OR DISCREPANCIES TO BE REPORTED TO THE ARCHITECT IMMEDIATELY  
IF IN DOUBT ASK

P2	11/03/14	Planning Application	HM
P1	25/11/14	Planning Application	HM
REV	DATE	NOTES	DR

DRAWING STATUS

## PLANNING

CLIENT  
BARBARA STORCH &  
MAYAMIKO KACHINGWE

ARCHITECT  
**Finkernagel Ross Architects**  
Third Floor  
Unicorn House  
221-222 Shoreditch High Street  
London E1 6PJ  
Tel: 020 7377 5114  
info@finkernagelross.com  
www.finkernagelross.com


PROJECT  
**21 BOSCASTLE ROAD,  
LONDON, NW5**


DRAWING TITLE  
**EXISTING FIRST & SECOND  
FLOOR PLANS**

DRAWN	DR. DATE	CHECKED	CH. DATE
HM	06.11.14	CF	25.11.14


SCALE	SHEET SIZE
1:50 @ A1/1:100 @ A3	A1

DRAWING NO	REVISION
<b>21BOS - 002</b>	<b>P2</b>

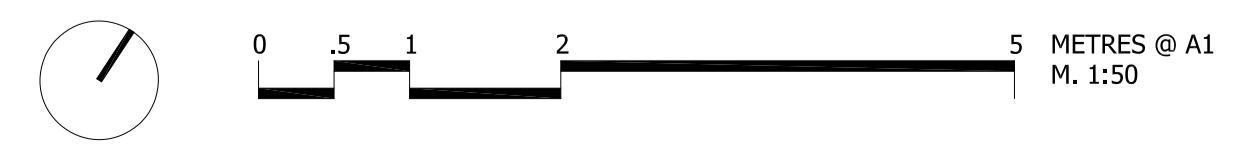

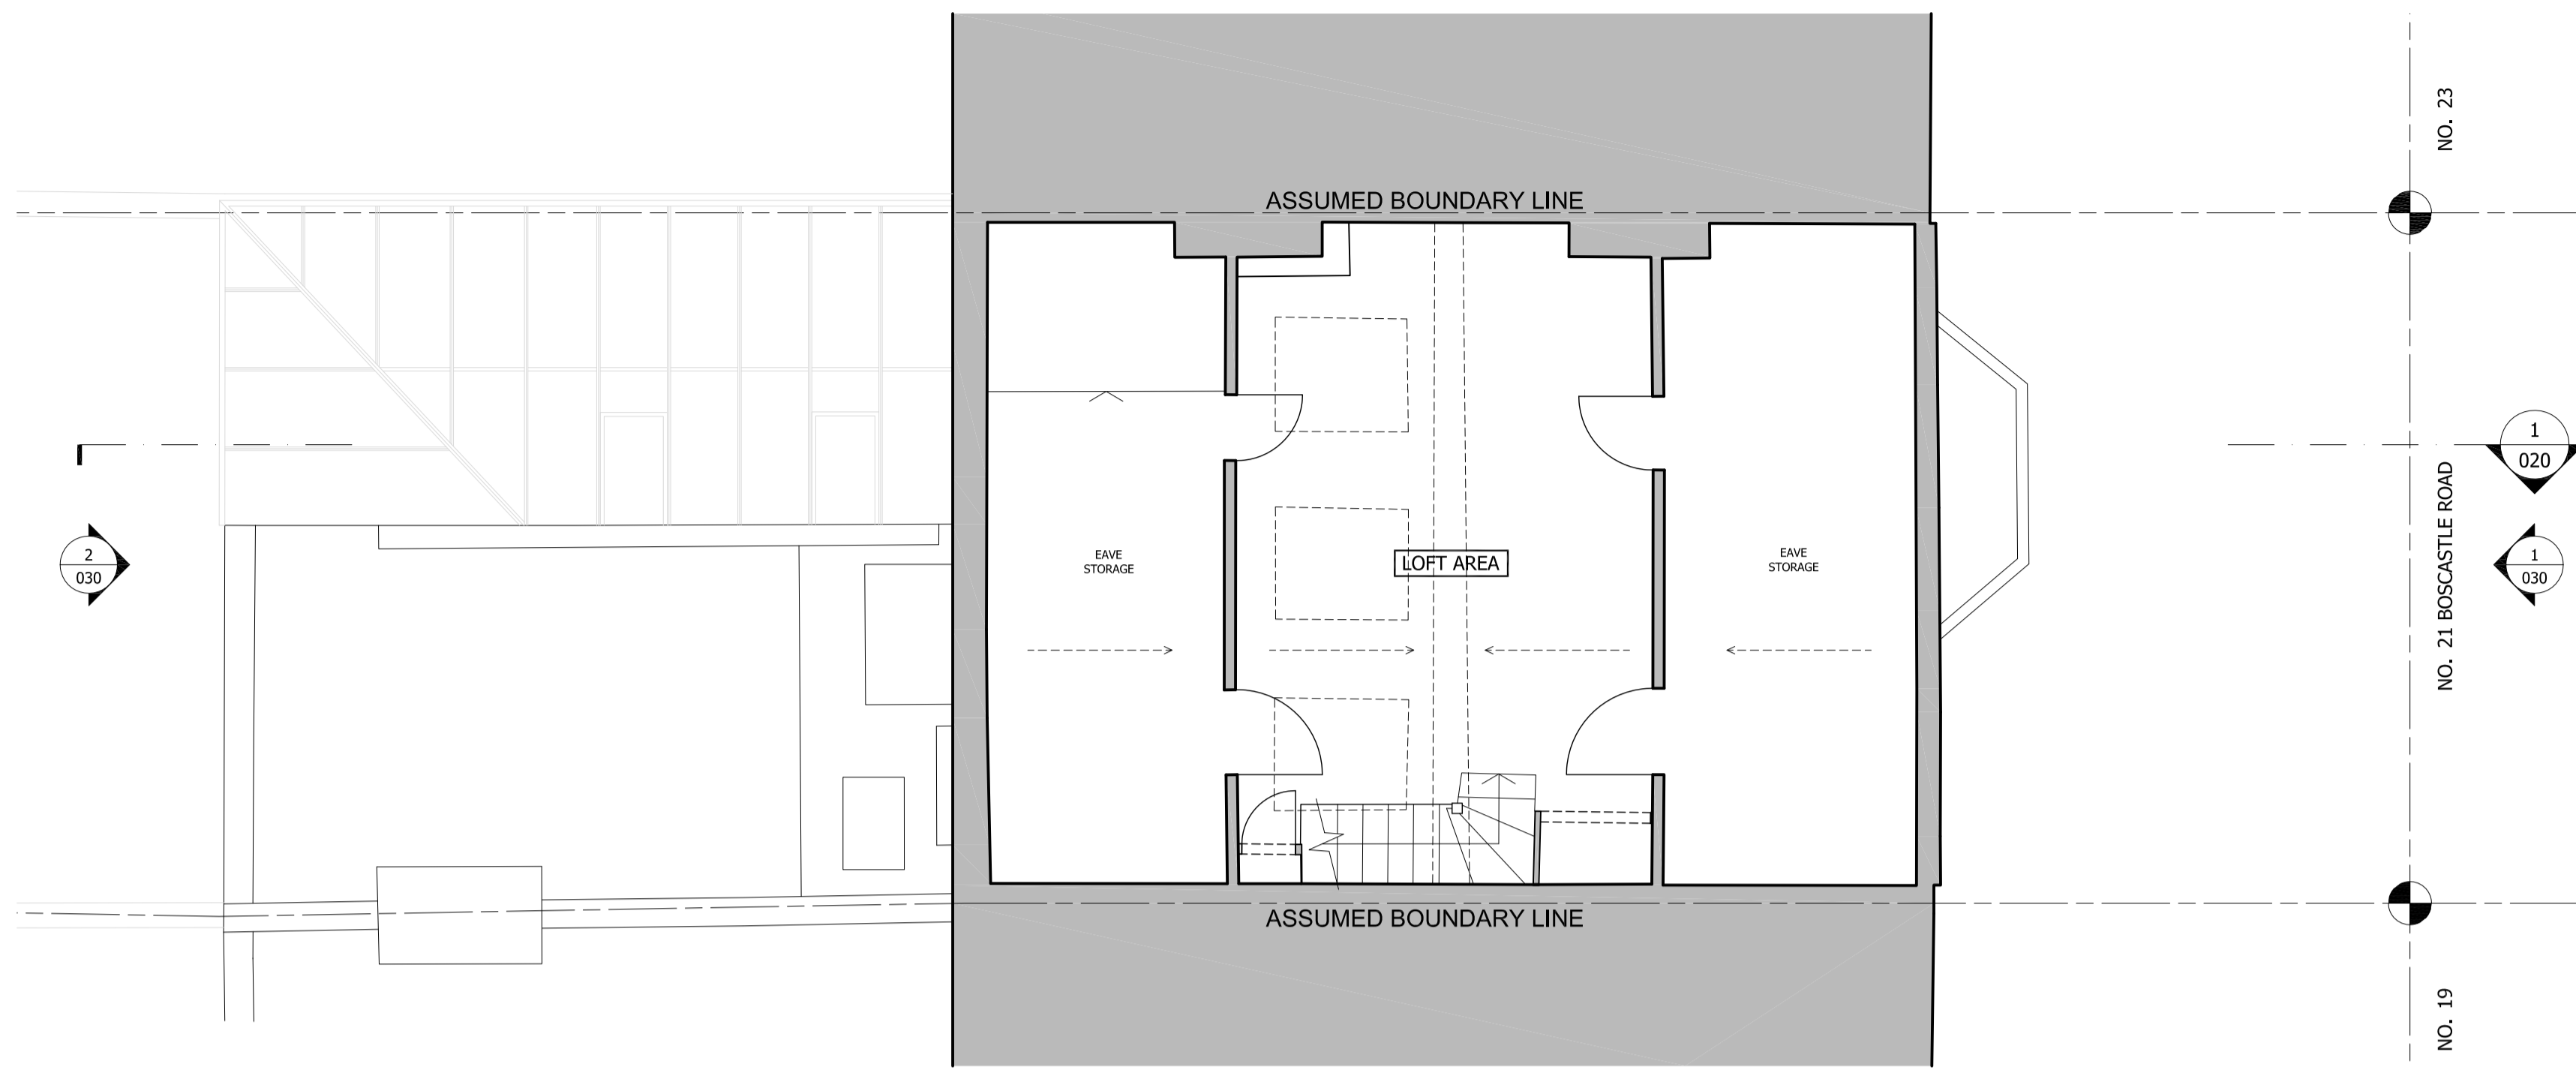

1 EXISTING THIRD FLOOR  
1:50

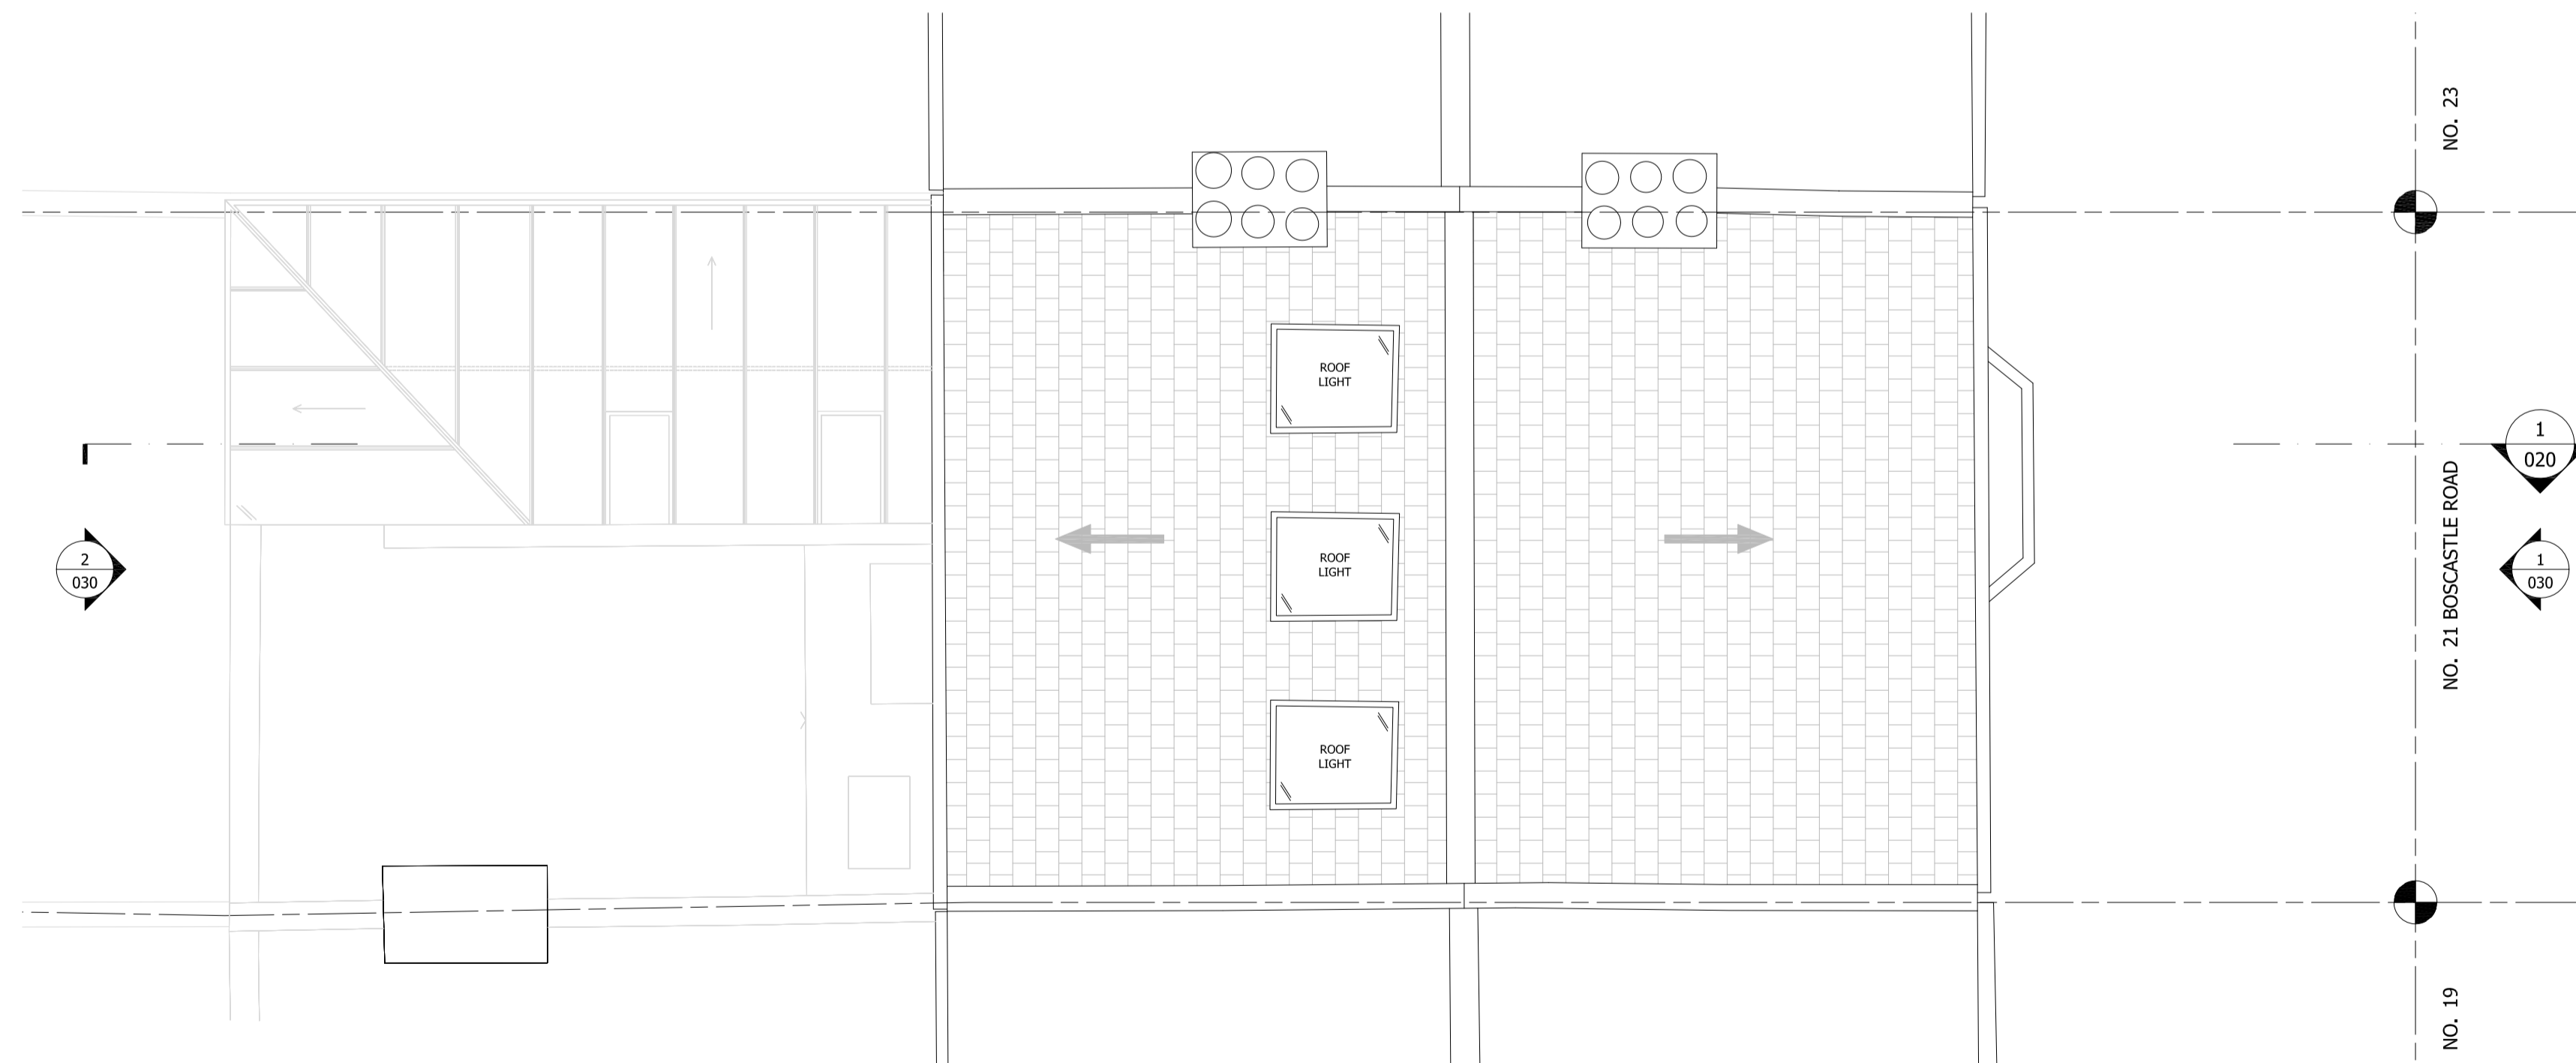

2 EXISTING ROOF PLAN  
1:50

GENERAL NOTES:  
DO NOT SCALE FROM THIS DRAWING  
ALL DIMENSIONS TO BE CHECKED ON SITE  
ANY OMISSIONS OR DISCREPANCIES TO BE REPORTED TO THE ARCHITECT IMMEDIATELY  
IF IN DOUBT ASK

P2	11/03/14	Planning Application	HM
P1	25/11/14	Planning Application	HM
REV	DATE	NOTES	DR

DRAWING STATUS

**PLANNING**

CLIENT

BARBARA STORCH &  
MAYAMIKO KACHINGWE

ARCHITECT

**Finkernagel Ross Architects**

Third Floor  
Unicorn House  
221-222 Shoreditch High Street  
London E1 6PJ

Tel: 020 7377 5114  
info@finkernagelross.com  
www.finkernagelross.com

PROJECT

**21 BOSCASTLE ROAD,  
LONDON, NW5**


DRAWING TITLE

EXISTING THIRD FLOOR & ROOF  
PLAN

DRAWN	DR. DATE	CHECKED	CH. DATE
HM	06.11.14	CF	25.11.14

SCALE	SHEET SIZE
1:50 @ A1/1:100 @ A3	A1

DRAWING NO	REVISION
<b>21BOS - 003</b>	<b>P2</b>

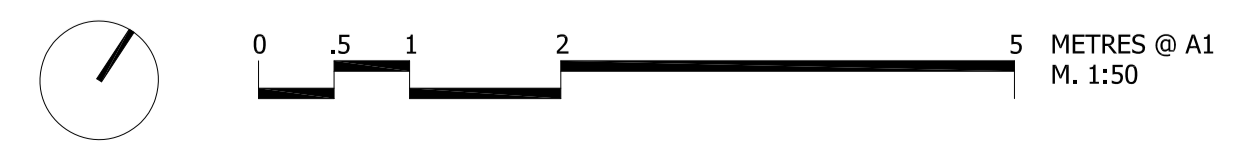



1 EXISTING SECTION AA  
1:50

GENERAL NOTES:  
DO NOT SCALE FROM THIS DRAWING  
ALL DIMENSIONS TO BE CHECKED ON SITE  
ANY OMISSIONS OR DISCREPANCIES TO BE REPORTED TO THE ARCHITECT IMMEDIATELY  
IF IN DOUBT ASK

P2	11/03/14	Planning Application	HM
P1	25/11/14	Planning Application	HM
REV	DATE	NOTES	DR

DRAWING STATUS

## PLANNING

CLIENT  
BARBARA STORCH &  
MAYAMIKO KACHINGWE

ARCHITECT  
**Finkernagel Ross Architects**  
Third Floor  
Unicorn House  
221-222 Shoreditch High Street  
London E1 6PJ  
Tel: 020 7377 5114  
info@finkernagelross.com  
www.finkernagelross.com

PROJECT  
**21 BOSCASTLE ROAD,  
LONDON, NW5**


DRAWING TITLE  
**EXISTING SECTION**

DRAWN	DR. DATE	CHECKED	CH. DATE
HM	06.11.14	CF	25.11.14


SCALE	SHEET SIZE
1:50 @ A1 / 1:100 @ A3	A1

DRAWING NO	REVISION
<b>21BOS - 020</b>	<b>P2</b>

GENERAL NOTES:  
 DO NOT SCALE FROM THIS DRAWING  
 ALL DIMENSIONS TO BE CHECKED ON SITE  
 ANY OMISSIONS OR DISCREPANCIES TO BE REPORTED TO THE ARCHITECT IMMEDIATELY  
 IF IN DOUBT ASK

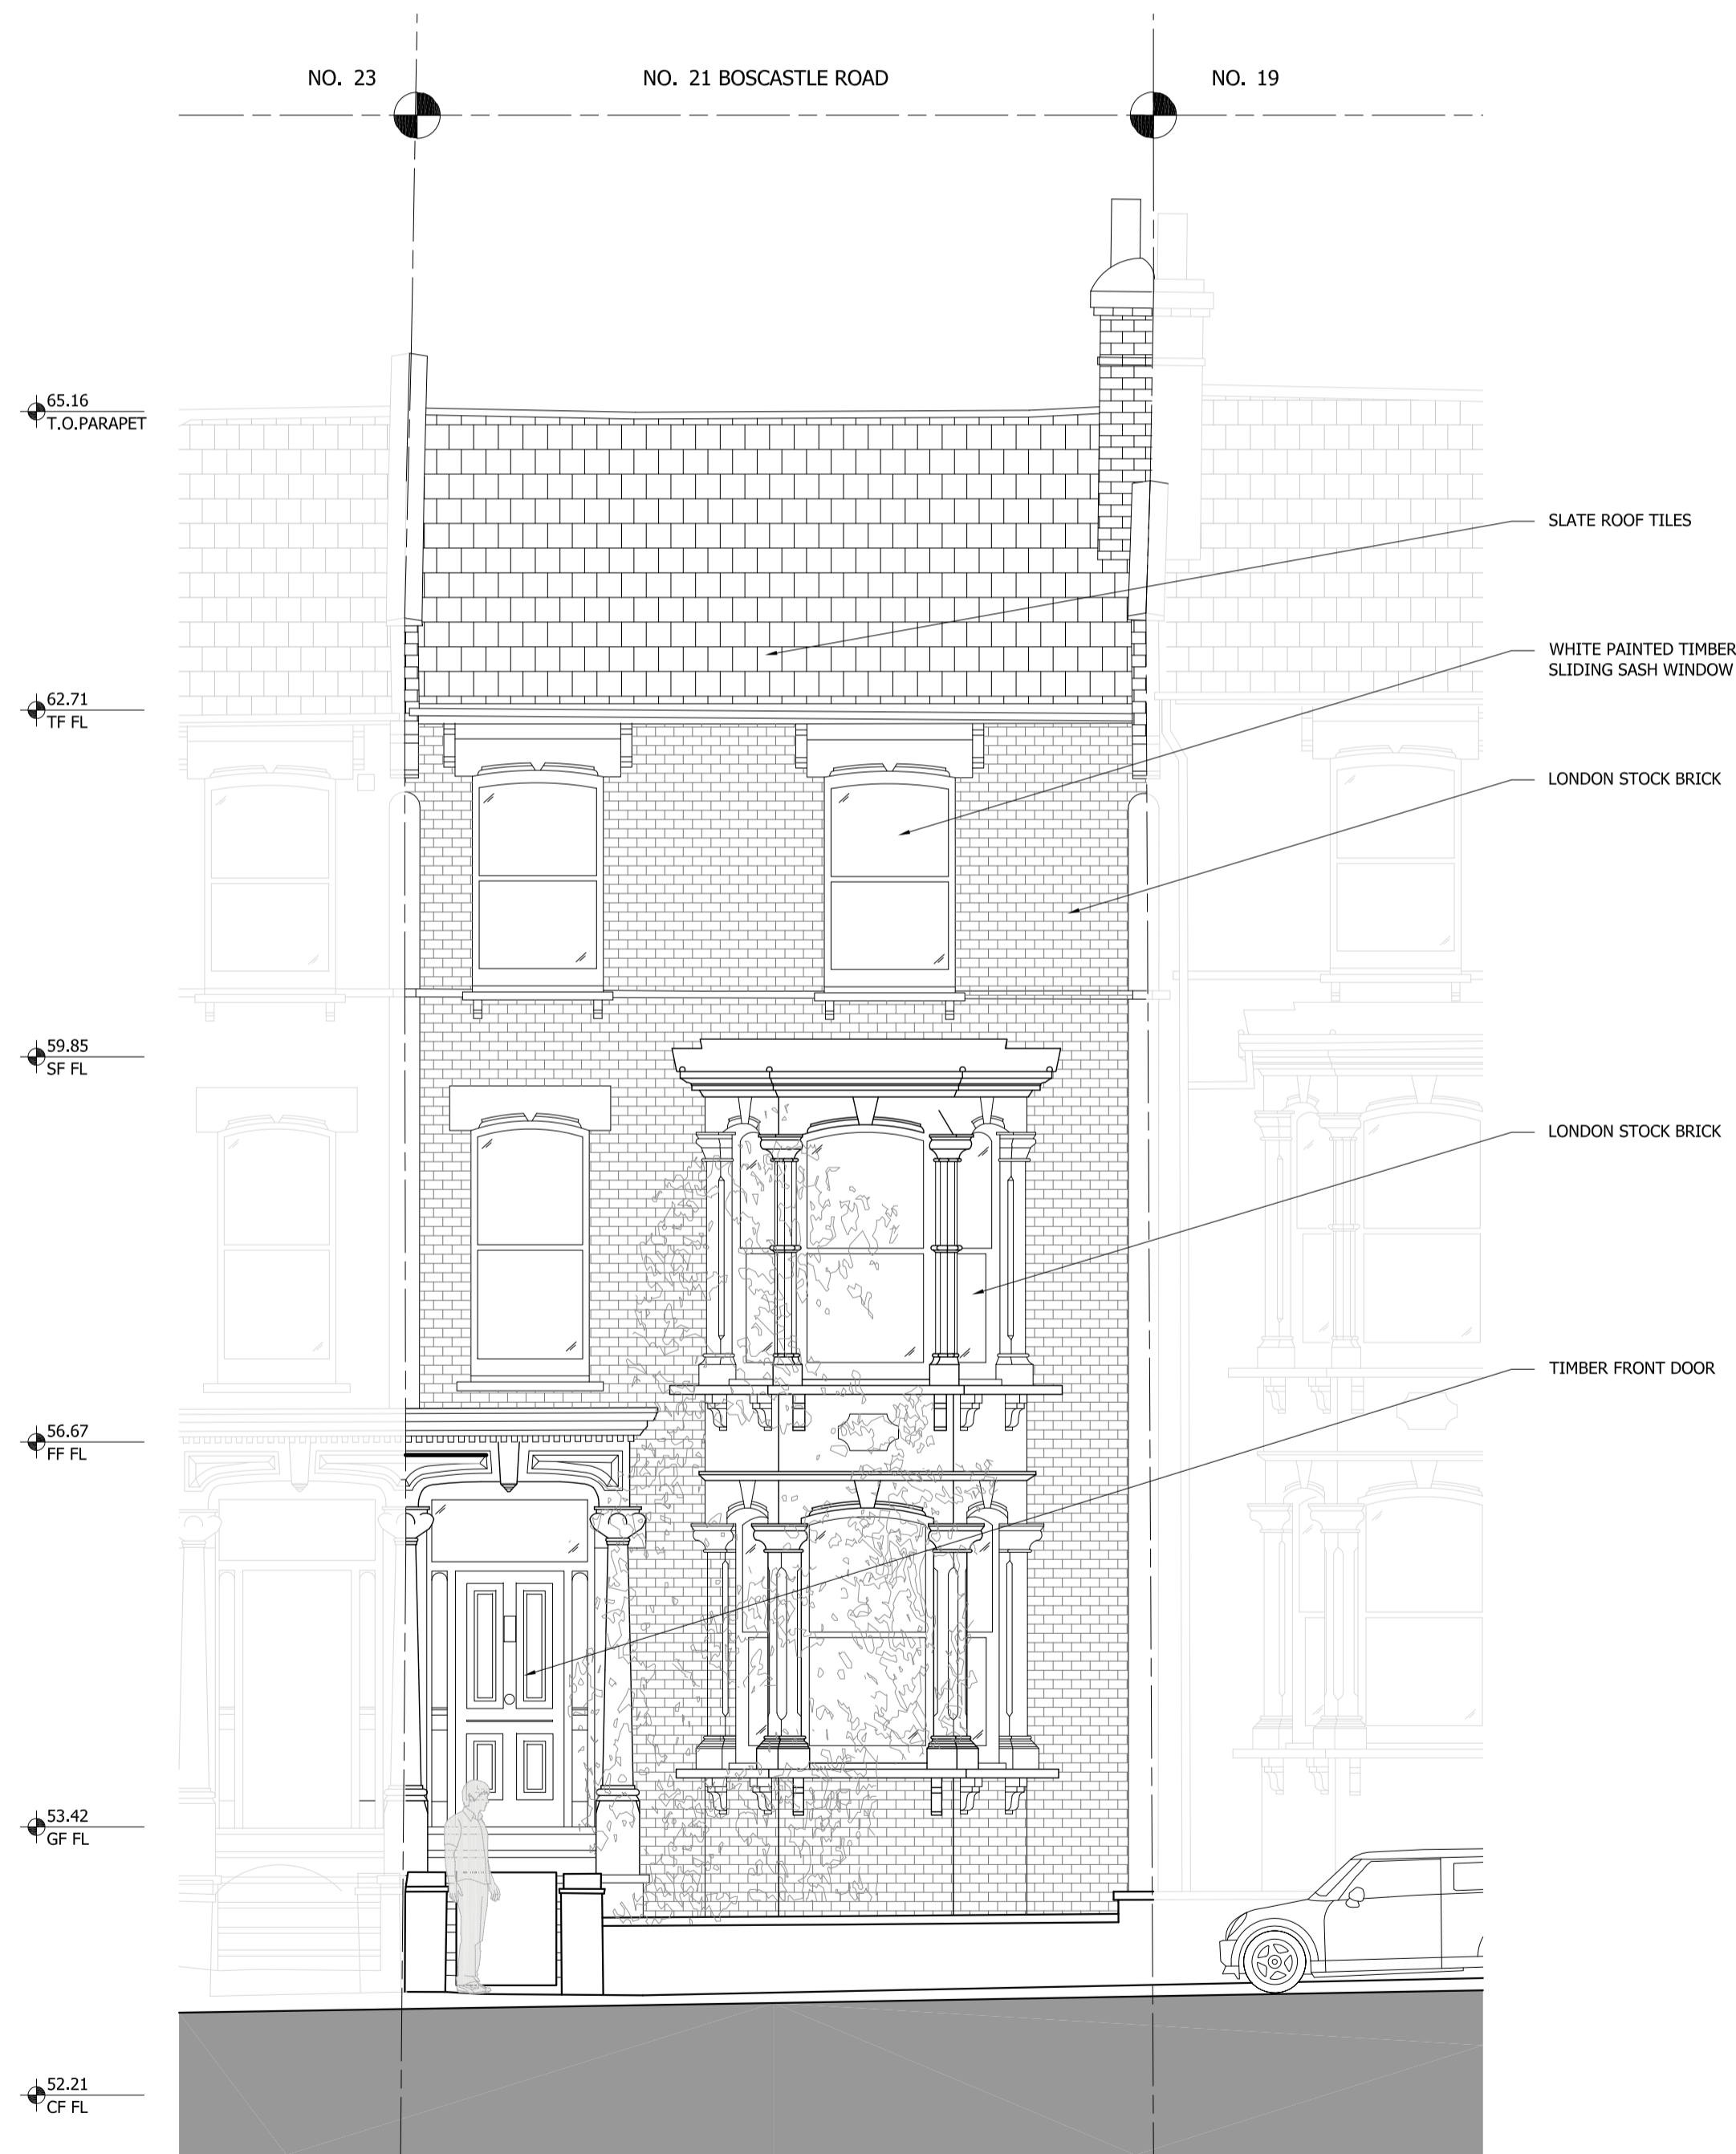

1 EXISTING FRONT ELEVATION  
 1:50

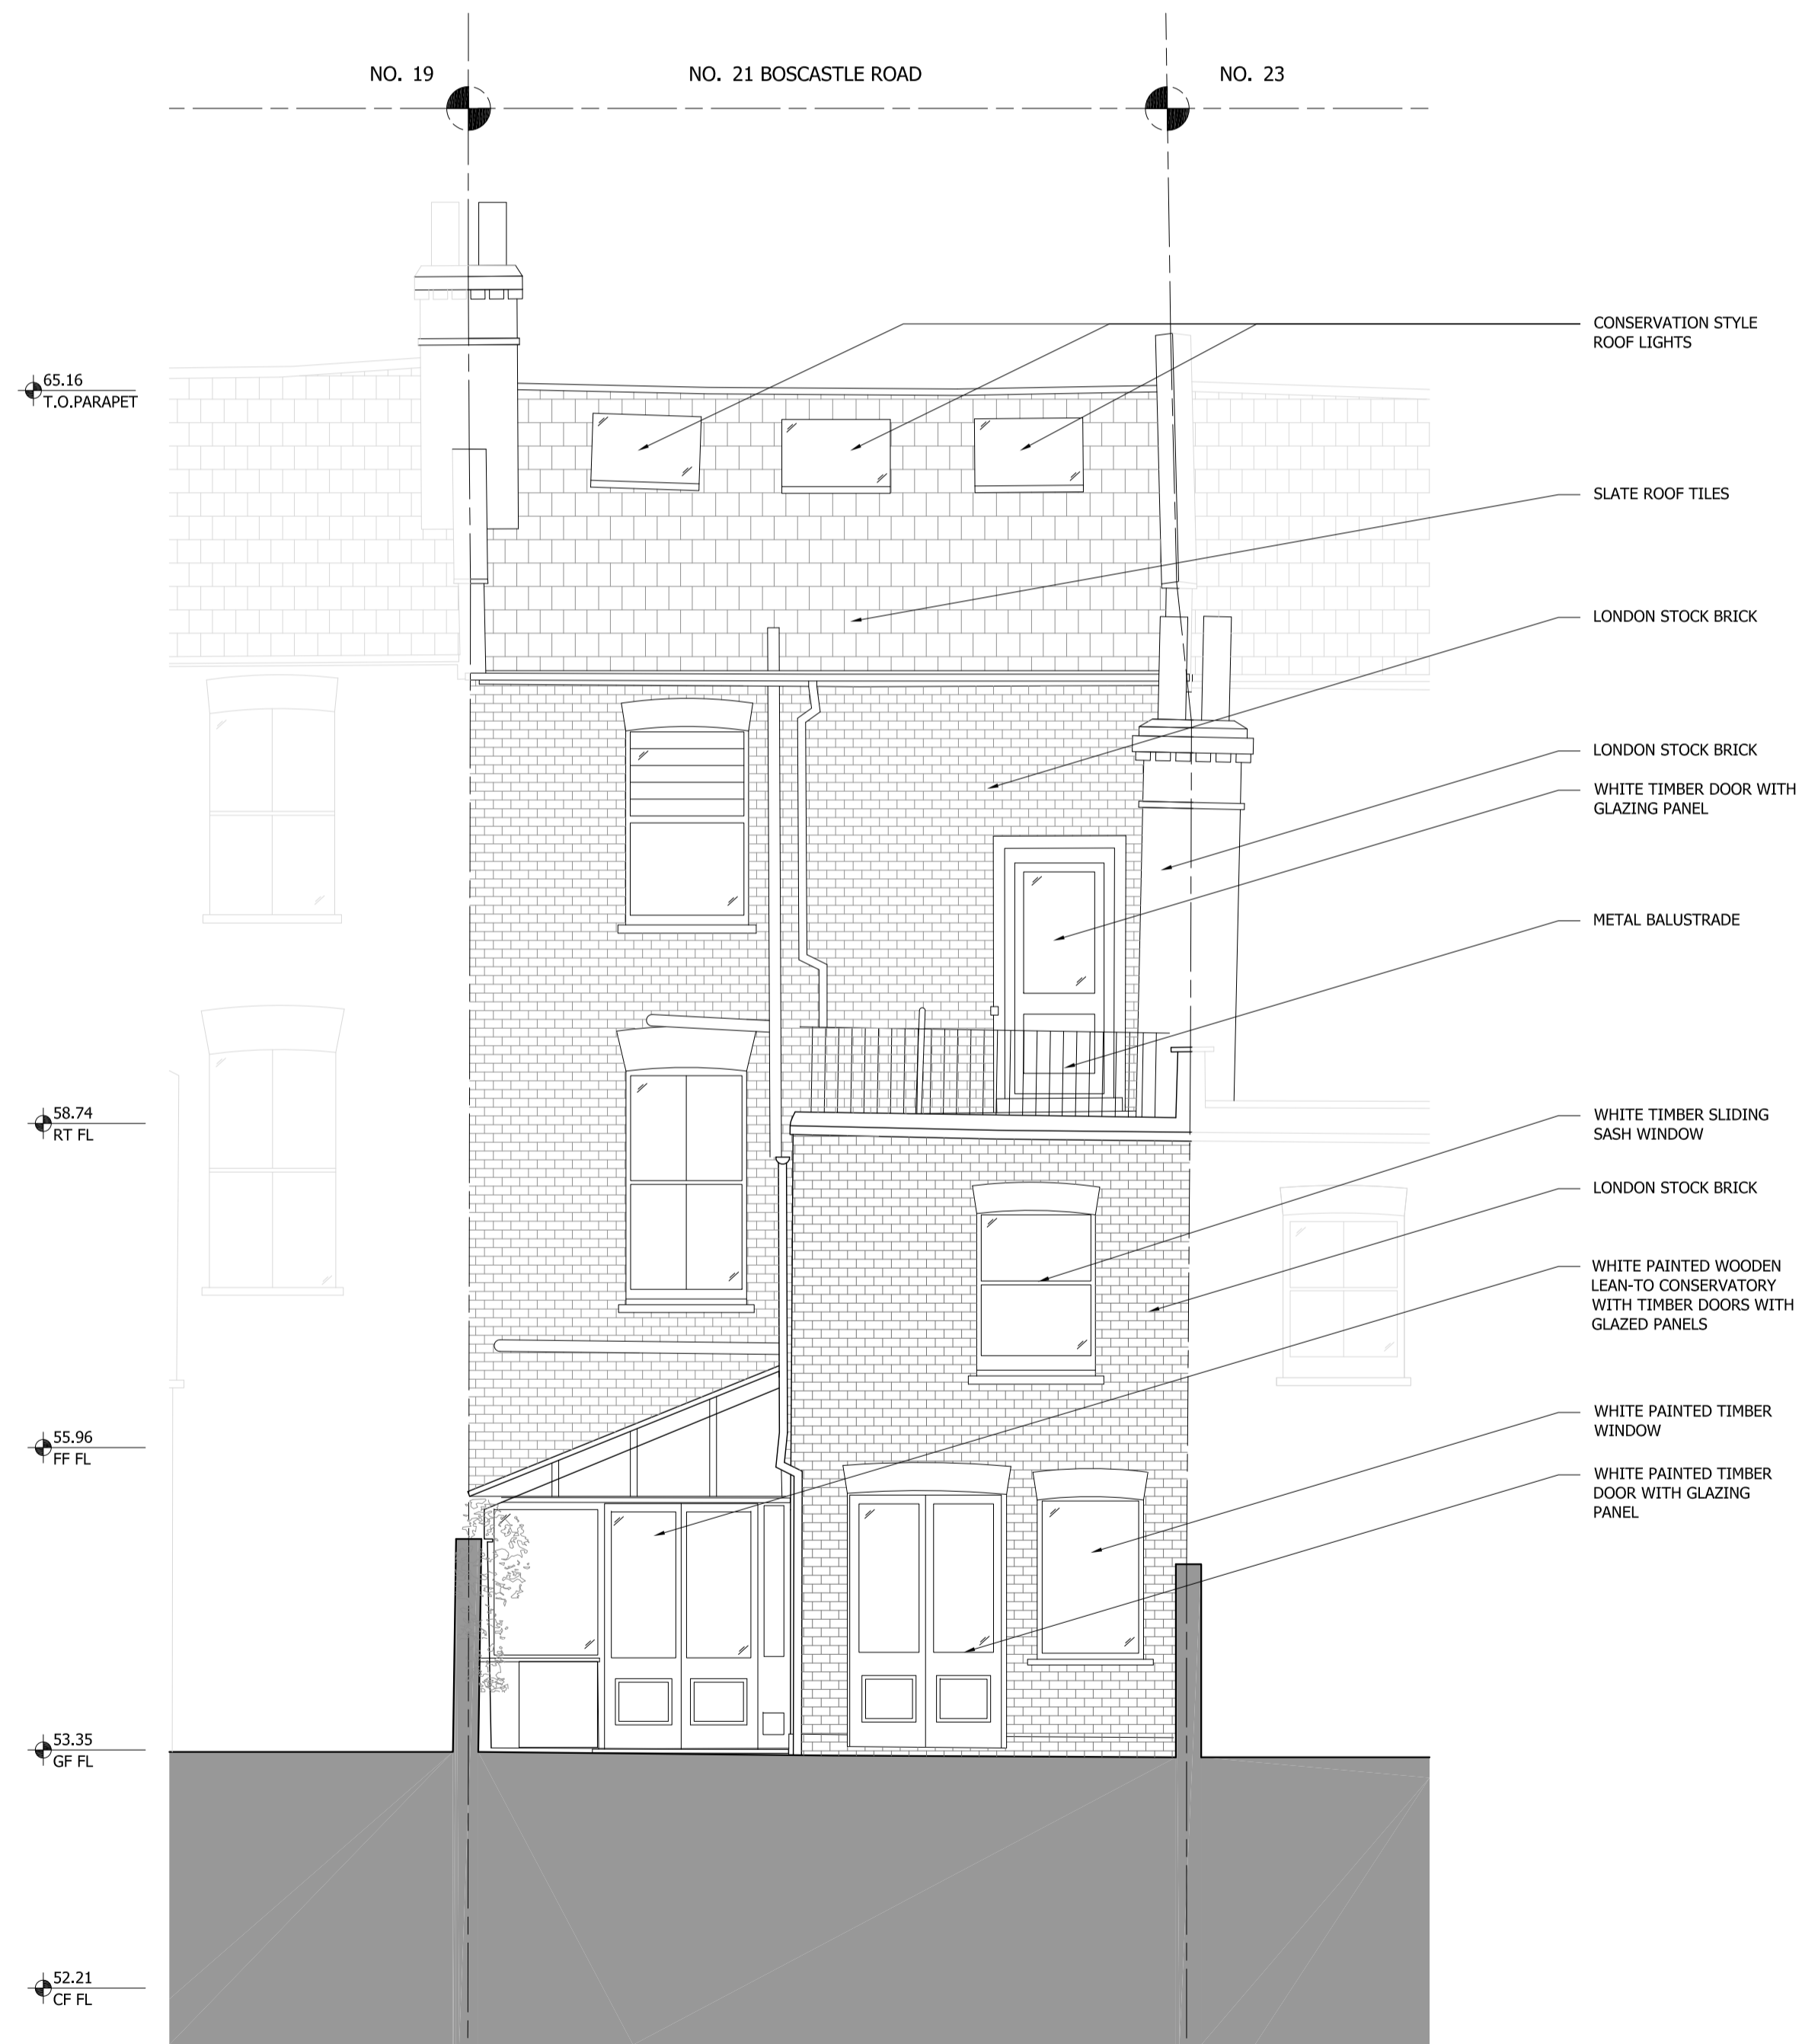

1 EXISTING REAR ELEVATION  
 1:50



P2	11/03/14	Planning Application	HM
P1	25/11/14	Planning Application	HM
REV	DATE	NOTES	DR

DRAWING STATUS

**PLANNING**

CLIENT

BARBARA STORCH &  
 MAYAMIKO KACHINGWE

ARCHITECT

**Finkernagel Ross Architects**

Third Floor  
 Unicorn House  
 221-222 Shoreditch High Street  
 London E1 6PJ

Tel: 020 7377 5114  
 info@finkernagelross.com  
 www.finkernagelross.com

PROJECT

**21 BOSCASTLE ROAD,  
 LONDON, NW5**

DRAWING TITLE

EXISTING ELEVATIONS

DRAWN	DR. DATE	CHECKED	CH. DATE
HM	06.11.14	CF	25.11.14

SCALE	SHEET SIZE
1:50 @ A1 / 1:100 @ A3	A1 / A3

DRAWING NO	REVISION
<b>21BOS - 030</b>	<b>P2</b>