


1 PROPOSED BASEMENT  
1:50

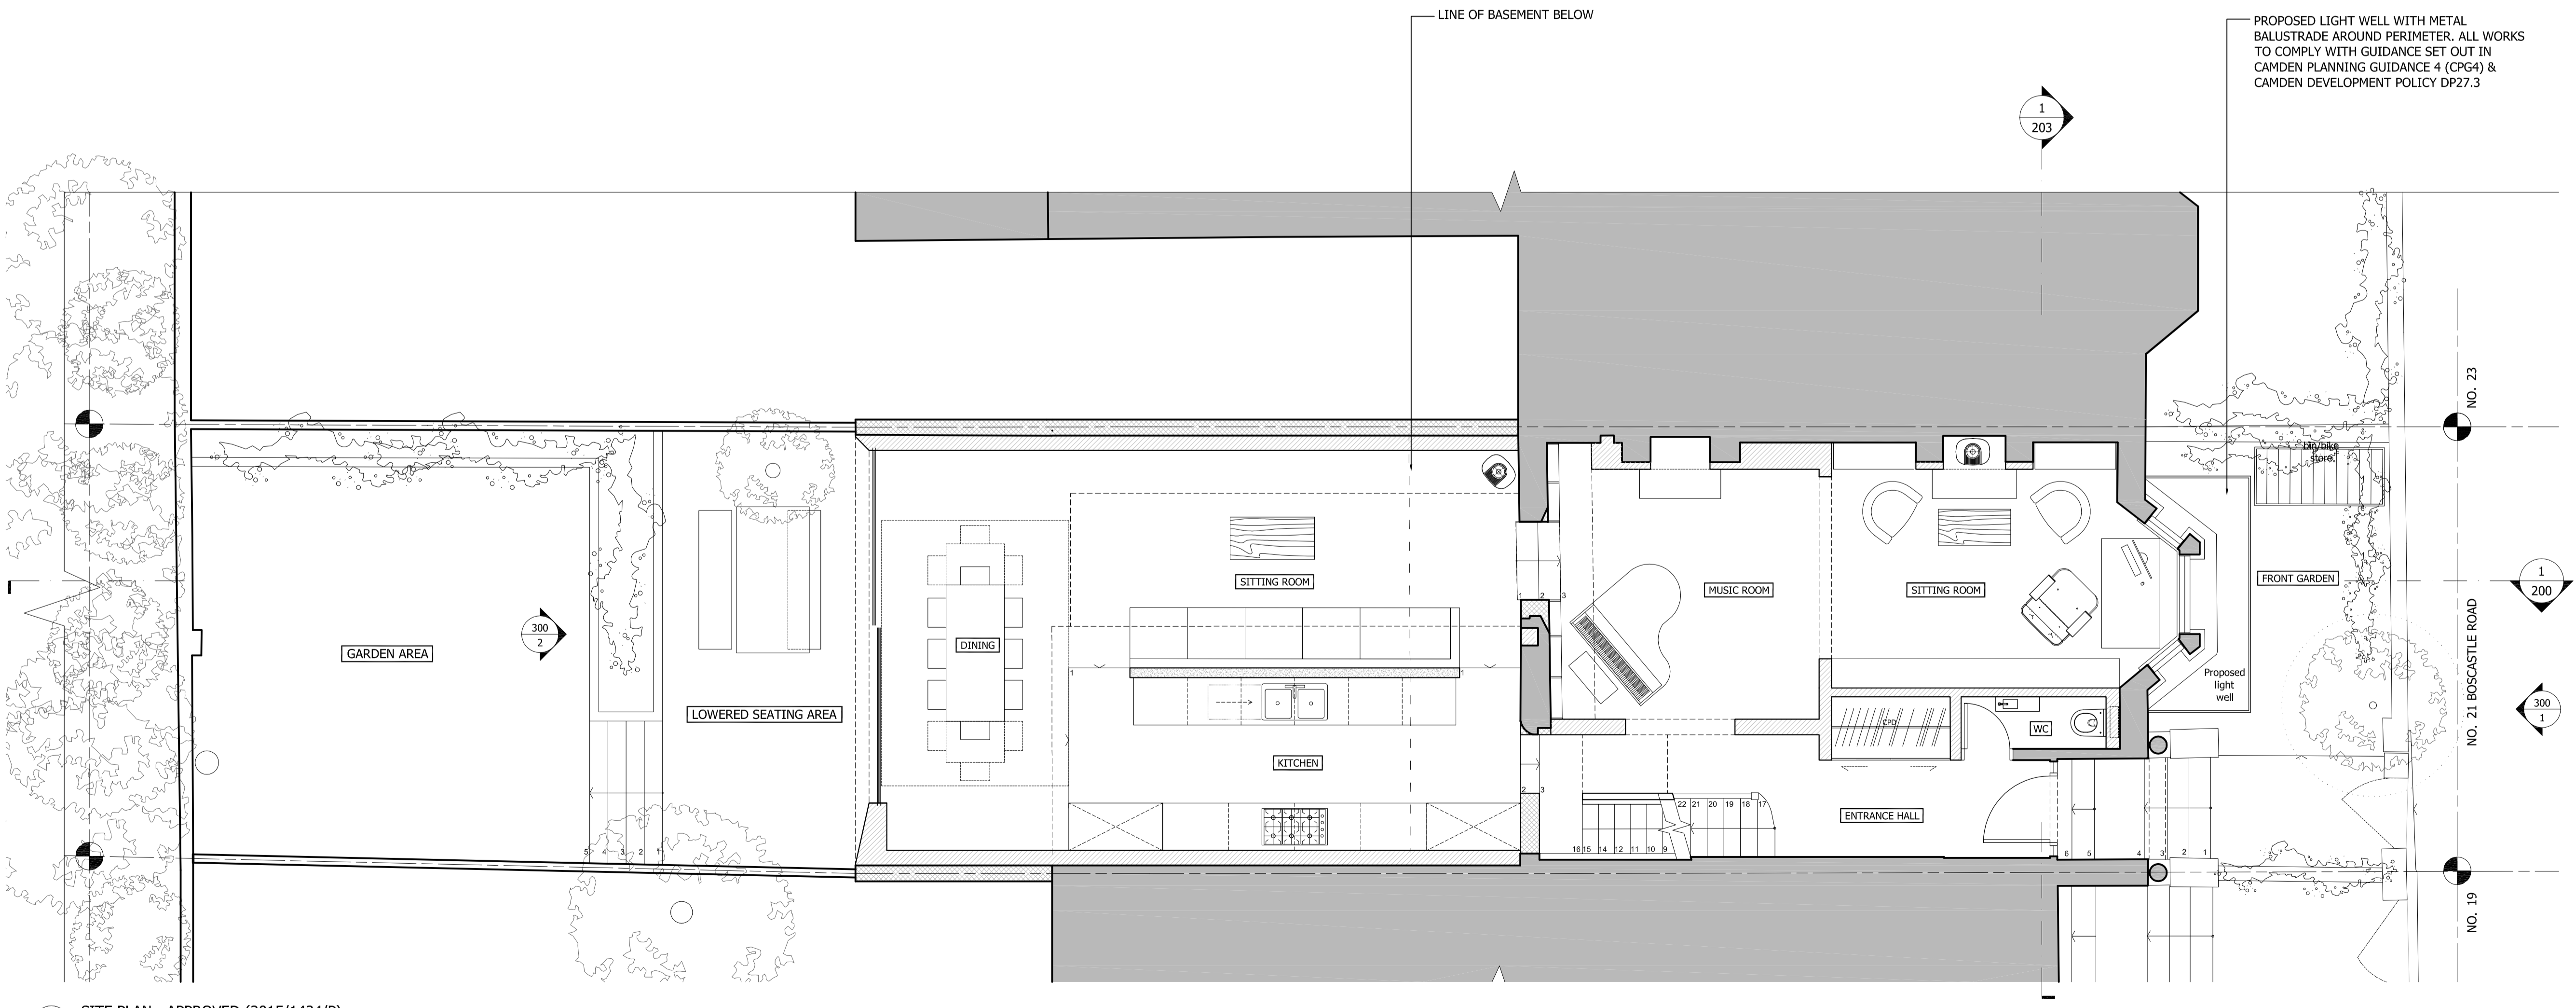

1 SITE PLAN - APPROVED (2015/1434/P)  
1:50

**GENERAL NOTES:**  
DO NOT SCALE FROM THIS DRAWING  
ALL DIMENSIONS TO BE CHECKED ON SITE  
ANY OMISSIONS OR DISCREPANCIES TO BE REPORTED TO THE ARCHITECT IMMEDIATELY  
IF IN DOUBT ASK

**LEGEND:**  
■ EXISTING STRUCTURE  
▨ PROPOSED STRUCTURE (EXTERNAL)  
▩ PROPOSED STRUCTURE (INTERNAL)

P4	18/02/16	Planning Application	HM
P3	15/01/16	Planning Amendment Application (2016/0258/P)	HM
P2	11/03/15	Planning Application - (2015/1434/P)	HM
P1	25/11/14	Planning Application - (2014/7318/P)	HM
REV	DATE	NOTES	DR

DRAWING STATUS

**PLANNING**

CLIENT  
BARBARA STORCH & MAYAMIKO KACHINGWE

ARCHITECT  
**Finkernagel Ross Architects**

Third Floor  
Unicorn House  
221-222 Shoreditch High Street  
London E1 6PJ

Tel: 020 7377 5114  
info@finkernagelross.com  
www.finkernagelross.com

PROJECT  
**21 BOSCASTLE ROAD, LONDON, NW5**

DRAWING TITLE  
**PROPOSED BASEMENT & SITE PLAN**

DRAWN	DR. DATE	CHECKED	CH. DATE
HM	06.11.14	JB	16.02.16

SCALE	SHEET SIZE
1:50 @ A1 / 1:100 @ A3	A1 / A3

DRAWING NO	REVISION
<b>21BOS - 100</b>	<b>P4</b>

