


1 PROPOSED GROUND FLOOR
1:50

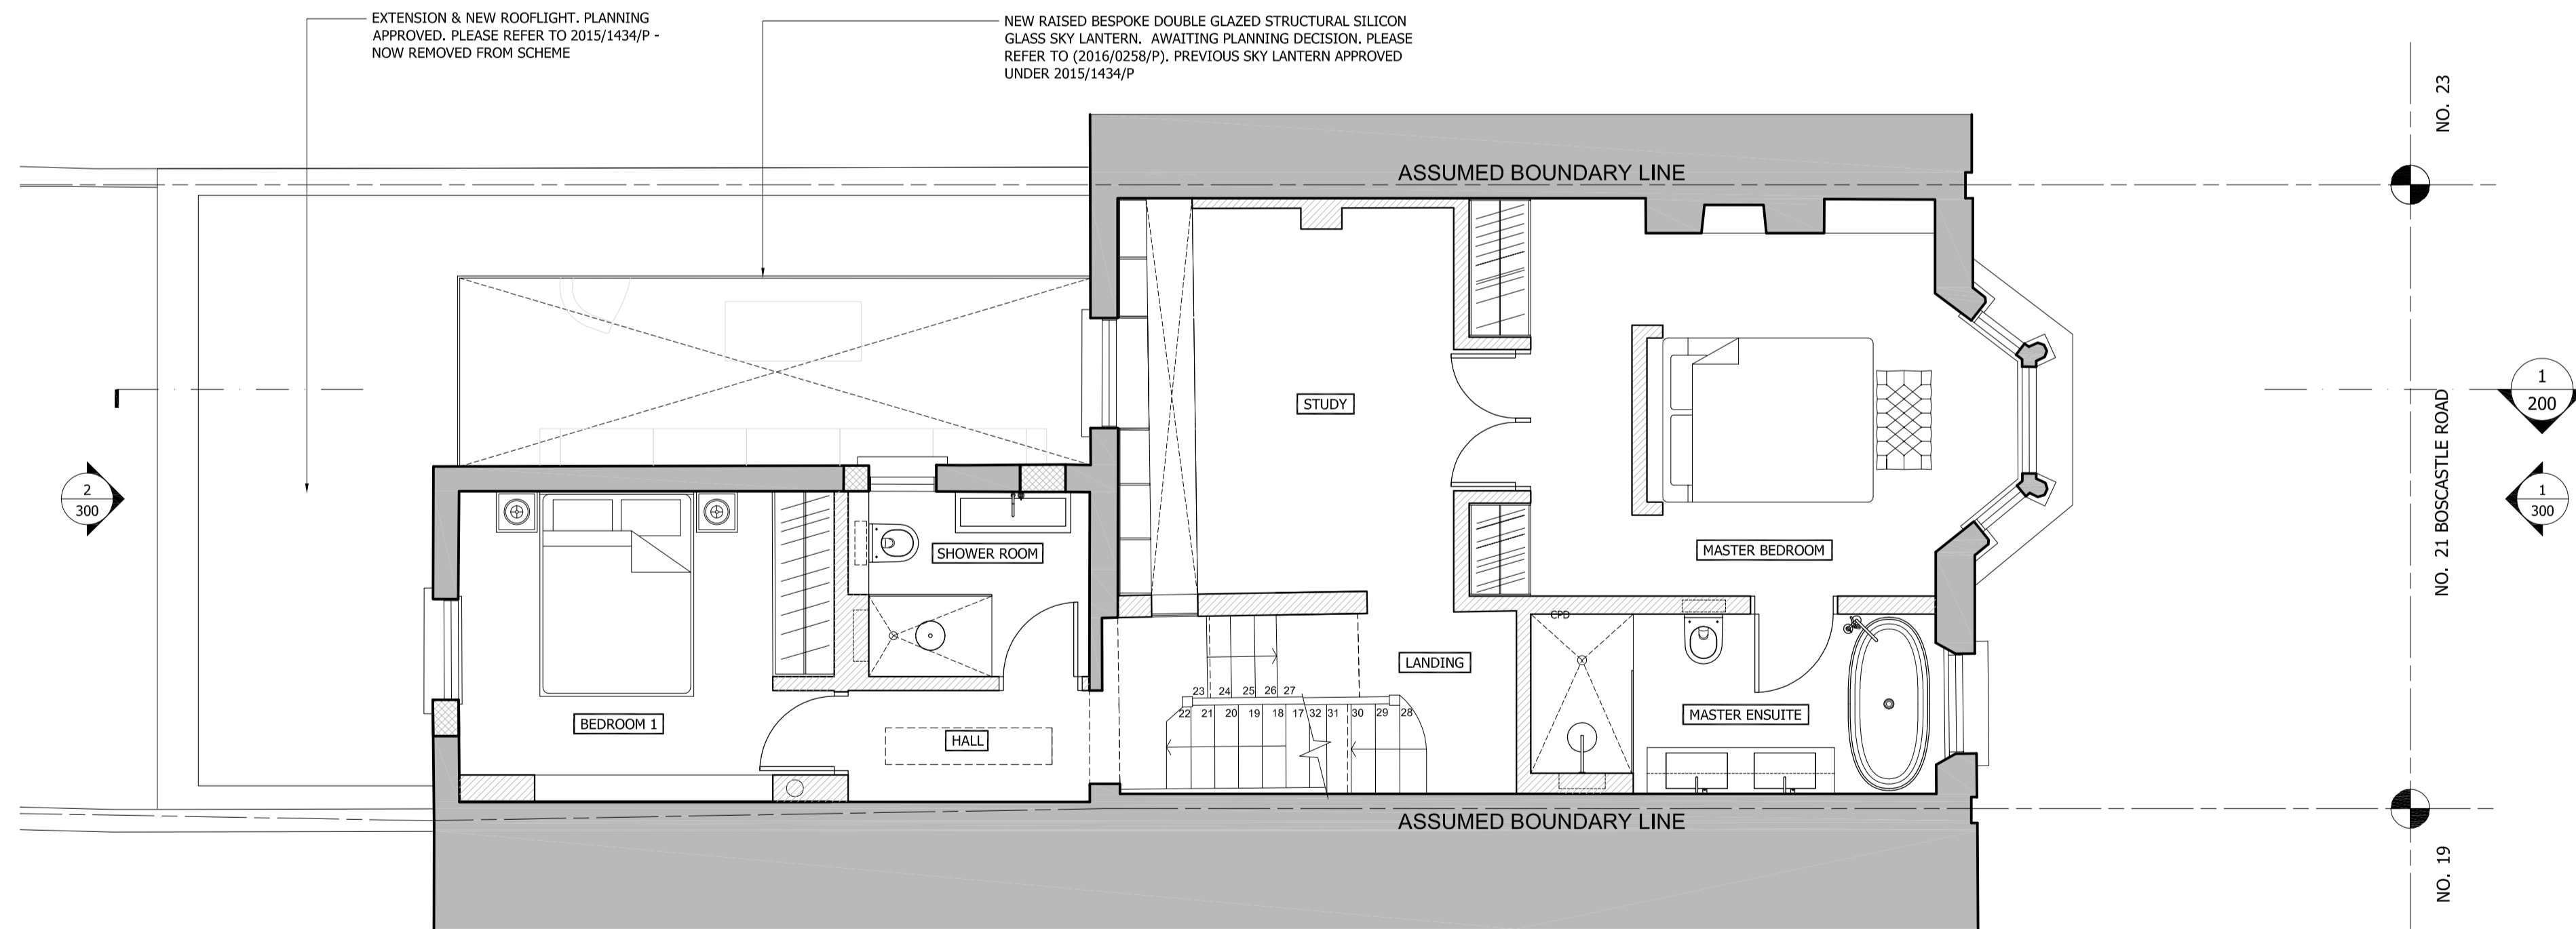

2 PROPOSED FIRST FLOOR
1:50

GENERAL NOTES:
DO NOT SCALE FROM THIS DRAWING
ALL DIMENSIONS TO BE CHECKED ON SITE
ANY OMISSIONS OR DISCREPANCIES TO BE REPORTED TO THE ARCHITECT IMMEDIATELY
IF IN DOUBT ASK

LEGEND:

 EXISTING STRUCTURE
 PROPOSED STRUCTURE (EXTERNAL)
 PROPOSED STRUCTURE (INTERNAL)

P4	18/02/16	Planning Application	HM
P3	15/01/16	Planning Amendment Application (2016/0258/P)	HM
P2	11/03/15	Planning Application - (2015/1434/P)	HM
P1	25/11/14	Planning Application - (2014/7318/P)	HM

REV	DATE	NOTES	DR

DRAWING STATUS

PLANNING

CLIENT

BARBARA STORCH &
MAYAMIKO KACHINGWE

ARCHITECT

Finkernagel Ross Architects

Third Floor
Unicorn House
221-222 Shoreditch High Street
London E1 6PJ

Tel: 020 7377 5114
info@finkernagelross.com
www.finkernagelross.com

PROJECT

**21 BOSCASTLE ROAD,
LONDON, NW5**

DRAWING TITLE

PROPOSED GROUND & FIRST
FLOOR PLANS

DRAWN	DR. DATE	CHECKED	CH. DATE
HM	06.11.14	CF	16.02.16

SCALE	SHEET SIZE
1:50 @ A1 / 1:100 @ A3	A1 / A3

DRAWING NO	REVISION
21BOS - 101	P4

