


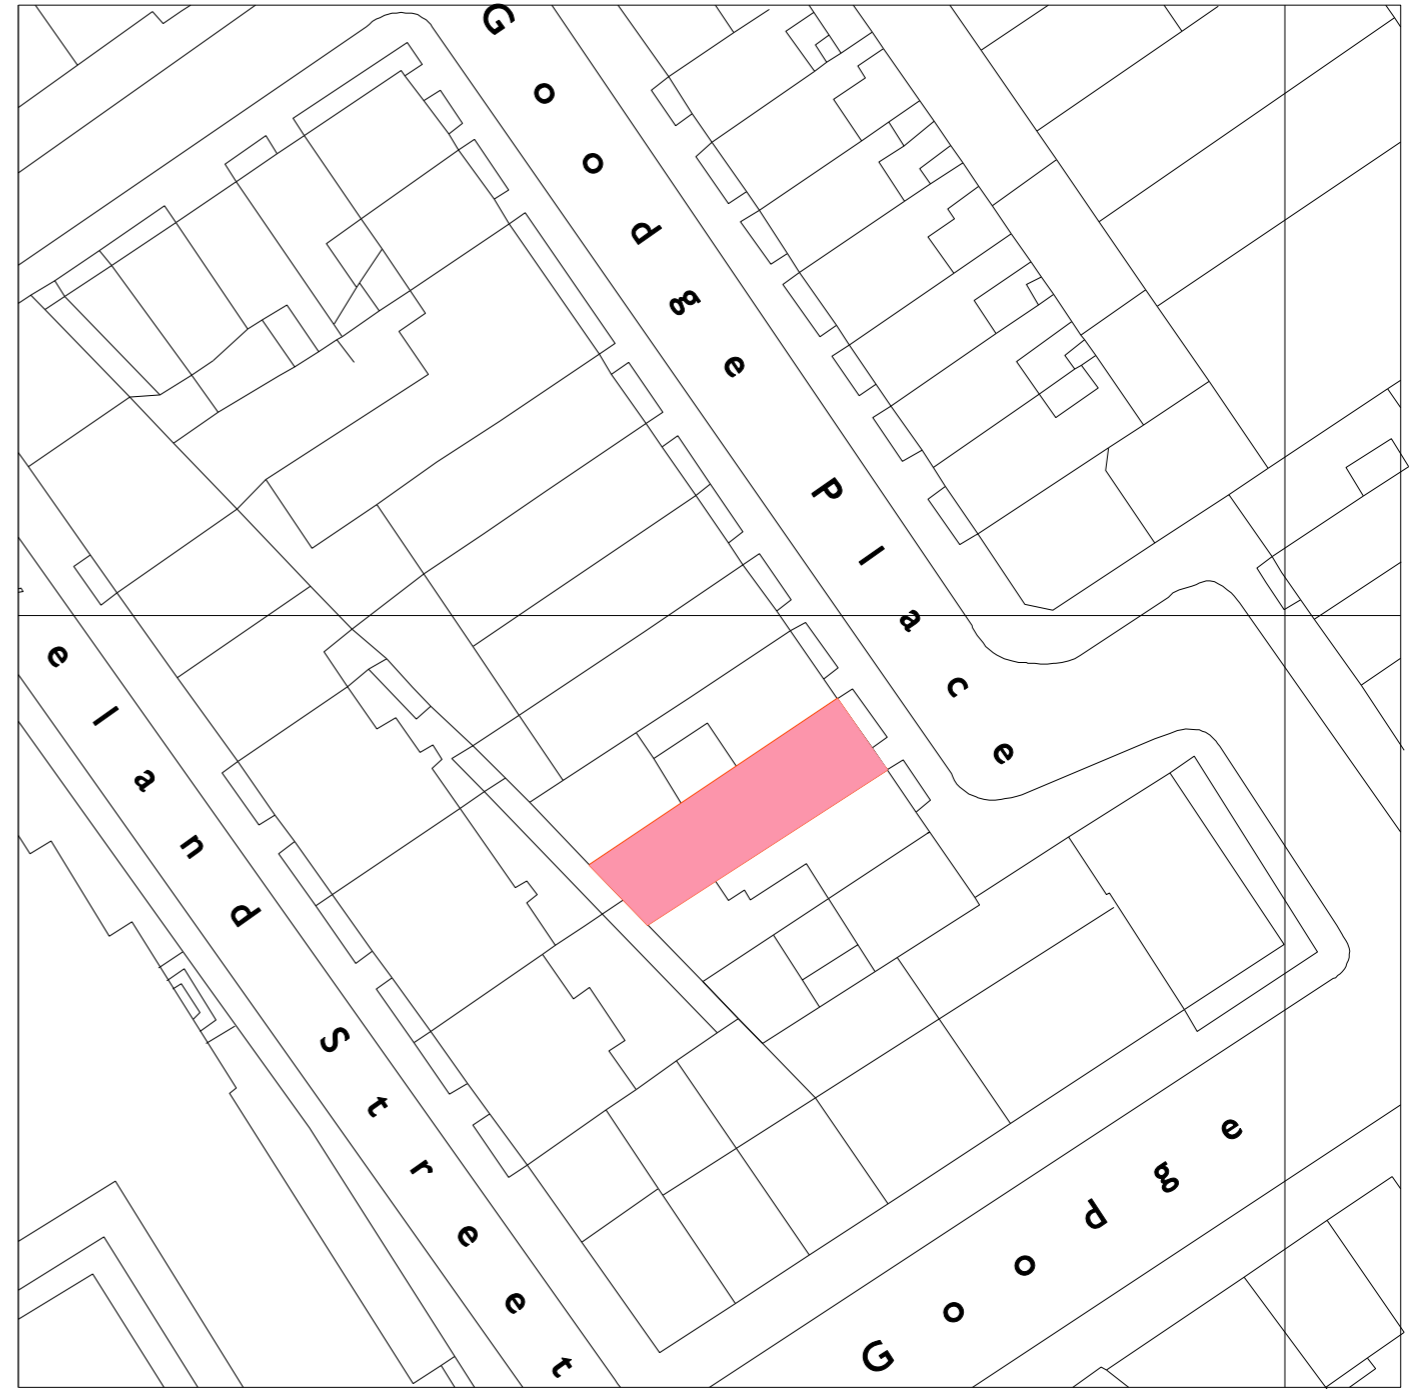

0 5 25 50 100m
 block location plan 1:1250



0 5 25 50
 site plan 1:500



GABOR GALLOV ARCHITECT 25 Goodge Place W1T 4SP London UK E: gg@gaborgallov.com www.gaborgallov.com tel. 0207 580 3552 mob. 07 857 831 362	Alexa Flat 24 Goodge Place	
	DRAWING: block location plan site plan	
REVISION: No.: 052 - L 01	SCALE: 1:1250 @ A3 1:500 @ A3 DATE: march 2016	