




**03 - DEMOLITION
SECOND FLOOR PLAN**

**82 CANFIELD GARDENS
LONDON NW6 3EE**

PROJECT

DRAWING NAME

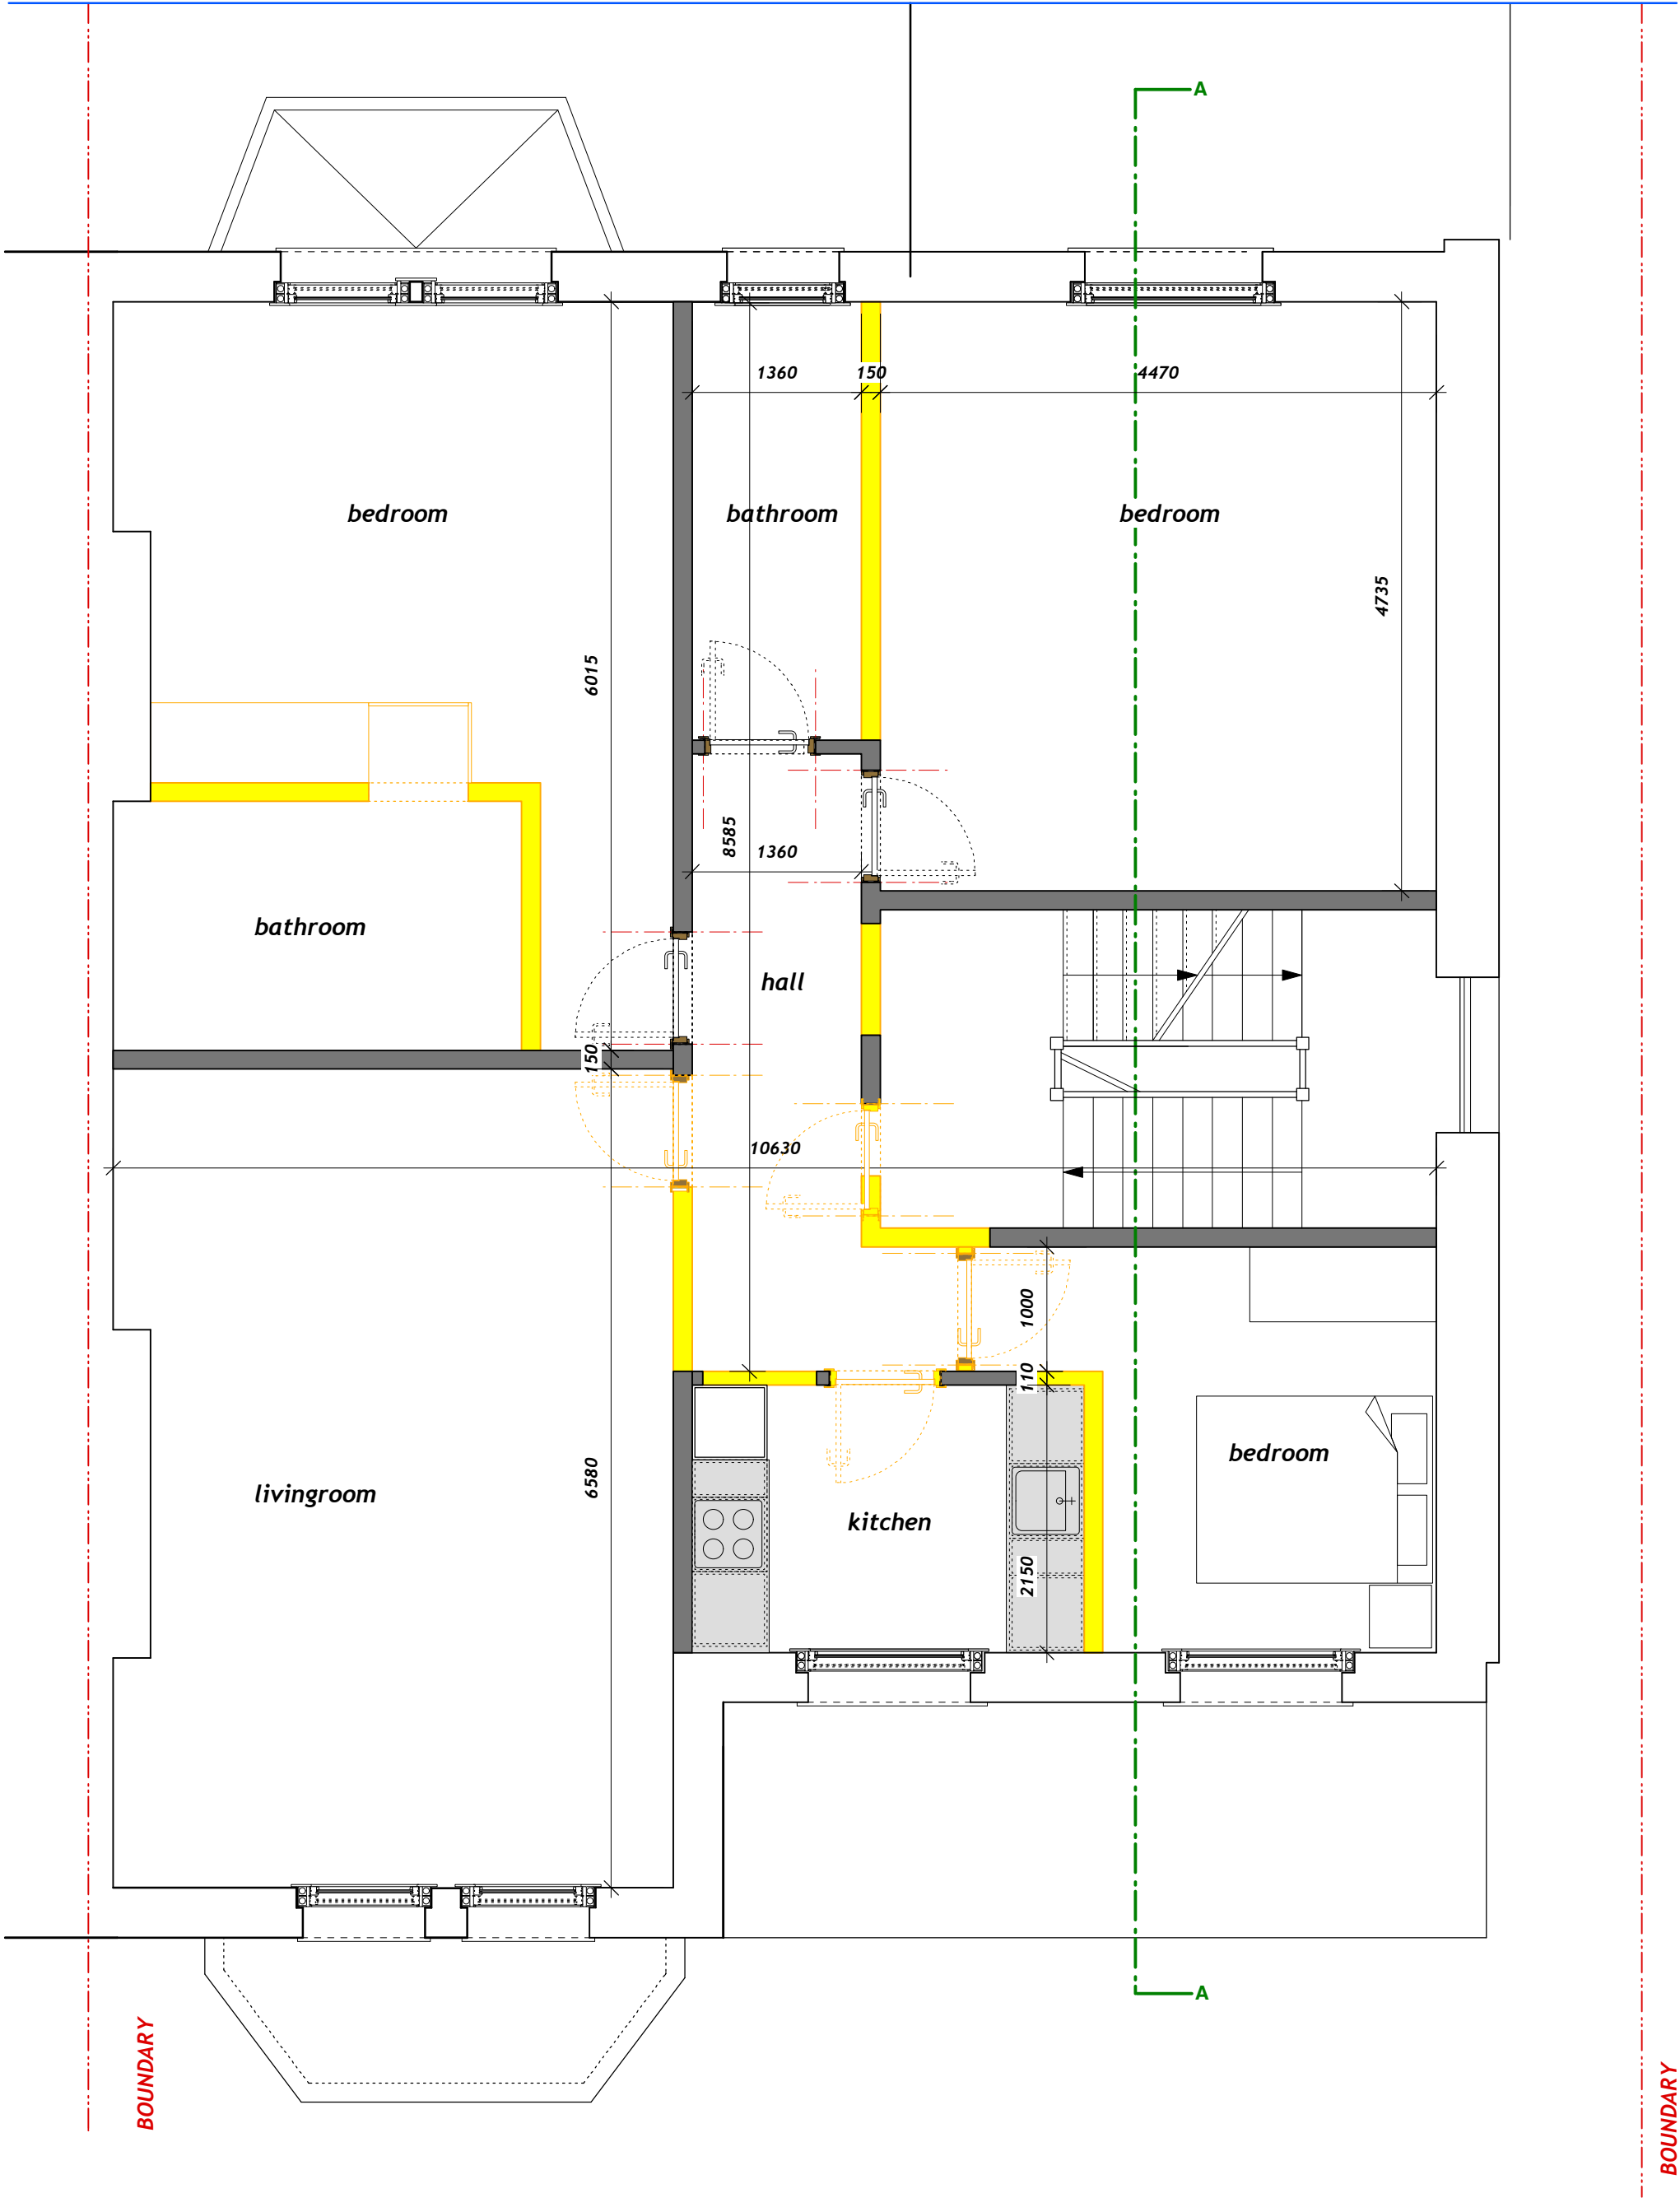

BOUNDARY

BOUNDARY