



NOTE:
 THE CONTRACTOR IS TO CHECK ALL DIMENSIONS ON SITE.
 THIS DRAWING IS PROPERTY OF IMAGE ARCHITECTURE LTD,
 AND IS NOT TO BE REPRODUCED OR COPIED IN WHOLE OR
 IN PART WITHOUT PERMISSION


KEY PLAN

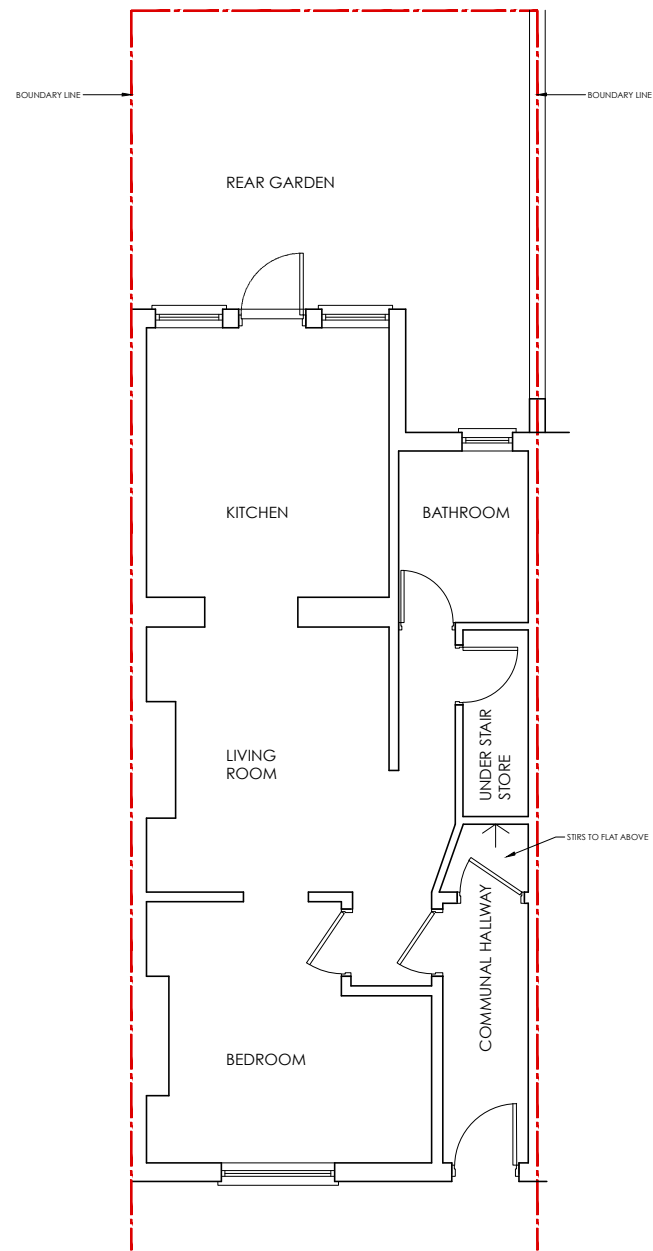

1 GROUND FLOOR
 - EXISTING 1:100

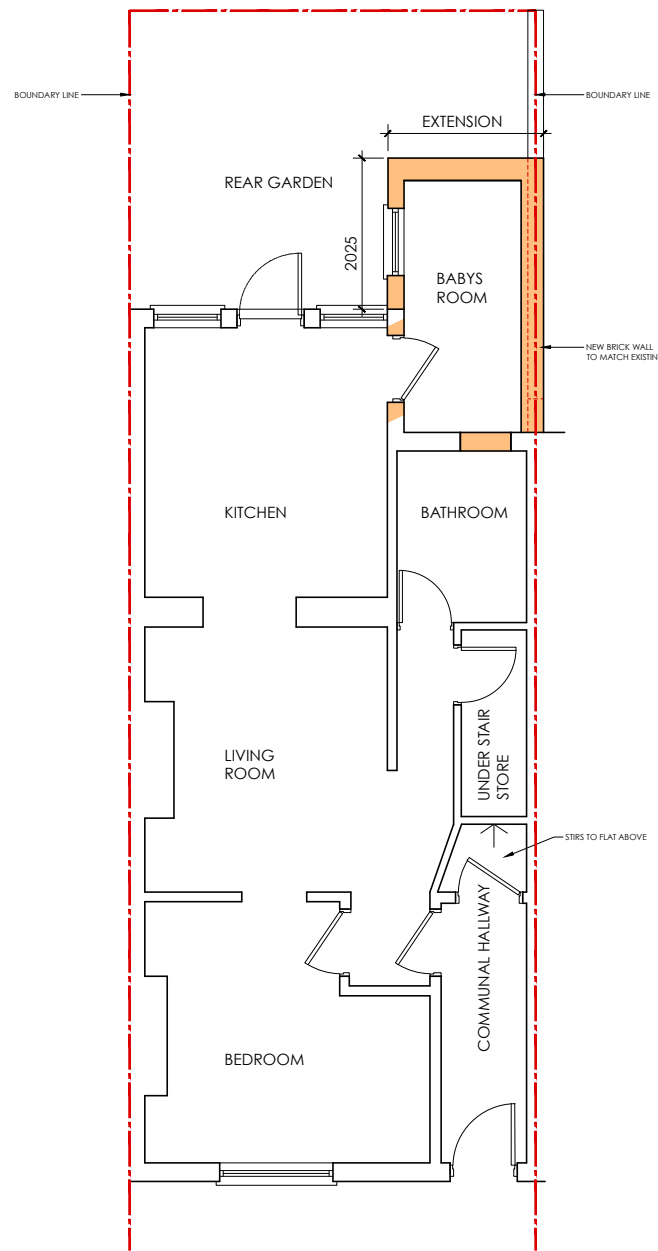

2 GROUND FLOOR
 - PROPOSED 1:100

 

KEY

	NEW WALLS
	NEW OPENING
	WALL REMOVED

00	14.03.16	First issue
REV	DATE	DESCRIPTION

PROJECT
 PROPOSED REAR EXTENSION

CLIENT
 MR MARTIN ASHTON
 26 HEALEY STREET
 LONDON NW1 8SR



86 North End Road
 London NW11 7SY

t: +44(0) 20 8922 8356
 m: +44(0) 77 9287 8037
 e: info@image-architecture.co.uk
 w: www.image-architecture.co.uk

DRAWING TITLE
 GROUND FLOOR PLAN
 EXISTING & PROPOSED

ISSUE DATE MAR 2016	SCALE 1:100	REVISION 00
DRAWING STATUS PLANNING	PAPER SIZE A3	
PROJECT CODE 1611	DOC. CODE PL	LEVEL GF
		DRAWING NO 101