



Site Plan
scale 1:1250

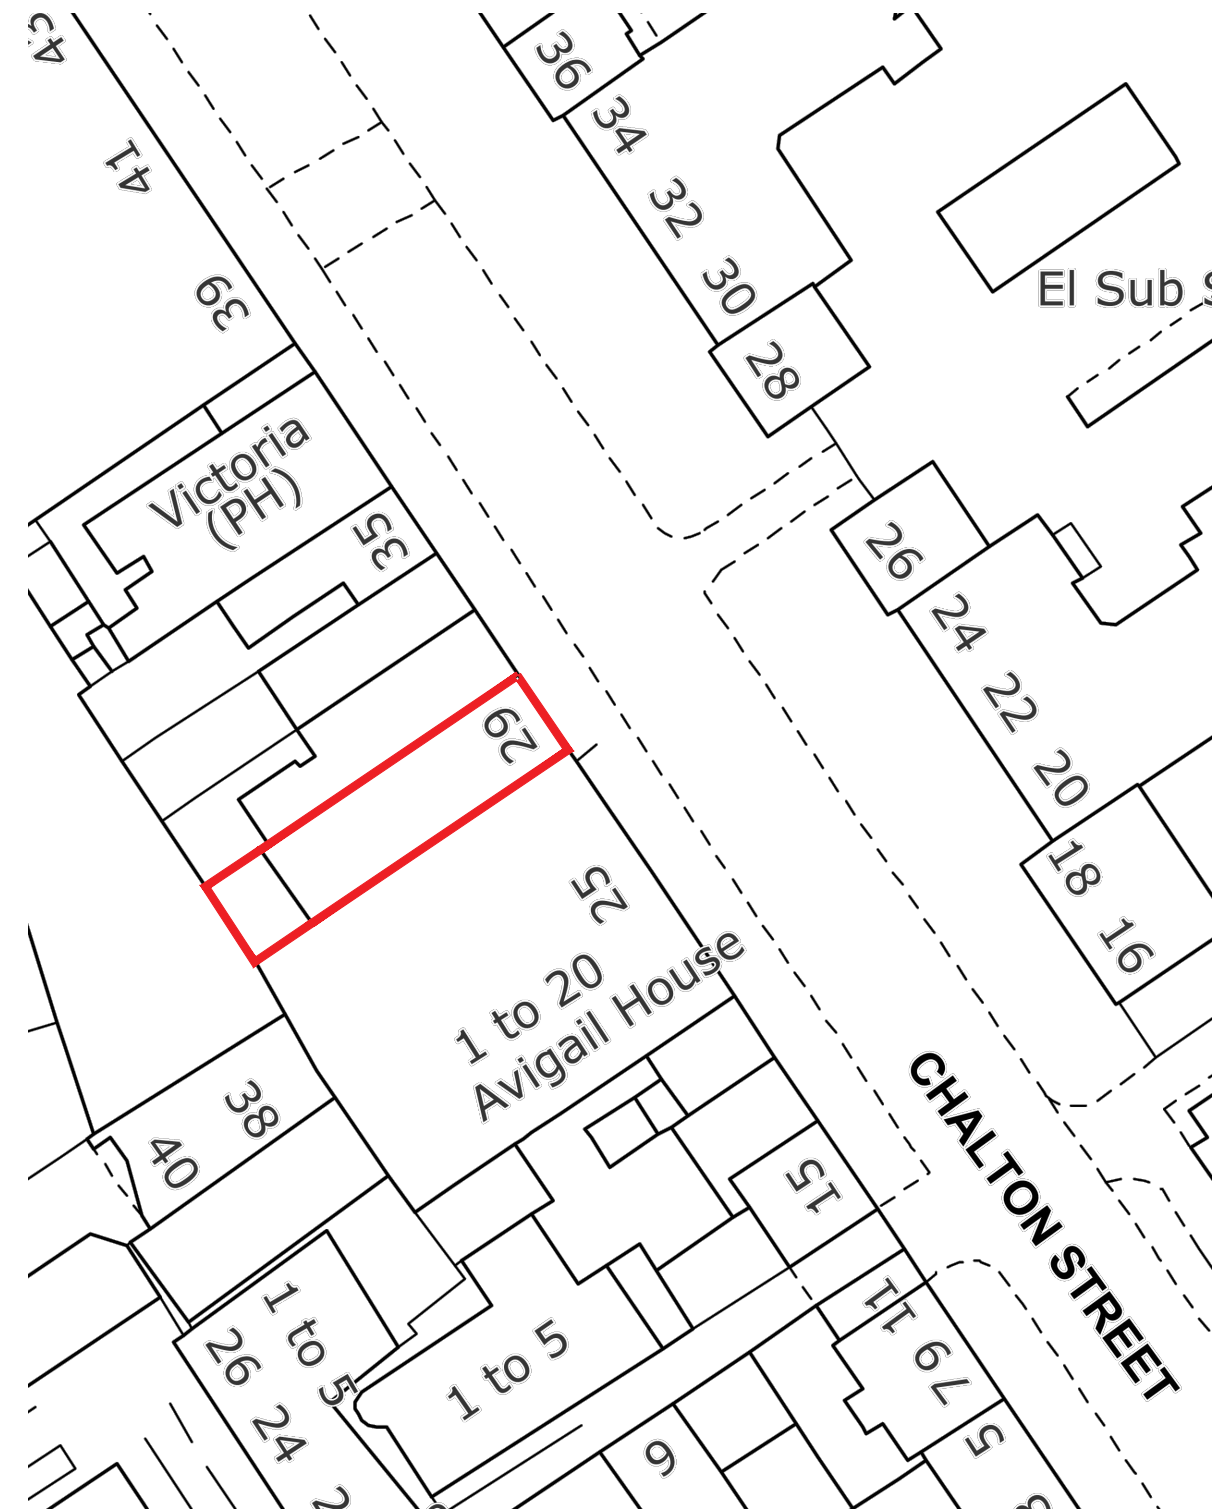

Block Plan
scale 1:500

Kempel Construct
1 Stowe Gardens, London, N9 9PS
P : 07450558078
W : kempelconstruct.co.uk

Notes
The Copyright of this drawing is vested in Kempel Construct Ltd. This drawing not to be used, amended or not to be used, amended or no part of it to be extracted without any permission. All dimensions are in millimeters and they need to be checked on site. Read the drawing in conjunction with all related specifications.

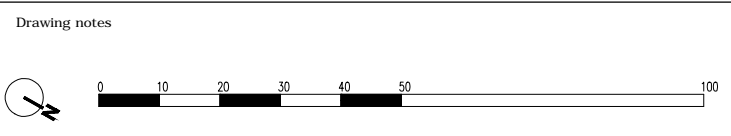

Project
29 Chalton Street
London NW1 1JD
Client
Marlah Inc.

Drawing Title Location Plans			
Job no - Drg no 29CH-08			
Scale Varies	Drawn by AB	Checked by BM	Date 15-02-16