




WEST ELEVATION  
Scale 1:100

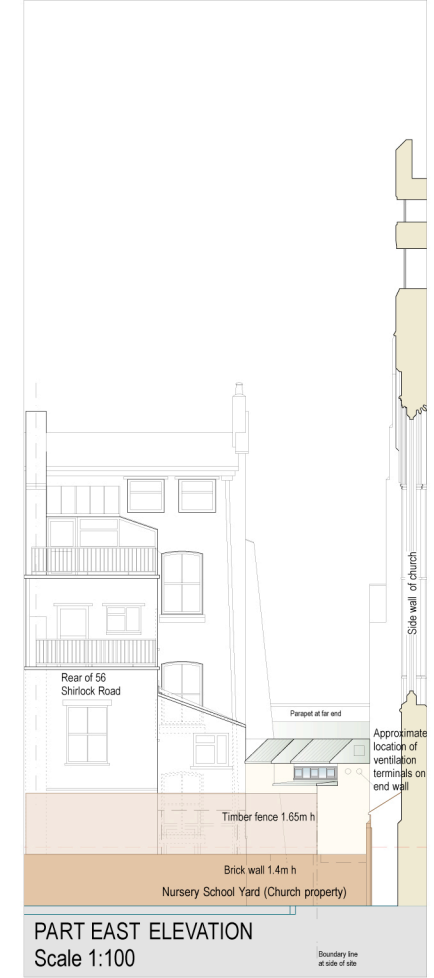



PART EAST ELEVATION  
Scale 1:100

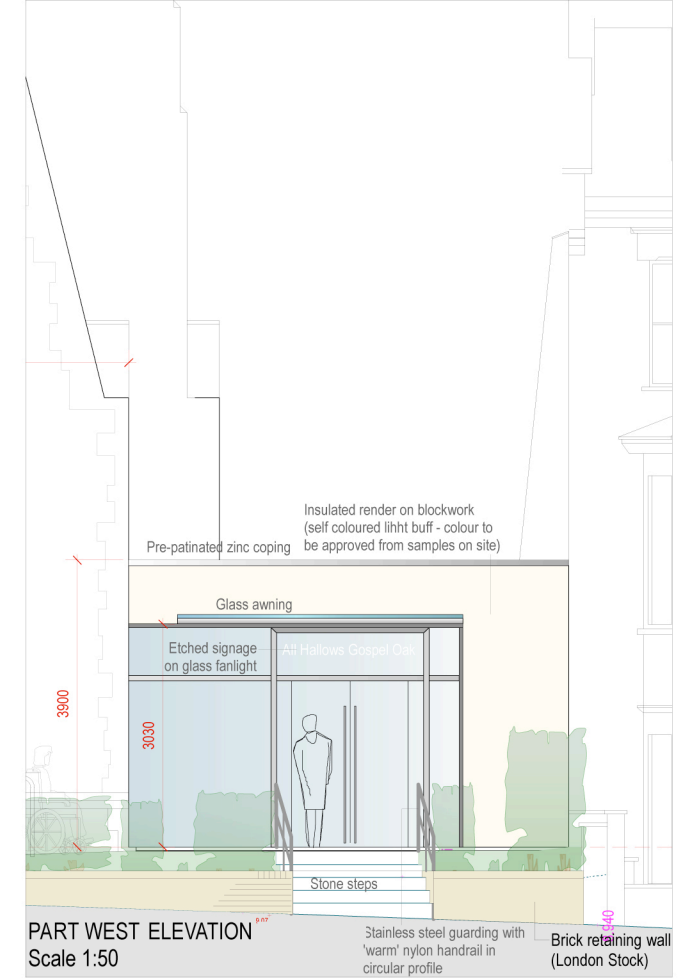

PART WEST ELEVATION  
Scale 1:50

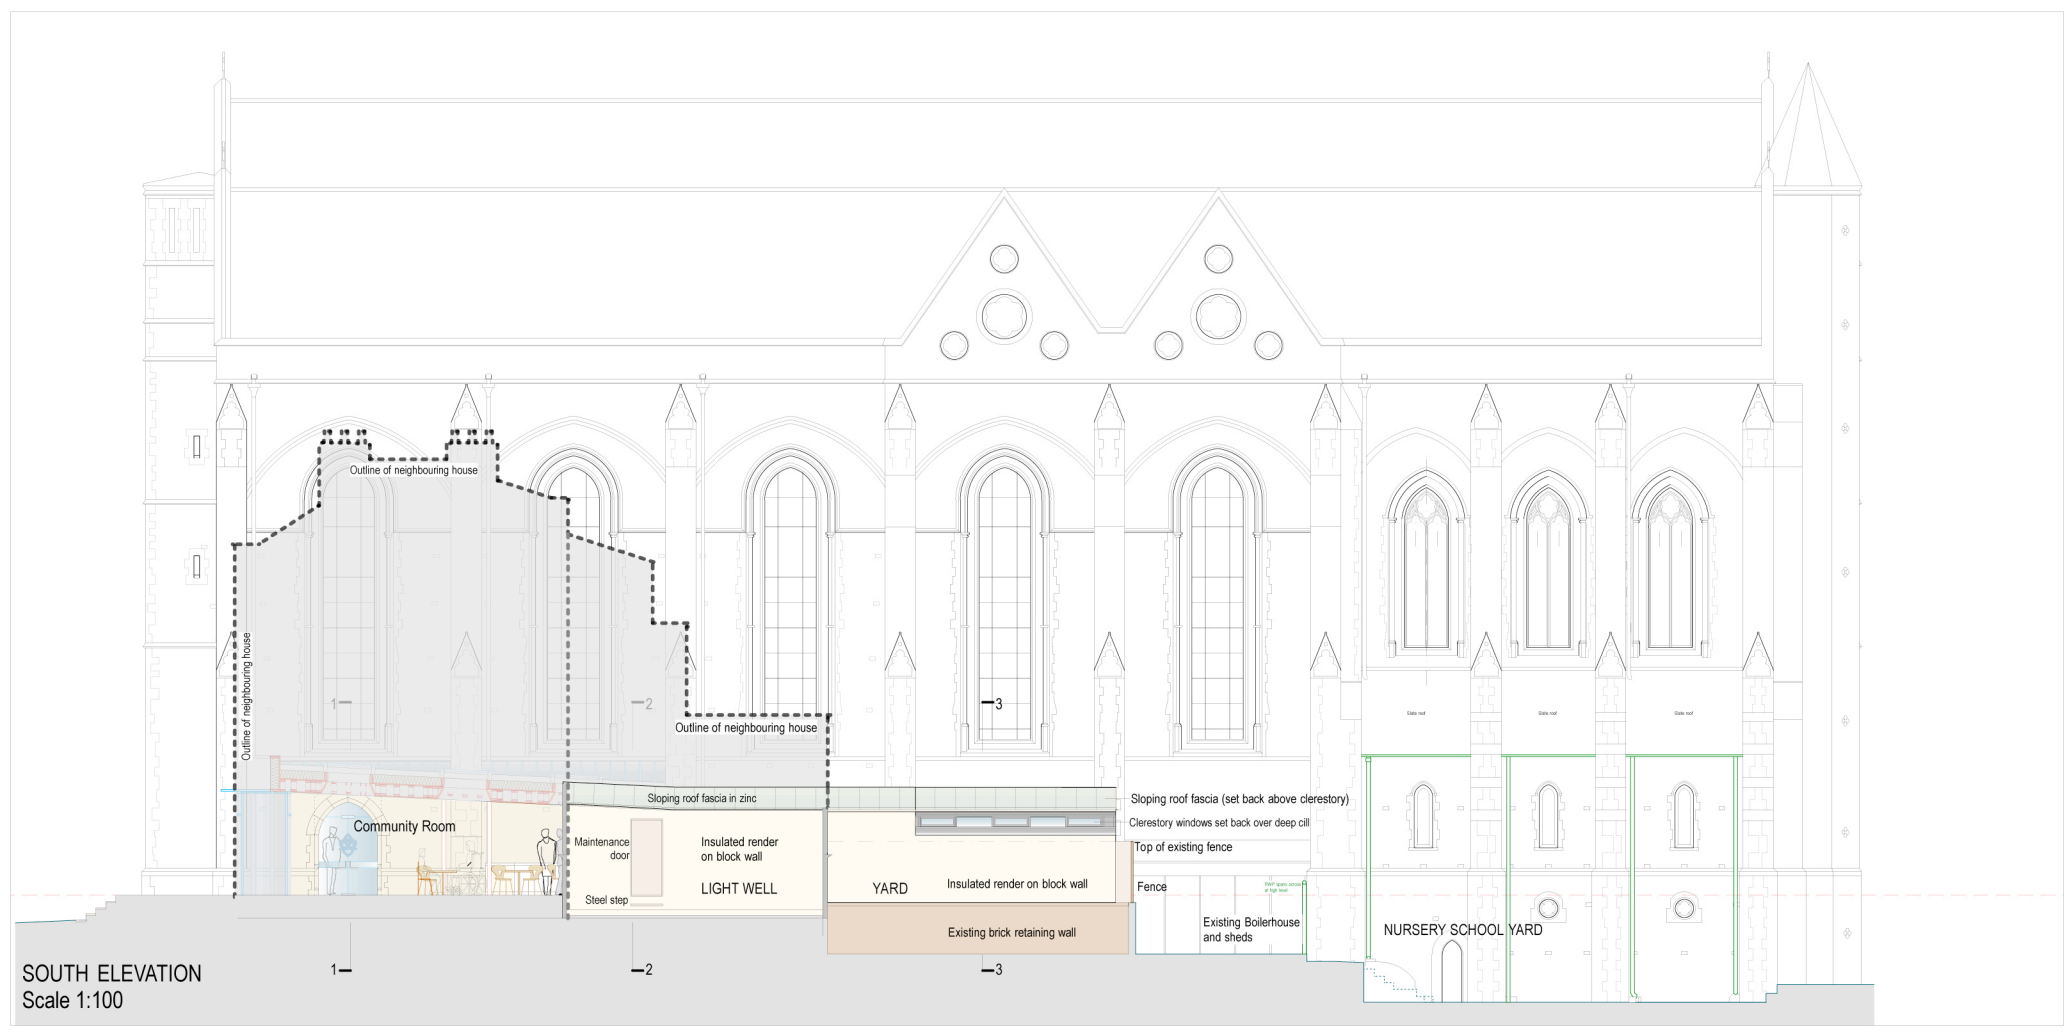

SOUTH ELEVATION  
Scale 1:100

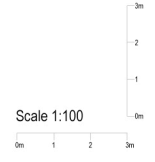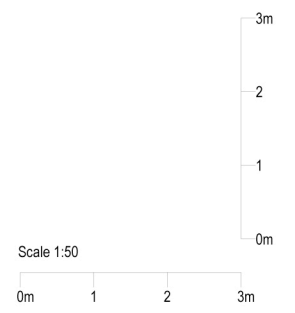

C 06.11.13 Planning - posts not illuminated  
B 18.10.13 Planning - posts and retaining wall  
A 02.09.13 Planning - Cycles stands & posts  
Revisions

hmdw architects



16 Swain Lane  
London  
N6 6ES  
Tel: 020 7267 8855  
Fax: 020 7267 4448  
www.hmdwarchitects.co.uk

Drawing  
ALL HALLOWS, GOSPEL OAK  
COMMUNITY ACCESS PROJECT  
ELEVATIONS APPROVED

Scale 1:100@A1 Date Jun 2013

Job No. - Drg. No. Revision Drawn  
344.01.12 C BPJ / NW