
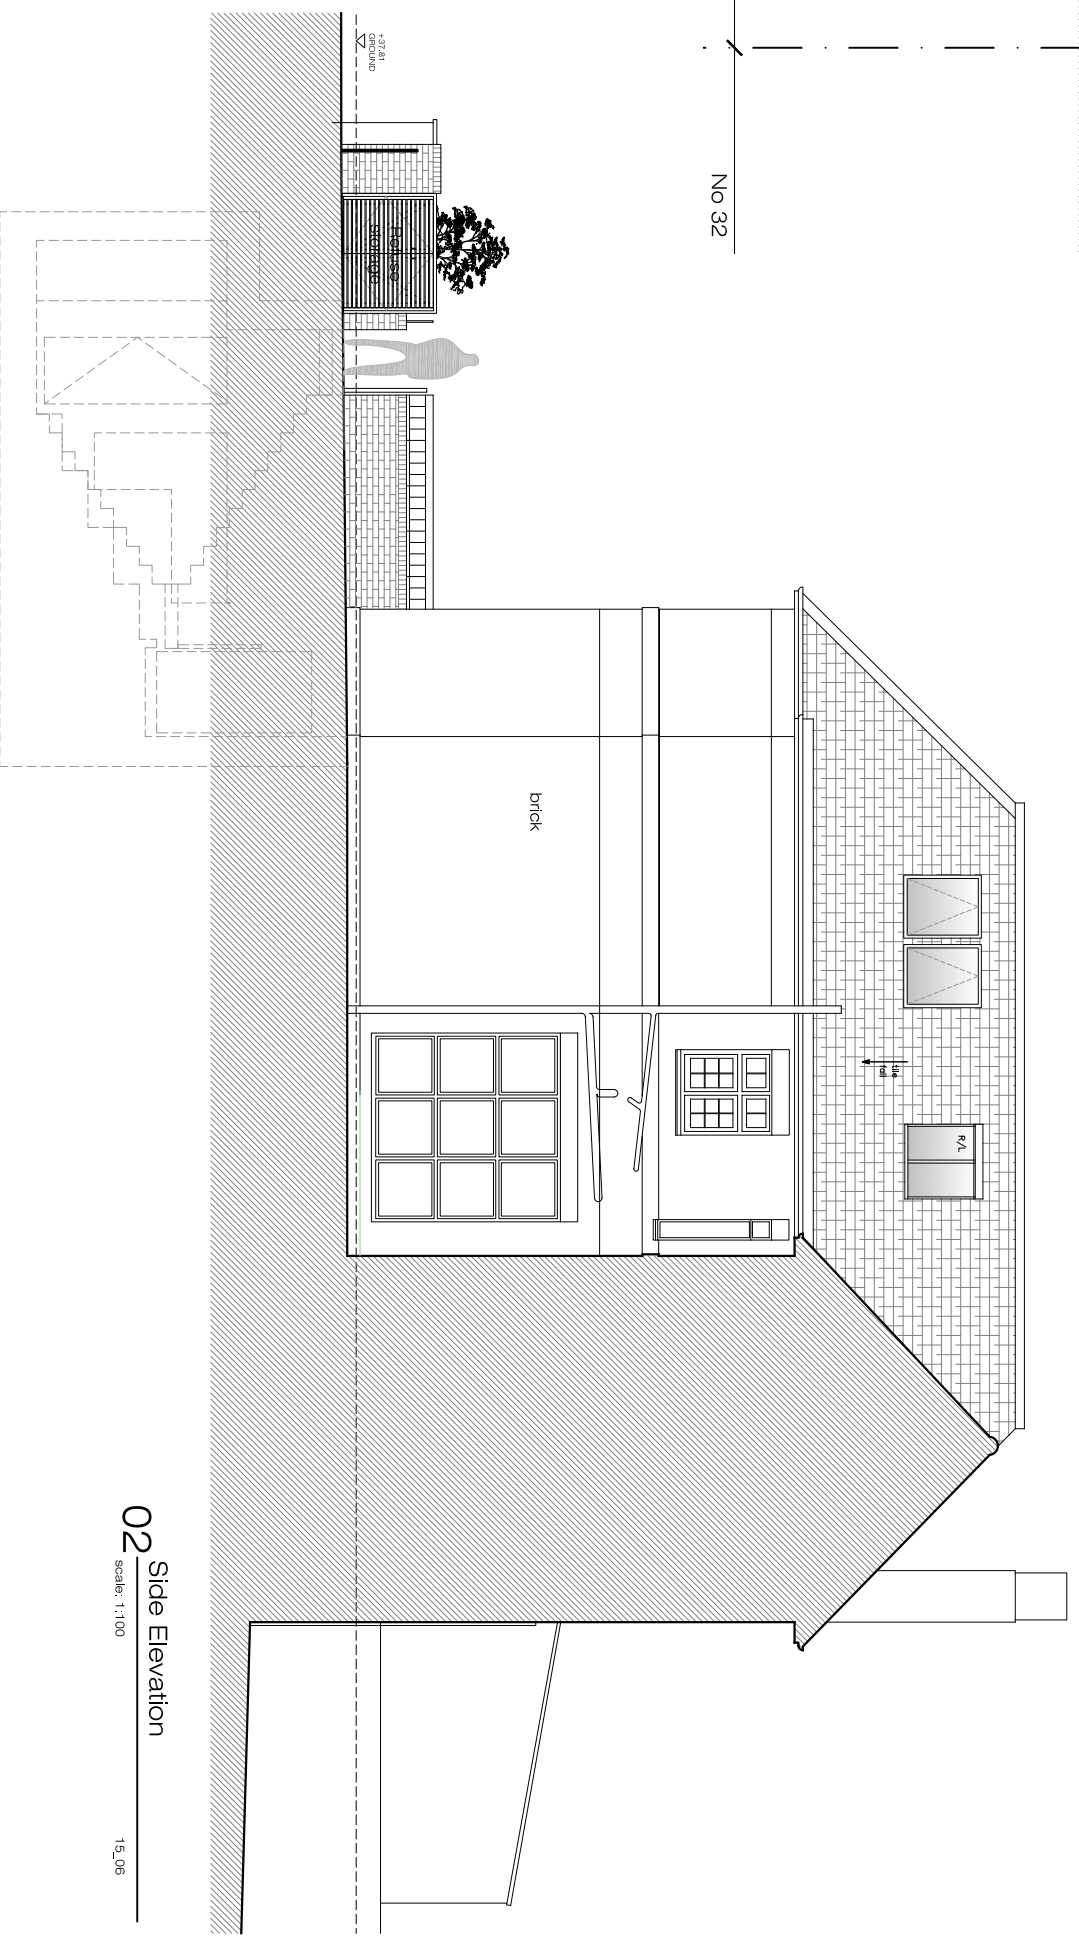


**01** Front Elevation  
scale: 1:100

15\_06

 

**02** Side Elevation  
scale: 1:100

15\_06

**PLEASE NOTE:**

- All dimensions to be checked on site before fabrication.
- With works to refer to engineer's drawings before proceeding
- All drawings and designs are covered by design right (intellectual property), and may not be distributed, copied or issue without written permission of the architect.
- All design concepts are the sole property of the architect and no adaptations, reproductions or copies may be made without written permission of the architect.
- These drawings are subject to any variation required or approved by the relevant statutory authority, or for the better carrying out of the works.
- Samples to be provided by contractor for the architect approval.
- All finishes to architect satisfaction.
- All drawings to be approved by the architect before construction.

**ADDITIONAL NOTES:**

Rev	Revised for	Date	By	Revised/Revised for	Date	By	Revised/Revised for

**Client**  
**PRIVATE CLIENT**

**Project**  
7 Greville Place  
London, NW6 5JP  
The  
Proposed  
Front & Side Elevations

**Status**  
Planning Application

Scale: 1:100 @ A3  
Drawing No: APL-200  
Project No: 15\_08

Architect: **SCHNEIDER DESIGNERS**  
15 Baber Drive, London NW1 8PW, UK  
020 7461 1111  
www.schneiderdesigners.com

Drawn/Revised/Date:  
JL JL 14-Mar-16  
Revision: 00