

Produced 16 Feb 2015 from the Ordnance Survey National Geographic Database and incorporating surveyed revision available at this date. Reproduction in whole or part is prohibited without the prior permission of Ordnance Survey. © Crown Copyright 2015.


Ordnance Survey and the OS Symbol are registered trademarks of Ordnance Survey, the national mapping agency of Great Britain.

The representation of a road, track or path is no evidence of a right of way. The representation of features as lines is no evidence of a property boundary.

Supplied by: **Stanfords 16 Feb 2015**
 Stanfords Ordnance Survey Partner
 Licence: 100035409
 Order Licence Reference: OIB18081
 Centre coordinates: 530311 181613

7-8, Bloomsbury Sq, London WC1A 2LP

Version 1.0 Unversioned directory PDF

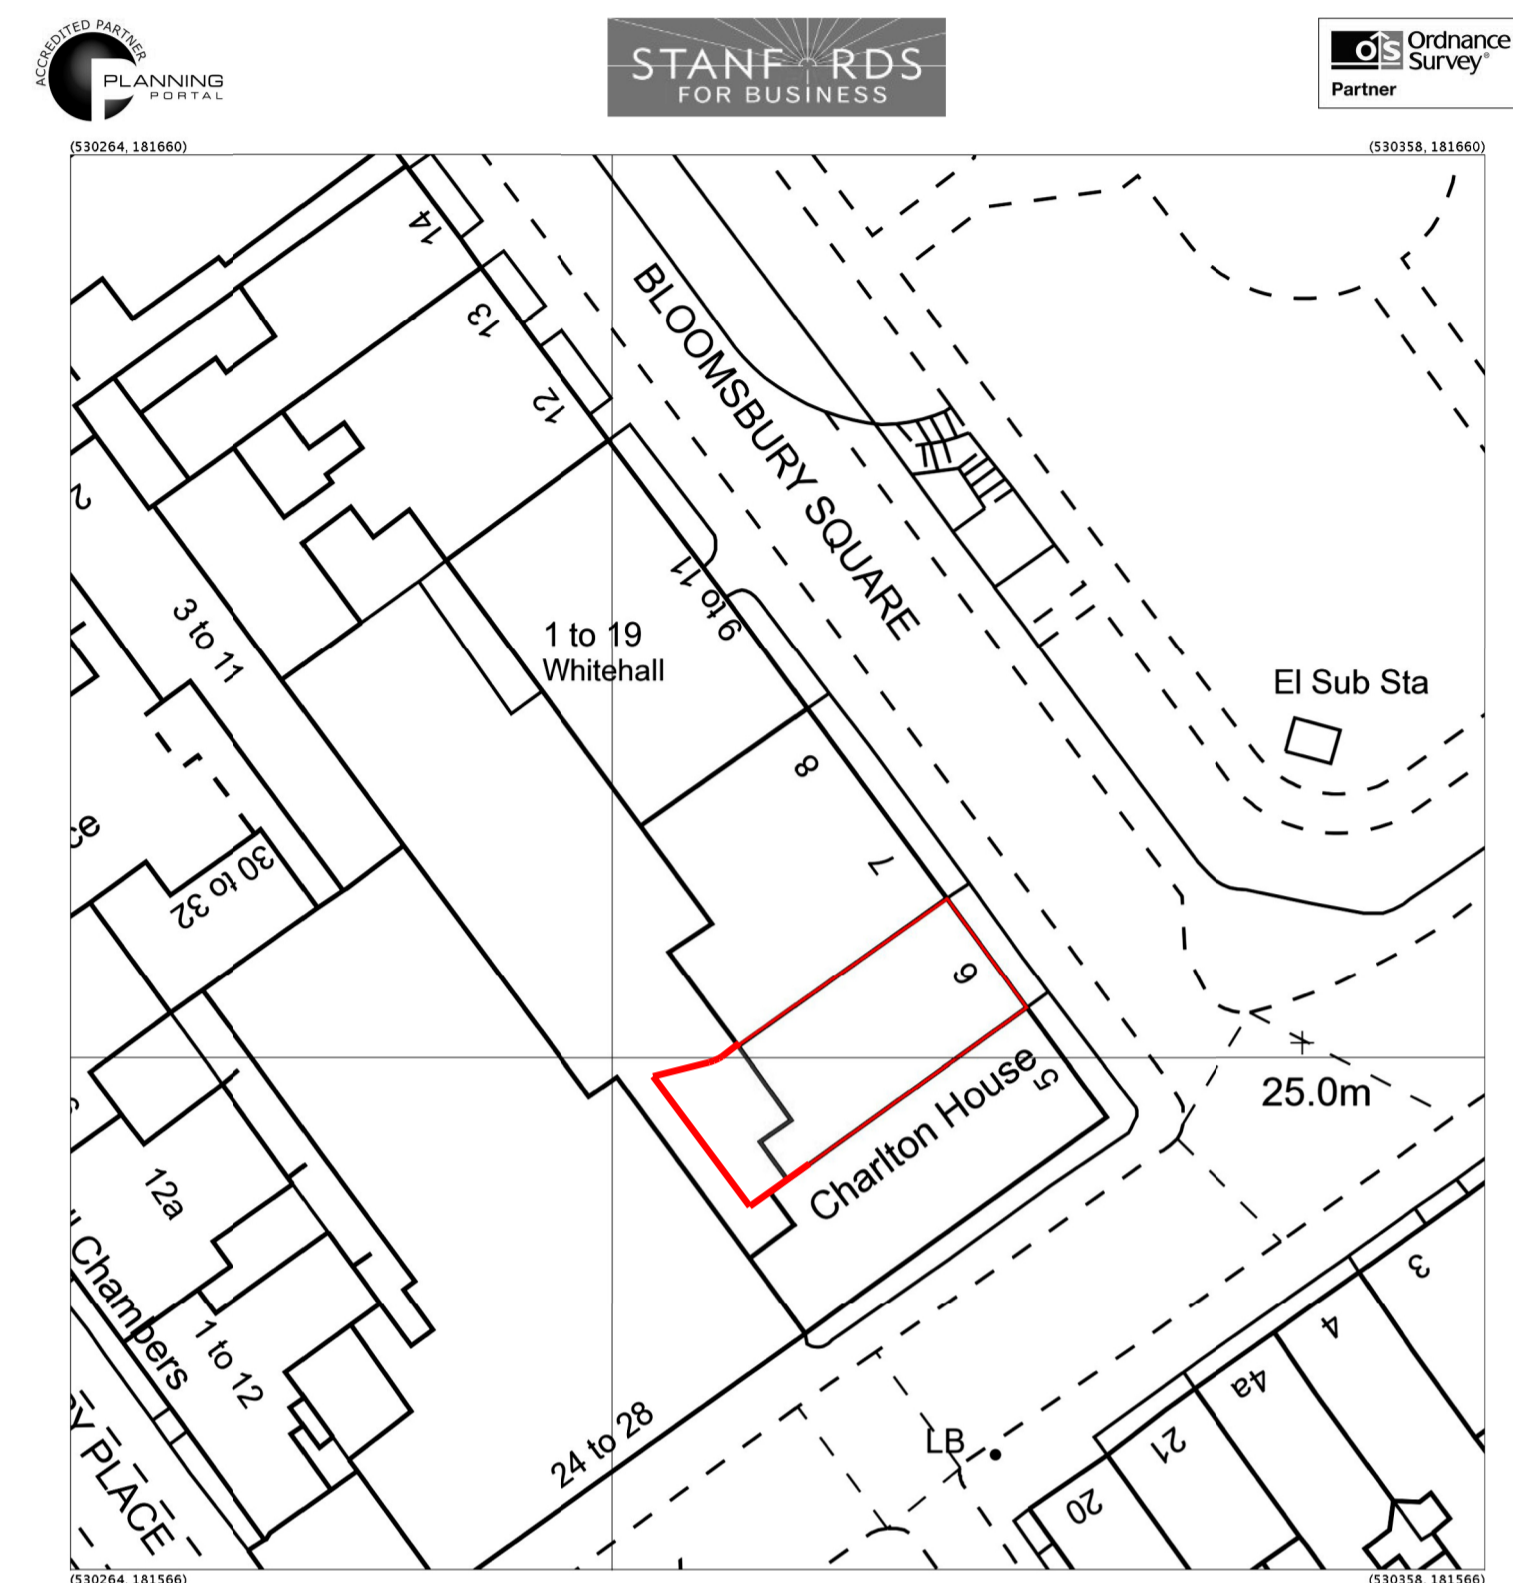

Produced 16 Feb 2015 from the Ordnance Survey National Geographic Database and incorporating surveyed revision available at this date. Reproduction in whole or part is prohibited without the prior permission of Ordnance Survey. © Crown Copyright 2015.

Ordnance Survey and the OS Symbol are registered trademarks of Ordnance Survey, the national mapping agency of Great Britain.

The representation of a road, track or path is no evidence of a right of way. The representation of features as lines is no evidence of a property boundary.

Supplied by: **Stanfords 16 Feb 2015**
 Stanfords Ordnance Survey Partner
 Licence: 100035409
 Order Licence Reference: OIB18080
 Centre coordinates: 530311 181613

7-8, Bloomsbury Sq, London WC1A 2LP

Version 1.0 Unversioned directory PDF


Disclaimer:
 Do not scale from this drawing.
 Check all dimensions on site before fabrication or setting out.
 This document is copyright and may not be reproduced without permission of the owner.

Ordnance Survey data contained herein is for use on this project only. Third parties involved in this project wishing to reproduce this data for the purposes of said project, may do so on display of the following :
 © Crown Copyright All rights reserved 2010 License No. 0100031673

Notes:

Rev:	Notes:	Date:	Dwn:	Iss:
00	CONTRACT	20.04.15		RM
A	CONSTRUCTION	06.07.15		RM
B	CONSENT	01.09.15		RM
C	CONSENT	02.09.15		RM
D	CONSENT	02.09.15		RM
E	CONSTRUCTION	14.09.15		RM

Consultants:

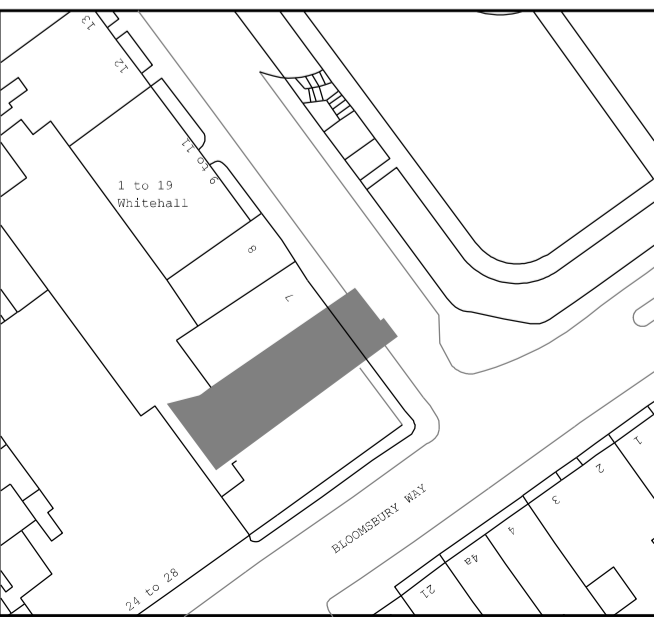

Flanagan Lawrence
 66 Porchester Road, London W2 6ET, UK
 T +44 (0)20 7706 6166 F +44 (0)20 7706 6286 E info@flanaganlawrence.com
 www.flanaganlawrence.com

Client:
SOUTH BLOOM LTD

Project:
6 Bloomsbury Square WC1A 2LP

Drawing Title:
Location and site plans

Drawn By:	Issued By:	Date of First Issue:
Standards	RM	20.04.15
Project No:	Scale @ A1	
14-025	1:50	
Drawing No:	Revision:	
A-00-000	E	