


Existing Ground Floor Plan
Drawing Number 01_01
scale 1:100,@A4 Rev A




94 Highgate West Hill
London N6

Room 102 ltd
www.room102.com
info@room102.com
t 020 8342 8673

 

please note:
all measurements to be checked on site

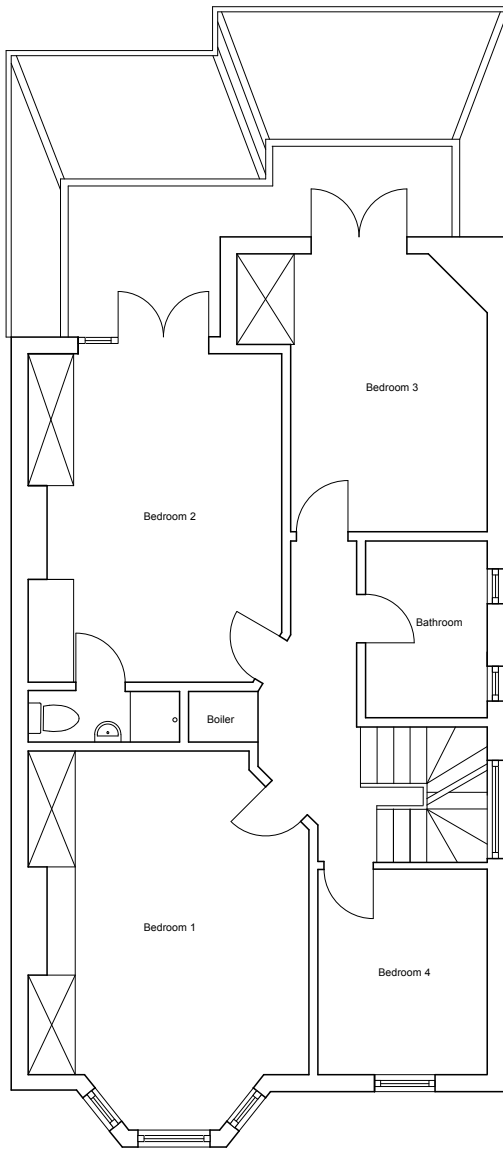


Existing First Floor Plan
Drawing Number 01_02
scale 1:100,@A4 Rev A




94 Highgate West Hill
London N6

Room 102 ltd
www.room102.com
info@room102.com
t 020 8342 8673

 

please note:
all measurements to be checked on site

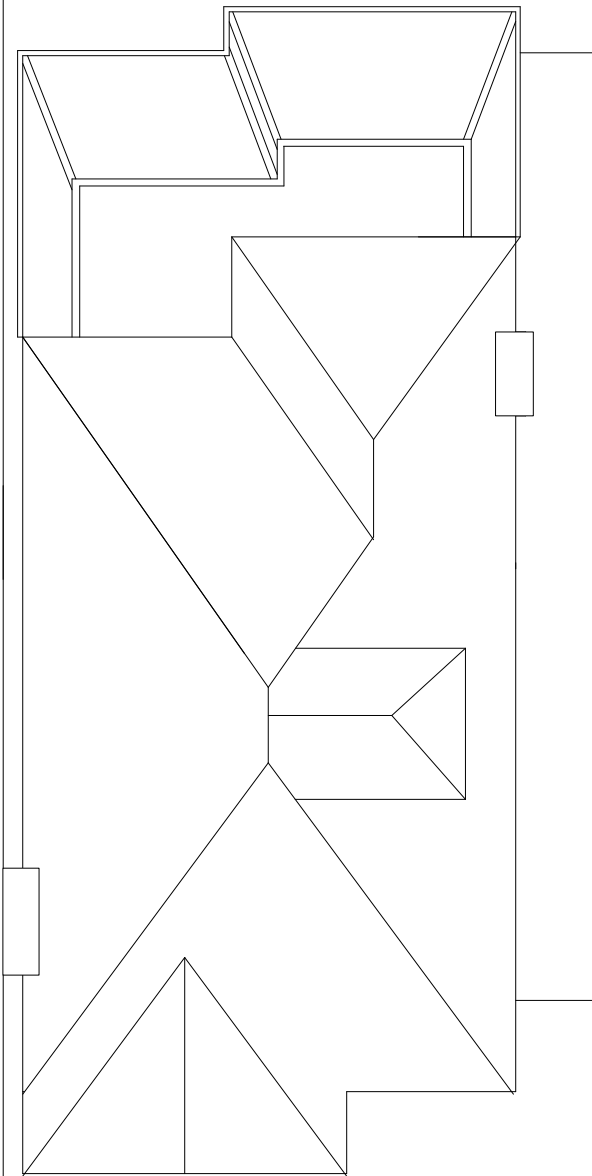

Existing Roof Plan
Drawing Number 01_03
scale 1:100,@A4 Rev A



94 Highgate West Hill
London N6

Room 102 ltd
www.room102.com
info@room102.com
t 020 8342 8673

0



please note:
all measurements to be checked on site



Existing Rear and Side Elevation
Drawing Number 01_04
scale 1:100,@A4 Rev A

94 Highgate West Hill
London N6

Room 102 ltd
www.room102.com
info@room102.com
t 020 8342 8673

