

Extend Patio
Dark, matt slabs for minimal reflection and luminance

Existing Tree

Folding Sliding Doors

Downfacing security lighting

Dark, matt floor finish for minimal reflection and luminance

No 93 Existing
Ground Floor Extension

Patio

Downfacing security lighting

Proposed Extension

3950

Fridge
Freezer

Utility
Room

wc

move radiator here


Reception

Option 1


Proposed Ground Floor Plan
Drawing Number 02_01
scale 1:100,@A4 Rev A

94 Highgate West Hill
London N6

Room 102 ltd
www.room102.com
info@room102.com
t 020 8342 8673

 


please note:
all measurements to be checked on site

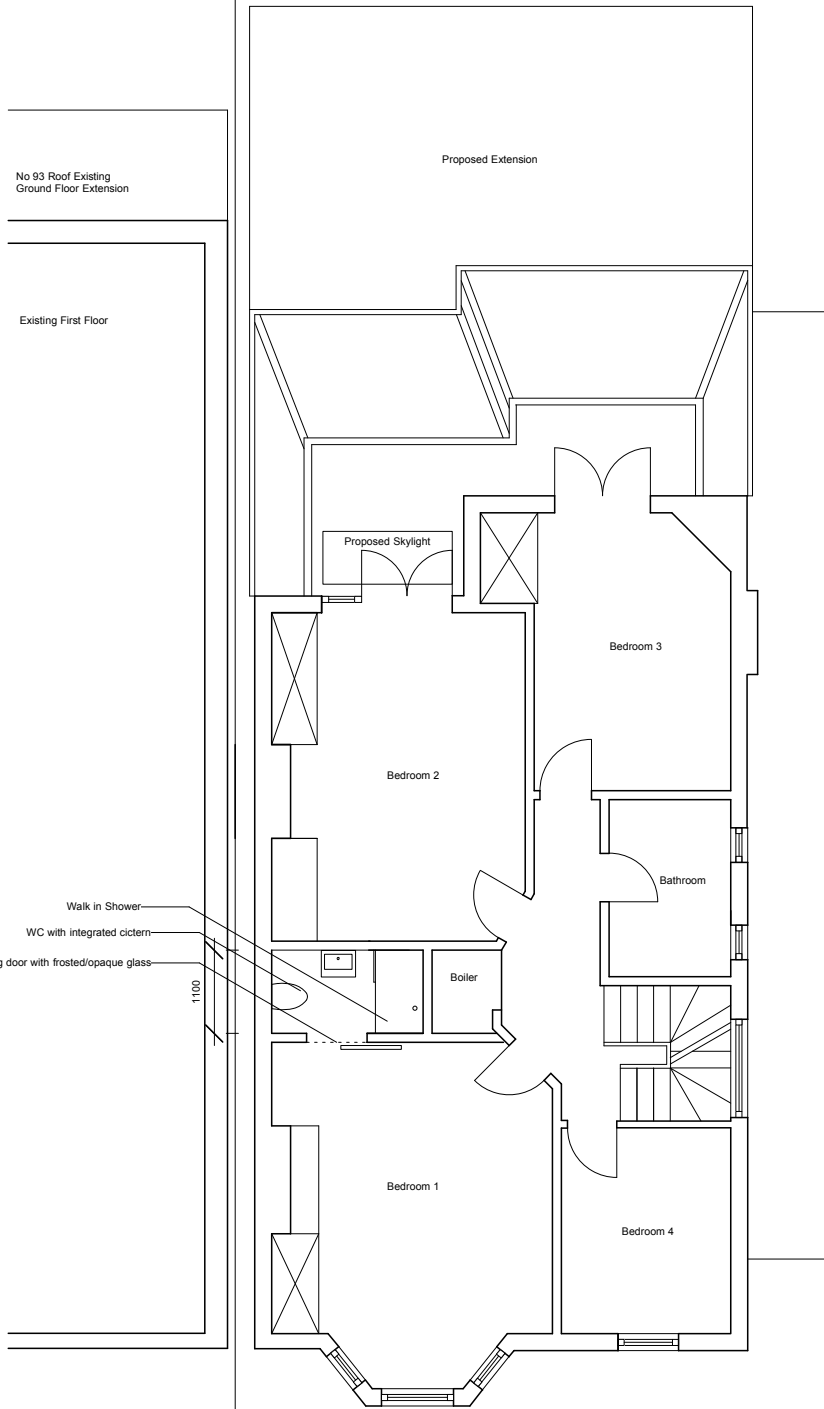


Proposed First Floor Plan
 Drawing Number 02_02
 scale 1:100,@A4 Rev A

94 Highgate West Hill
 London N6
 Room 102 ltd
 www.room102.com
 info@room102.com
 t 020 8342 8673

 

please note:
 all measurements to be checked on site

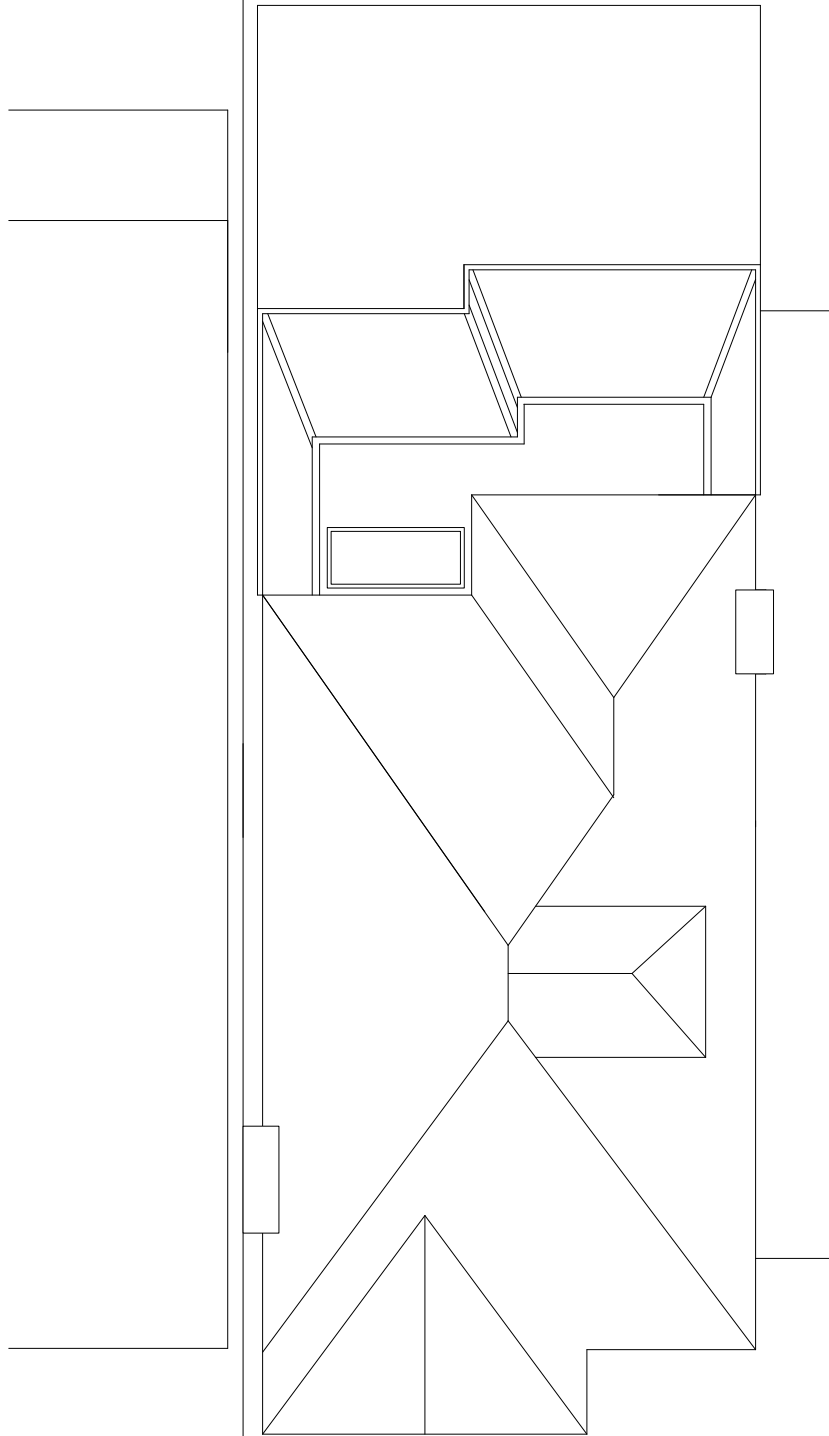


Proposed Roof Plan
Drawing Number 02_03
scale 1:100,@A4 Rev A




94 Highgate West Hill
London N6

Room 102 ltd
www.room102.com
info@room102.com
t 020 8342 8673

 

please note:
all measurements to be checked on site

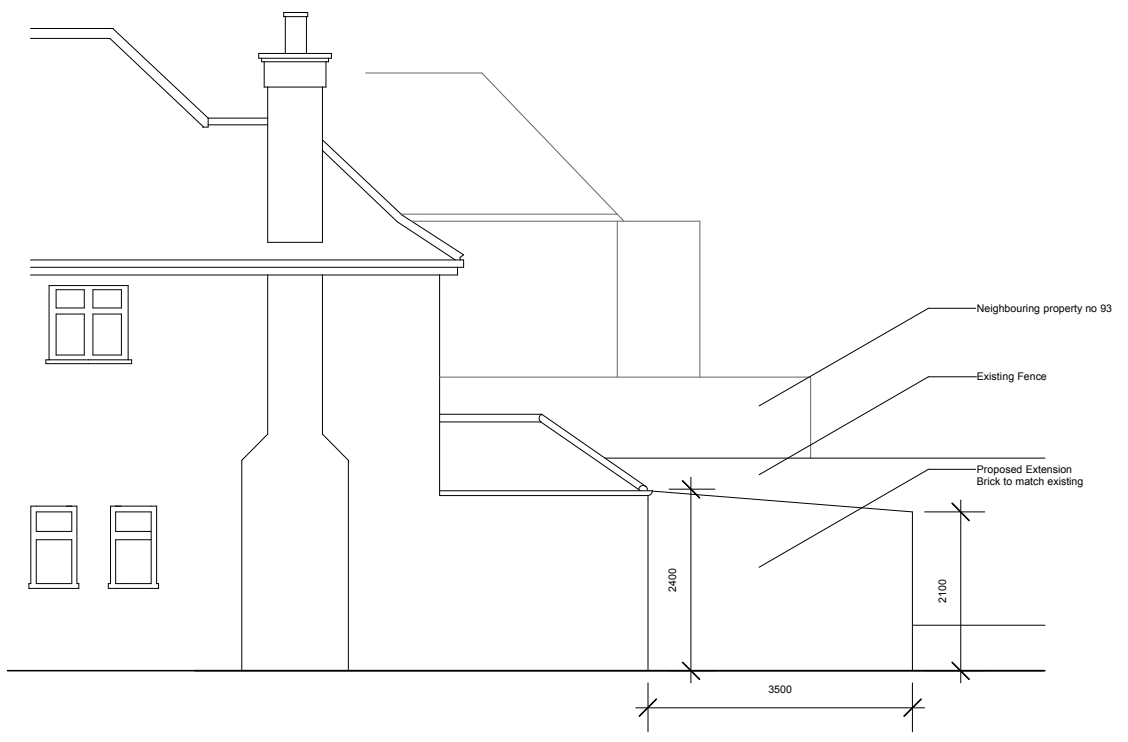


Proposed Rear and Side Elevation
 Drawing Number 02_04
 scale 1:100, @A4 Rev A



94 Highgate West Hill
 London N6

Room 102 ltd
 www.room102.com
 info@room102.com
 t 020 8342 8673

 

please note:
 all measurements to be checked on site