




REAR ELEVATION

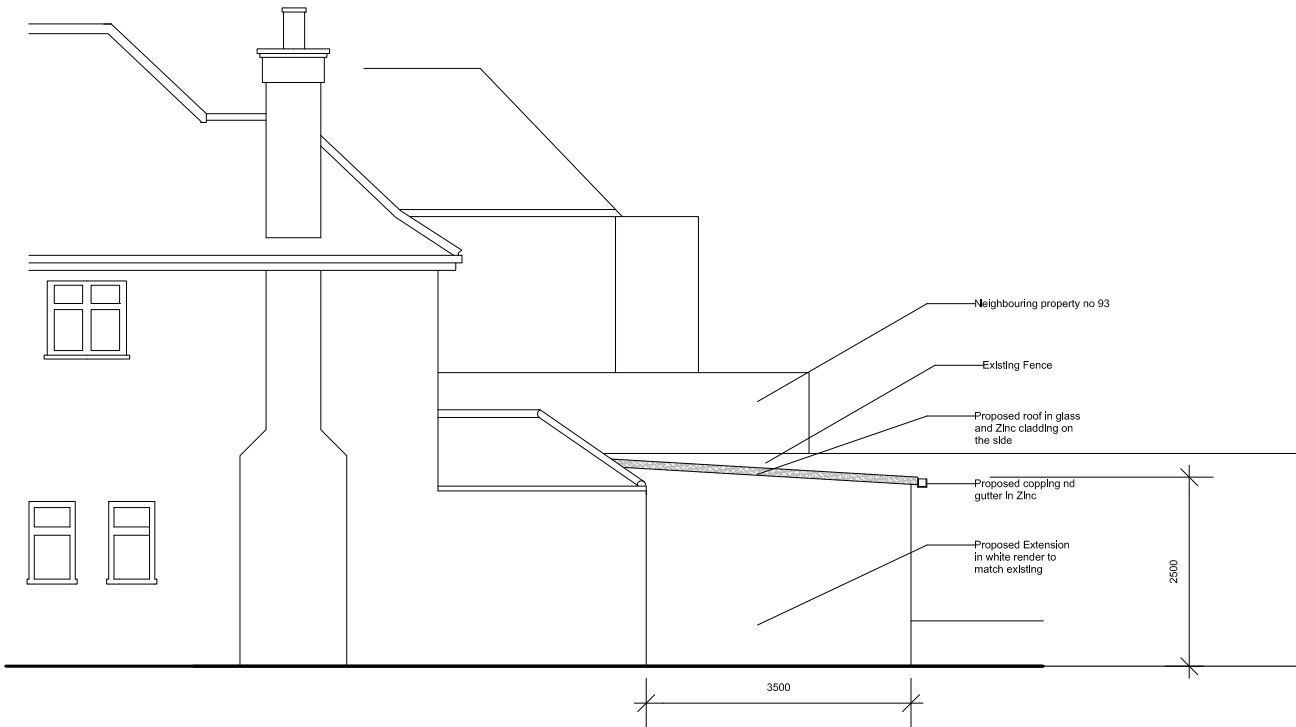

SIDE ELEVATION

revision

Project: 94 Highgate West Hill, London

Drawing Title: Rear and Side Elevation as proposed

Drawing No.: 94HWH_PL04

Scale 1:100@A4

Dated: 22.02.2016

CAD ref: 94HWH_SK01