

THIS DRAWING AND CAD DATA THEREIN IS PROTECTED BY
COPYRIGHT
AND MUST NOT BE COPIED OR REPRODUCED
WITHOUT THE WRITTEN CONSENT OF
DLG ARCHITECTS

NO DIMENSIONS ARE TO BE SCALED FROM THIS DRAWING.
USE FIGURED DIMENSIONS ONLY.
ALL DIMENSIONS AND SIZES ARE TO BE CHECKED ON SITE
AND ANY DISCREPANCIES REPORTED TO THE ARCHITECT
PRIOR TO INITIATION OF ANY WORKS.



LEGEND

Door Nos. are circular
Window Nos. are hexagonal
Room Nos. are rectangular

Fireplace Nos. are triangular
The room, door and window numbering system is as follows:

Room No.	Bldg.	Type	Floor	Room No.	Item No.
46	W	G	E	01	01
46	W	G	E	02	02
46	W	G	E	03	03
46	W	G	E	04	04

Floor Codes
B - Basement
G - Ground
1 - First
2 - Second
3 - Third
4 - Fourth
5 - Roof


Existing Sanitary

* Drawing based on
CADPLAN Land &
Building Surveyors
Date: Aug 1999

Drawing nos:
Basement floor 7939-01
Ground floor 7939-02
First floor 7939-03
Second floor 7939-04
Third floor 7939-05
Fourth floor 7939-06
Roof plan 7939-07
Elevation E1 7939-08
Elevation E2 7939-09
Elevation E3 7939-10
Section S1 7939-11
Section S2 7939-12

Russell Sq. 47

Russell Sq. 46

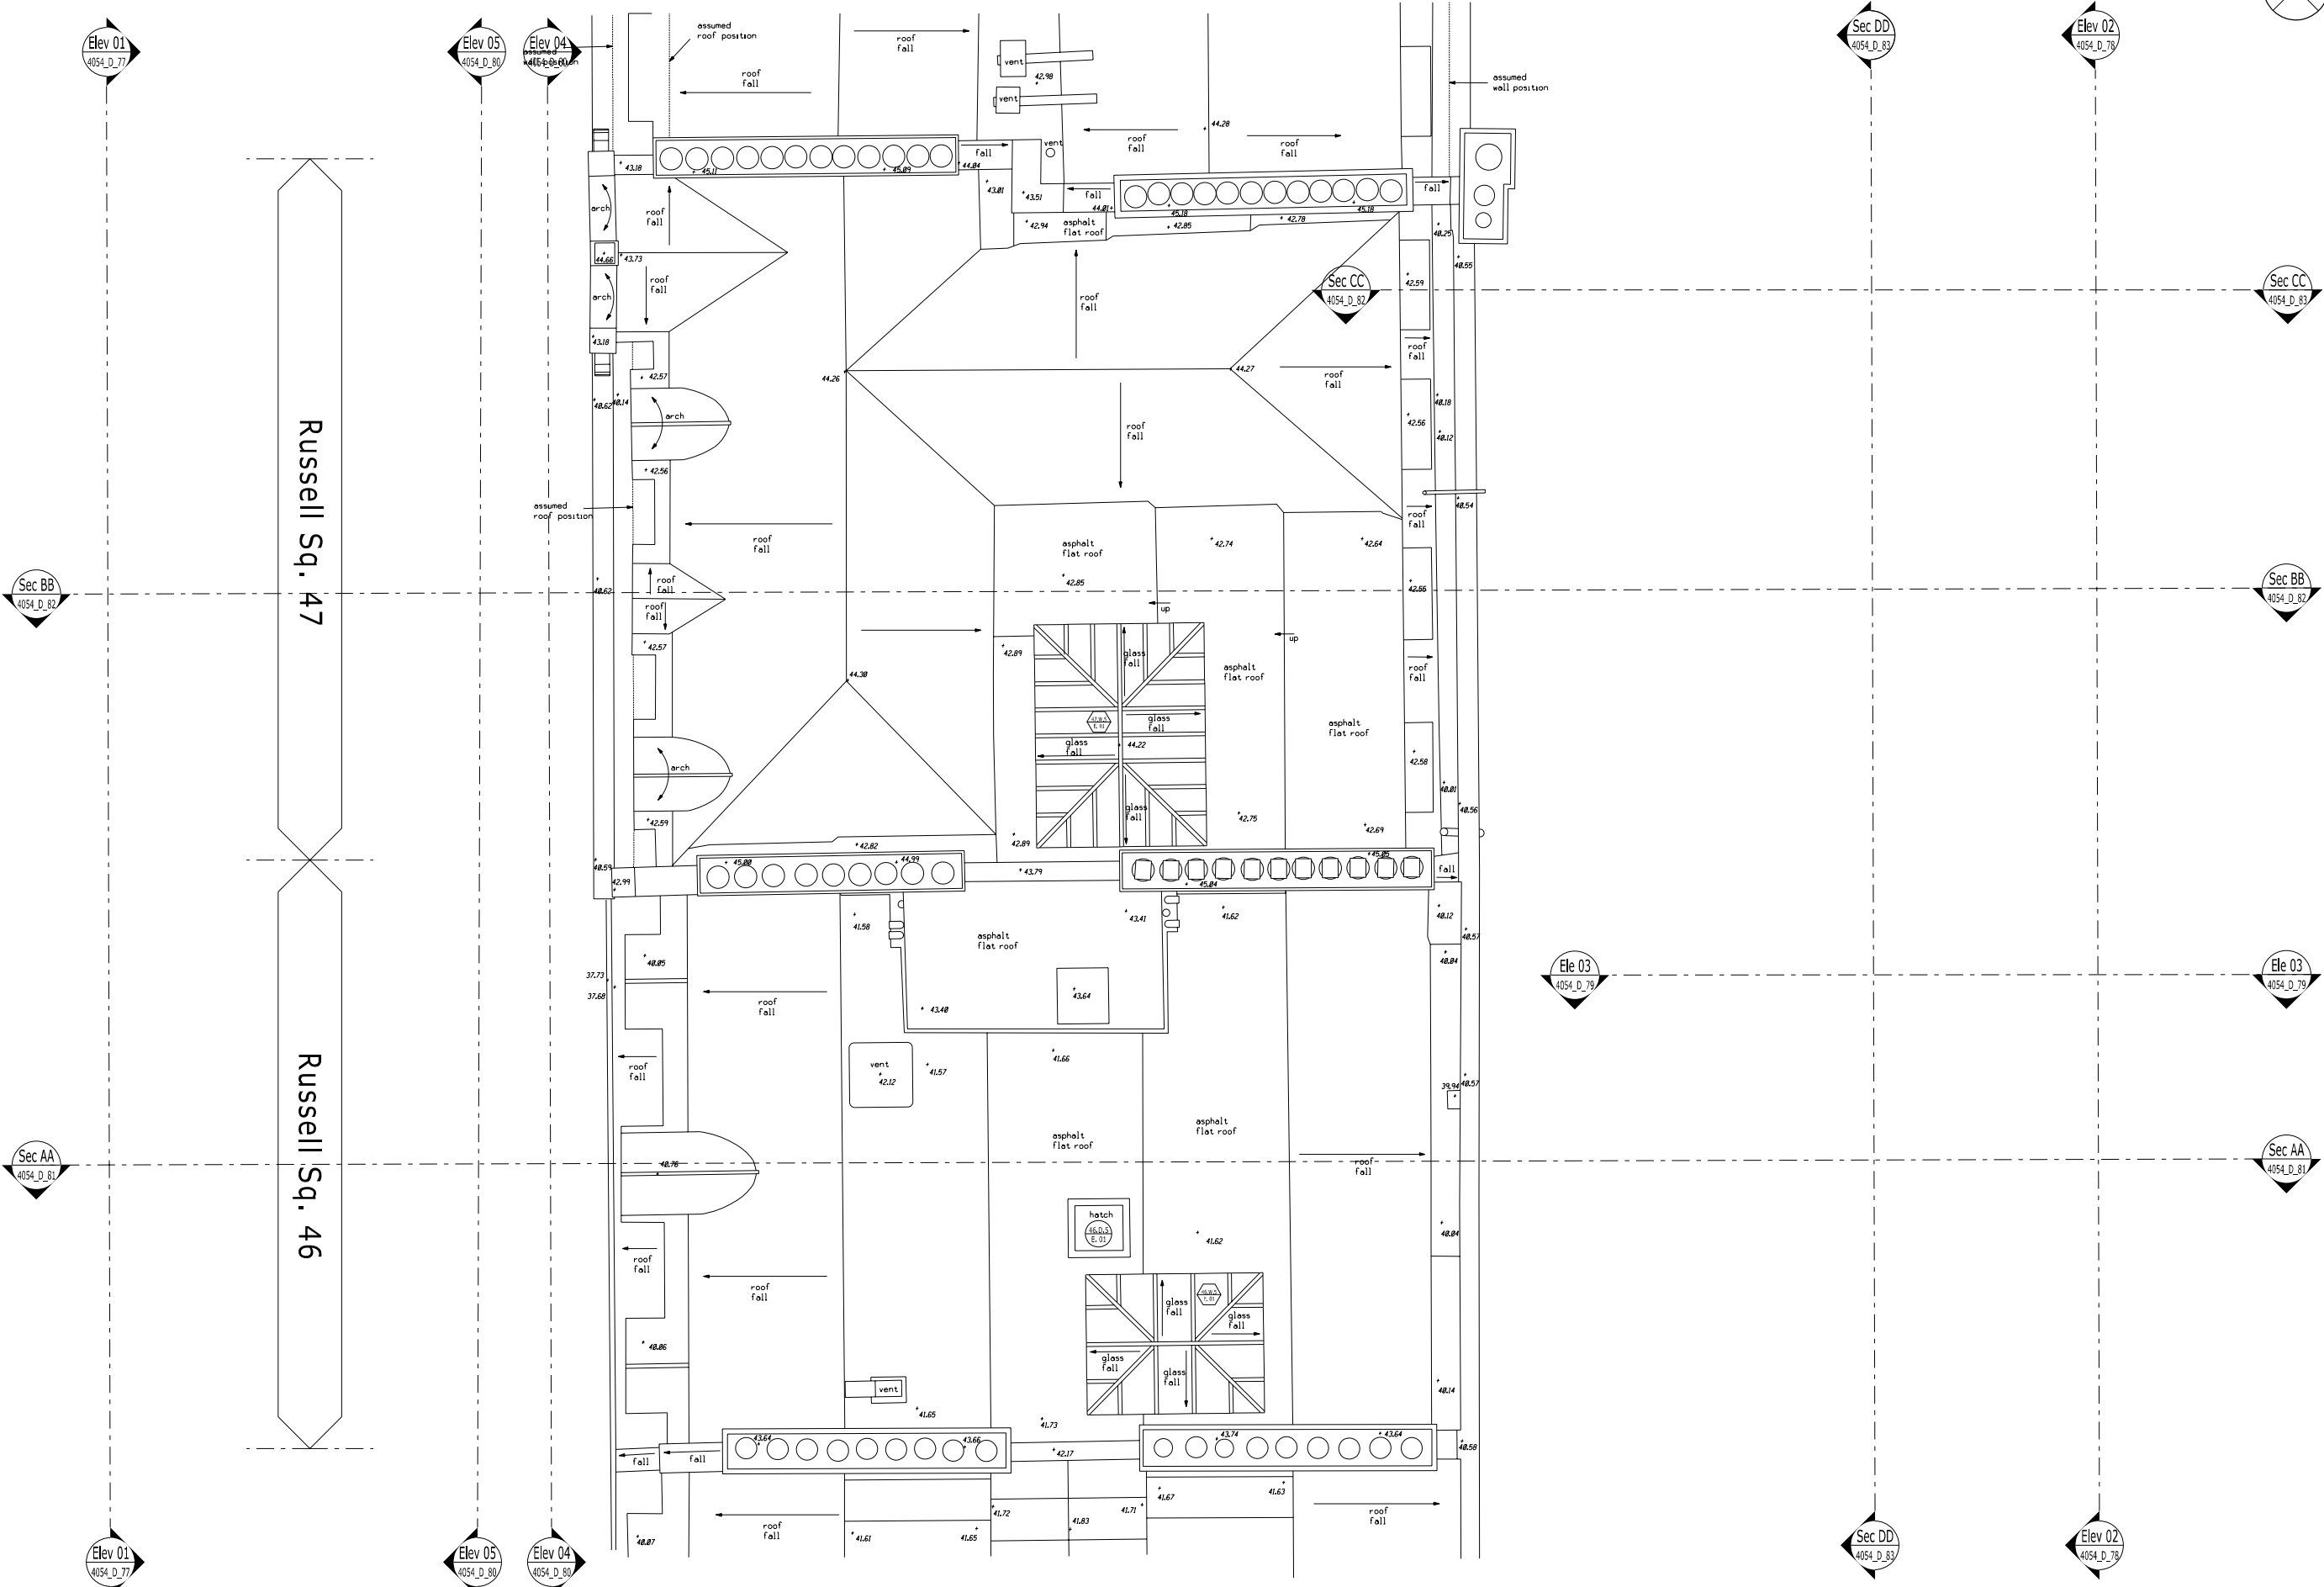

Job Description		Initials/Date	
Job Name	46-47 Russell Square London WC1 The Bedford Estates		
Drawing Title	Demolition Roof Plan		
Status Planning			
Date	Sheet By	Scale & Size	
24/07/15 AH		1:50 @A1 1:100 @A3	
Job Number	Code	Drawing Number	Rev
4054	D	(--)	76 00

DLG Architects LLP
128 Southwark Street
London SE1 0SW

t +44(0)20 7620 1236
f +44(0)20 7928 4416
london@dlgarchitects.com

dlgarchitects.com

