


THIS DRAWING AND CAD DATA THEREIN IS PROTECTED BY COPYRIGHT AND MUST NOT BE COPIED OR REPRODUCED WITHOUT THE WRITTEN CONSENT OF DLG ARCHITECTS

NO DIMENSIONS ARE TO BE SCALED FROM THIS DRAWING. USE FIGURED DIMENSIONS ONLY. ALL DIMENSIONS AND SIZES ARE TO BE CHECKED ON SITE AND ANY DISCREPANCIES REPORTED TO THE ARCHITECT PRIOR TO INITIATION OF ANY WORKS.

 

LEGEND

- Door Nos. are circular
- Window Nos. are hexagonal
- Room Nos. are rectangular
- Fireplace Nos. are triangular

The room, door and window numbering system is as follows:

| Blg. | Type | Floor | Revised | Item No. |
|------|------|-------|---------|----------|
| 0000 | D | 0 | 0 | 01 |
| 0000 | W | 0 | 0 | 02 |
| 0000 | R | 1 | 0 | 03 |
| 0000 | F | 1 | 0 | 04 |

Floor Codes


- B - Basement
- G - Ground
- 1 - First
- 2 - Second
- 3 - Third
- 4 - Fourth
- 5 - Roof

KEY - DEMOLITION

- Doors/windows/fireplaces to be removed
- To be demolished/removed

* Drawing based on CAD PLAN Land & Building Surveyors
Date: Aug 1999

| Drawing nos. | Revised | Item No. |
|----------------|---------|----------|
| Basement floor | 7939-01 | |
| Ground floor | 7939-02 | |
| First floor | 7939-03 | |
| Second floor | 7939-04 | |
| Third floor | 7939-05 | |
| Fourth floor | 7939-06 | |
| Roof plan | 7939-07 | |
| Elevation E1 | 7939-08 | |
| Elevation E2 | 7939-09 | |
| Elevation E3 | 7939-10 | |
| Section S1 | 7939-11 | |
| Section S2 | 7939-12 | |

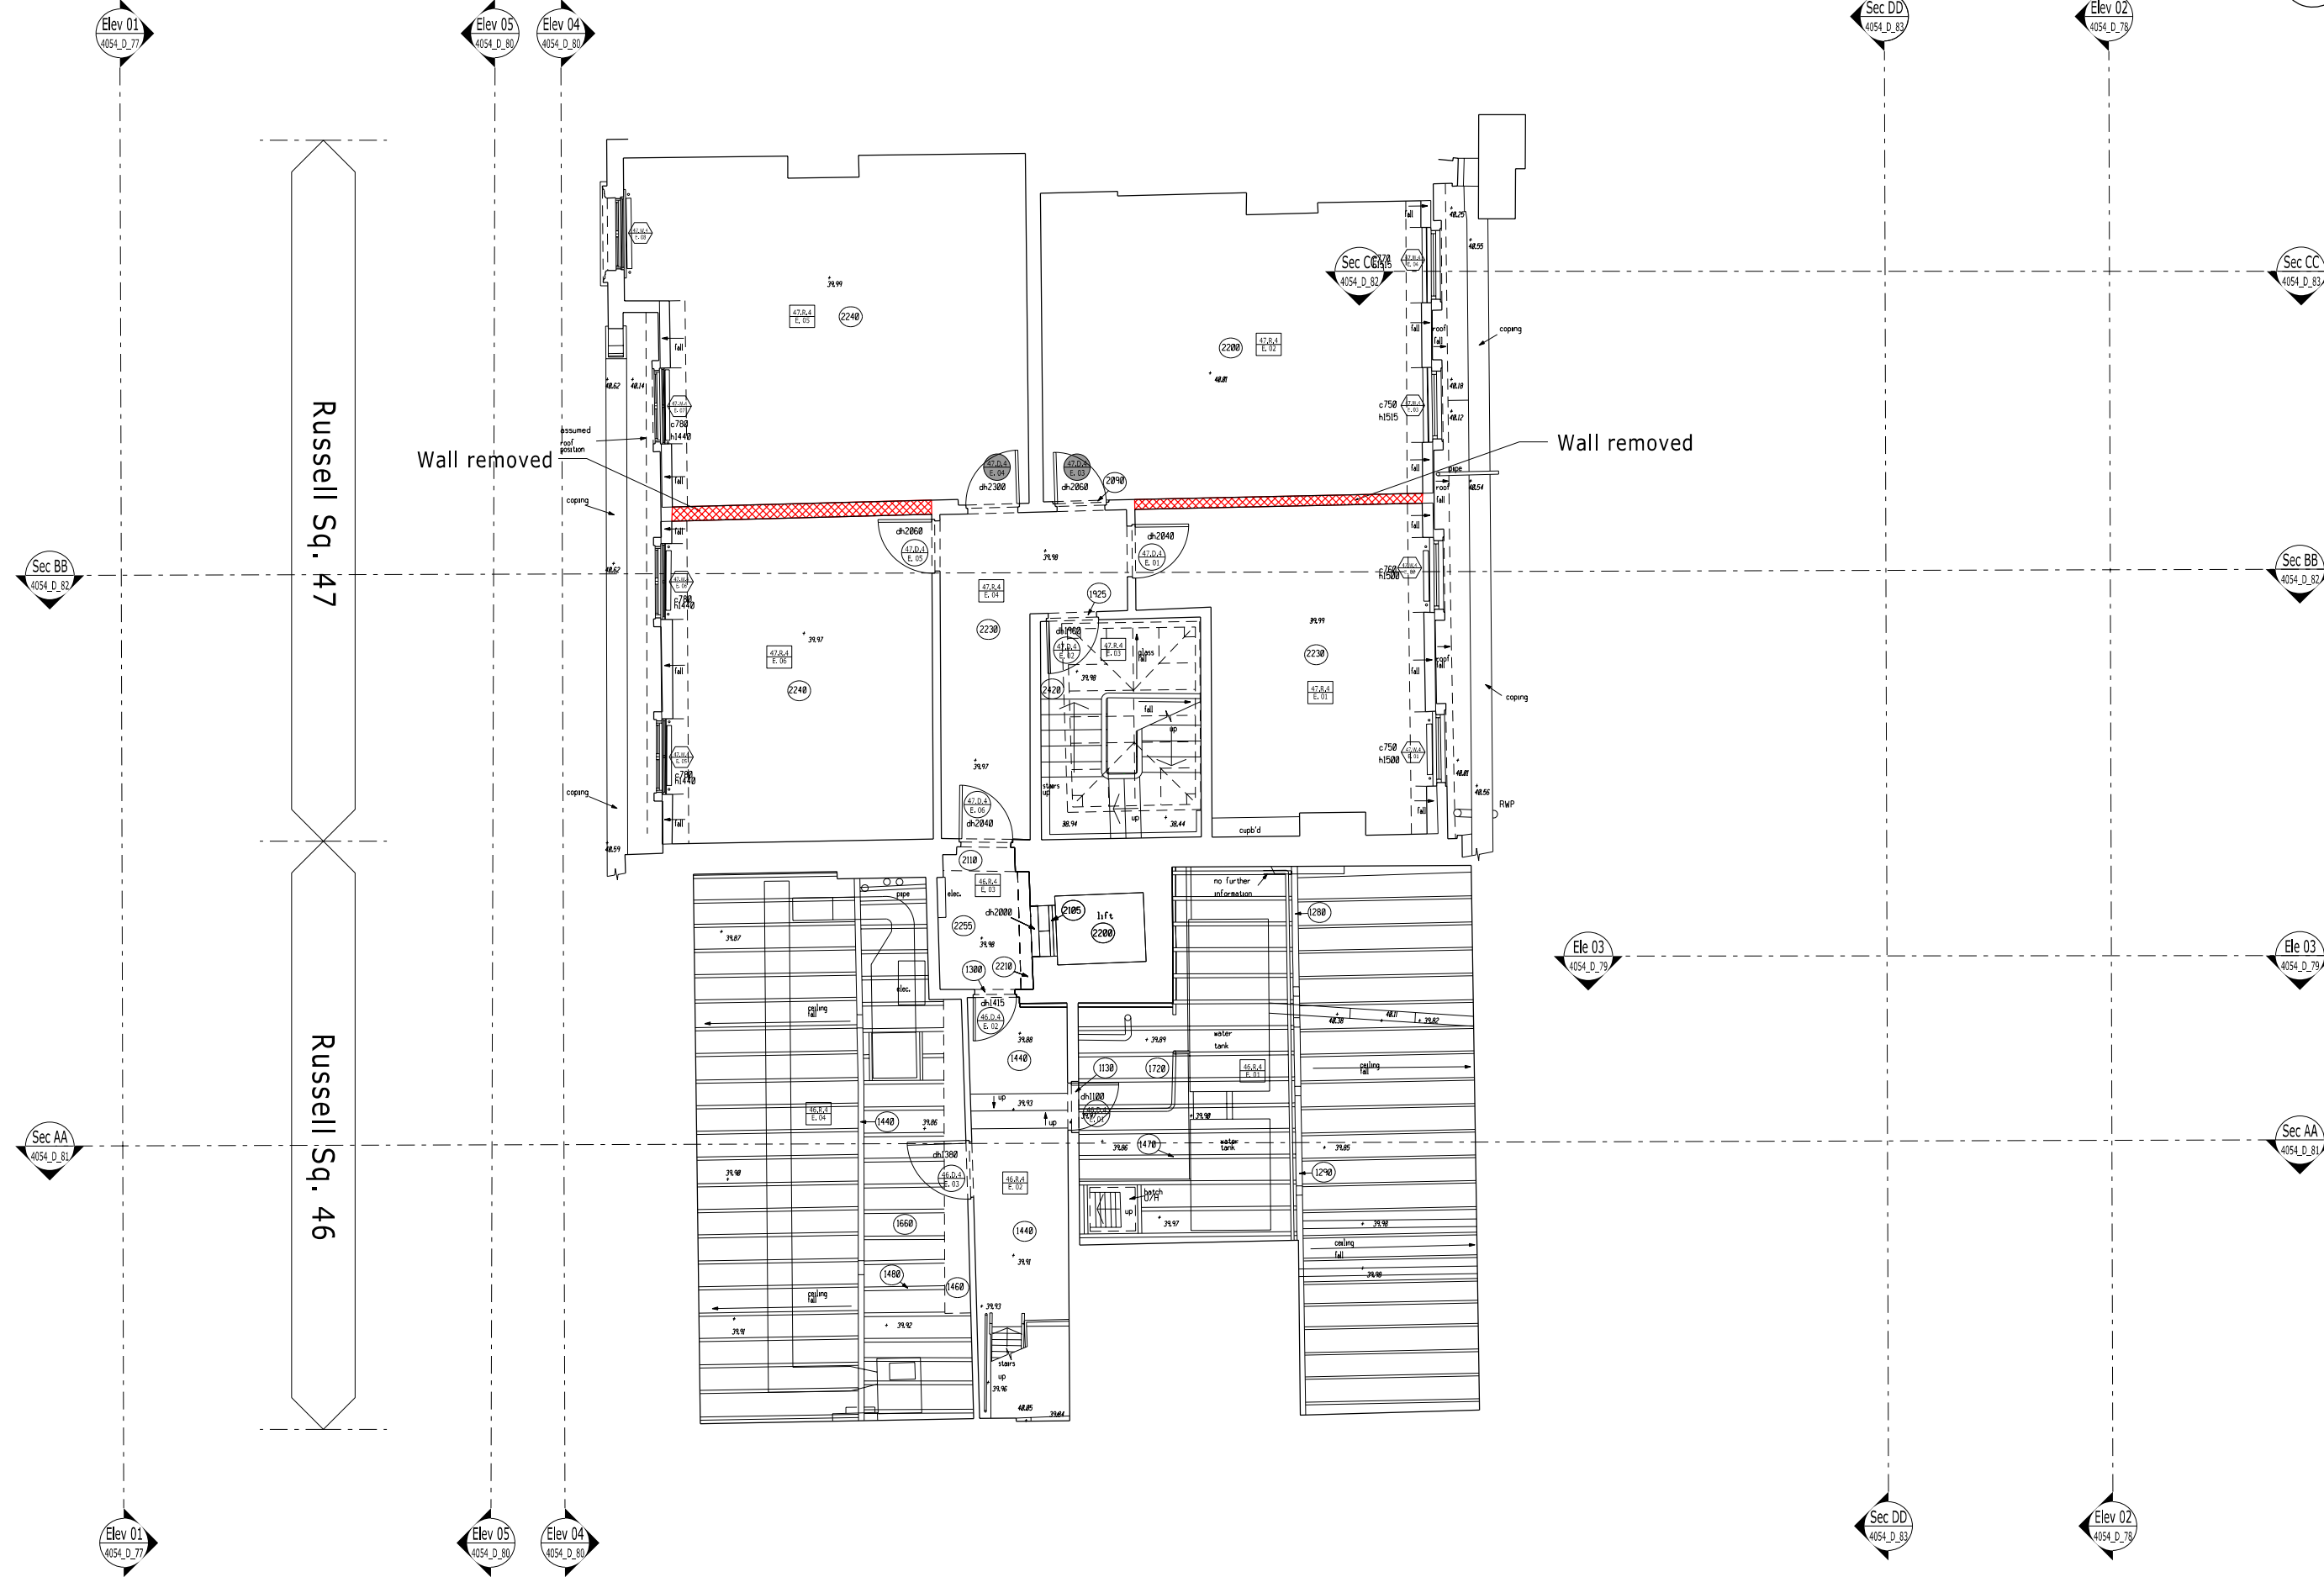

Job Name
**46-47 Russell Square
London
WC1
The Bedford Estates**

Drawing Title
**Demolition
Fourth Floor Plan**

Status
Planning

Date: 24/07/15 AH
Sheet: 75
Scale: 1:50 @A1
1:100 @A3

Job Number: 4054
Code: D
Drawing Number: 75
Rev: 00

DLG Architects LLP
128 Southwark Street
London SE1 0SW

t +44(0)20 7620 1236
f +44(0)20 7928 4416
london@dlgarchitects.com

dlgarchitects.com

