

THIS DRAWING AND CAD DATA THEREIN IS PROTECTED BY COPYRIGHT AND MUST NOT BE COPIED OR REPRODUCED WITHOUT THE WRITTEN CONSENT OF DLG ARCHITECTS

NO DIMENSIONS ARE TO BE SCALED FROM THIS DRAWING. USE FIGURED DIMENSIONS ONLY. ALL DIMENSIONS AND SIZES ARE TO BE CHECKED ON SITE AND ANY DISCREPANCIES REPORTED TO THE ARCHITECT PRIOR TO INITIATION OF ANY WORKS.



**LEGEND**

Door Nos. are circular  
 Window Nos. are hexagonal  
 Room Nos. are rectangular  
 Fireplace Nos. are triangular

The room, door and window numbering system is as follows:


	Blgd.	Type	Floor	Room/Window/Door No.	Item No.
Doors	46	D	8	E	01
Windows	46	W	G	E	02
Rooms	46	R	1	P	03
Fireplaces	46	F			01

**Floor Codes**  
 B - Basement  
 G - Ground  
 1 - First  
 2 - Second  
 3 - Third  
 4 - Fourth  
 5 - Roof

All suspended ceilings to be removed, and newly exposed ceilings to be made secondary glazing to be replaced with new secondary glazing

\* Drawing based on CADPLAN Land & Building surveyors  
 Date: Aug 1999

Drawing nos:  
 Basement floor 7939-01  
 Ground floor 7939-02  
 First floor 7939-03  
 Second floor 7939-04  
 Third floor 7939-05  
 Fourth floor 7939-06  
 Roof plan 7939-07  
 Elevation E1 7939-08  
 Elevation E2 7939-09  
 Elevation E3 7939-10  
 Section S1 7939-11  
 Section S2 7939-12

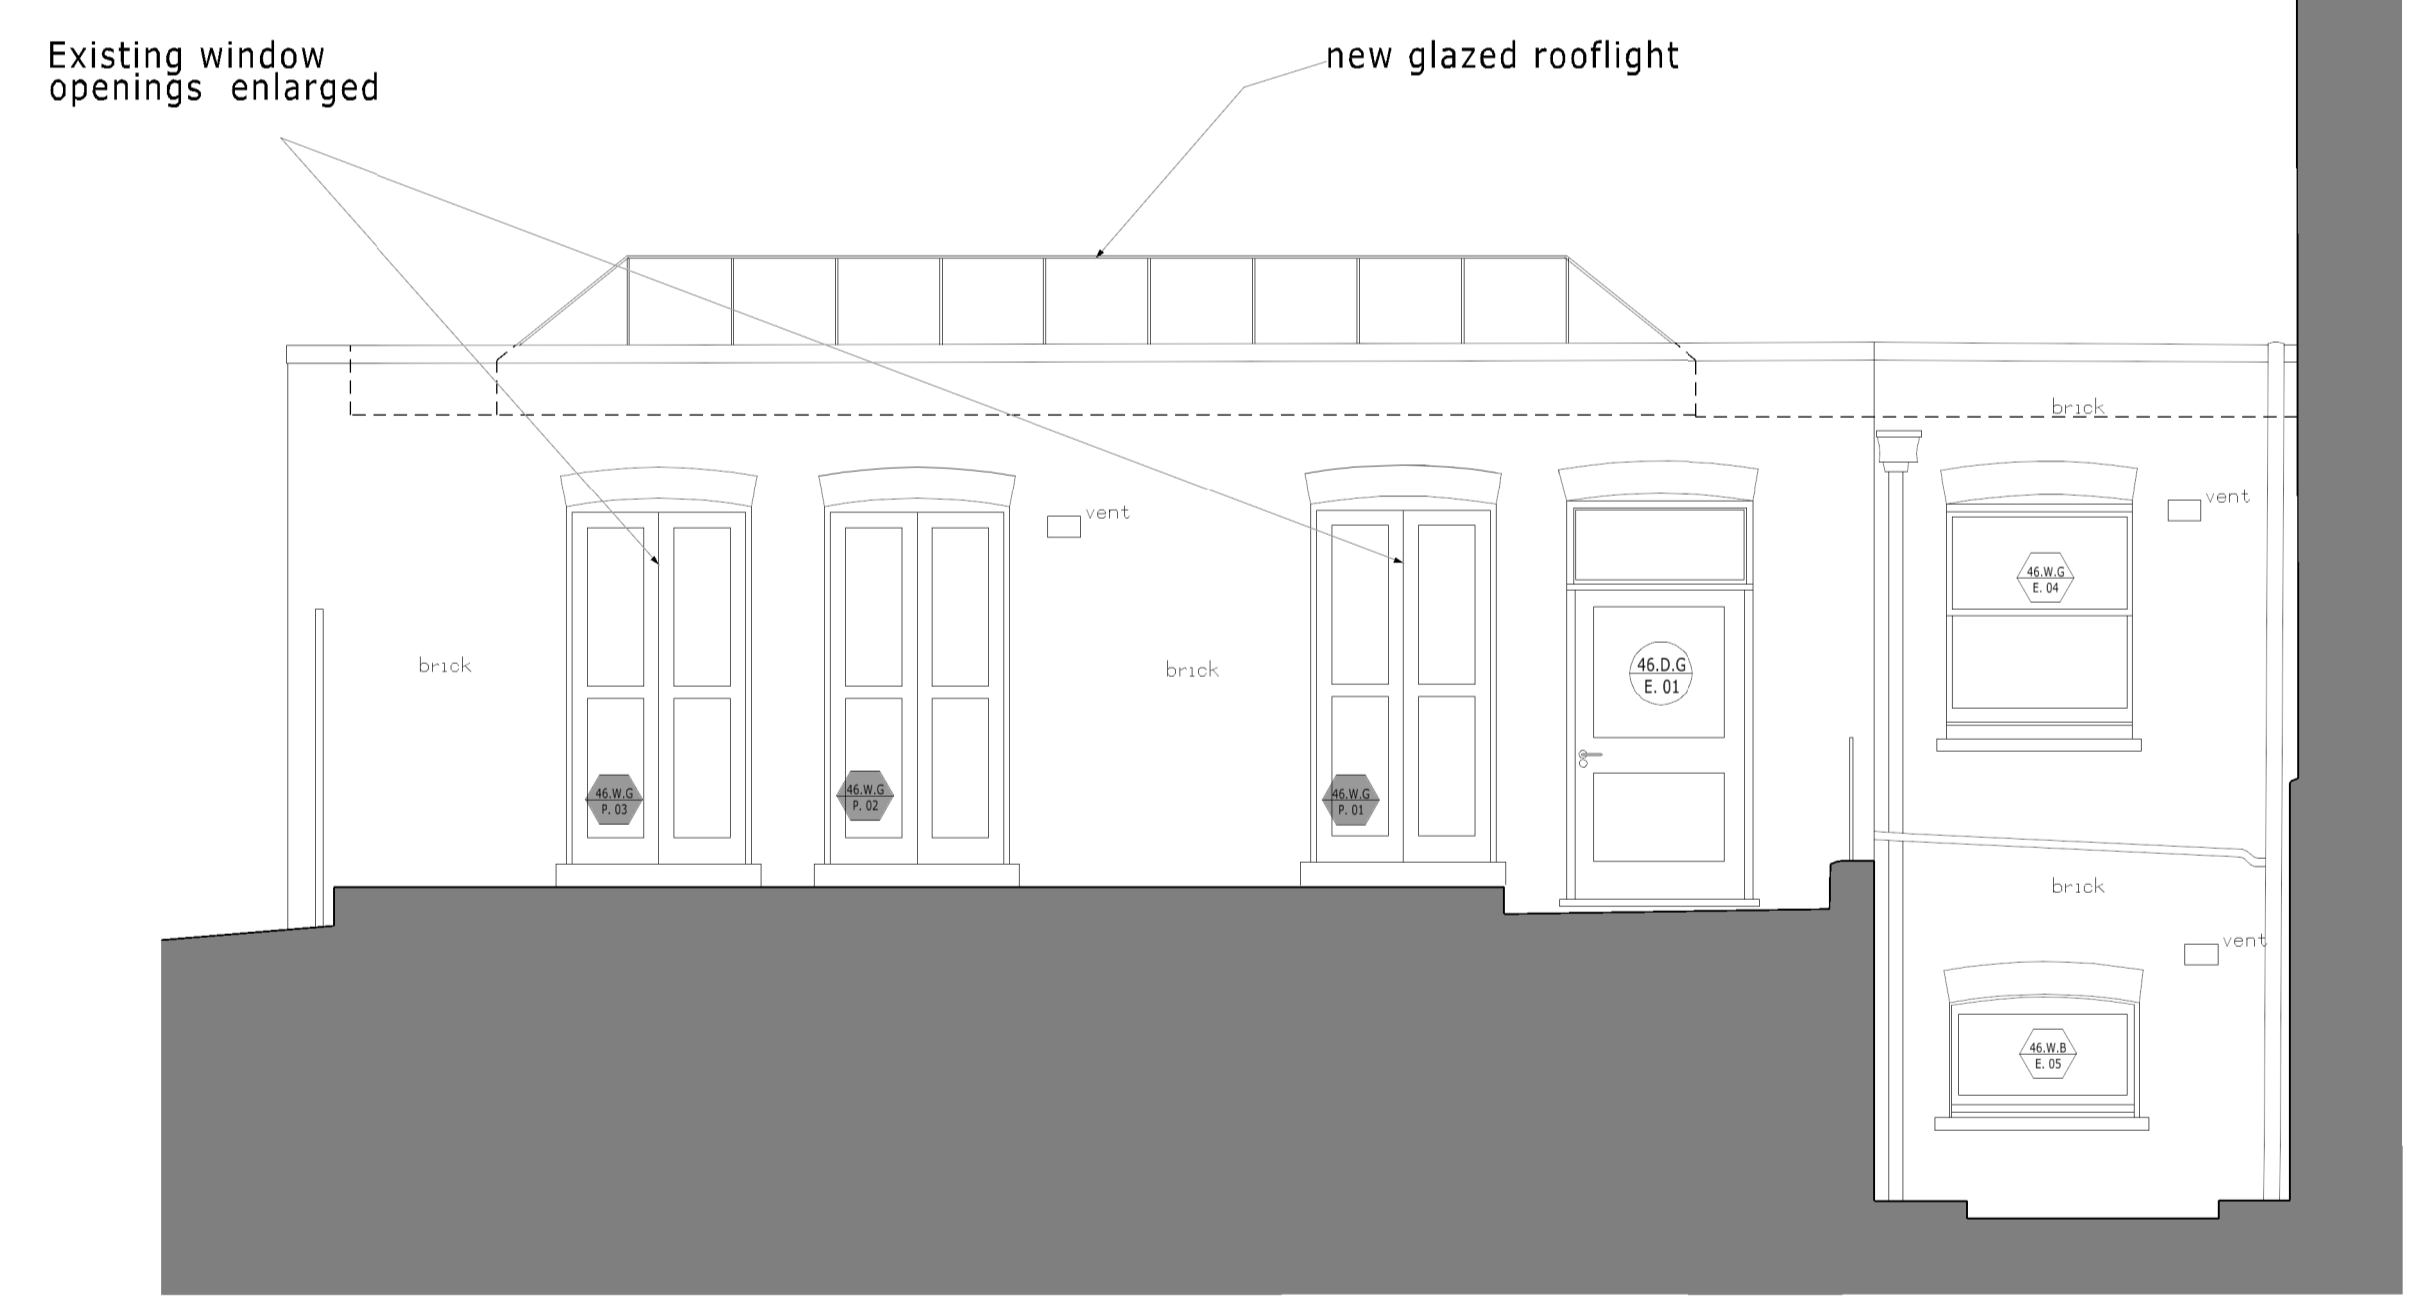

Datum 20.00m

01 Rooflight shown and new double doors HR 11.03.16  
 Rev. Description Initials/Date

**46-47 Russell Square**  
 London  
 WC1  
 The Bedford Estates

Drawing Title  
**Proposed**  
**Courtyard Elevation 3**

Status  
**Planning**

Date 02/10/15 AH Sheet By 1:50 @A1  
 1:100 @A3

Job Number	Code	Drawing Number	Rev
4054	D	(99) 55	01

**DLG Architects LLP**  
 Studio 12.G.1 The Leathermarket  
 11-13 Weston Street  
 London SE1 3ER  
 t +44(0)20 7620 1236  
 admin.london@dlgarchitects.com  
 dlgarchitects.com

