

THIS DRAWING AND CAD DATA THEREIN IS PROTECTED BY COPYRIGHT AND MUST NOT BE COPIED OR REPRODUCED WITHOUT THE WRITTEN CONSENT OF DLG ARCHITECTS ©
 NO DIMENSIONS ARE TO BE SCALED FROM THIS DRAWING. USE FIGURED DIMENSIONS ONLY.
 ALL DIMENSIONS AND SIZES ARE TO BE CHECKED ON SITE AND ANY DISCREPANCIES REPORTED TO THE ARCHITECT PRIOR TO INITIATION OF ANY WORKS.

LEGEND

Door Nos. are circular
 Window Nos. are hexagonal
 Room Nos. are rectangular
 Fireplace Nos. are triangular
 The room, door and window numbering system is as follows:


Blgd.	Type	Floor	Number	Item No.
Doors	D	R	E	01
Windows	W	G	E	02
Rooms	R	I	P	03
Fireplaces	F			01

Floor Codes
 B - Basement
 G - Ground
 1 - First
 2 - Second
 3 - Third
 4 - Fourth
 5 - Roof


All suspended ceilings to be removed, and new existing secondary glazing to be replaced with new secondary glazing.
 All suspended ceilings to be removed, and new existing secondary glazing to be replaced with new secondary glazing.

* Drawing based on CADPLAN Ltd & Building surveyors
 Date: Aug 1999

Drawing nos:	
Basement floor	7939-01
Ground floor	7939-02
First floor	7939-03
Second floor	7939-04
Third floor	7939-05
Fourth floor	7939-06
Roof plan	7939-07
Elevation E1	7939-08
Elevation E2	7939-09
Elevation E3	7939-10
Section S1	7939-11
Section S2	7939-12

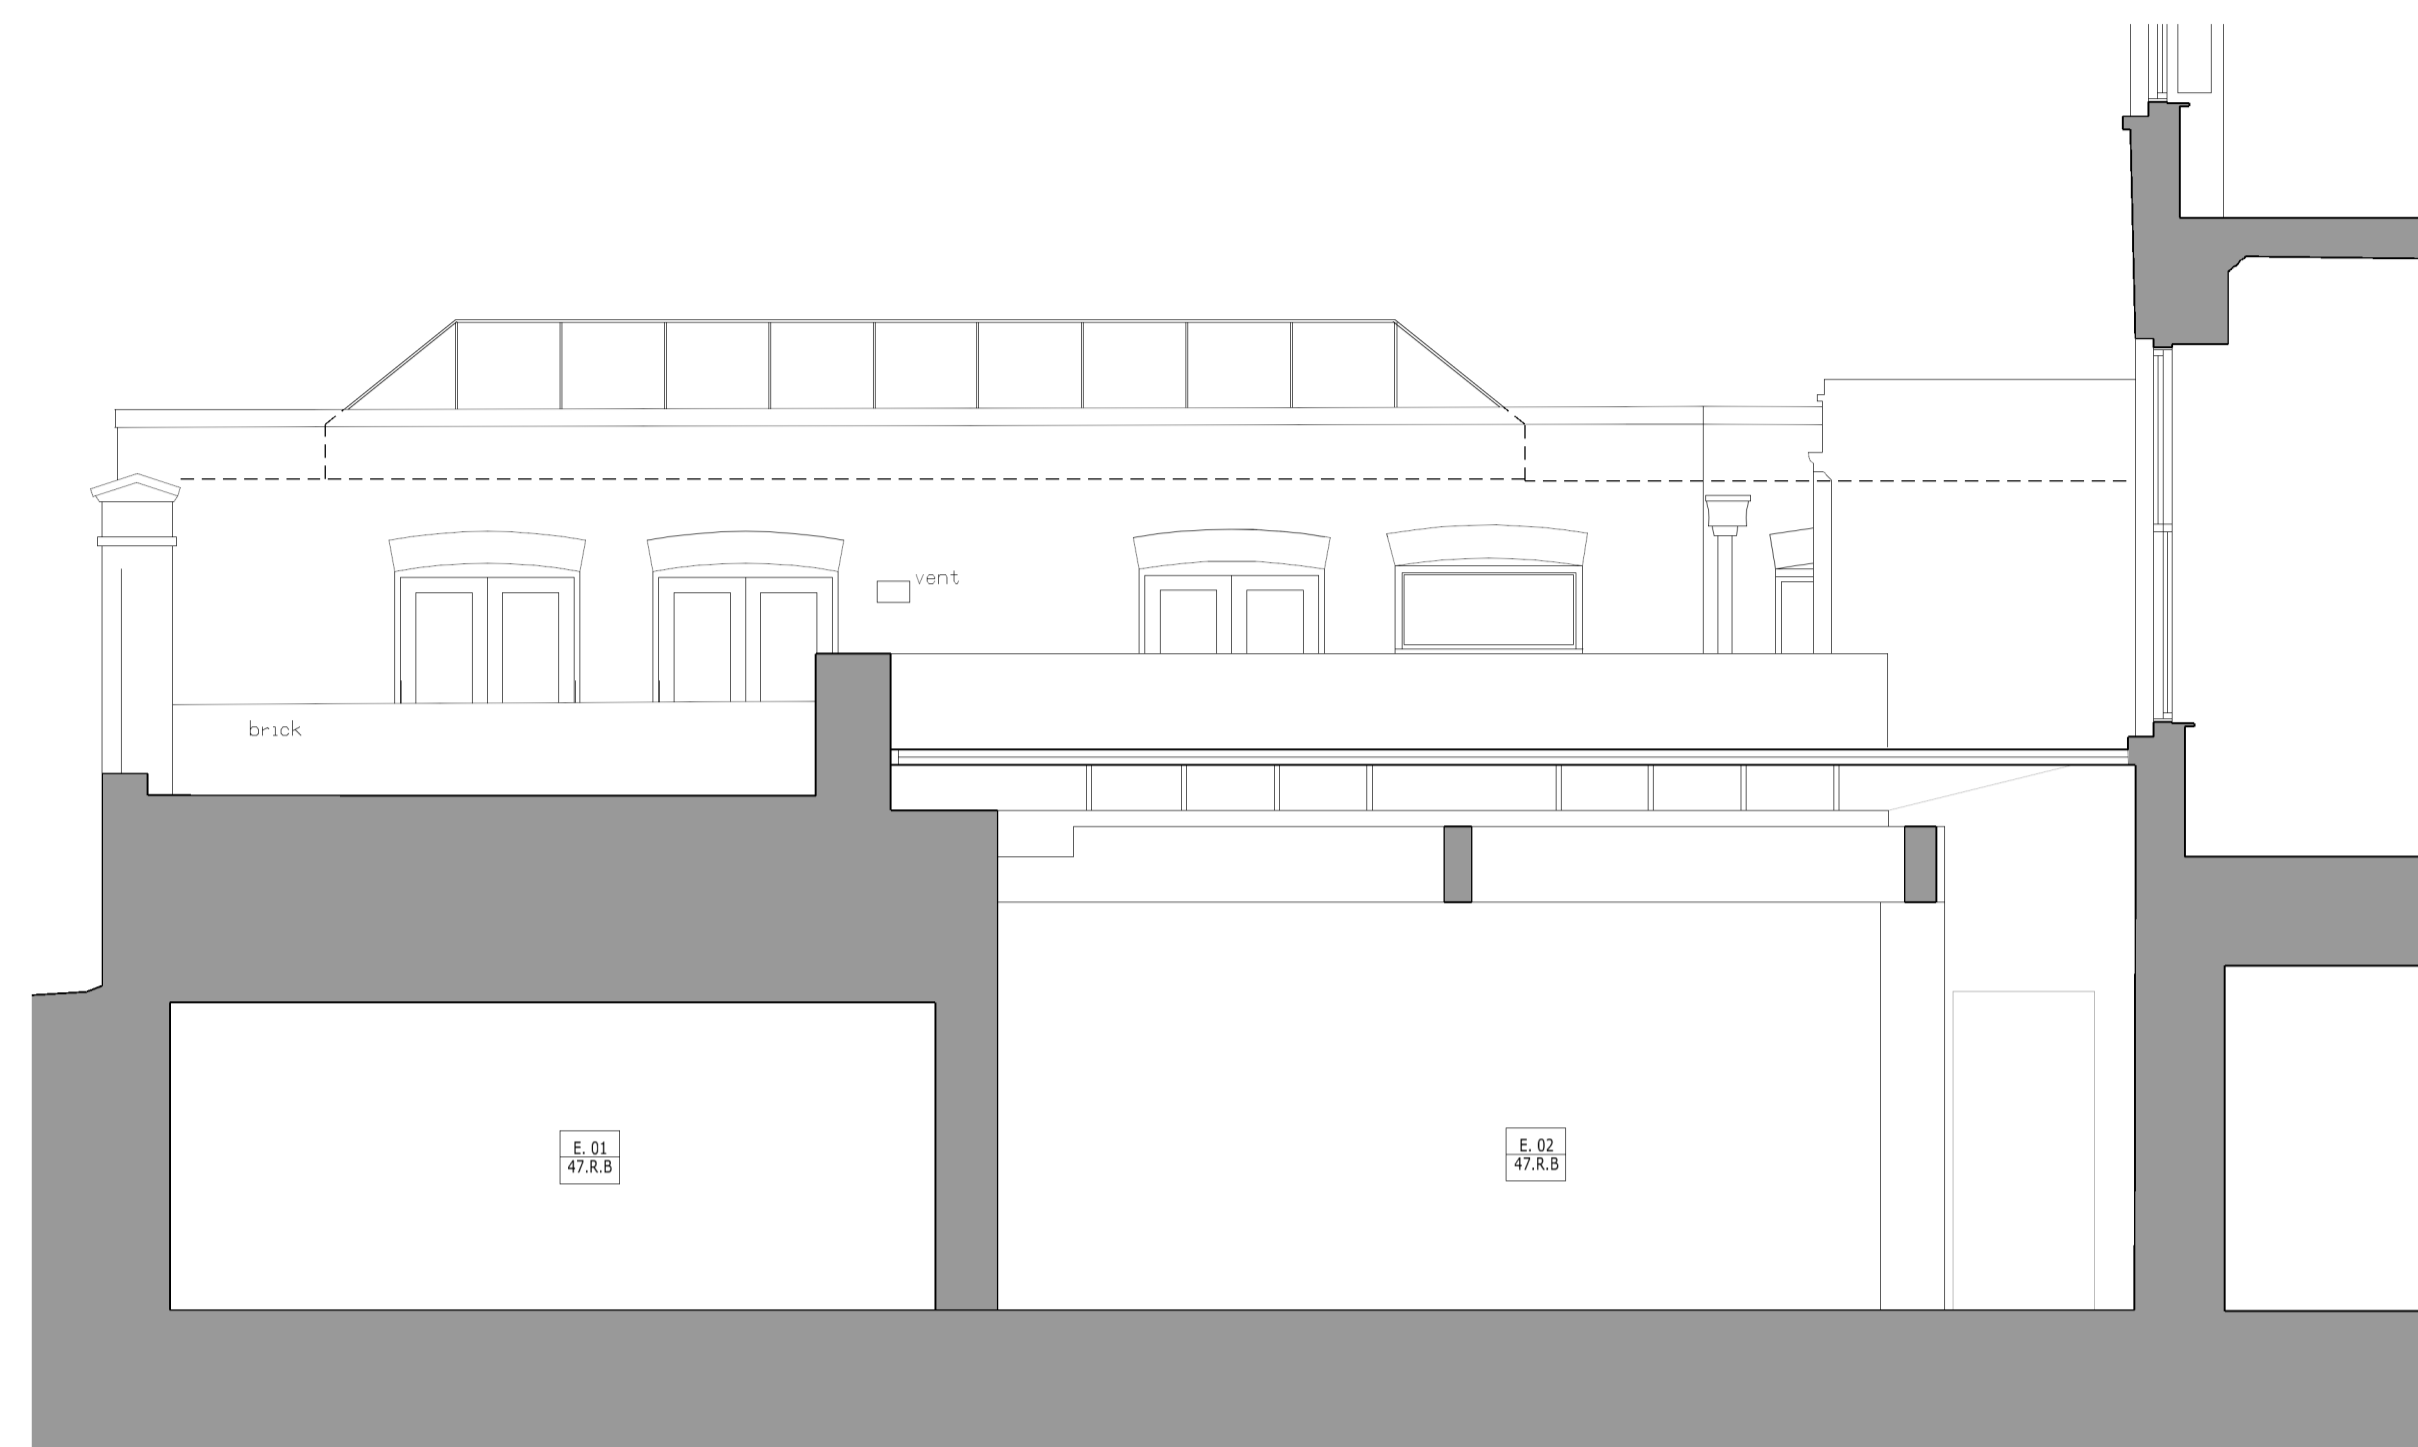

Section C-C

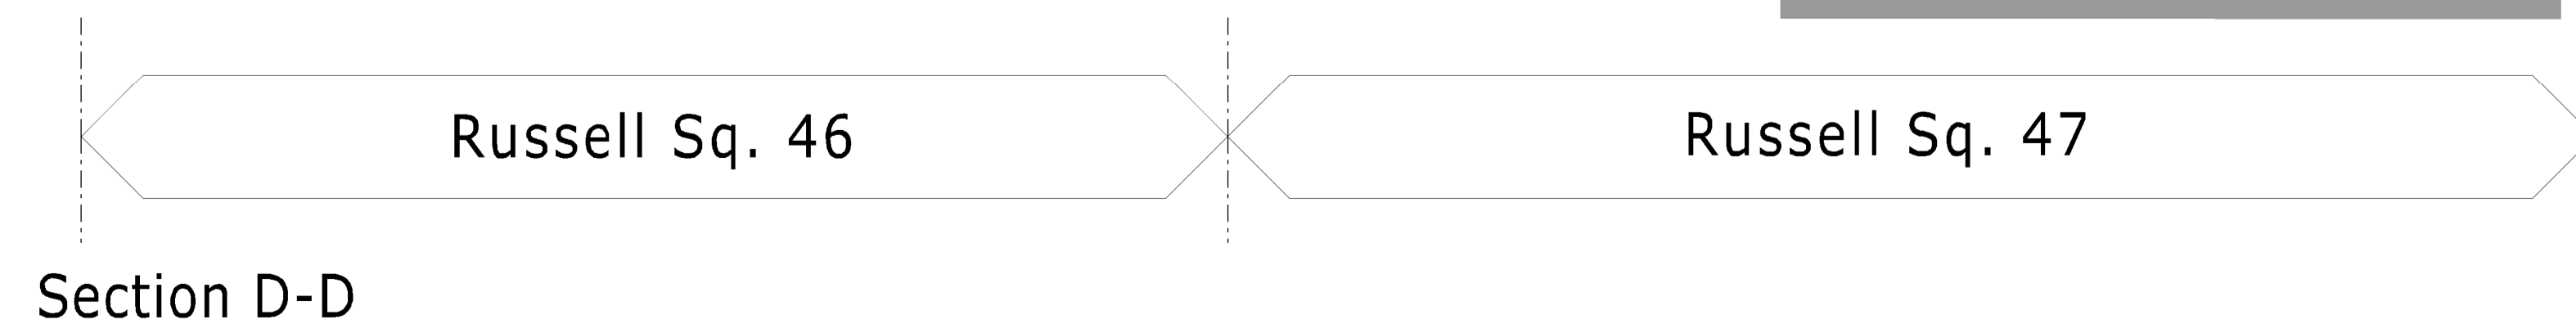

Section D-D

01 Roof light
 Job Name: 46-47 Russell Square
 London
 WC1
 The Bedford Estates
 Drawing Title: Proposed
 47 - Section C-C and D-D

Status: Planning
 Date: 28/07/15 AH
 Sheet By: AH
 Scale @ Size: 1:50 @A1
 1:100 @A3

Job Number	Code	Drawing Number	Rev
4054	D	(99) 58	01

DLG Architects LLP
 Studio 12.G.1 The Leathermarket
 11-13 Weston Street
 London SE1 3ER
 t +44(0)20 7620 1236
 admin.london@dlgarchitects.com
 dlgarchitects.com

