



Garden Design Feasibility

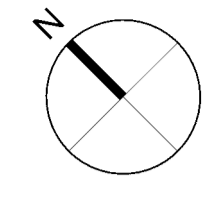

THIS DRAWING AND CAD DATA THEREIN IS PROTECTED BY COPYRIGHT AND MUST NOT BE COPIED OR REPRODUCED WITHOUT THE WRITTEN CONSENT OF DLG ARCHITECTS
 NO DIMENSIONS ARE TO BE SCALED FROM THIS DRAWING. USE FIGURED DIMENSIONS ONLY. ALL DIMENSIONS AND SIZES ARE TO BE CHECKED ON SITE AND ANY DISCREPANCIES REPORTED TO THE ARCHITECT PRIOR TO INITIATION OF ANY WORKS.
 0 1 2 3m

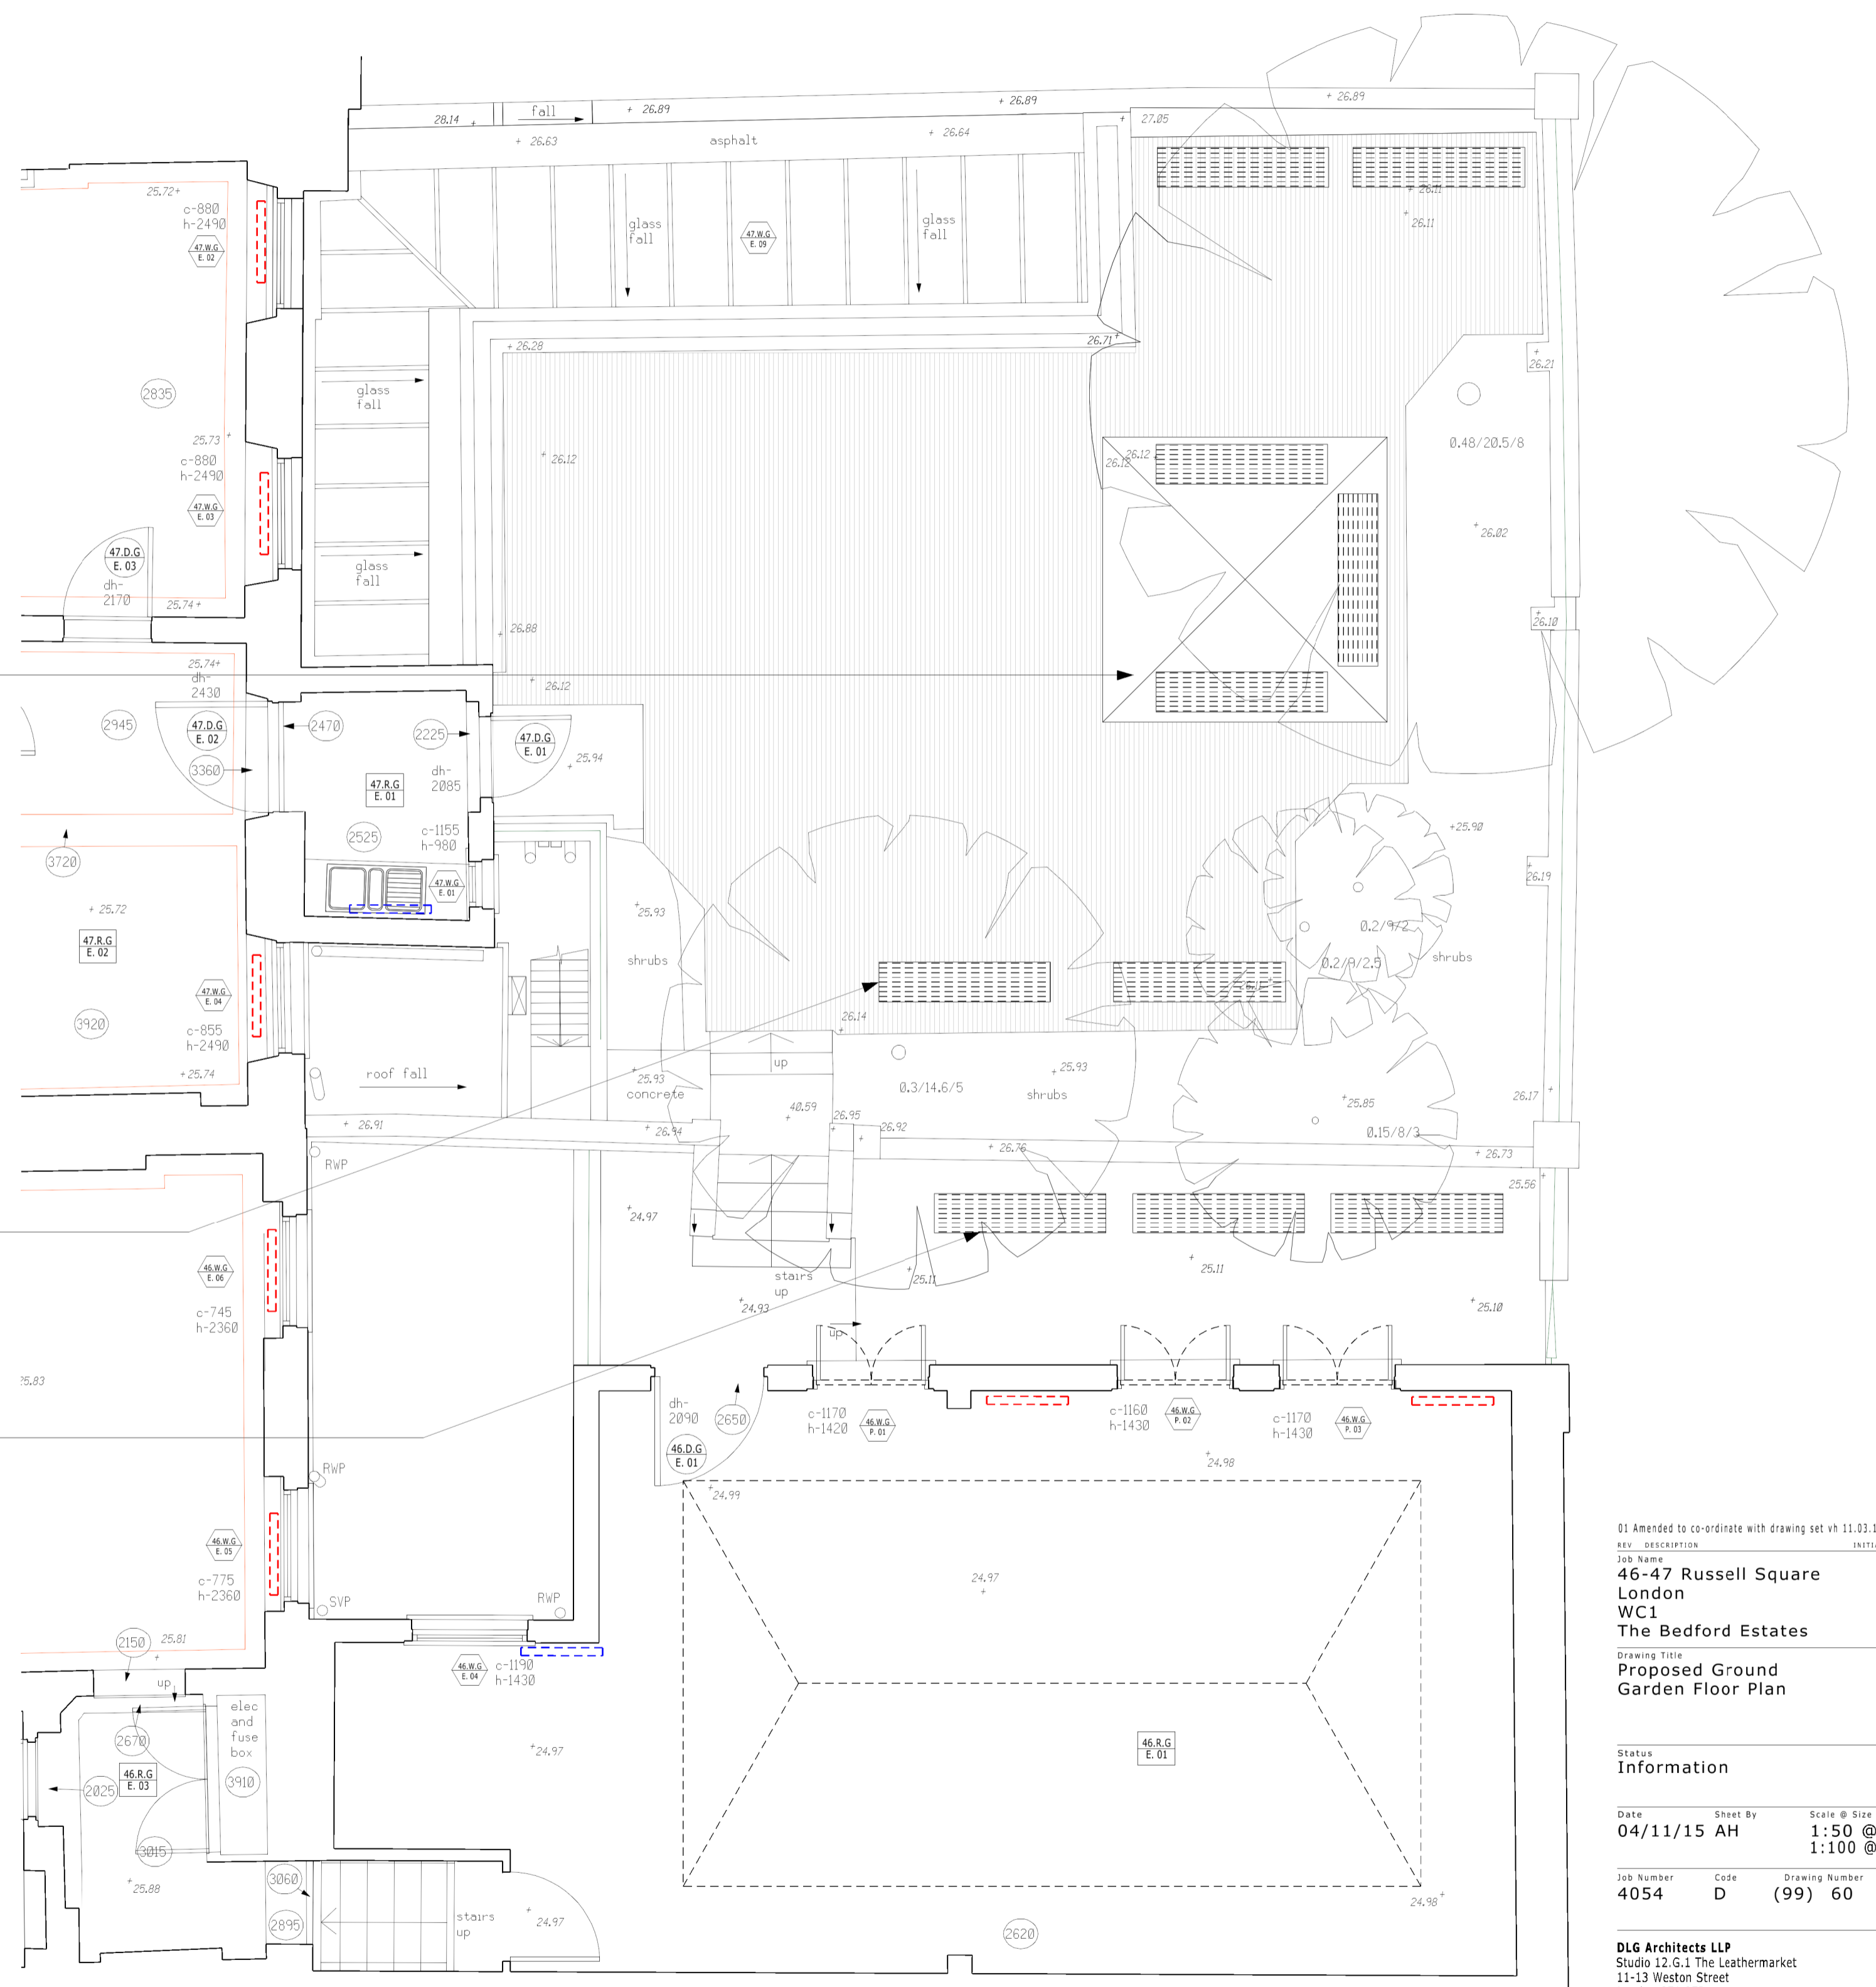

01 Amended to co-ordinate with drawing set wh 11.03.16
 REV. DISCUSSION INITIALS DATE
 Job Name
46-47 Russell Square
London
WC1
The Bedford Estates
 Drawing Title
Proposed Ground
Garden Floor Plan
 Status
Information
 Date 04/11/15 AH Sheet By 1:50 @A1 Scale @ Size
 1:100 @A3
 Job Number 4054 Code D Drawing Number (99) 60 Rev 01
 DLG Architects LLP
 Studio 12.G.1 The Leathermarket
 11-13 Weston Street
 London SE1 3ER
 t +44(0)20 7620 1236
 admin.london@dlgarchitects.com
 dlgarchitects.com

