


2 FIRST FLOOR PLAN
SCALE: 1:200 @A3



- EXISTING BUILT FABRIC: ORIGINAL FABRIC
- EXISTING INTERNAL PARTITIONING: SECONDARY INTERNAL LINING
- STRUCTURAL BEAM AT HIGH LEVEL
- EXISTING WINDOWS WITH OPAQUE GLAZING
- EXISTING WINDOWS WITH CLEAR GLAZING

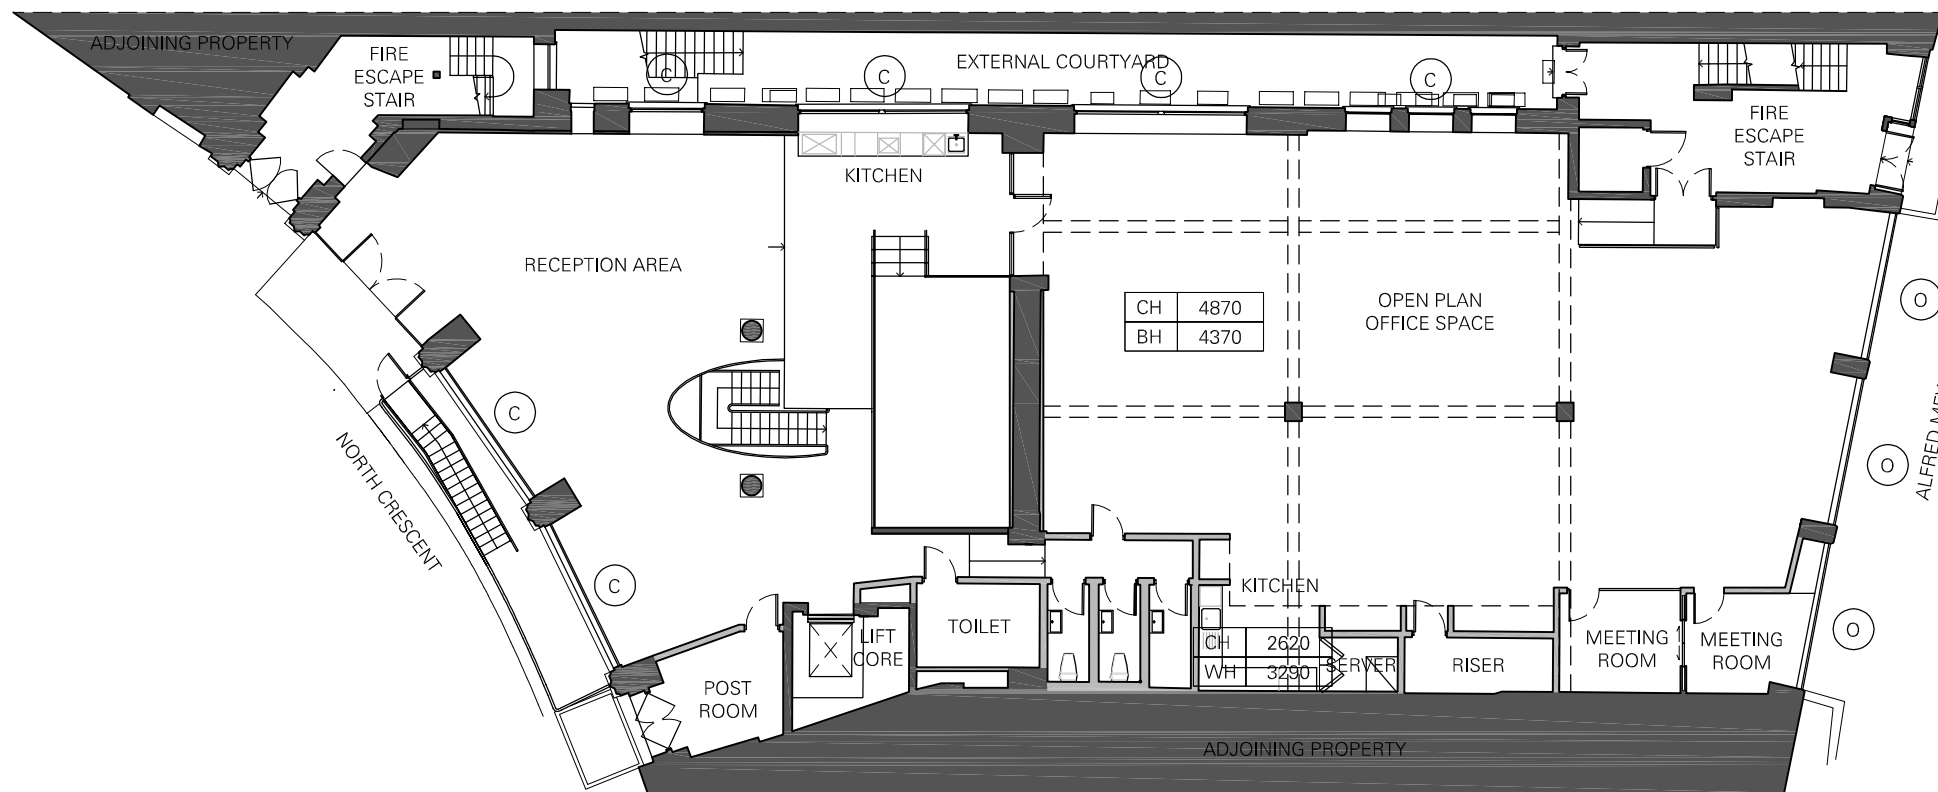

1 GROUND FLOOR PLAN
SCALE: 1:200 @A3




PROJECT TITLE OMD UK INTERNAL WORKSPACE REFURBISHMENT SITE 1-4 NORTH CRESCENT CHENIES STREET, LONDON	DRAWING TITLE EXISTING GROUND FLOOR & FIRST FLOOR PLANS	OPTION VERSION	CLIENT APPROVAL	REVISION <table border="1" style="width: 100%; border-collapse: collapse;"> <thead> <tr> <th>No</th> <th>DATE</th> <th>BY</th> </tr> </thead> <tbody> <tr><td> </td><td> </td><td> </td></tr> <tr><td> </td><td> </td><td> </td></tr> <tr><td> </td><td> </td><td> </td></tr> </tbody> </table>	No	DATE	BY										DRAWN BY IKE O. CHECKED BY JEANYOUNG I. APPROVED BY EMMA M.	DATE 15 MAR 2016 SCALE 1:200@A3 DRAWING NO. EX01 SHEET NO.	 + 44 20 3002 5491 hello@triflerecreative.com http://www.triflerecreative.com
No	DATE	BY																	

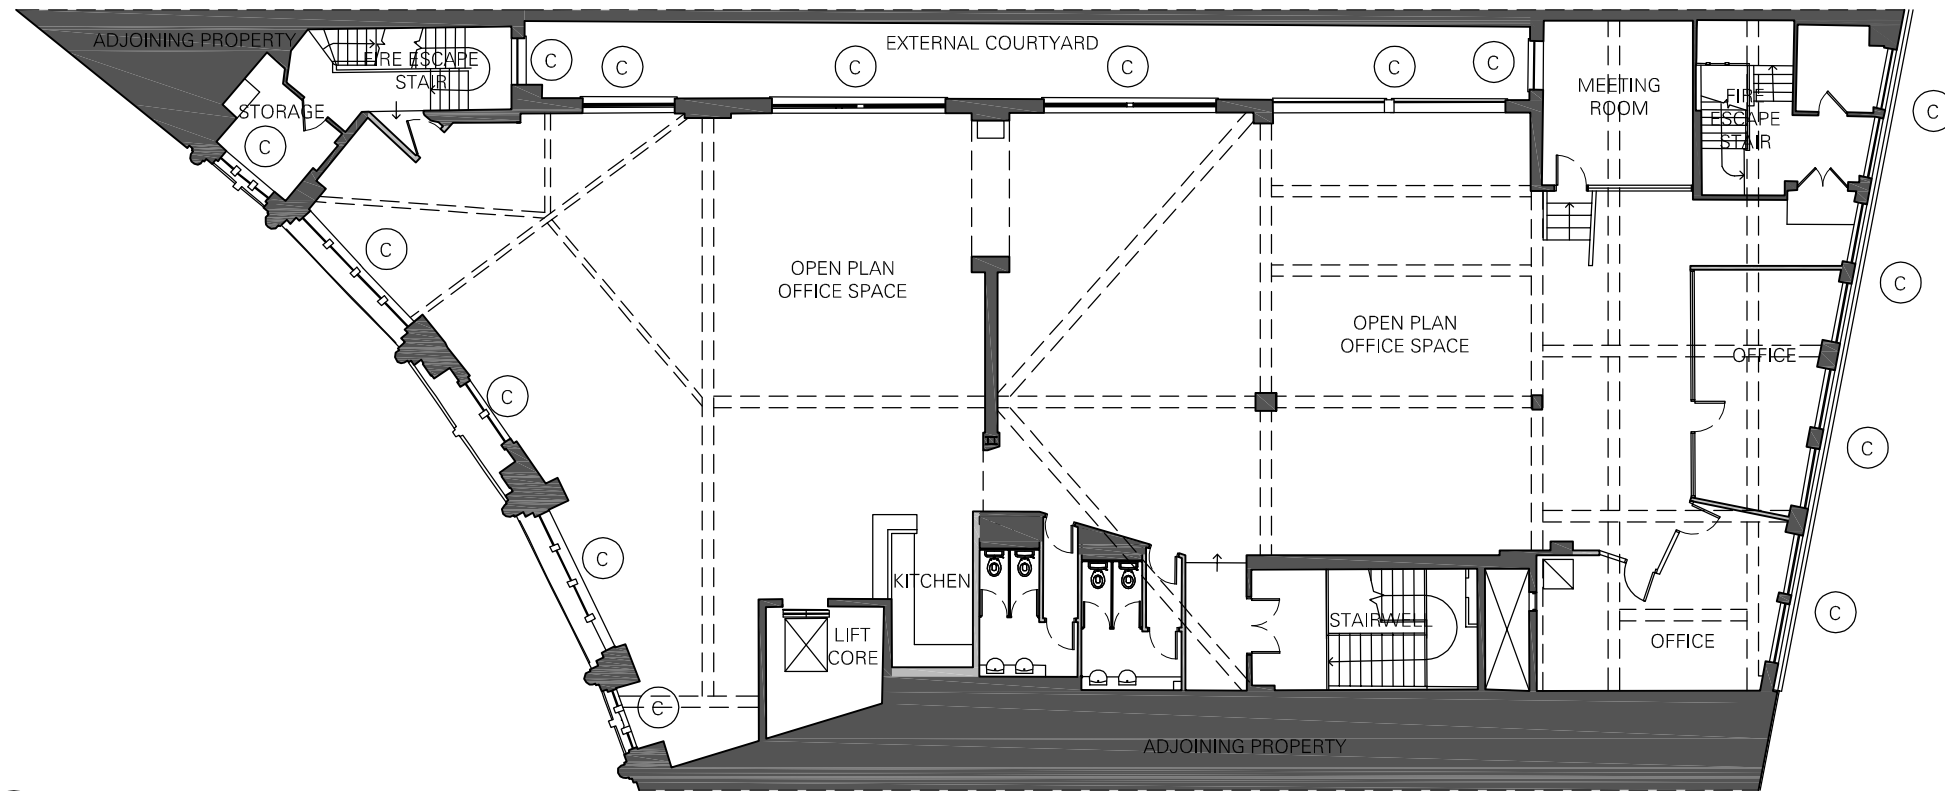 

2 THIRD FLOOR PLAN
SCALE: 1:200 @A3

- EXISTING BUILT FABRIC: ORIGINAL FABRIC
- EXISTING INTERNAL PARTITIONING: SECONDARY INTERNAL LINING
- - - STRUCTURAL BEAM AT HIGH LEVEL
- EXISTING WINDOWS WITH OPAQUE GLAZING
- EXISTING WINDOWS WITH CLEAR GLAZING

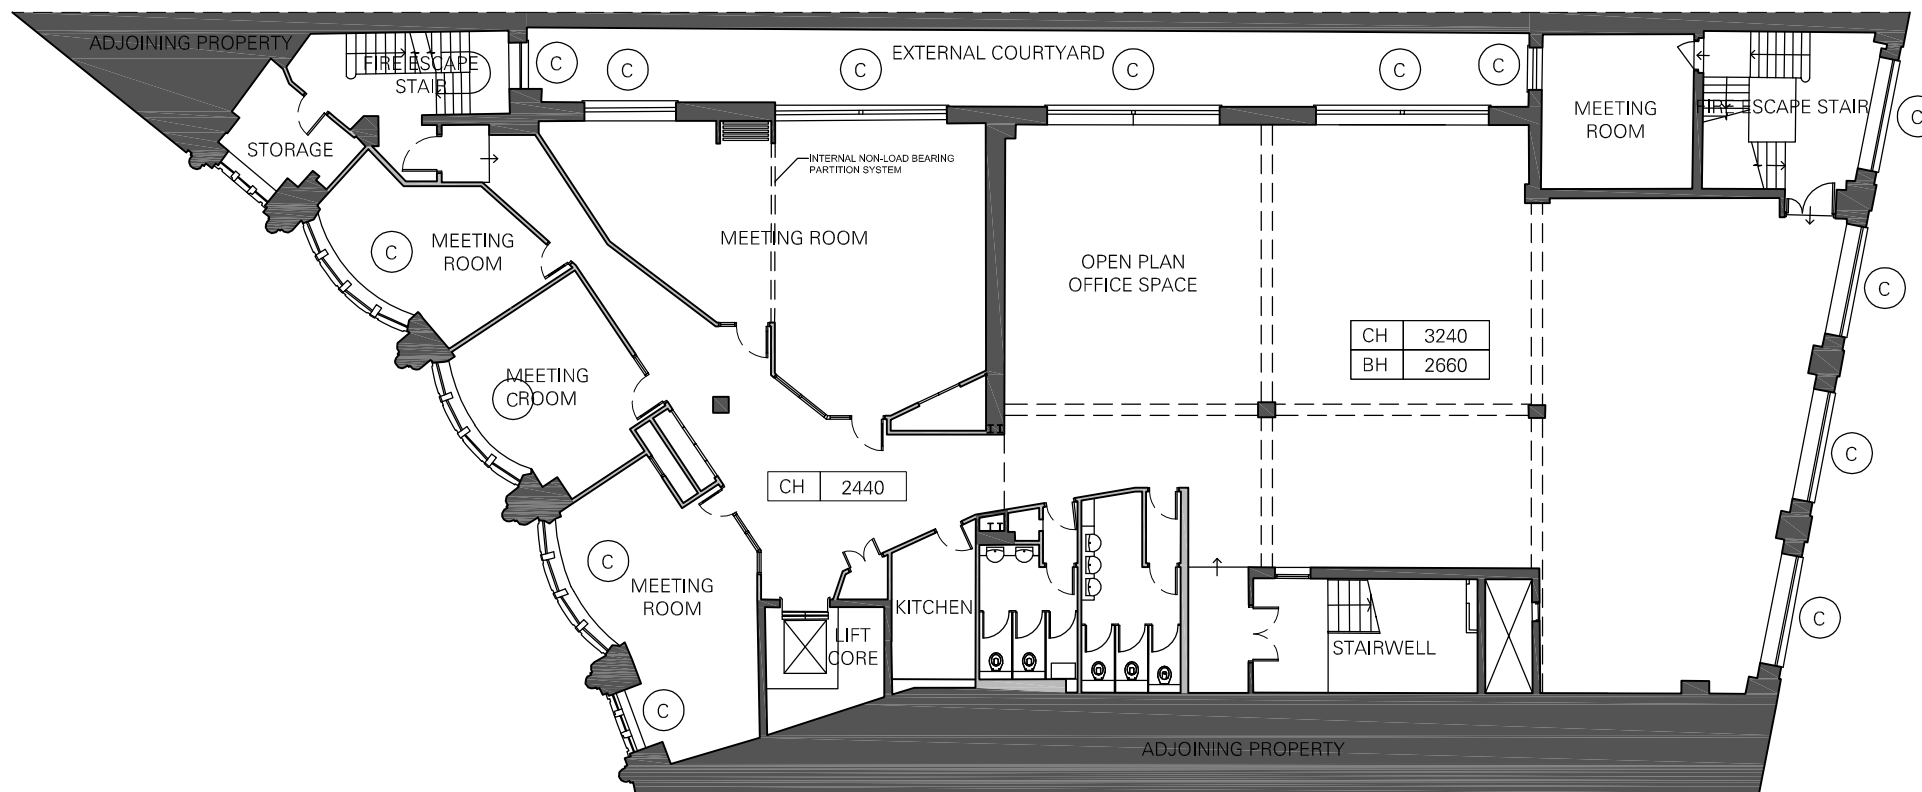

1 SECOND FLOOR PLAN
SCALE: 1:200 @A3



PROJECT TITLE OMD UK INTERNAL WORKSPACE REFURBISHMENT SITE 1-4 NORTH CRESCENT CHENIES STREET, LONDON	DRAWING TITLE EXISTING SECOND FLOOR & THIRD FLOOR PLANS	OPTION VERSION	CLIENT APPROVAL	REVISION <table border="1" style="width: 100%; border-collapse: collapse;"> <thead> <tr> <th>No</th> <th>DATE</th> <th>BY</th> </tr> </thead> <tbody> <tr><td> </td><td> </td><td> </td></tr> <tr><td> </td><td> </td><td> </td></tr> <tr><td> </td><td> </td><td> </td></tr> <tr><td> </td><td> </td><td> </td></tr> <tr><td> </td><td> </td><td> </td></tr> <tr><td> </td><td> </td><td> </td></tr> </tbody> </table>	No	DATE	BY																			DRAWN BY IKE O. CHECKED BY JEANYOUNG I. APPROVED BY EMMA M.	DATE 15 MAR 2016 SCALE 1:200@A3 DRAWING NO. EX02 SHEET NO.	 + 44 20 3002 5491 hello@triflecreative.com http://www.triflecreative.com
No	DATE	BY																										