

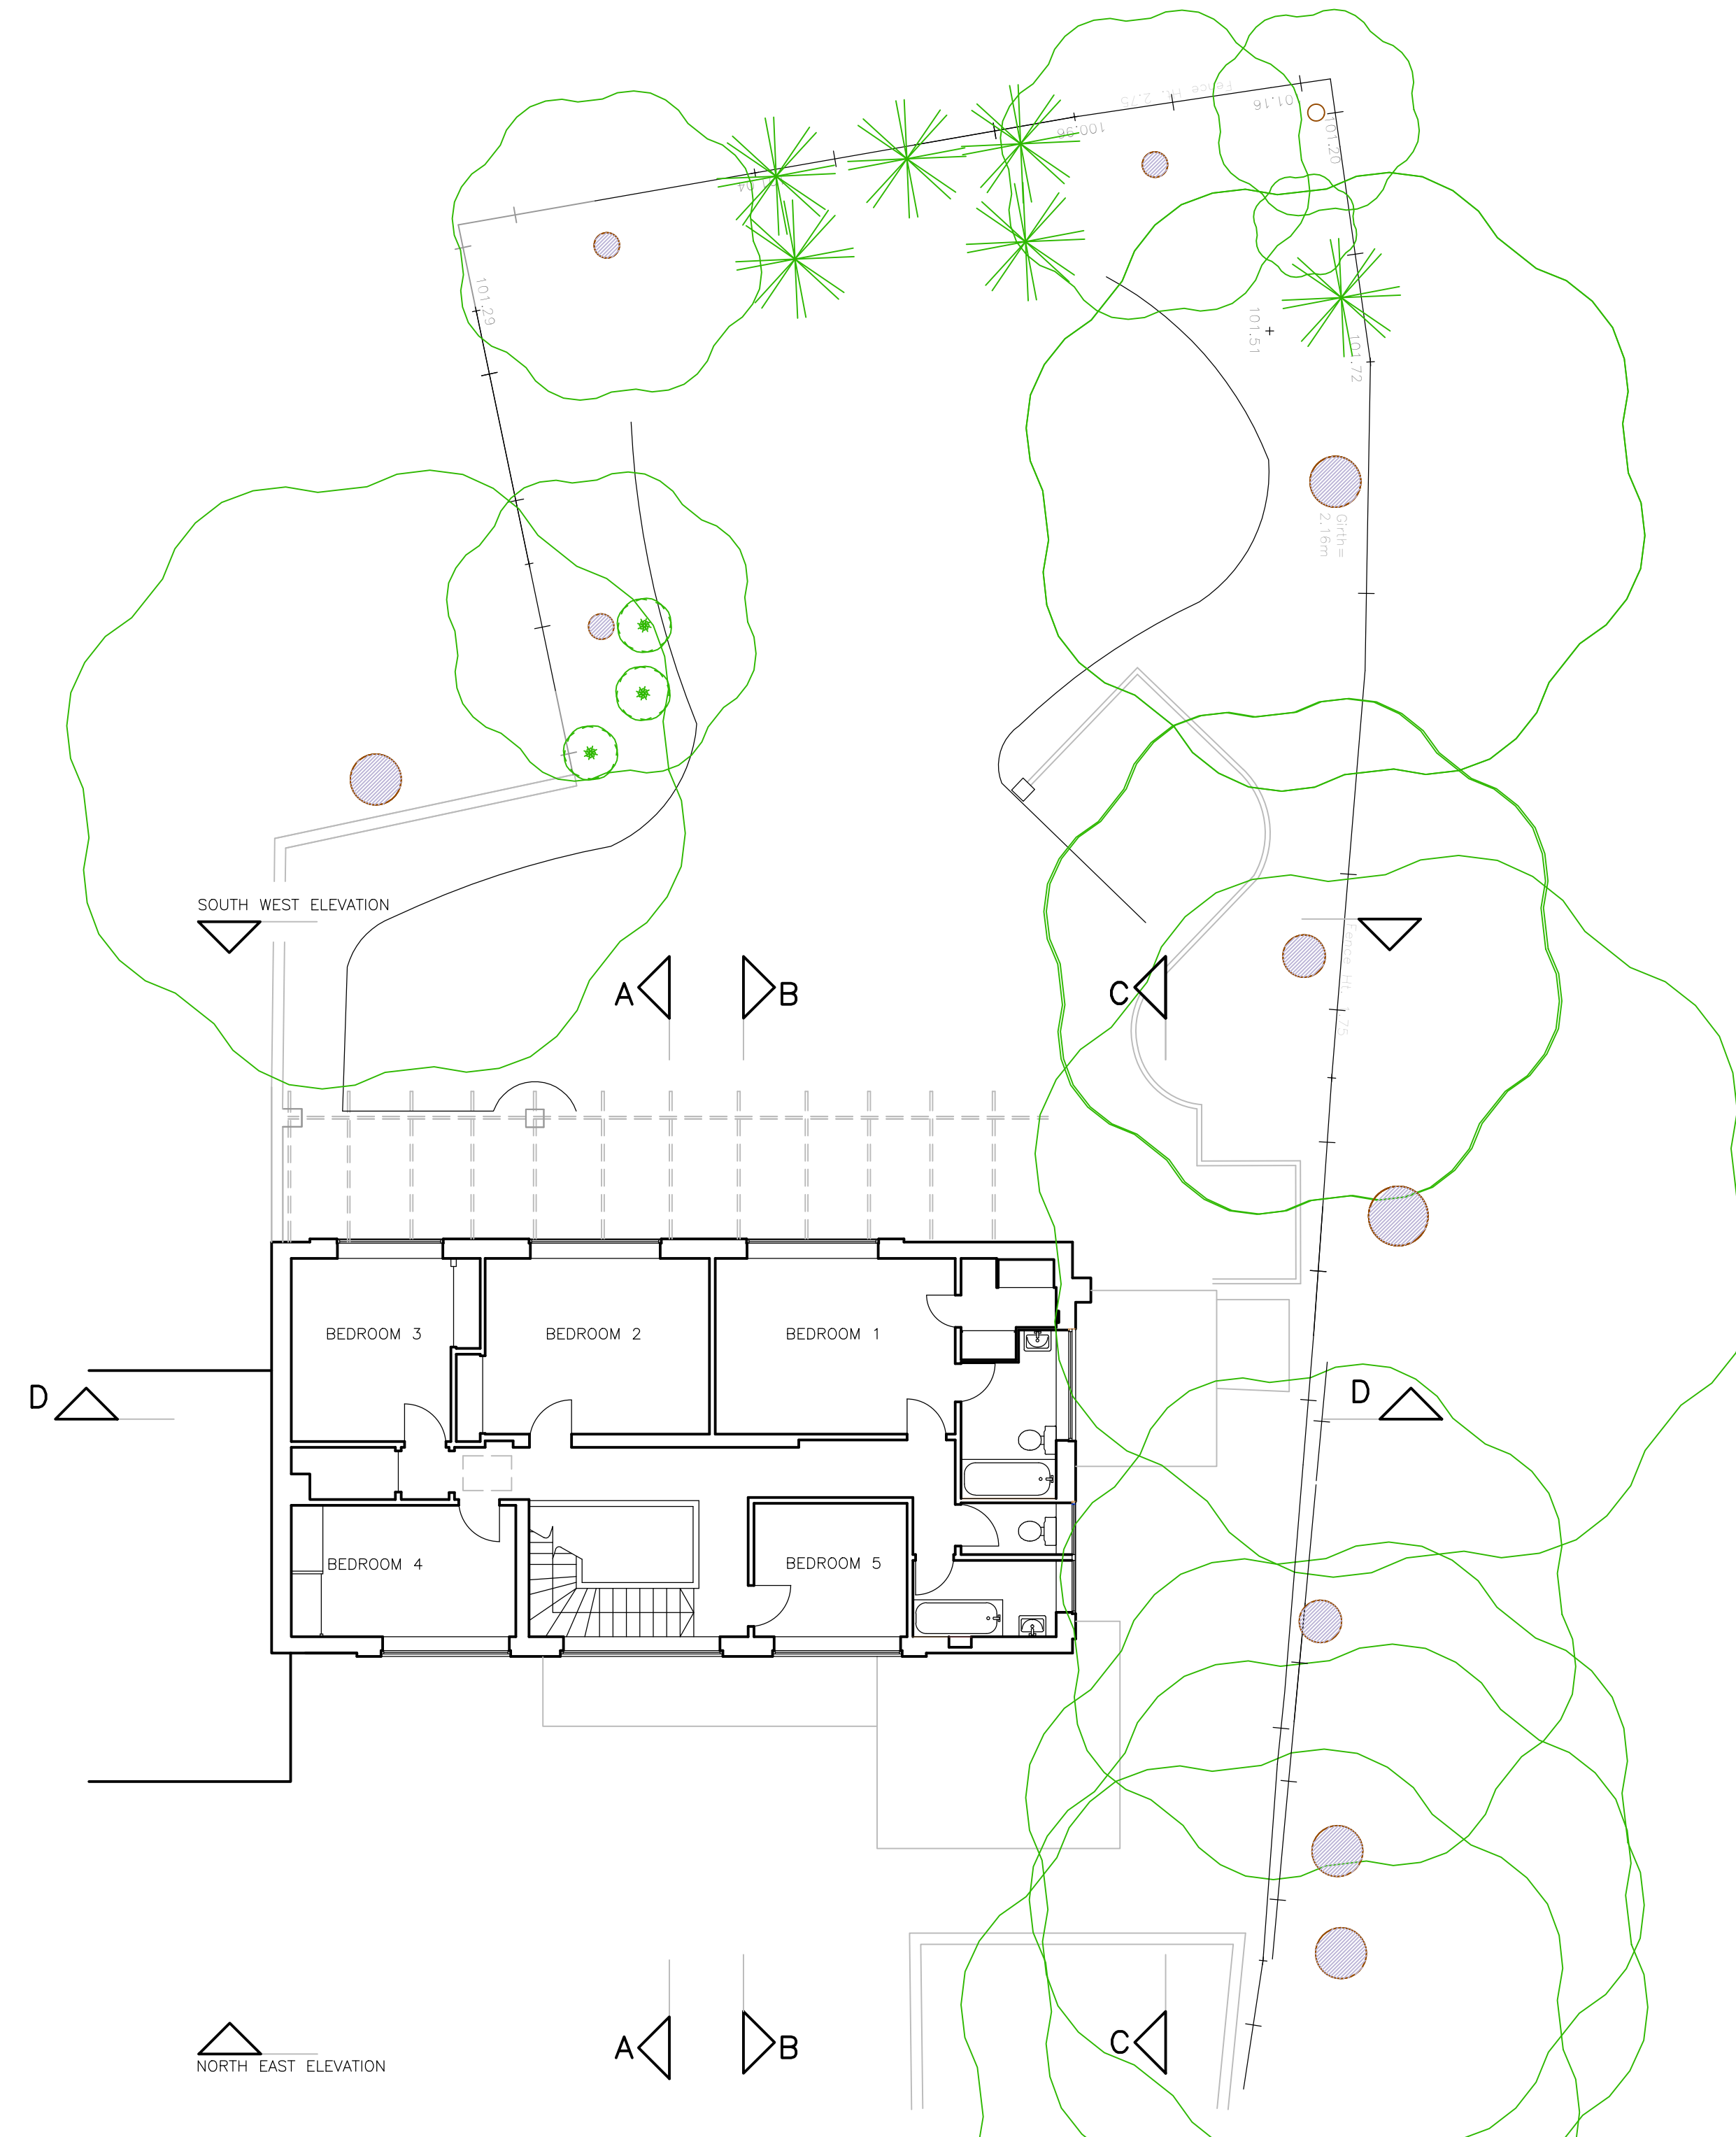


GROUND FLOOR PLAN AS EXISTING 1:100@ A1

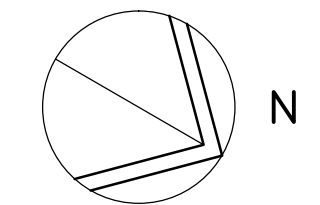

FIRST FLOOR PLAN AS EXISTING 1:100@ A1

FLOOR PLANS AS EXISTING 1:100@A1

 

THESE DRAWINGS PREPARED FROM DRAWINGS PRODUCED BY OTHERS

REVISIONS



**6 FIELD WAY  
CAMBRIDGE  
CB1 8 RW**  
TEL 01223 411631  
MOBILE 07860 650239  
george@gckarch.com

**GCK ARCHITECTS LIMITED**

Project: 4 FROGNAL CLOSE LONDON NW3 6YB

Project No.:

Title: FLOOR PLANS AS EXISTING

Dwg Rev

Type Elem No.

Scale 1:100 @ A1

Date SEPT 2014

L(PL)4FRG/100