


THIS DRAWING AND CAD DATA THEREIN IS PROTECTED BY COPYRIGHT
AND MUST NOT BE COPIED OR REPRODUCED
WITHOUT THE WRITTEN CONSENT OF
DLG ARCHITECTS
NO DIMENSIONS ARE TO BE SCALED FROM THIS DRAWING.
USE FIGURED DIMENSIONS ONLY.
ALL DIMENSIONS AND SIZES ARE TO BE CHECKED ON SITE
AND ANY DISCREPANCIES REPORTED TO THE ARCHITECT
PRIOR TO INITIATION OF ANY WORKS.

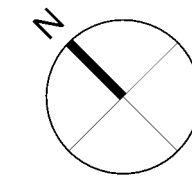

0 1 2 3m

LEGEND

	Door Nos. are circular
	Window Nos. are hexagonal
	Room Nos. are rectangular
	Fireplace Nos. are triangular
The room, door and window numbering system is as follows:	
Doors	Bldg. Type Floor Existing (E) Item No.
Windows	46 W G E 01
Rooms	46 R 1 E 03
Fireplaces	46 F 1 E 01
Floor Codes	
B	Basement
L	Ground
1	First
2	Second
3	Third
4	Fourth
5	Roof


KEY - DEMOLITION

	Doors, windows/ fireplaces to be removed
	To be demolished/ removed

* Drawing based on
CADPLAN Land &
Building surveyors
Date: Aug 1999

Drawing nos:
Basement floor 7939-01
Ground floor 7939-02
First floor 7939-03
Second floor 7939-04
Third floor 7939-05
Fourth floor 7939-06
Roof plan 7939-07
Elevation E1 7939-08
Elevation E2 7939-09
Elevation E3 7939-10
Section S1 7939-11
Section S2 7939-12

Note:
- All internal suspended ceiling to be removed
- All floor finishes to be removed or repaired
- All radiators to be removed

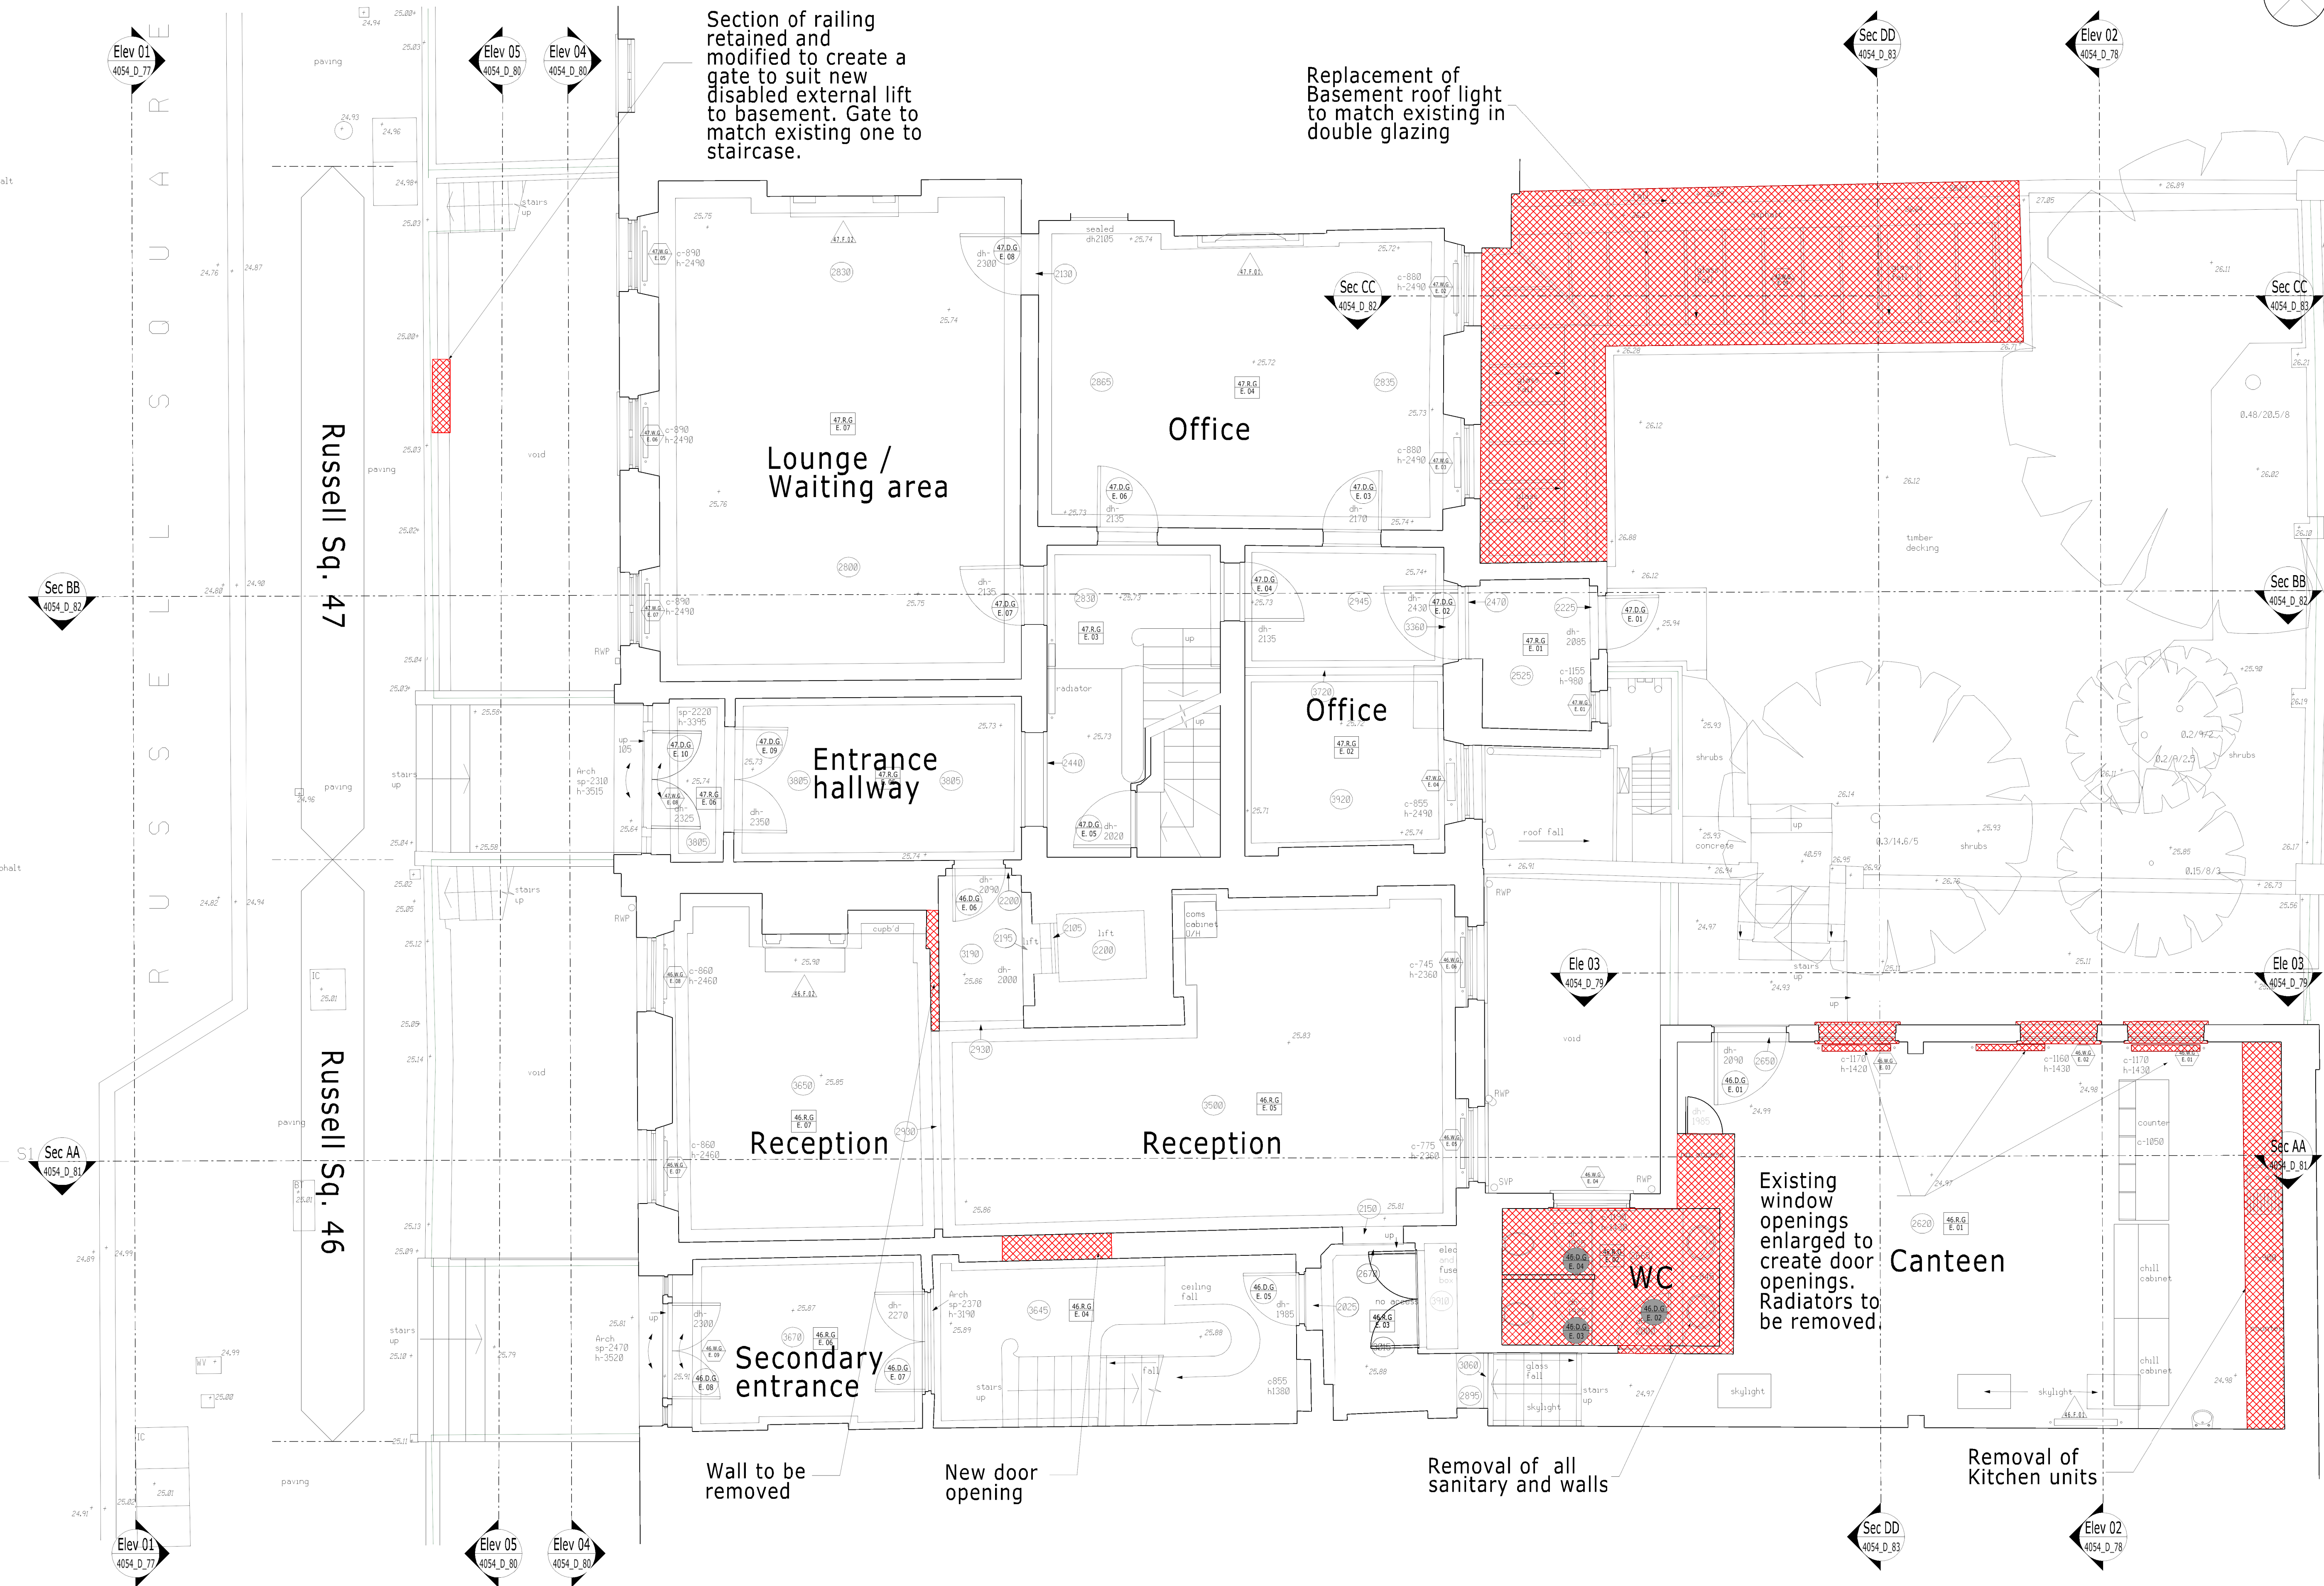

01 Amended to co-ordinate with drawing set wh 11.03.16
REV. DESCRIPTION INITIALS/ DATE
Job Name: 46-47 Russell Square
London WC1
The Bedford Estates
Drawing Title: Demolition Ground Floor Plan
Status: Planning
Date: 24/07/15 AH Sheet By: Scale @ Size: 1:50 @A1 1:100 @A3
Job Number: 4054 Code: D Drawing Number: (19) 71 Rev: 01
DLG Architects LLP
Studio 12.G.1 The Leathermarket
11-13 Weston Street
London SE1 3ER
t +44(0)20 7620 1236
admin.london@dlgarchitects.com
dlgarchitects.com

