

THIS DRAWING AND CAD DATA THEREIN IS PROTECTED BY COPYRIGHT AND MUST NOT BE COPIED OR REPRODUCED WITHOUT THE WRITTEN CONSENT OF DLG ARCHITECTS ©
 NO DIMENSIONS ARE TO BE SCALED FROM THIS DRAWING. USE FIGURED DIMENSIONS ONLY. ALL DIMENSIONS AND SIZES ARE TO BE CHECKED ON SITE AND ANY DISCREPANCIES REPORTED TO THE ARCHITECT PRIOR TO INITIATION OF ANY WORKS.



LEGEND

Door Nos. are circular
 Window Nos. are hexagonal
 Room Nos. are rectangular
 Fireplace Nos. are triangular
 The room, door and window numbering system is as follows:


	Blgd.	Type	Floor	Existing (E)	Item No.
Doors	46	D	8	E	01
Windows	46	W	G	E	02
Rooms	46	R	1	E	03
Fireplaces	46	F			01

Floor Codes
 B - Basement
 G - Ground
 1 - First
 2 - Second
 3 - Third
 4 - Fourth
 5 - Roof

KEY - DEMOLITION

Doors/ windows/ fireplaces to be removed
 To be demolished/ removed

* Drawing based on CADPLAN Land & Building surveyors
 Date: Aug 1999
 Drawing nos:
 Basement floor 7939-01
 Ground floor 7939-02
 First floor 7939-03
 Second floor 7939-04
 Third floor 7939-05
 Fourth floor 7939-06
 Roof plan 7939-07
 Elevation E1 7939-08
 Elevation E2 7939-09
 Elevation E3 7939-10
 Section S1 7939-11
 Section S2 7939-12

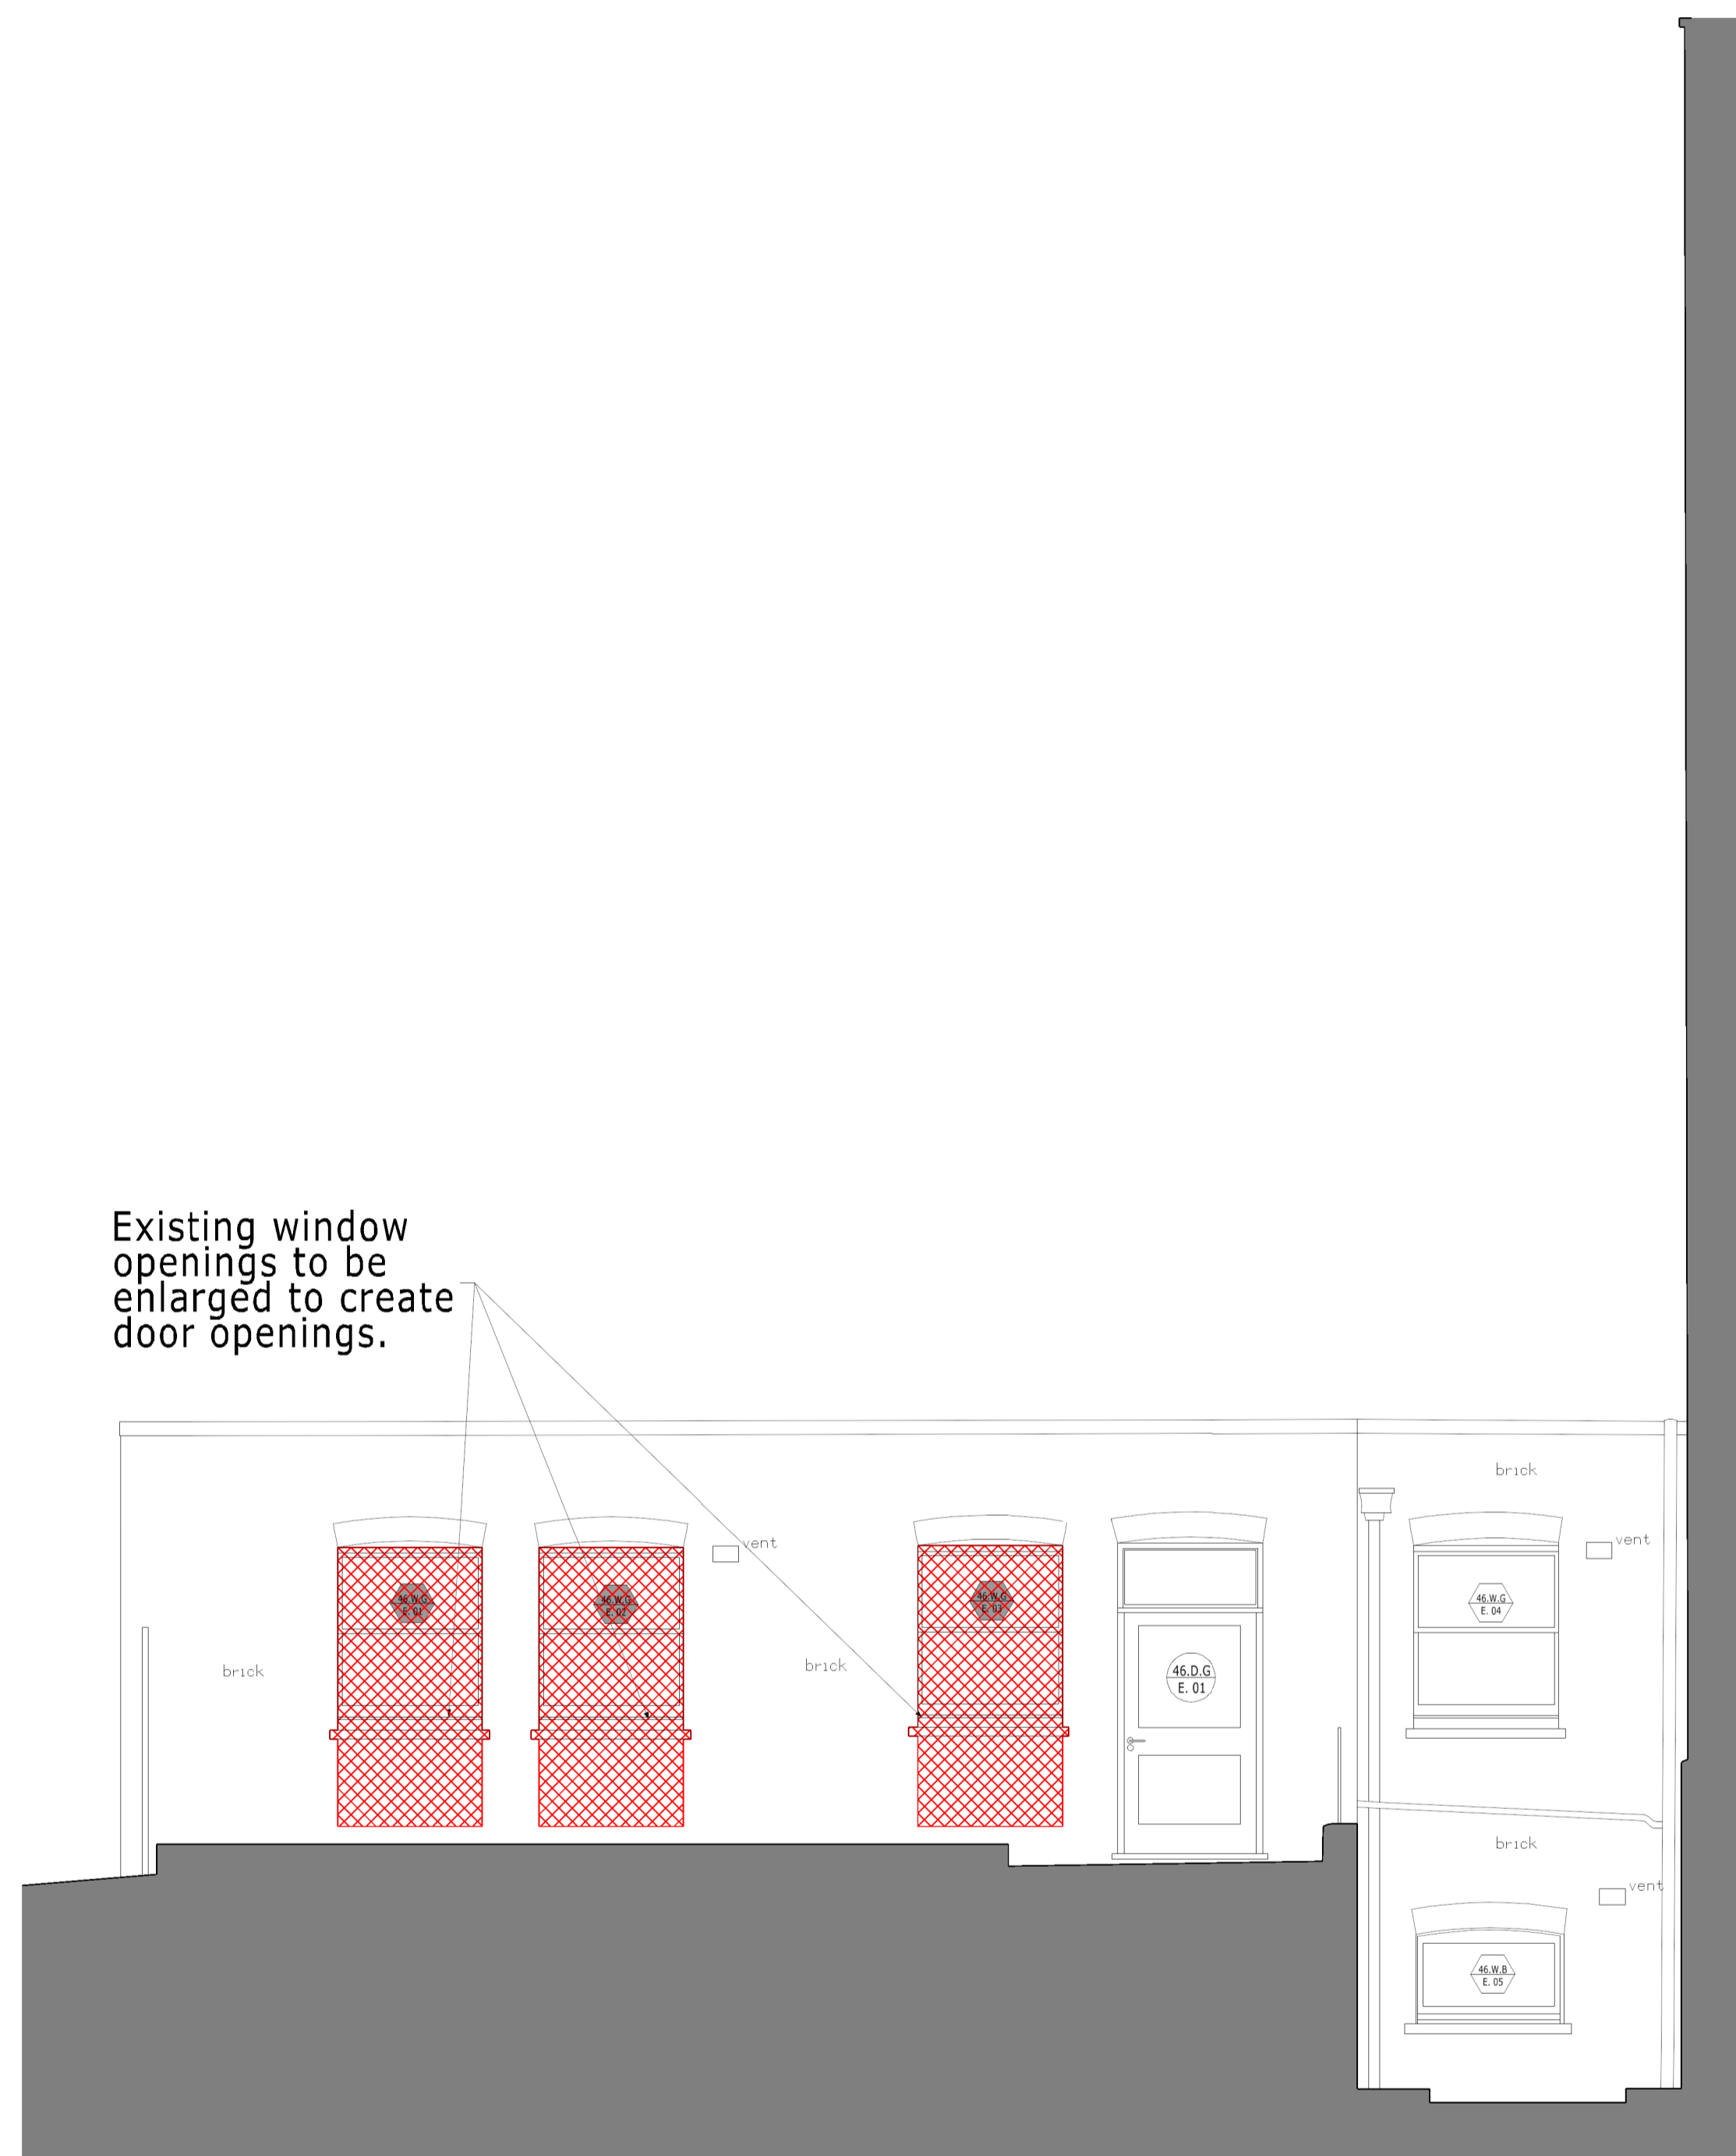

01 Amended to co-ordinate with drawing set v8 11.03.16

REV. DESCRIPTION INITIALS/ DATE

Job Name
46-47 Russell Square
 London
 WC1
 The Bedford Estates
 Drawing Title
Demolition
Courtyard Elevation 3

Status
Planning

Date 28/07/15 MW Sheet By 1:50 @A1 Scale @ Size 1:100 @A3

Job Number	Code	Drawing Number	Rev
4054	D	(19) 79	01

DLG Architects LLP
 Studio 12.G.1 The Leathermarket
 11-13 Weston Street
 London SE1 3ER

t +44(0)20 7620 1236
 admin.london@dlgarchitects.com

dlgarchitects.com

