

Do not scale dimensions. Dimensions govern.
 All dimensions are in millimetres unless noted otherwise.
 StreetPlot Ltd. shall be notified in writing of any discrepancies.

Key
 — Ownership Boundary

A	160216	Planning	PB	PB
Rev	Date	Notes	Issued By	Insp By

Garages to the south of 27a West End Lane

Status
PLANNING

Drawing Title
 SITE PLAN EXISTING

Drawing Number	Revision
1000-100E	A


Scale	Sheet Size	Creation Date
1 : 200	A1	16.02.16

StreetPlot Ltd
 United House
 North Road
 London
 N7 9DP
 +44 (0)20 3817 9008
 info@streetplot.co.uk
 www.streetplot.co.uk

StreetPlot



Do not scale dimensions.
All dimensions are in millimetres unless noted otherwise.
StreetPlot Ltd. shall be notified in writing of any discrepancies.

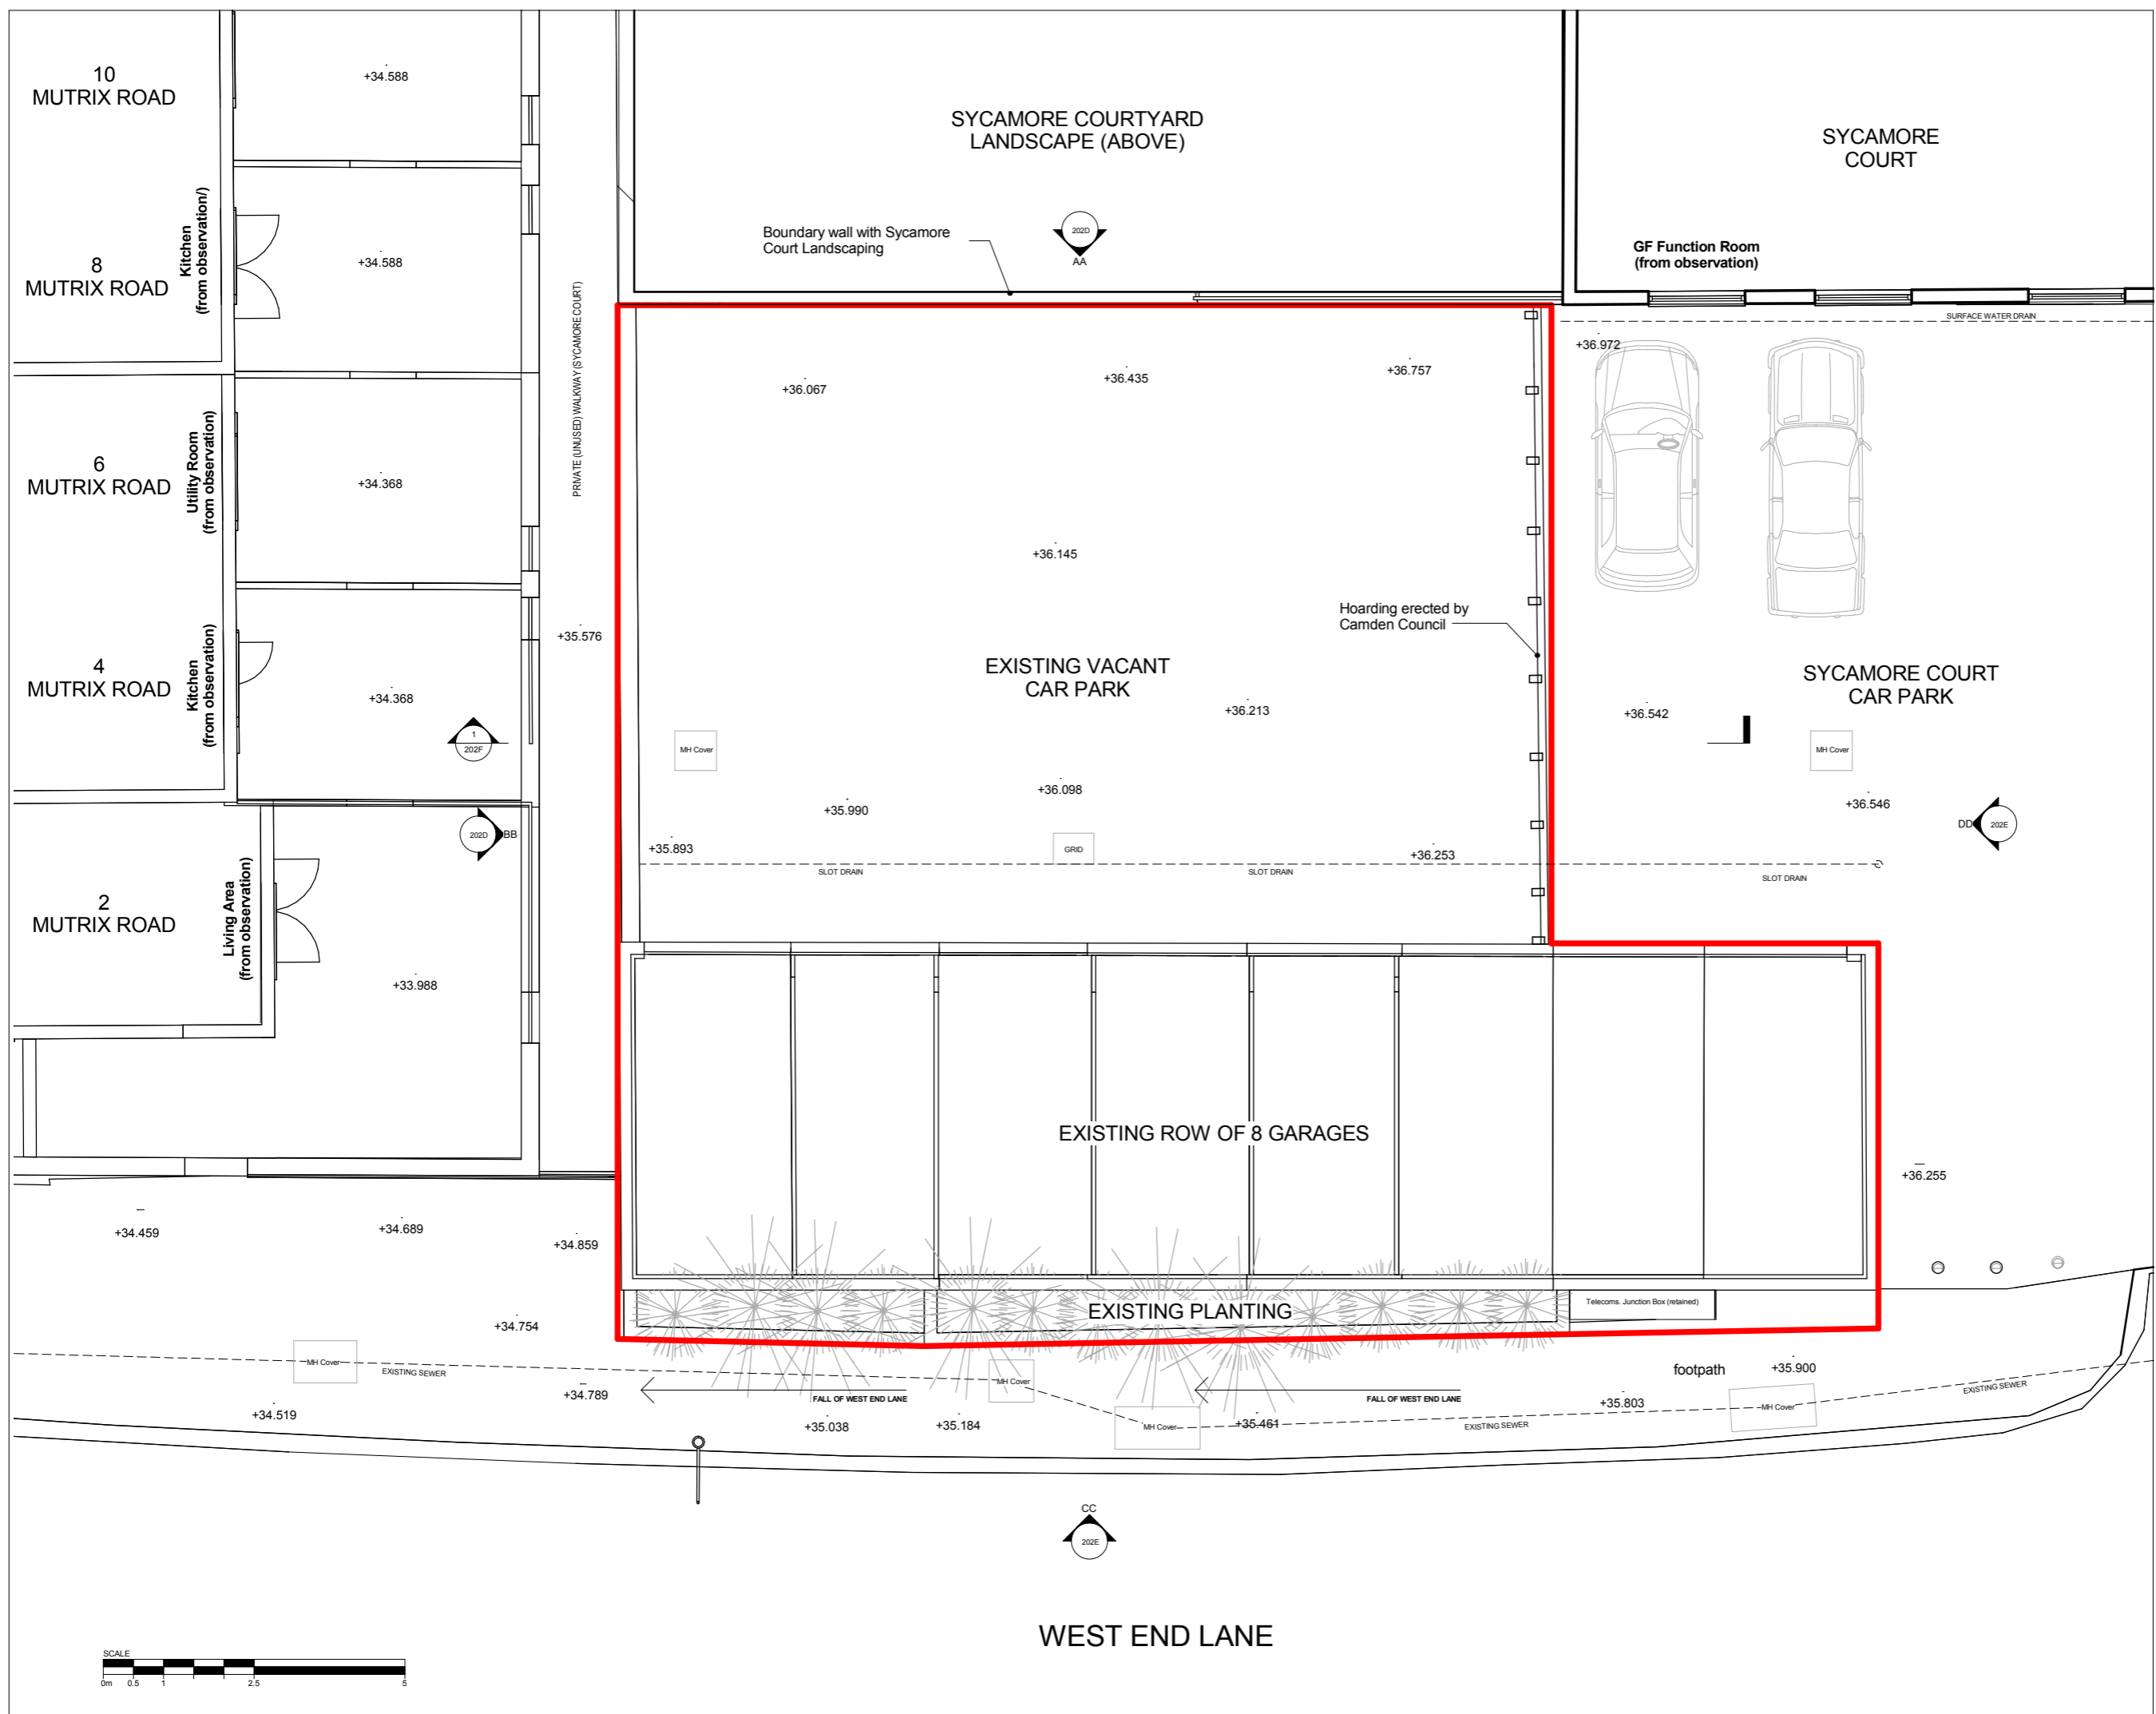

Rev	Date	Notes	Issued By	Resp By
B	180915	Planning	PB	PB
A	160216	Planning	PB	PB

Project	Garages to the south of 27a West End Lane			
---------	---	--	--	--

Status
PLANNING

Drawing Title
GROUND FLOOR EXISTING


Drawing Number	Revision
1000-110E	B

Scale	Creation Date
1:100 @ A3 1:50 @ A1	16.02.16

StreetPlot Ltd
 United House
 North Road
 London
 N7 9DP

+44 (0)20 3817 9008
 info@streetplot.co.uk
 www.streetplot.co.uk


StreetPlot

 


WEST END LANE




Do not scale dimensions.
All dimensions are in millimetres unless noted otherwise.
StreetPlot Ltd. shall be notified in writing of any discrepancies.

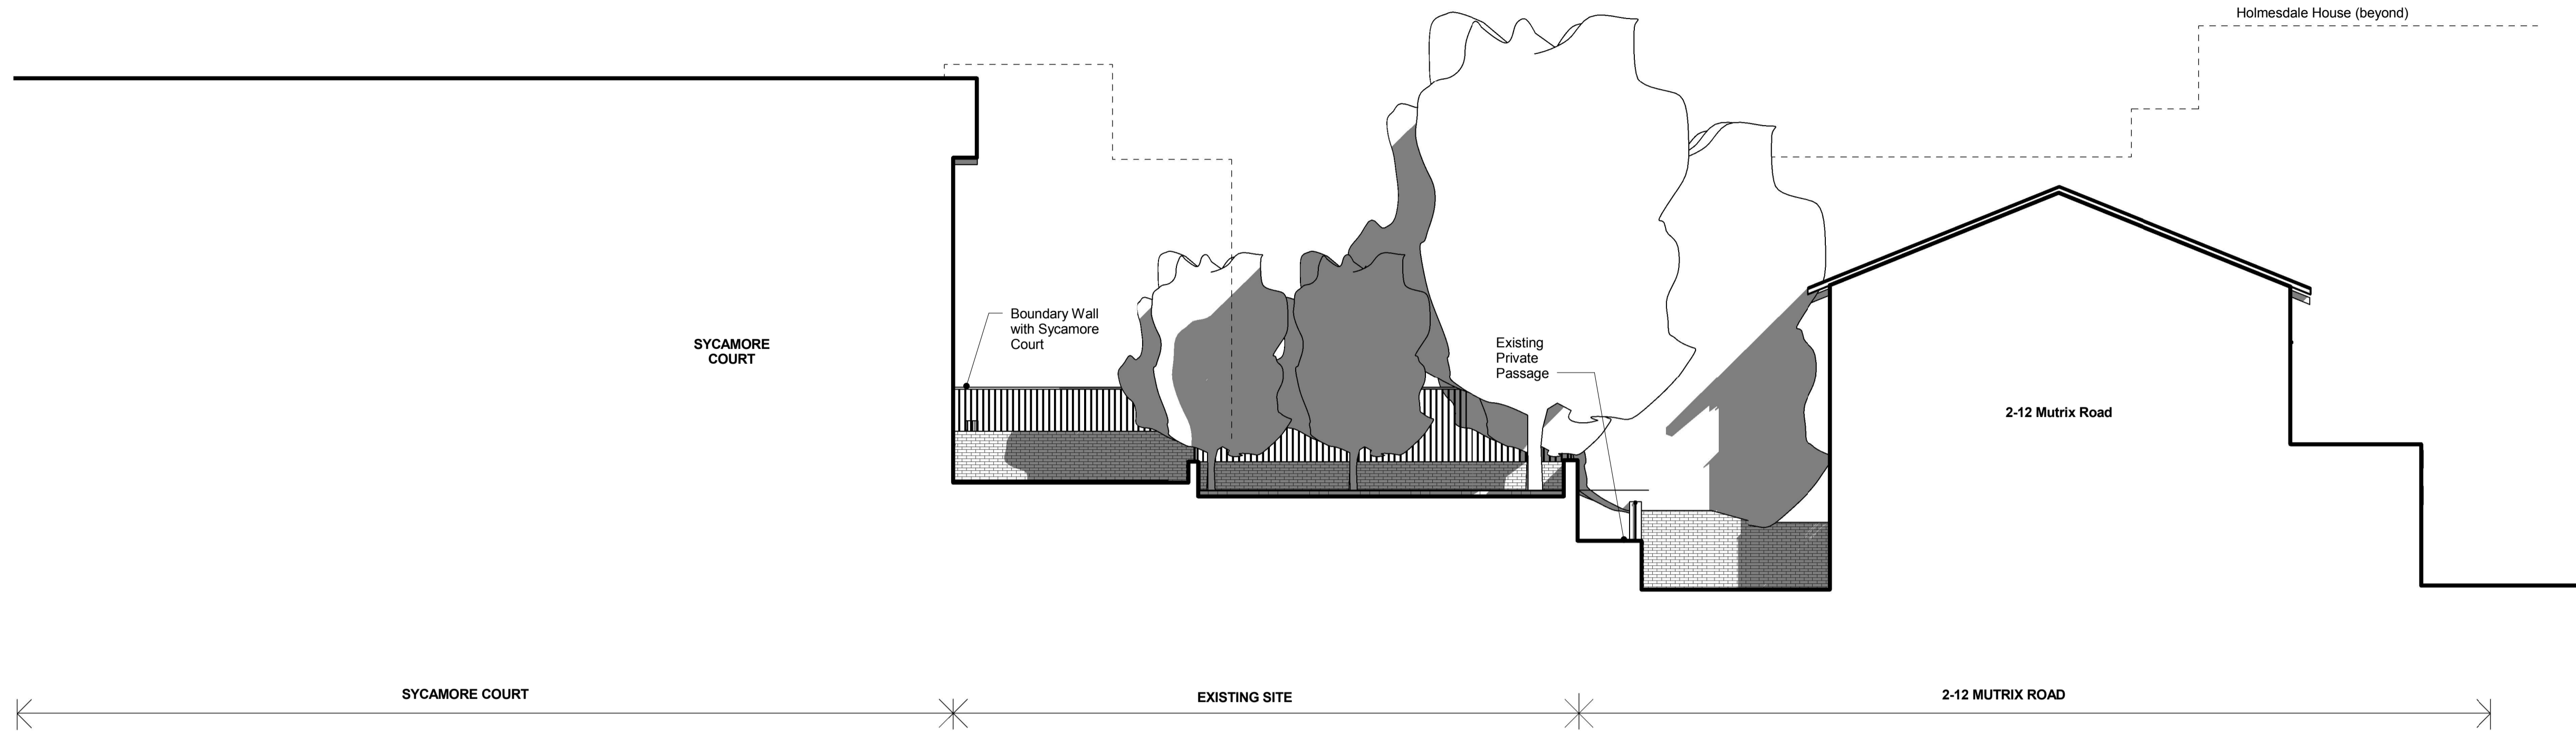

AA EXISTING NORTH FACADE ELEVATION
1 : 100

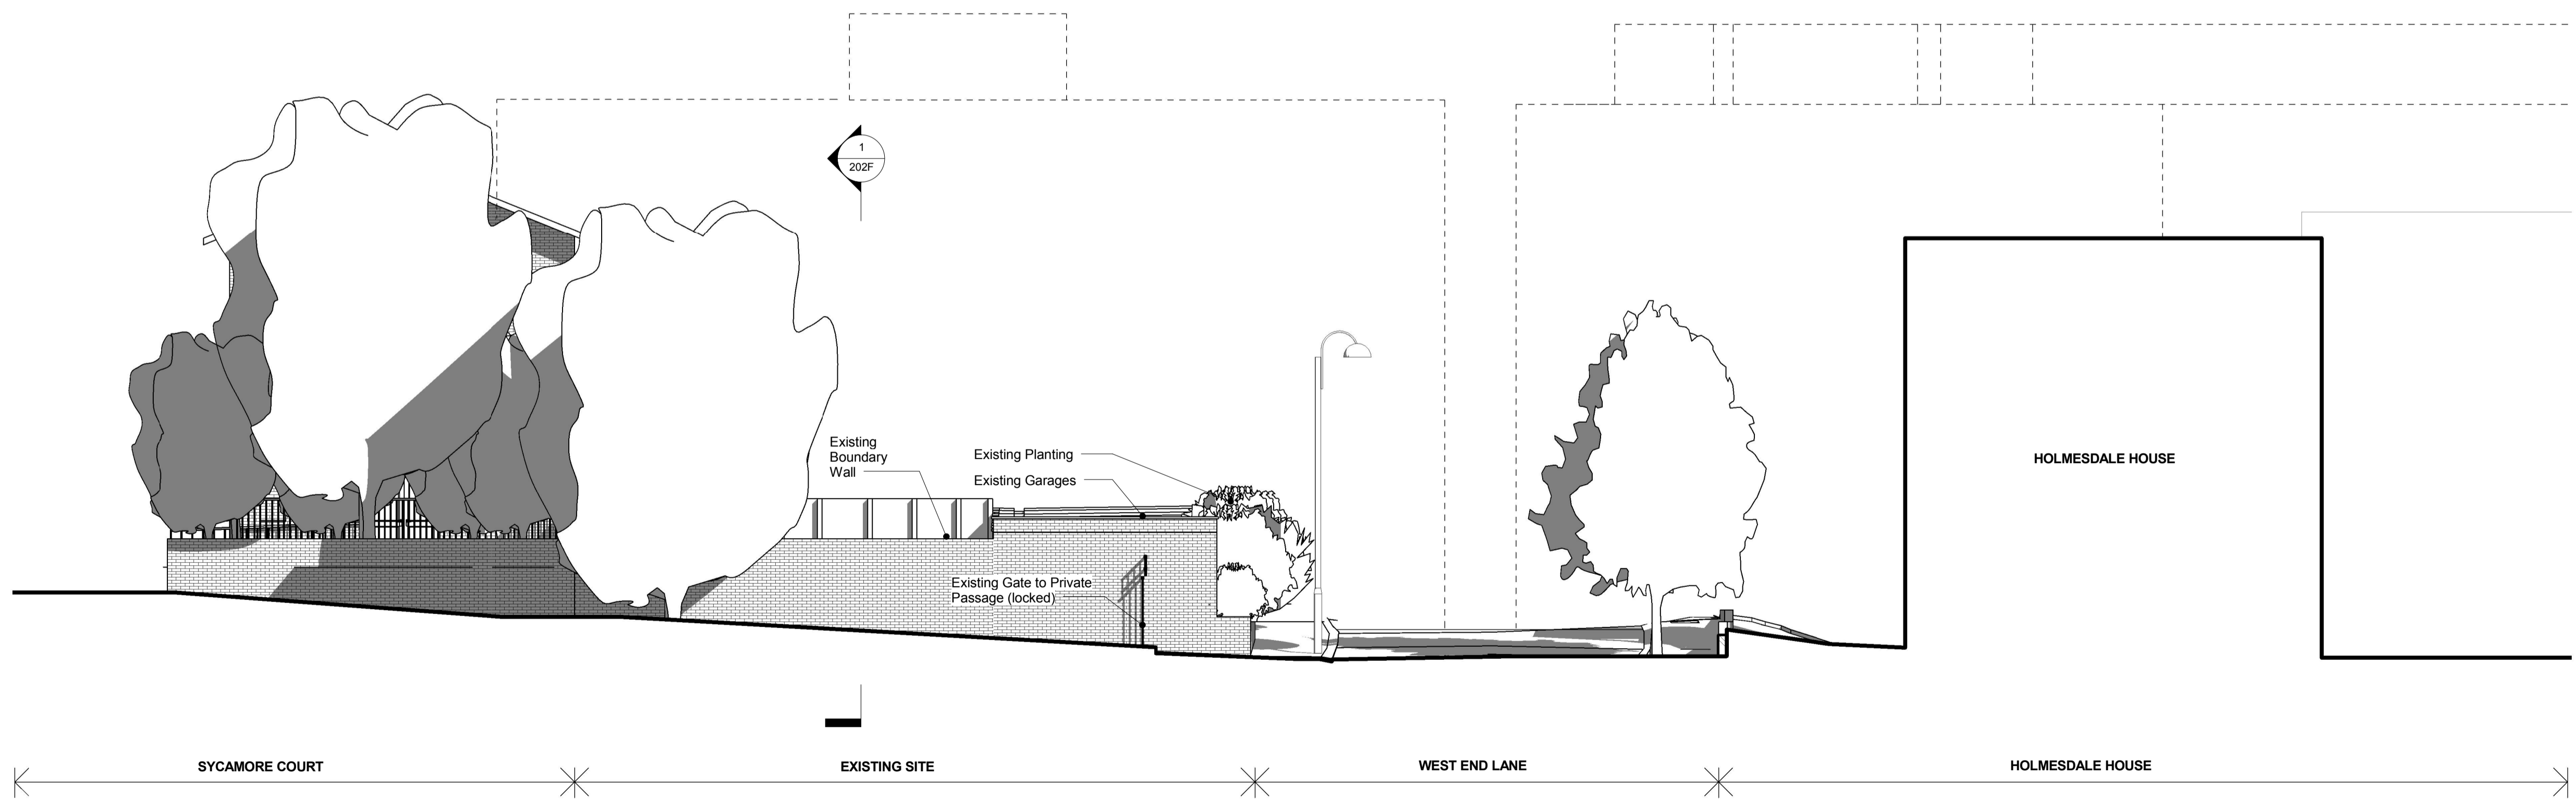

BB EXISTING WEST FACADE ELEVATION
1 : 100

 

Rev	Date	Notes	Issued By	Insp By

Project
Garages to the south of 27a West End Lane

Status
PLANNING

Drawing Title
EXISTING ELEVATIONS 1

Drawing Number
1000-202D

Scale
1:200 @ A3
1:100 @ A1


Creation Date
16.02.16

StreetPlot Ltd
United House
North Road
London
N7 9DP


+44 (0)20 3817 9008
info@streetplot.co.uk
www.streetplot.co.uk

StreetPlot


Do not scale dimensions.
 All dimensions are in millimetres unless noted otherwise.
 StreetPlot Ltd. shall be notified in writing of any discrepancies.

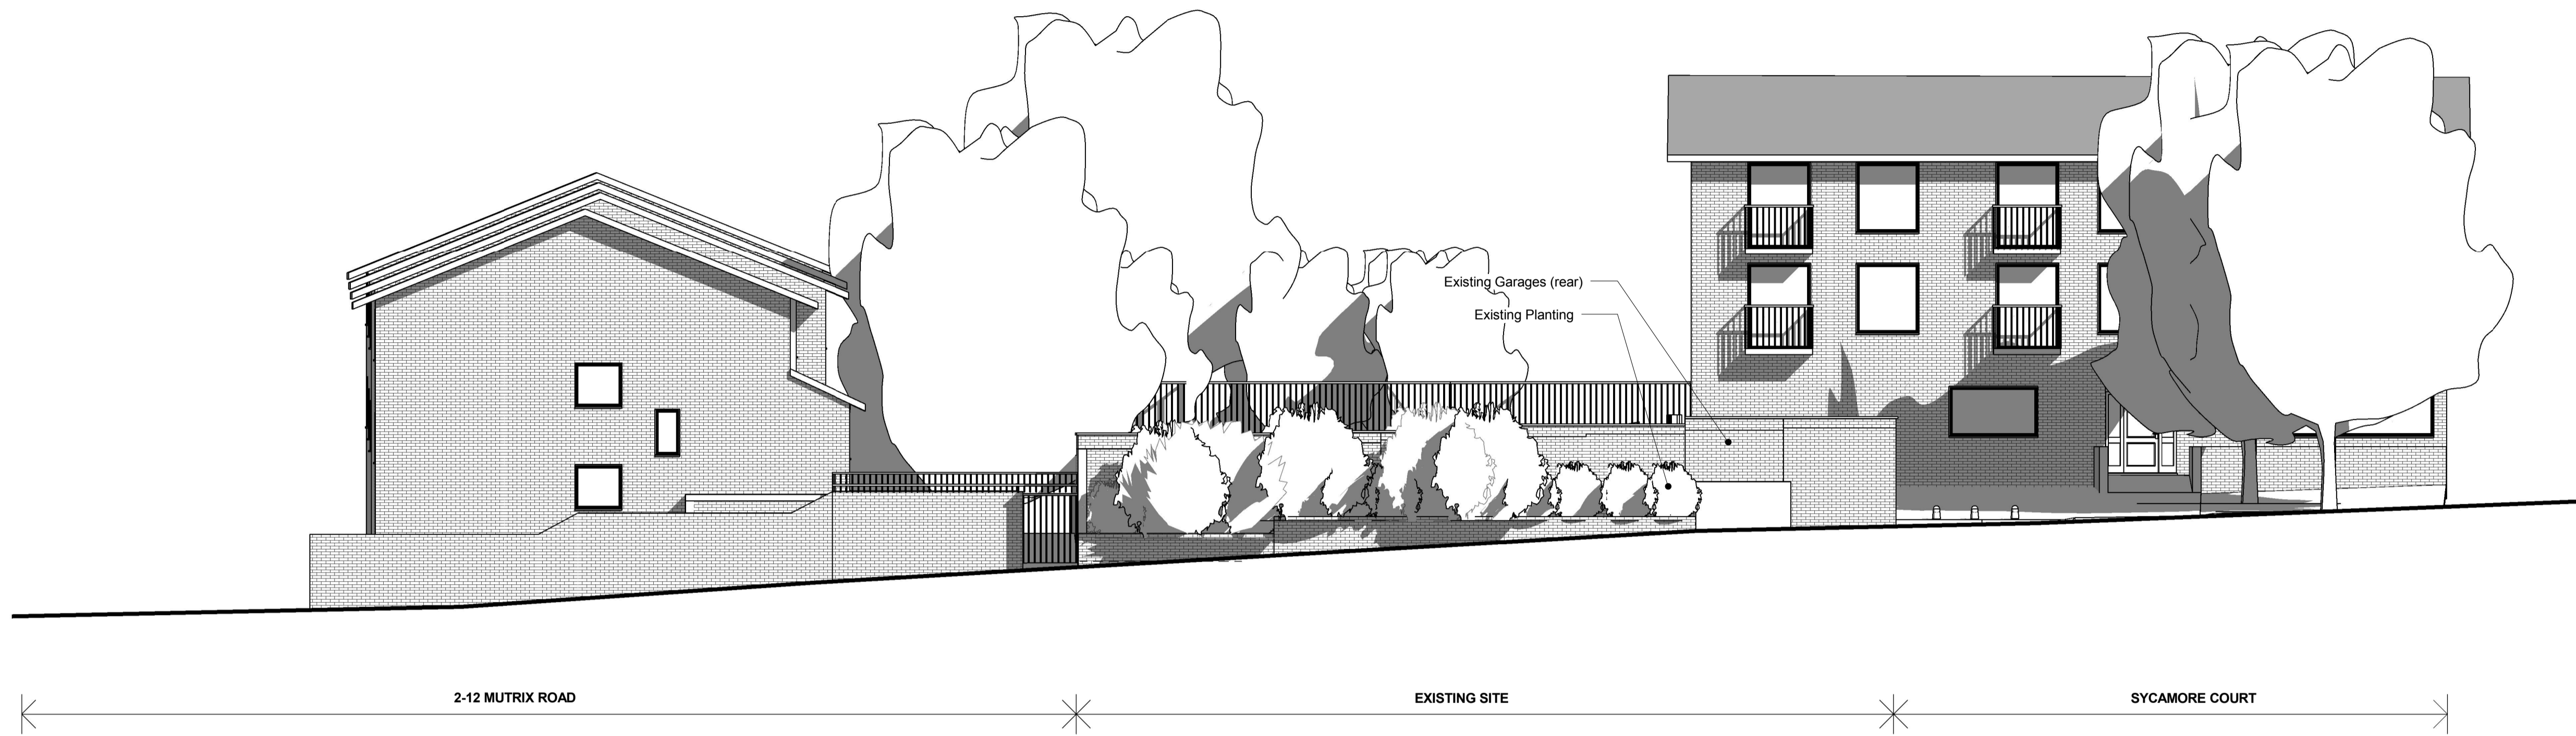

CC EXISTING SOUTH FACADE ELEVATION (FACING WEST END LANE)
 1:100

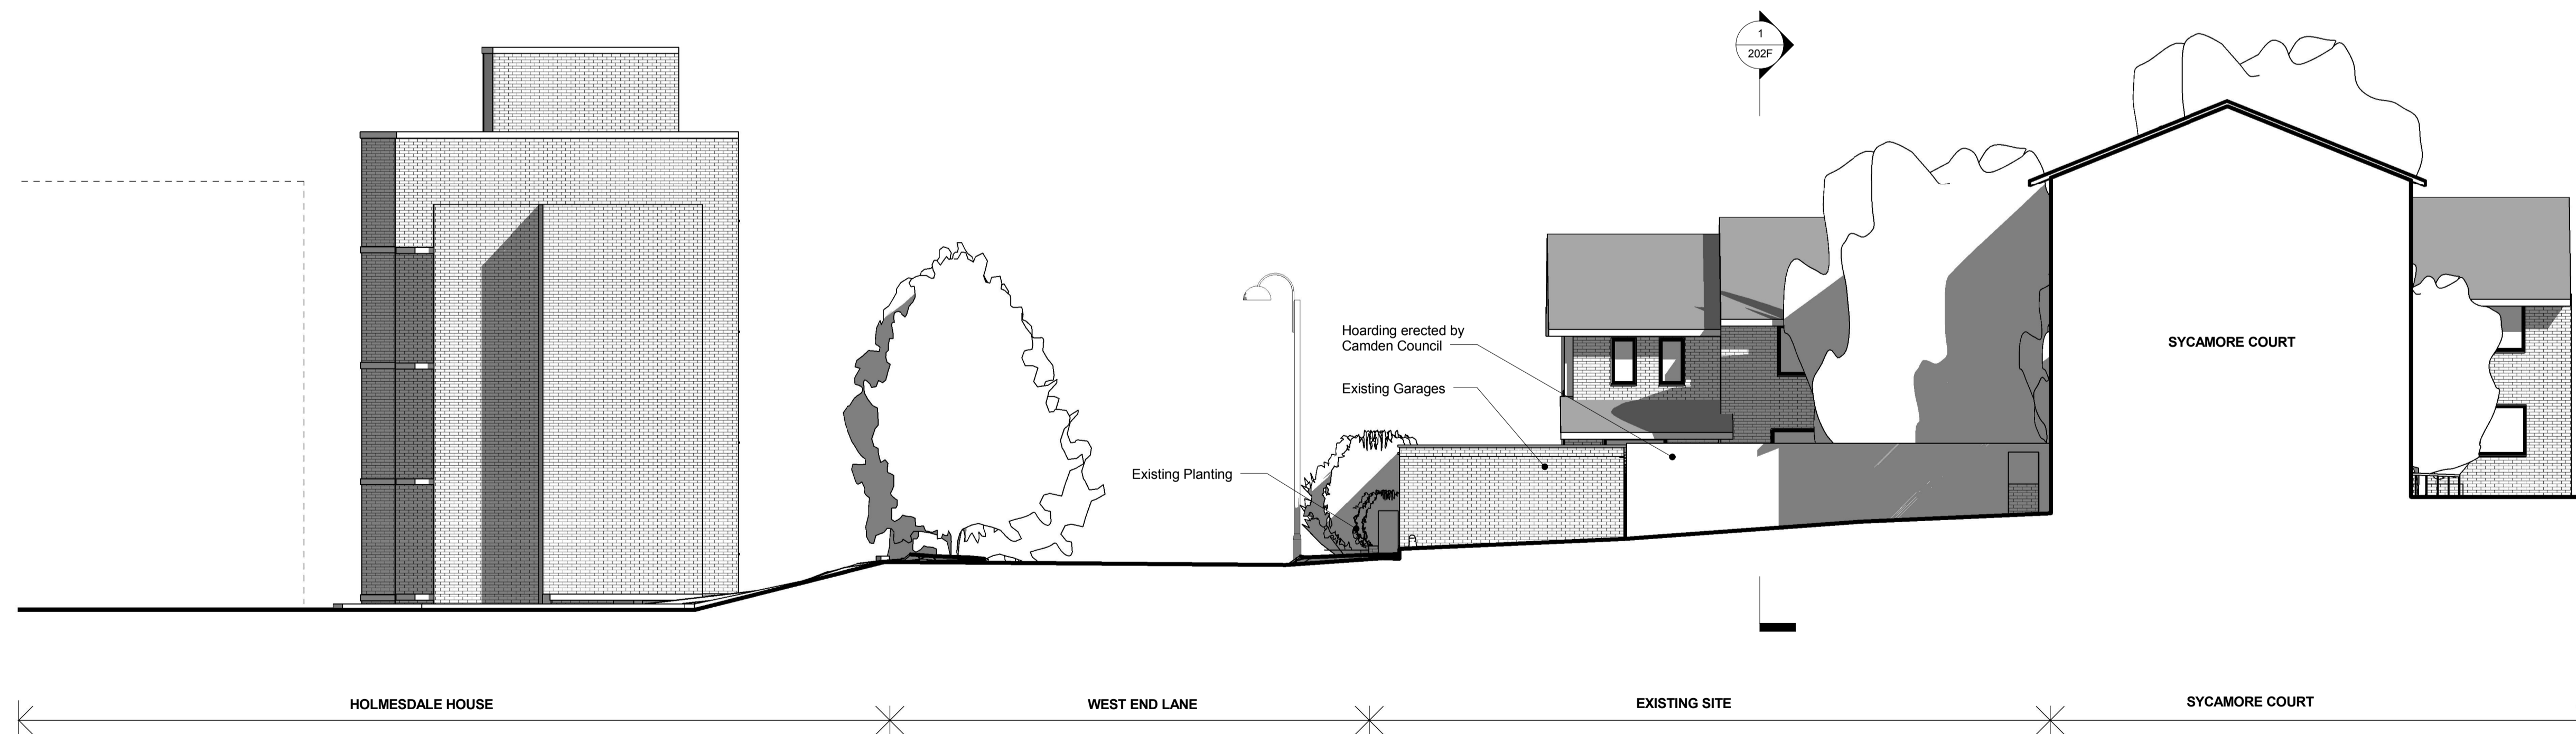

DD EXISTING EAST FACADE ELEVATION
 1:100

 

B	180915	Planning	PB	PB
A	160216	Planning	PB	PB

Rev	Date	Notes	Issued By	Insp By
-----	------	-------	-----------	---------

Project
Garages to the south of 27a West End Lane

Status
PLANNING

Drawing Title
EXISTING ELEVATIONS 2


Drawing Number	Revision
1000-202E	B

Scale	Creation Date
1:200 @ A3 1:100 @ A1	09.09.15


StreetPlot Ltd
 United House
 North Road
 London
 N7 9DP
 +44 (0)20 3817 9008
 info@streetplot.co.uk
 www.streetplot.co.uk

StreetPlot

Do not scale dimensions.
 All dimensions are in millimetres unless noted otherwise.
 StreetPlot Ltd. shall be notified in writing of any discrepancies.

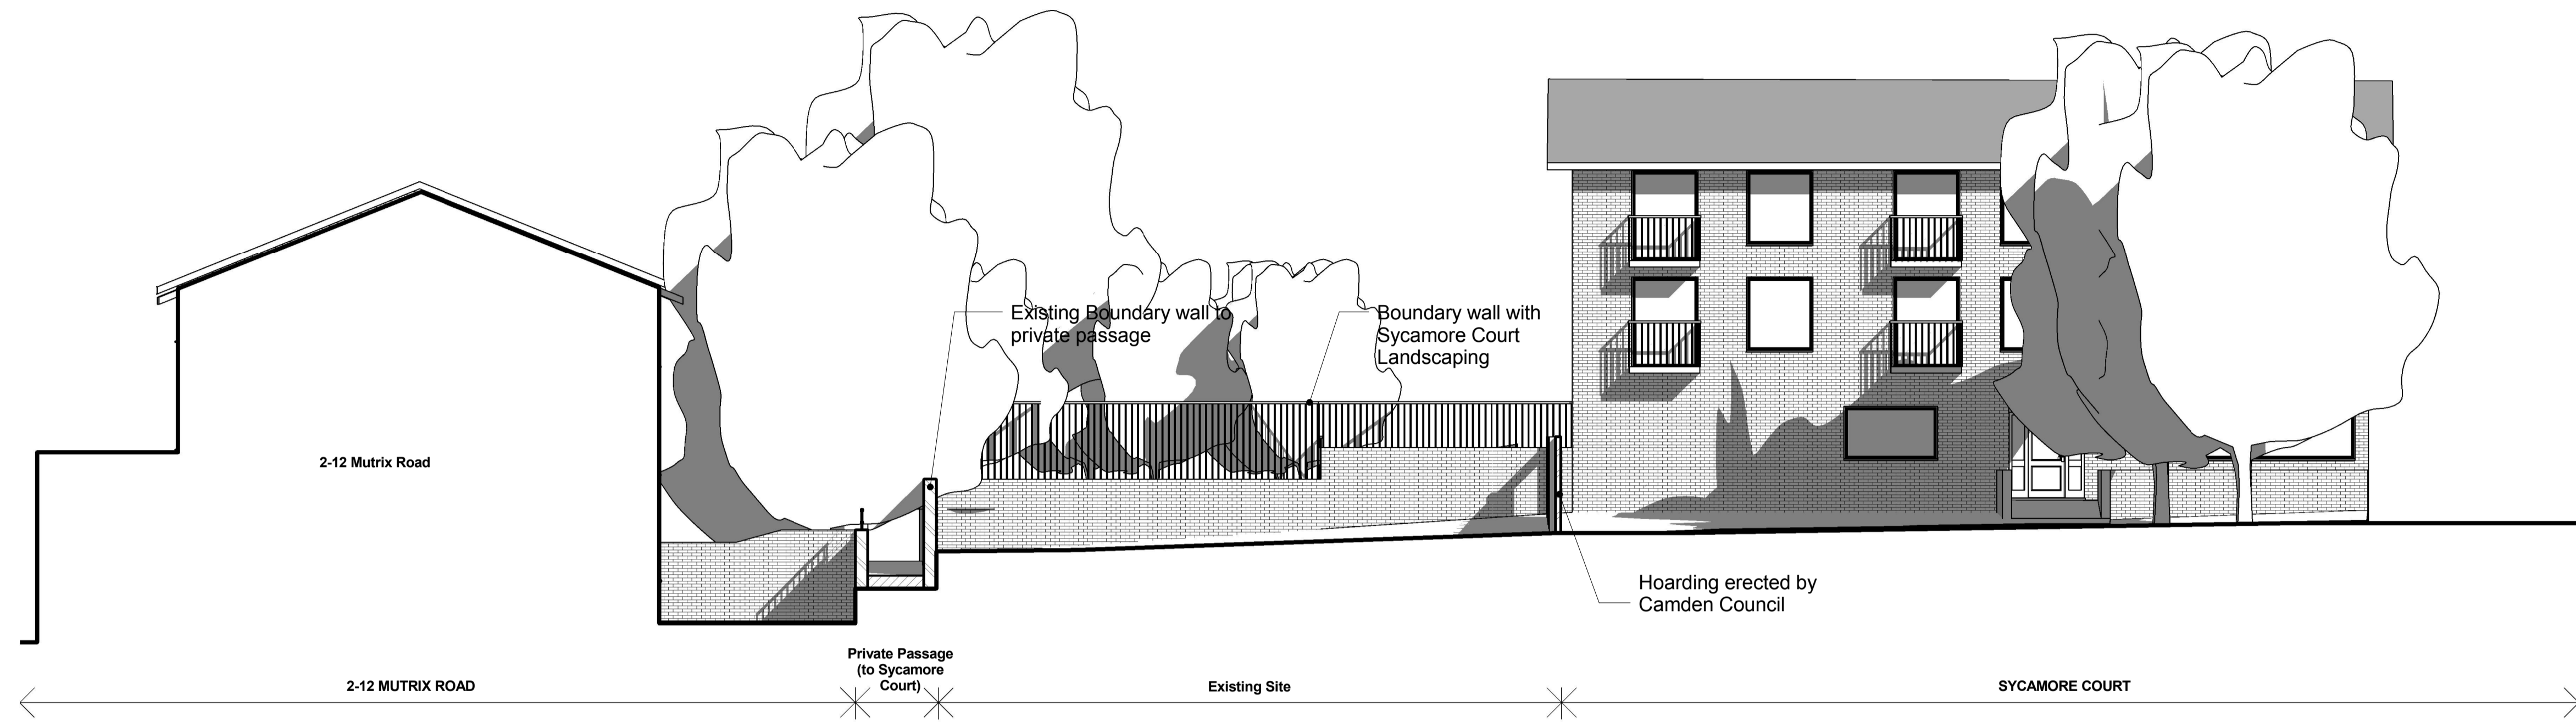

1 EXISTING EAST/SOUTH SECTION
 1:100

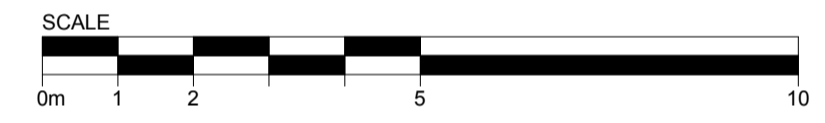

A 160216 Planning PB PB

Rev	Date	Notes	Issued By	Insp By

Project
Garages to the south of 27a West End Lane

Status
PLANNING

Drawing Title
EXISTING ELEVATIONS 3

Drawing Number	Revision
1000-202F	A

Scale	Creation Date
1:200 @ A3 1:100 @ A1	16.02.16

StreetPlot Ltd
 United House
 North Road
 London
 N7 9DP
 +44 (0)20 3817 9008
 info@streetplot.co.uk
 www.streetplot.co.uk

StreetPlot