


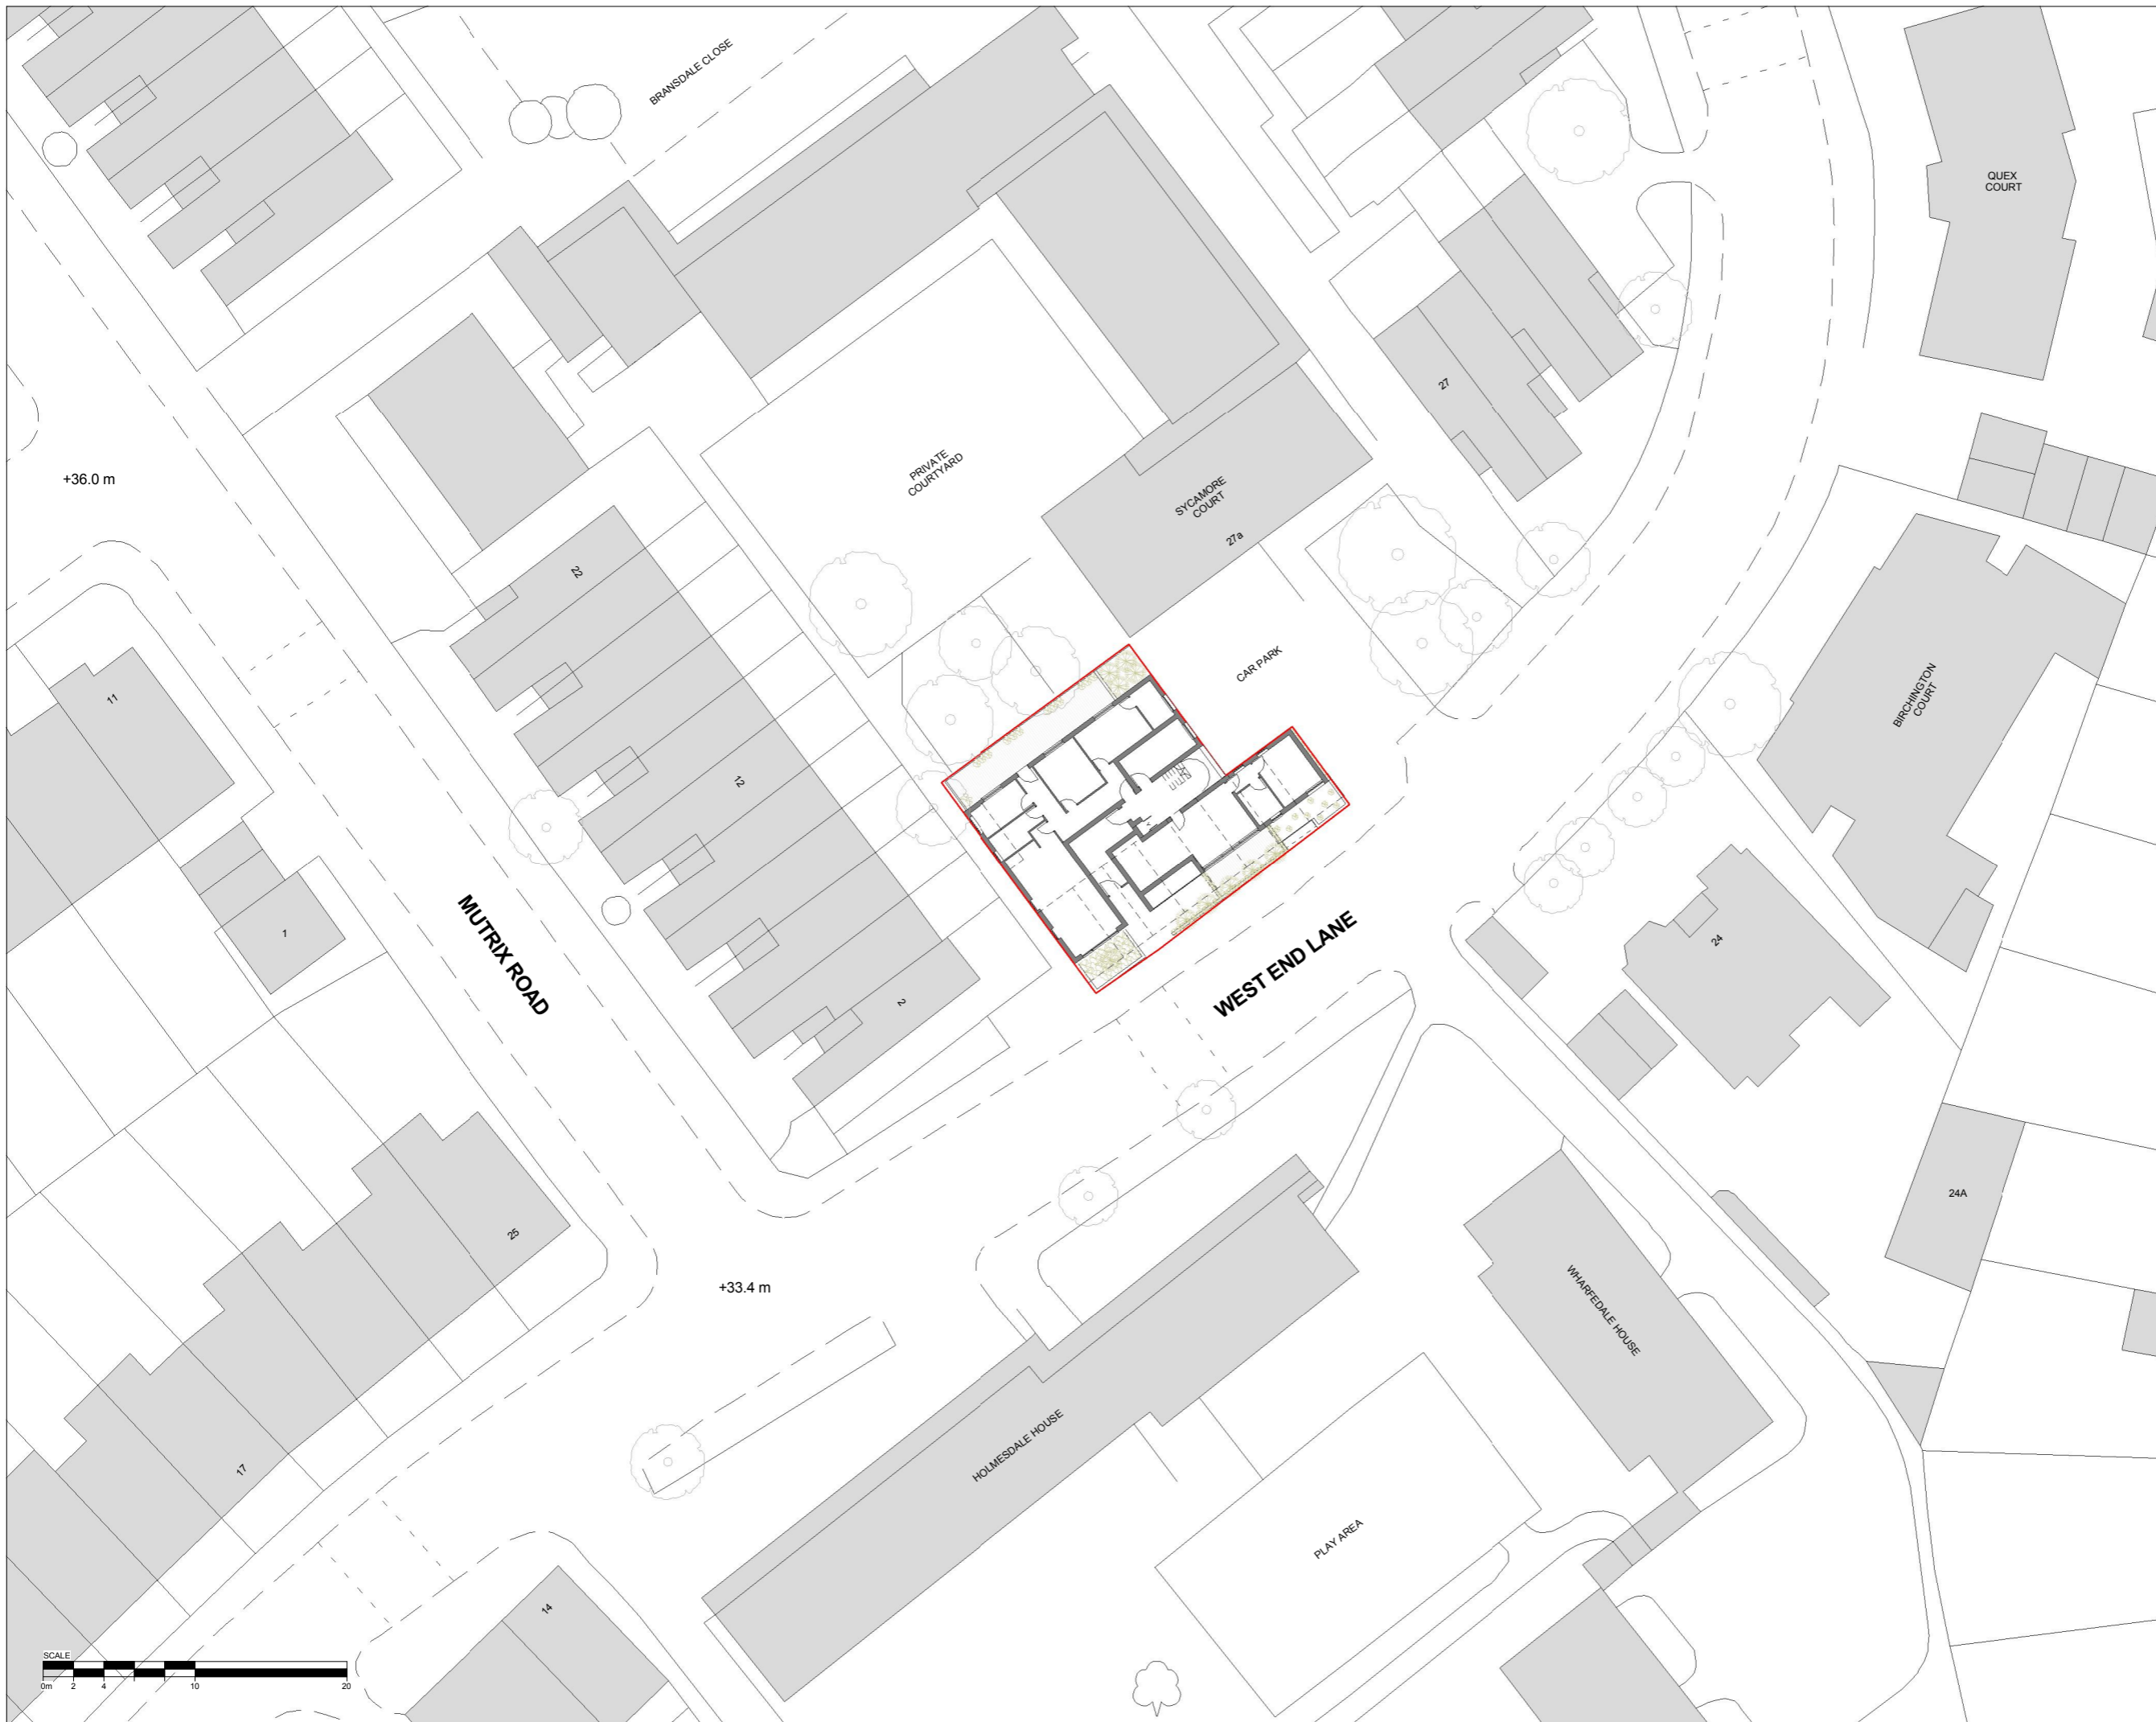

Do not scale dimensions. Dimensions govern.
All dimensions are in millimetres unless noted otherwise.
StreetPlot Ltd. shall be notified in writing of any discrepancies.



Key
— Ownership Boundary

A	160216	Planning	PB	PB
Rev	Date	Notes	Issued By	Insp By

Garages to the south of 27a West End Lane

Status
PLANNING

Drawing Title
SITE PLAN PROPOSED

Drawing Number	Revision
1000-100	A


Scale	Sheet Size	Creation Date
1 : 200	A1	16.02.16

StreetPlot Ltd
United House
North Road
London
N7 9DP


+44 (0)20 3817 9008
info@streetplot.co.uk
www.streetplot.co.uk

StreetPlot


Do not scale dimensions.
 All dimensions are in millimetres unless noted otherwise.
 StreetPlot Ltd. shall be notified in writing of any discrepancies.

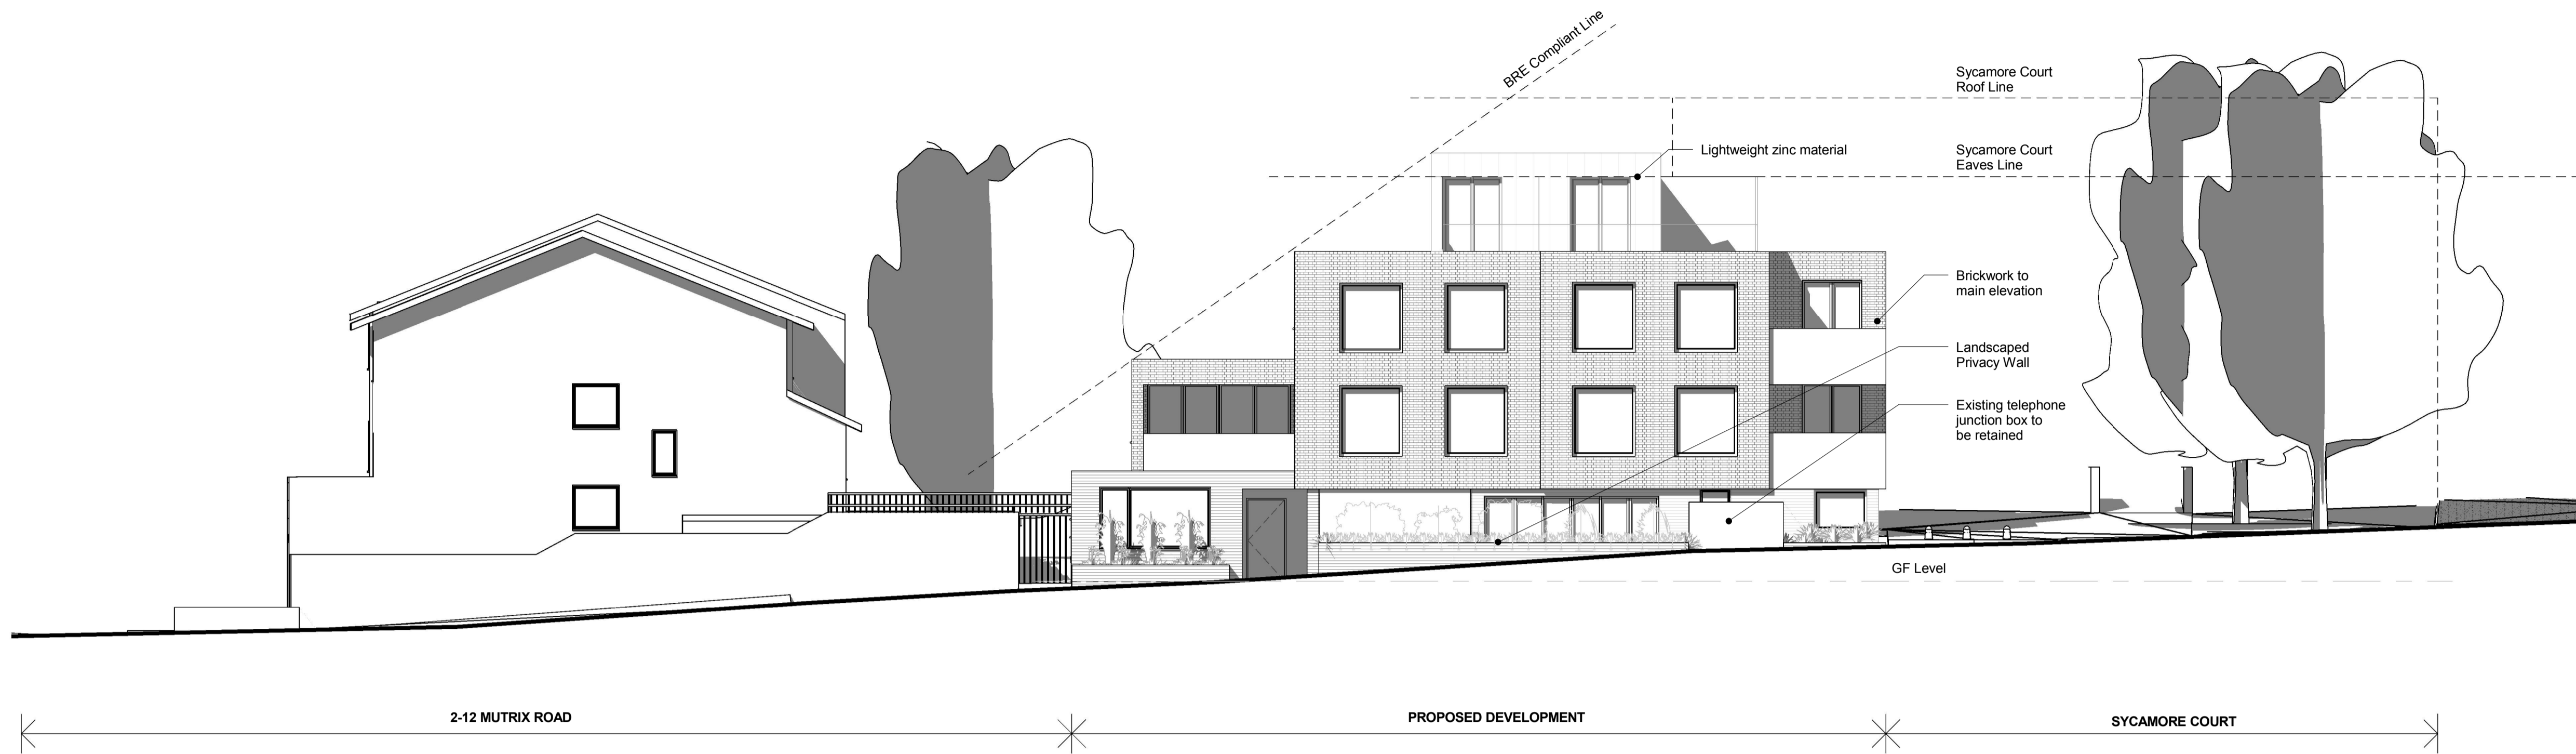

1 SOUTH FACADE ELEVATION (FACING WEST END LANE)
 1:100

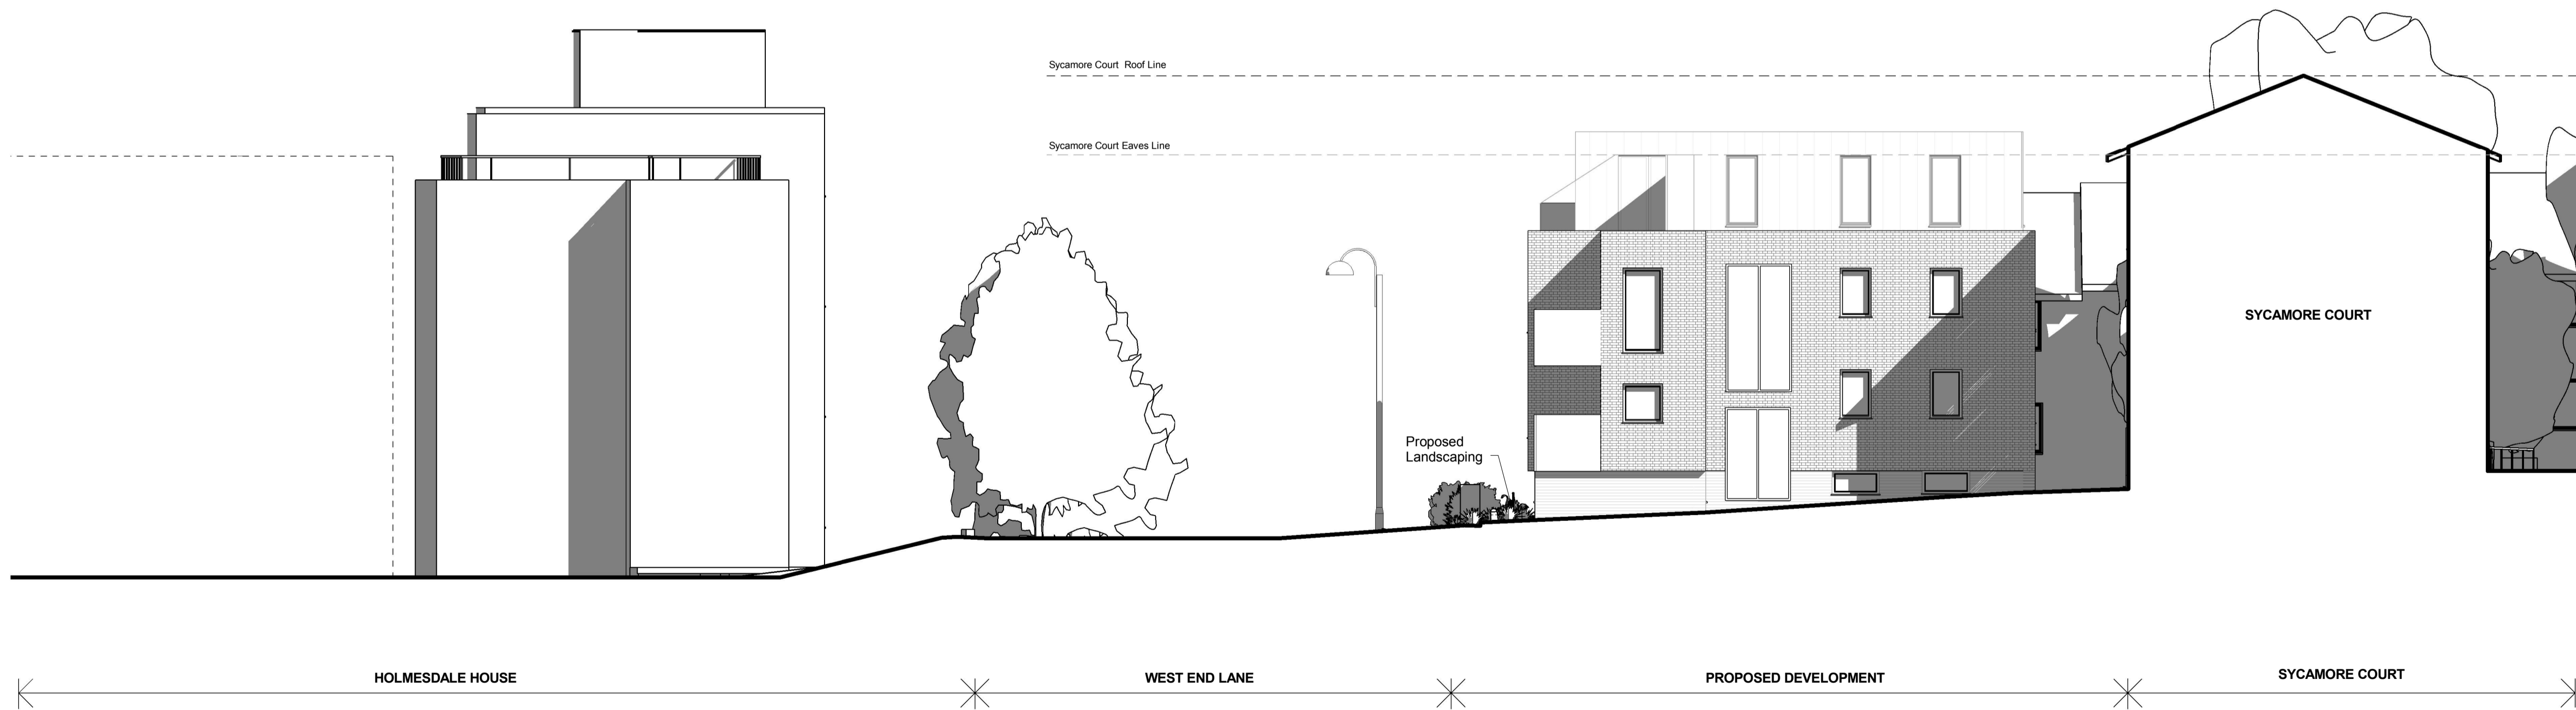

2 EAST FACADE ELEVATION
 1:100

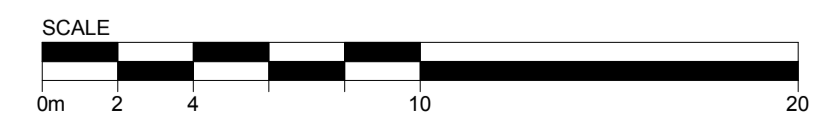

Rev	Date	Notes	Issued By	Insp By
B	180915	Planning	PB	PB
A	160216	Planning	PB	PB

Project
Garages to the south of 27a West End Lane

Status
PLANNING

Drawing Title
BLOCK ELEVATIONS 1

Drawing Number	Revision
1000-202A	B

Scale	Creation Date
1:200 @ A3 1:100 @ A1	16.02.16



StreetPlot Ltd
 United House
 North Road
 London
 N7 9DP
 +44 (0)20 3817 9008
 info@streetplot.co.uk
 www.streetplot.co.uk

StreetPlot


Do not scale dimensions. Dimensions govern.
 All dimensions are in millimetres unless noted otherwise.
 StreetPlot Ltd. shall be notified in writing of any discrepancies.



1 NORTH/WEST FACADE THROUGH SYCAMORE COURT
 1 : 100

 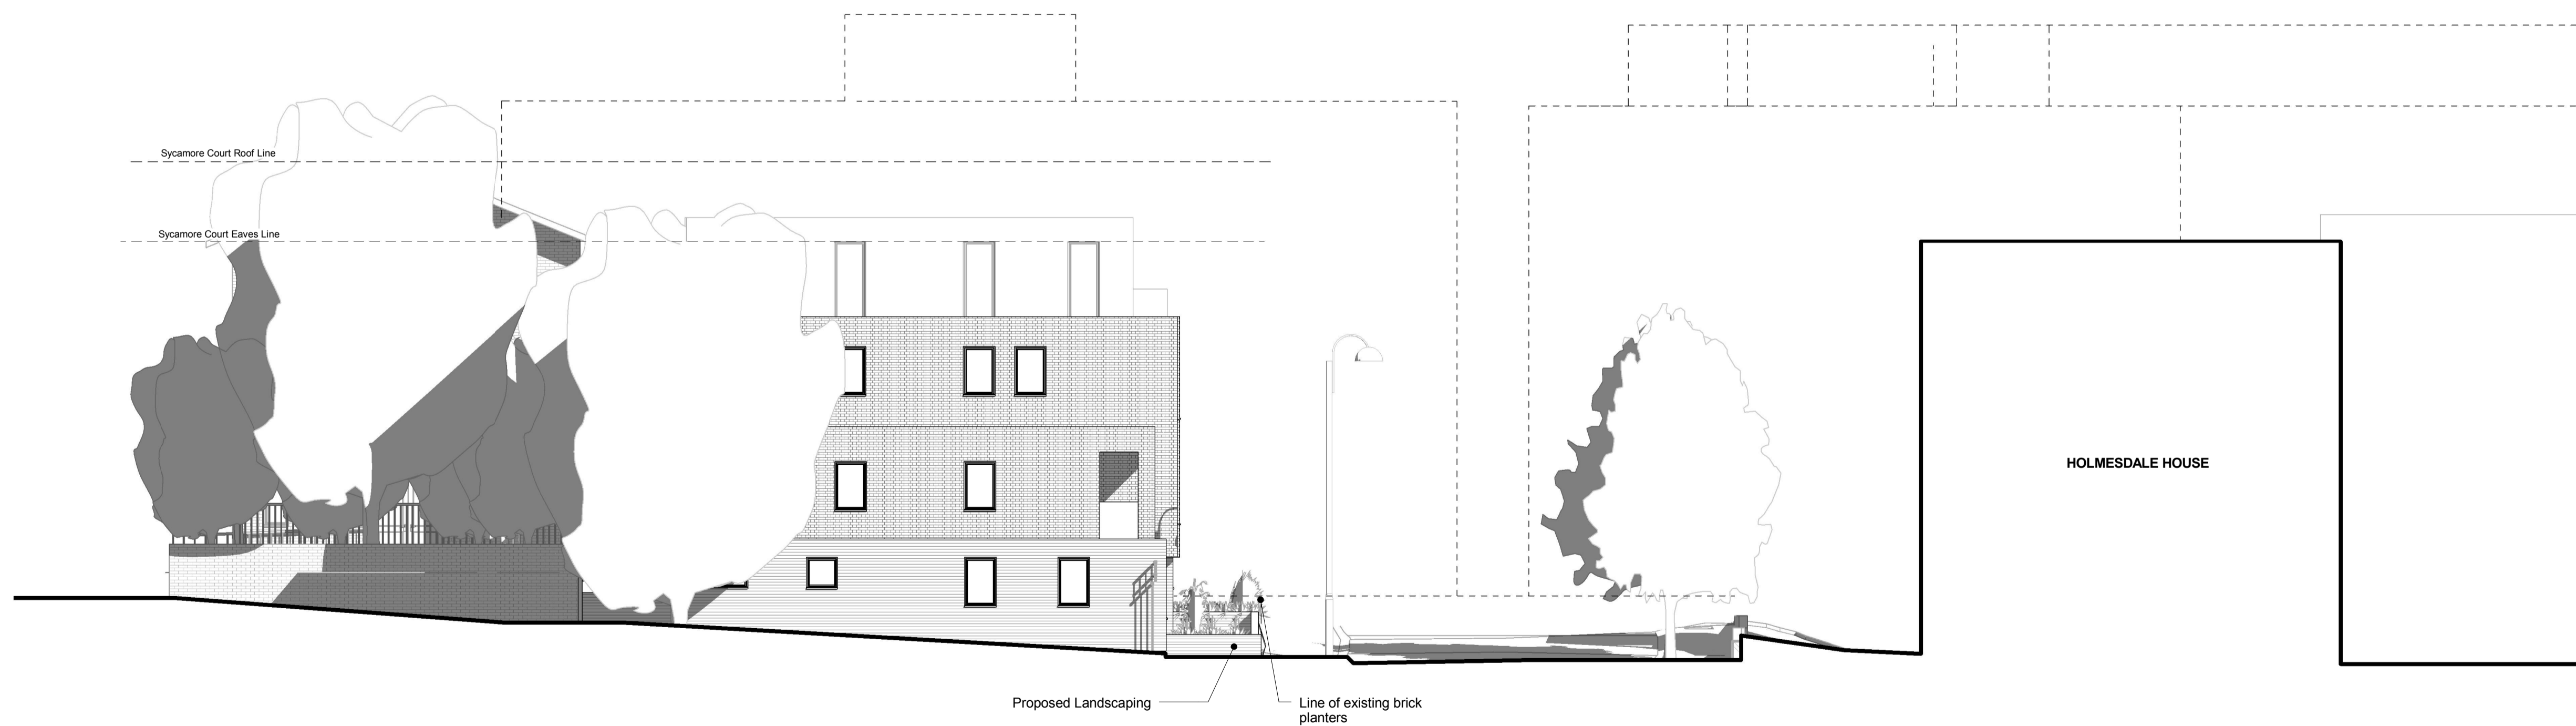

2 WEST FACADE ELEVATION
 1 : 100

 

Rev	Date	Notes	Issued By	Insp By
A	160216	Planning	PB	PB

Garages to the south of 27a West End Lane

PLANNING


BLOCK ELEVATIONS 2

1000-202B A


1:200 @ A3
 1:100 @ A1
 A1
 16.02.16

StreetPlot Ltd
 United House
 North Road
 London
 N7 9DP
 +44 (0)20 3817 9008
 info@streetplot.co.uk
 www.streetplot.co.uk

StreetPlot

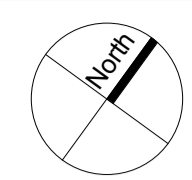

Do not scale dimensions.
All dimensions are in millimetres unless noted otherwise.
StreetPlot Ltd. shall be notified in writing of any discrepancies.

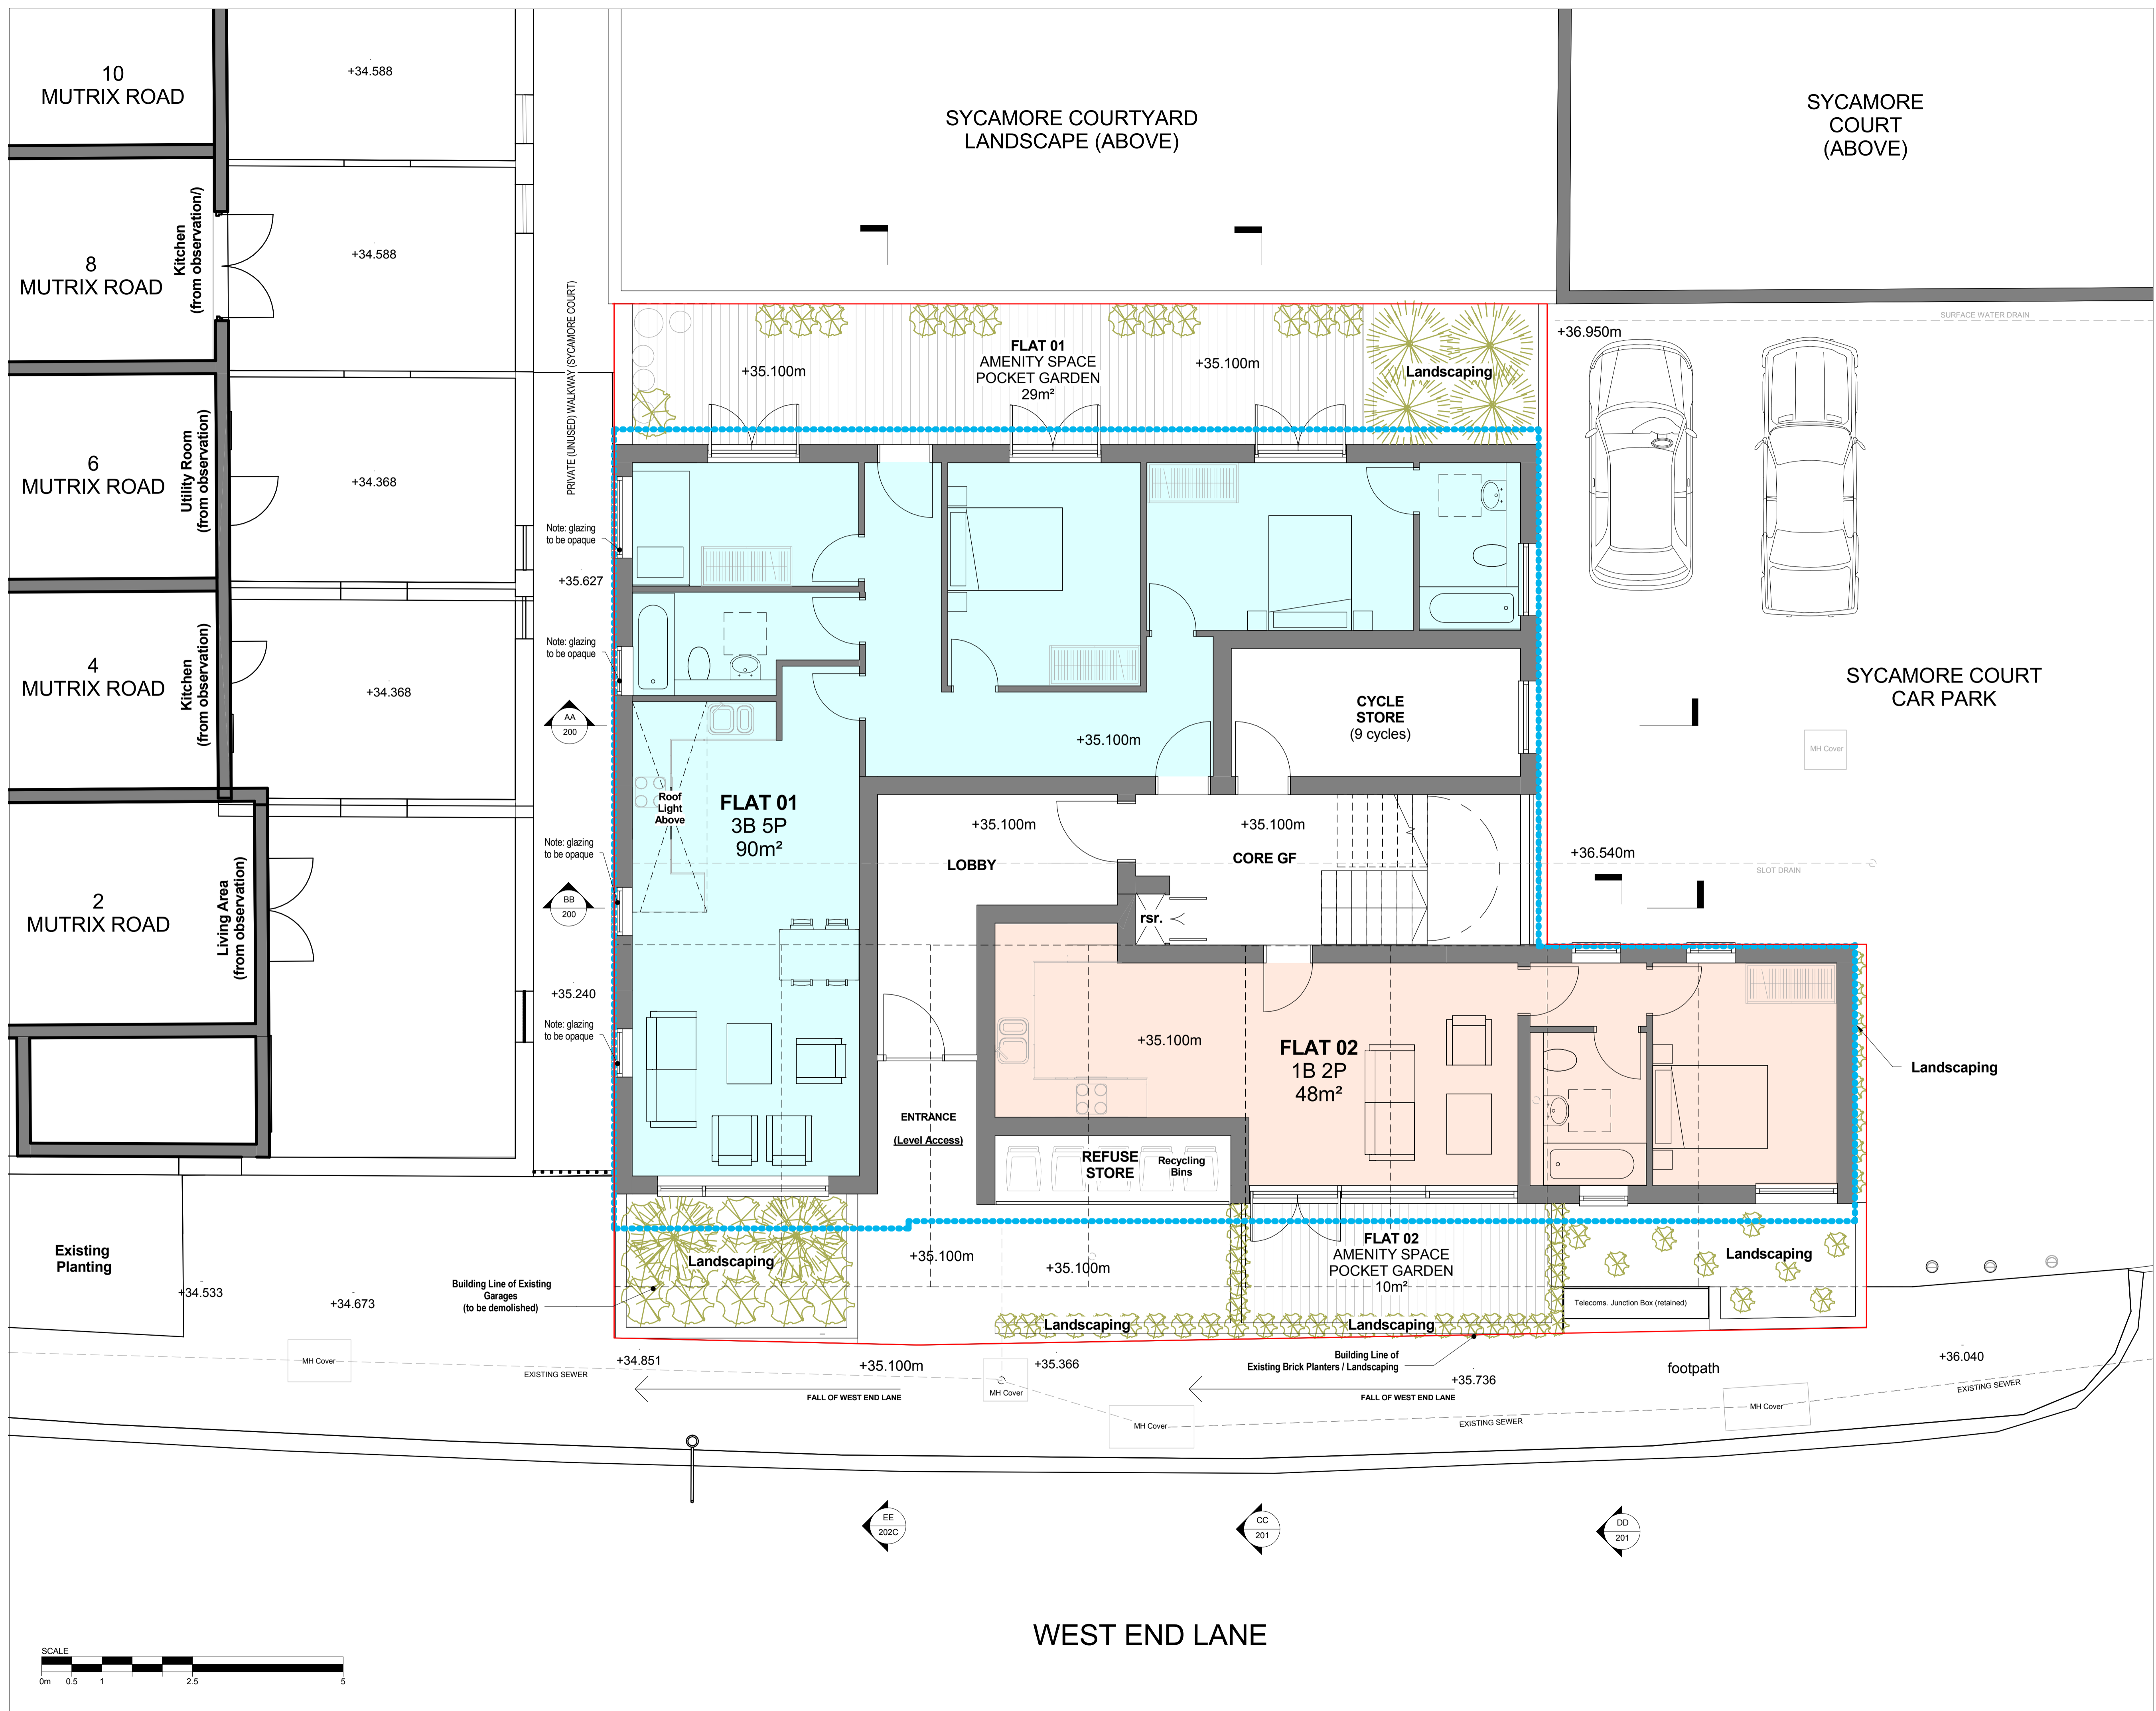

- Key**
- Ownership Boundary
 - - - Existing Building Lines
 - - - - Previous Application Envelope

Rev	Date	Notes	Issued By	Insp By
B	180915	Planning	PB	PB
A	160216	Planning	PB	PB

Project
Garages to the south of 27a West End Lane

Status
PLANNING

Drawing Title
GROUND FLOOR PROPOSED


Drawing Number
1000-110

Scale
1:100 @ A3
1:50 @ A1

Creation Date
16.02.16

StreetPlot Ltd
United House
North Road
London
N7 9DP
+44 (0)20 3817 9008
info@streetplot.co.uk
www.streetplot.co.uk

StreetPlot

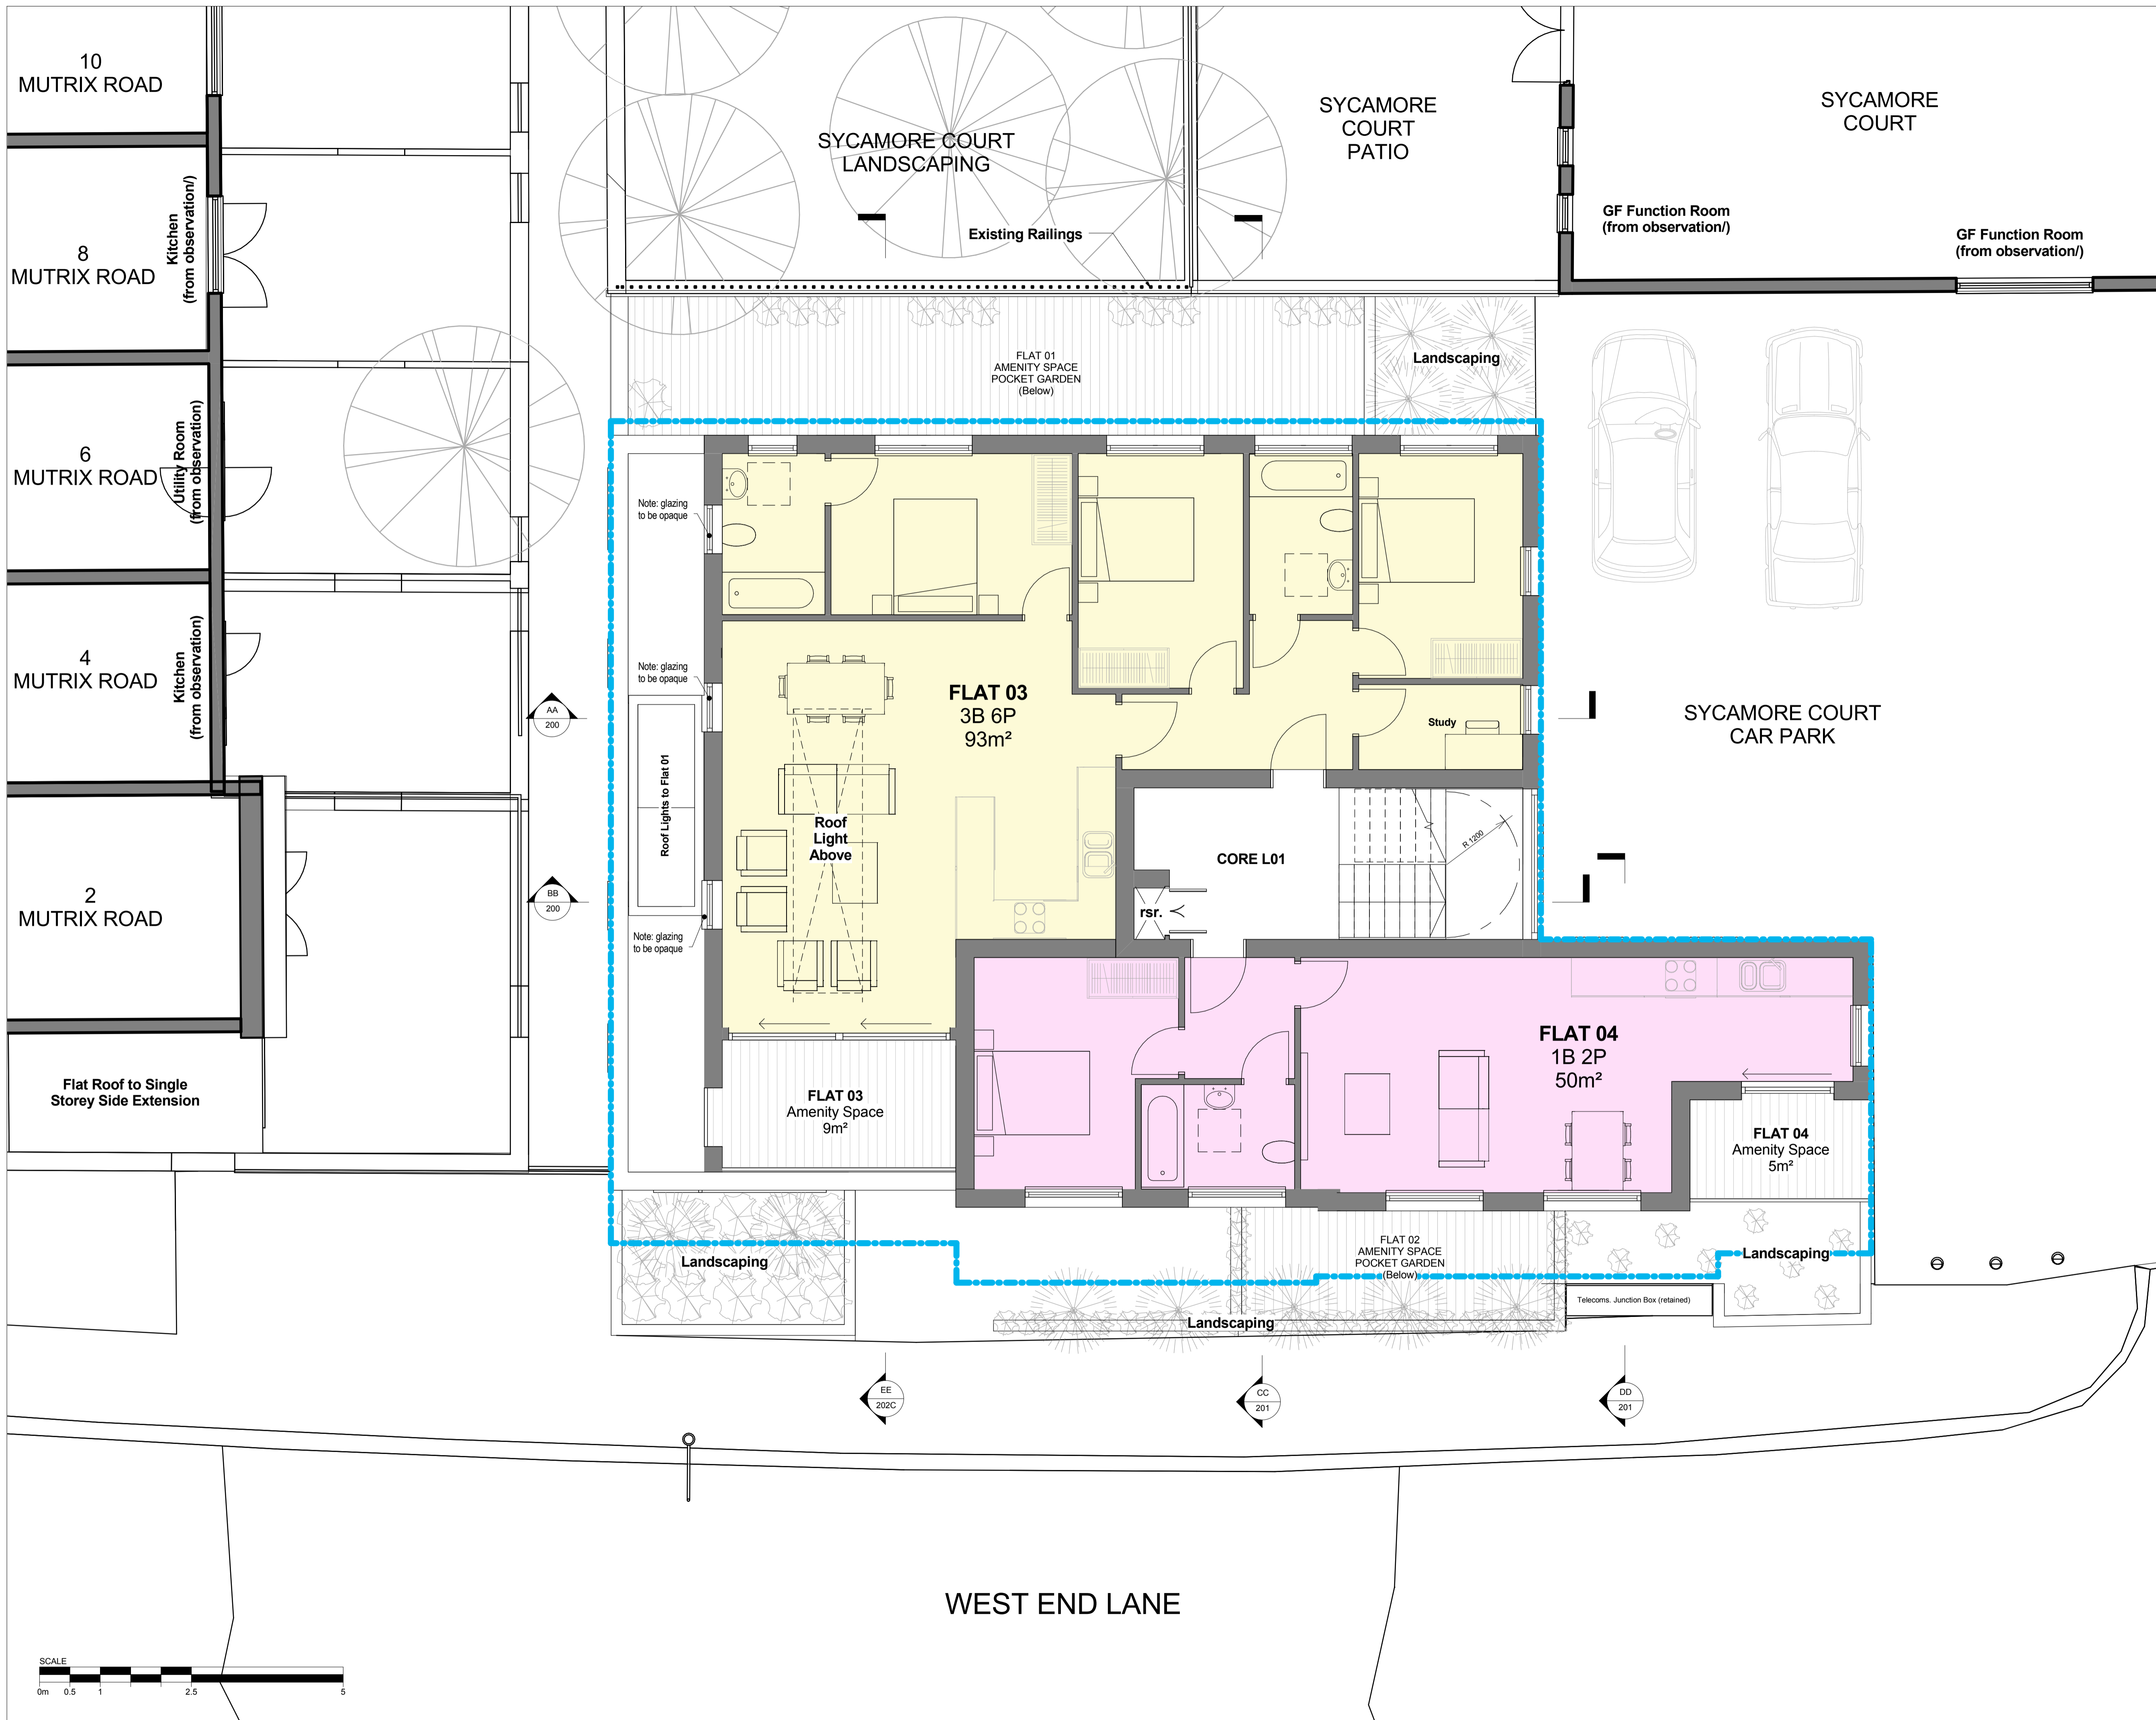

Do not scale dimensions.
All dimensions are in millimetres unless noted otherwise.
StreetPlot Ltd. shall be notified in writing of any discrepancies.

Key

- Existing Building Lines
- Previous Application Envelope

Rev	Date	Notes	Issued By	Insp By
B	180915	Planning	PB	PB
A	160216	Planning	PB	PB

Project
Garages to the south of 27a West End Lane

Status
PLANNING

Drawing Title
FIRST FLOOR GA PLAN PROPOSED


Drawing Number	Revision
1000-111	B


Scale	Creation Date
1:100 @ A3	09.09.15
1:50 @ A1	

StreetPlot Ltd
United House
North Road
London
N7 9DP

+44 (0)20 3817 9008
info@streetplot.co.uk
www.streetplot.co.uk

StreetPlot

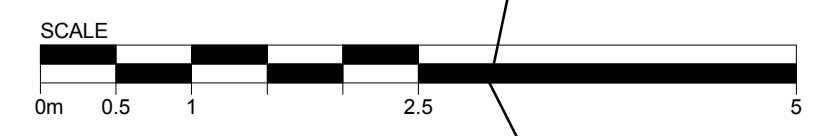

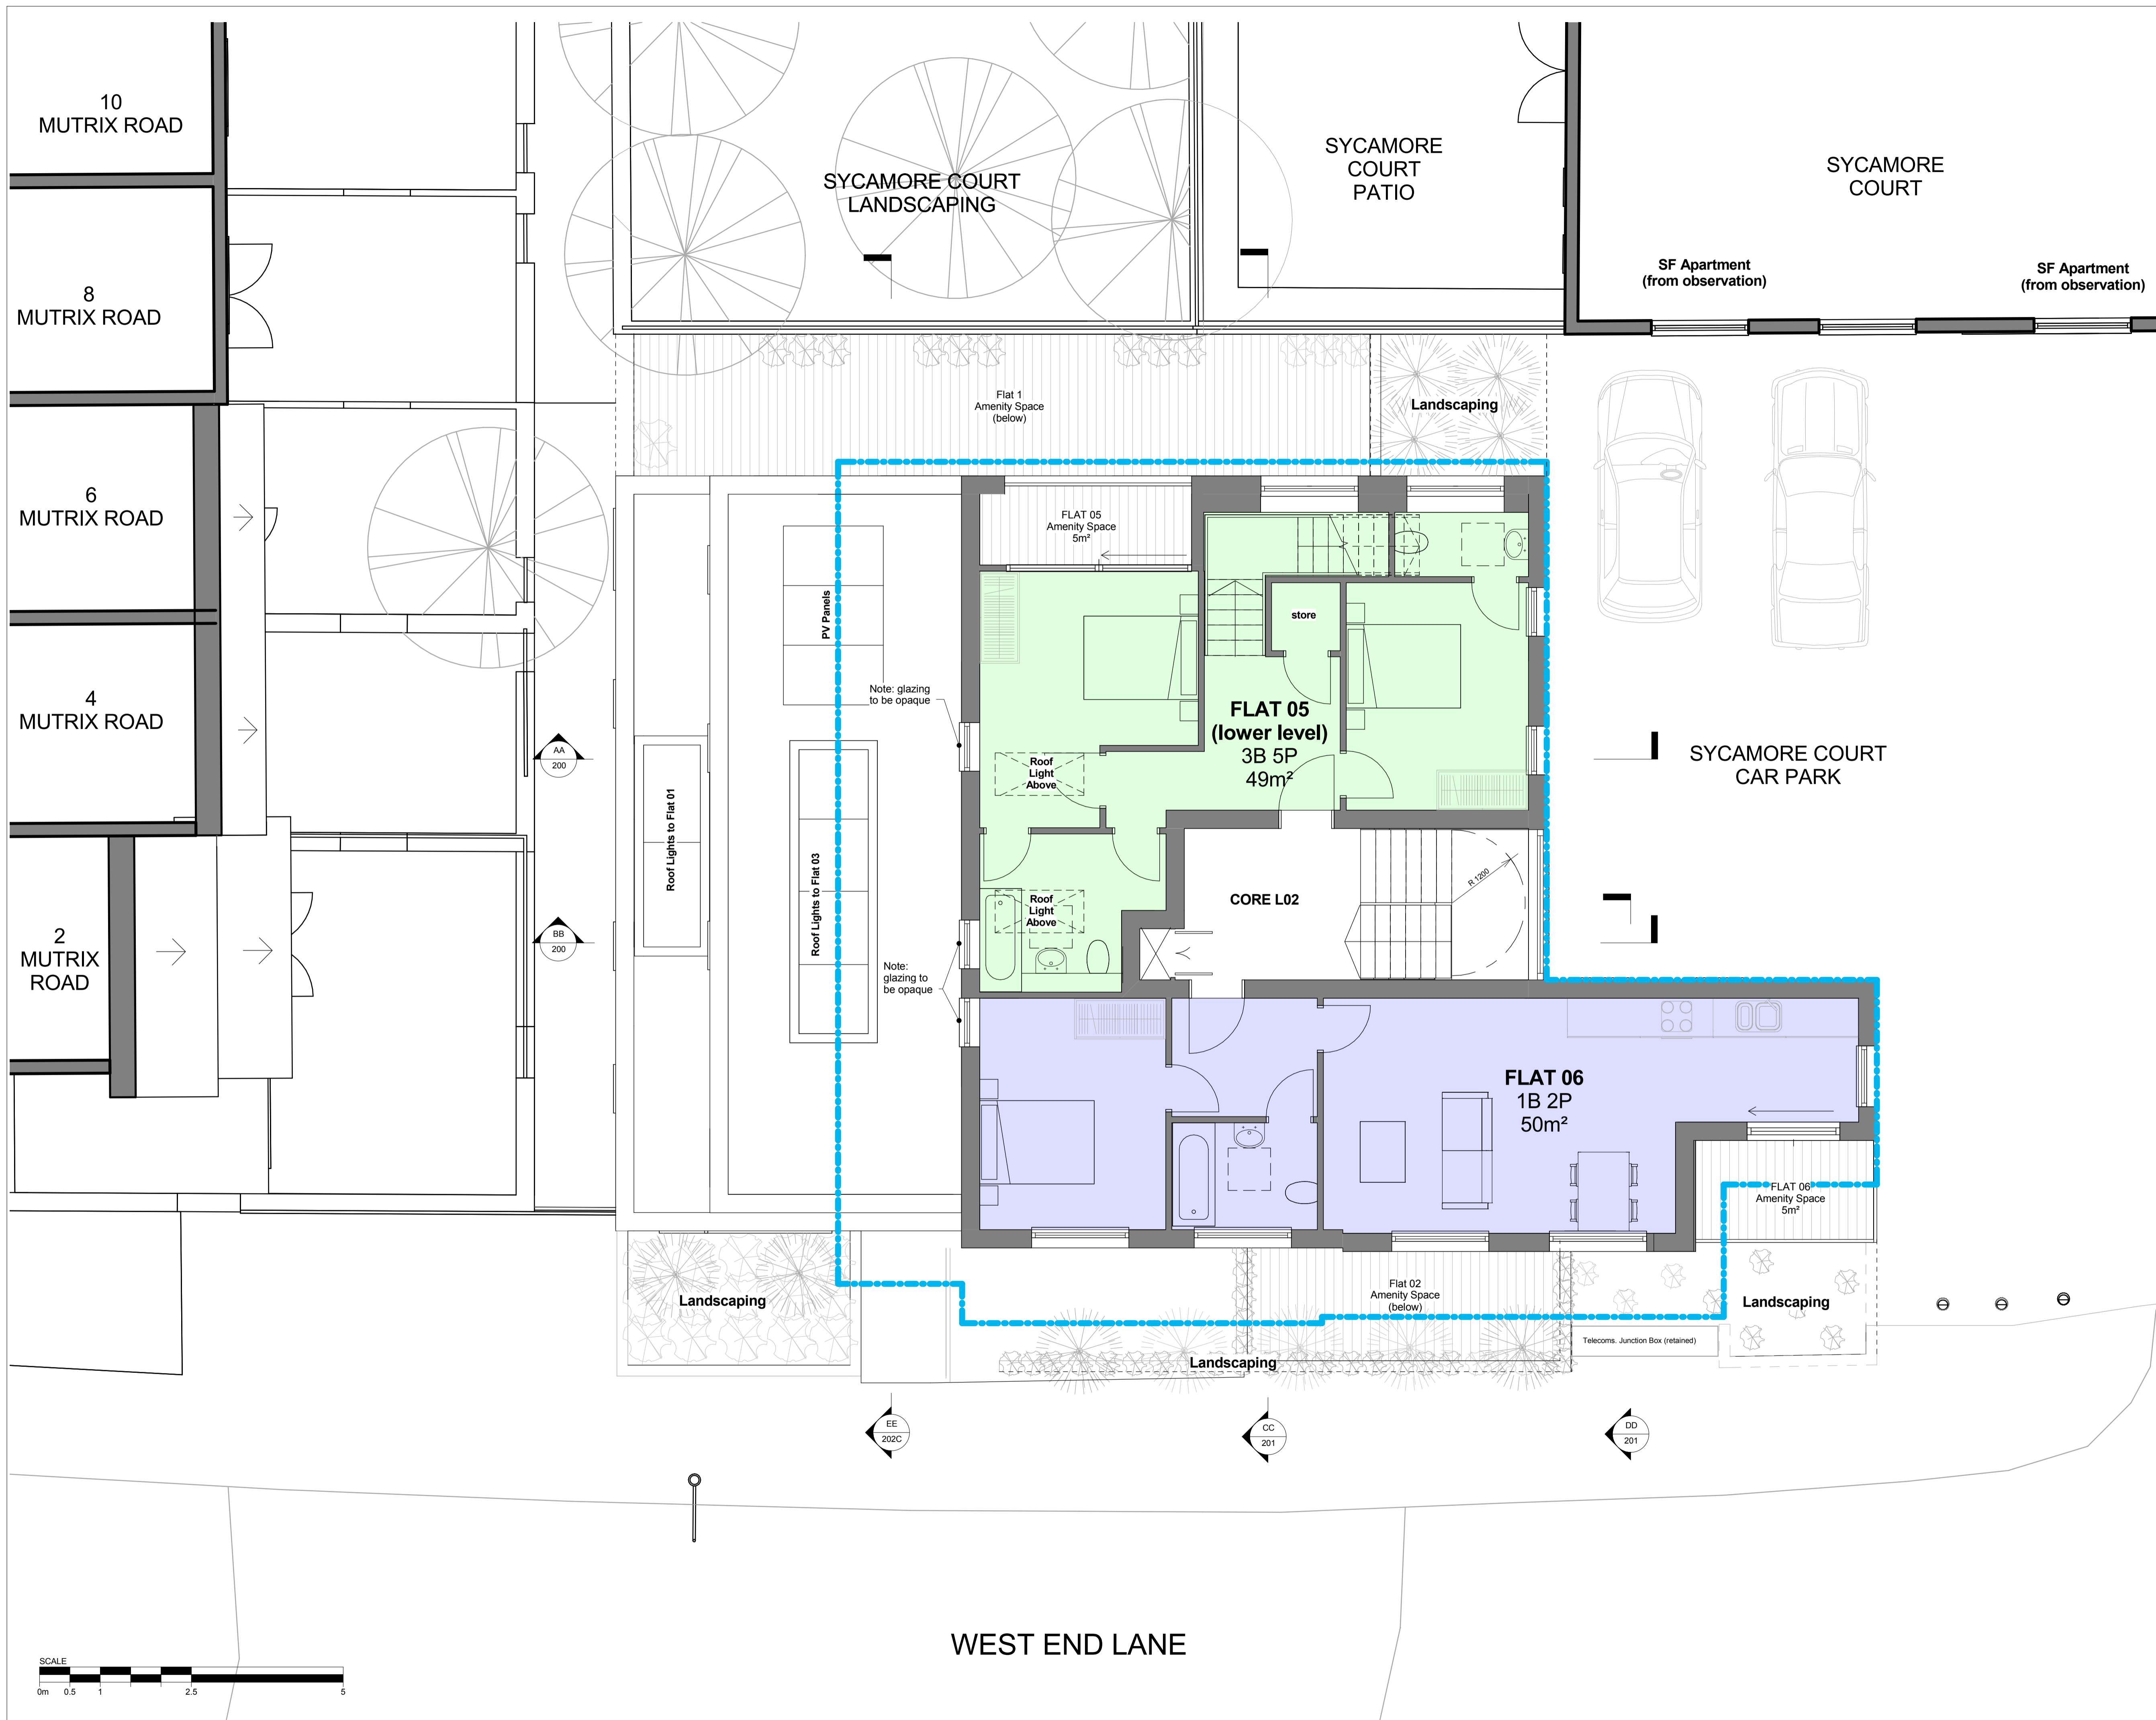

Do not scale dimensions.
All dimensions are in millimetres unless noted otherwise.
StreetPlot Ltd. shall be notified in writing of any discrepancies.

Key

- Existing Building Lines
- Previous Application Envelope

Rev	Date	Notes	Issued By	Insp By
B	180915	Planning	PB	PB
A	160216	Planning	PB	PB

Project
Garages to the south of 27a West End Lane

Status
PLANNING

Drawing Title
SECOND FLOOR GA PLAN PROPOSED


Drawing Number	Revision
1000-112	B

Scale	Creation Date
1:100 @ A3 1:50 @ A1	09.09.15


StreetPlot Ltd
United House
North Road
London
N7 9DP

+44 (0)20 3817 9008
info@streetplot.co.uk
www.streetplot.co.uk


StreetPlot

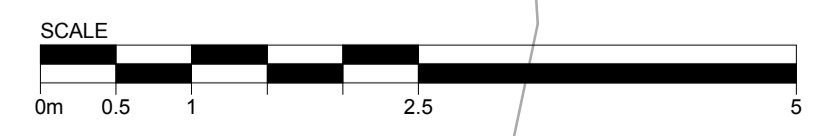

WEST END LANE

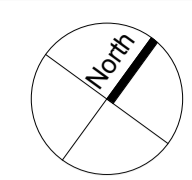

Do not scale dimensions.
All dimensions are in millimetres unless noted otherwise.
StreetPlot Ltd. shall be notified in writing of any discrepancies.

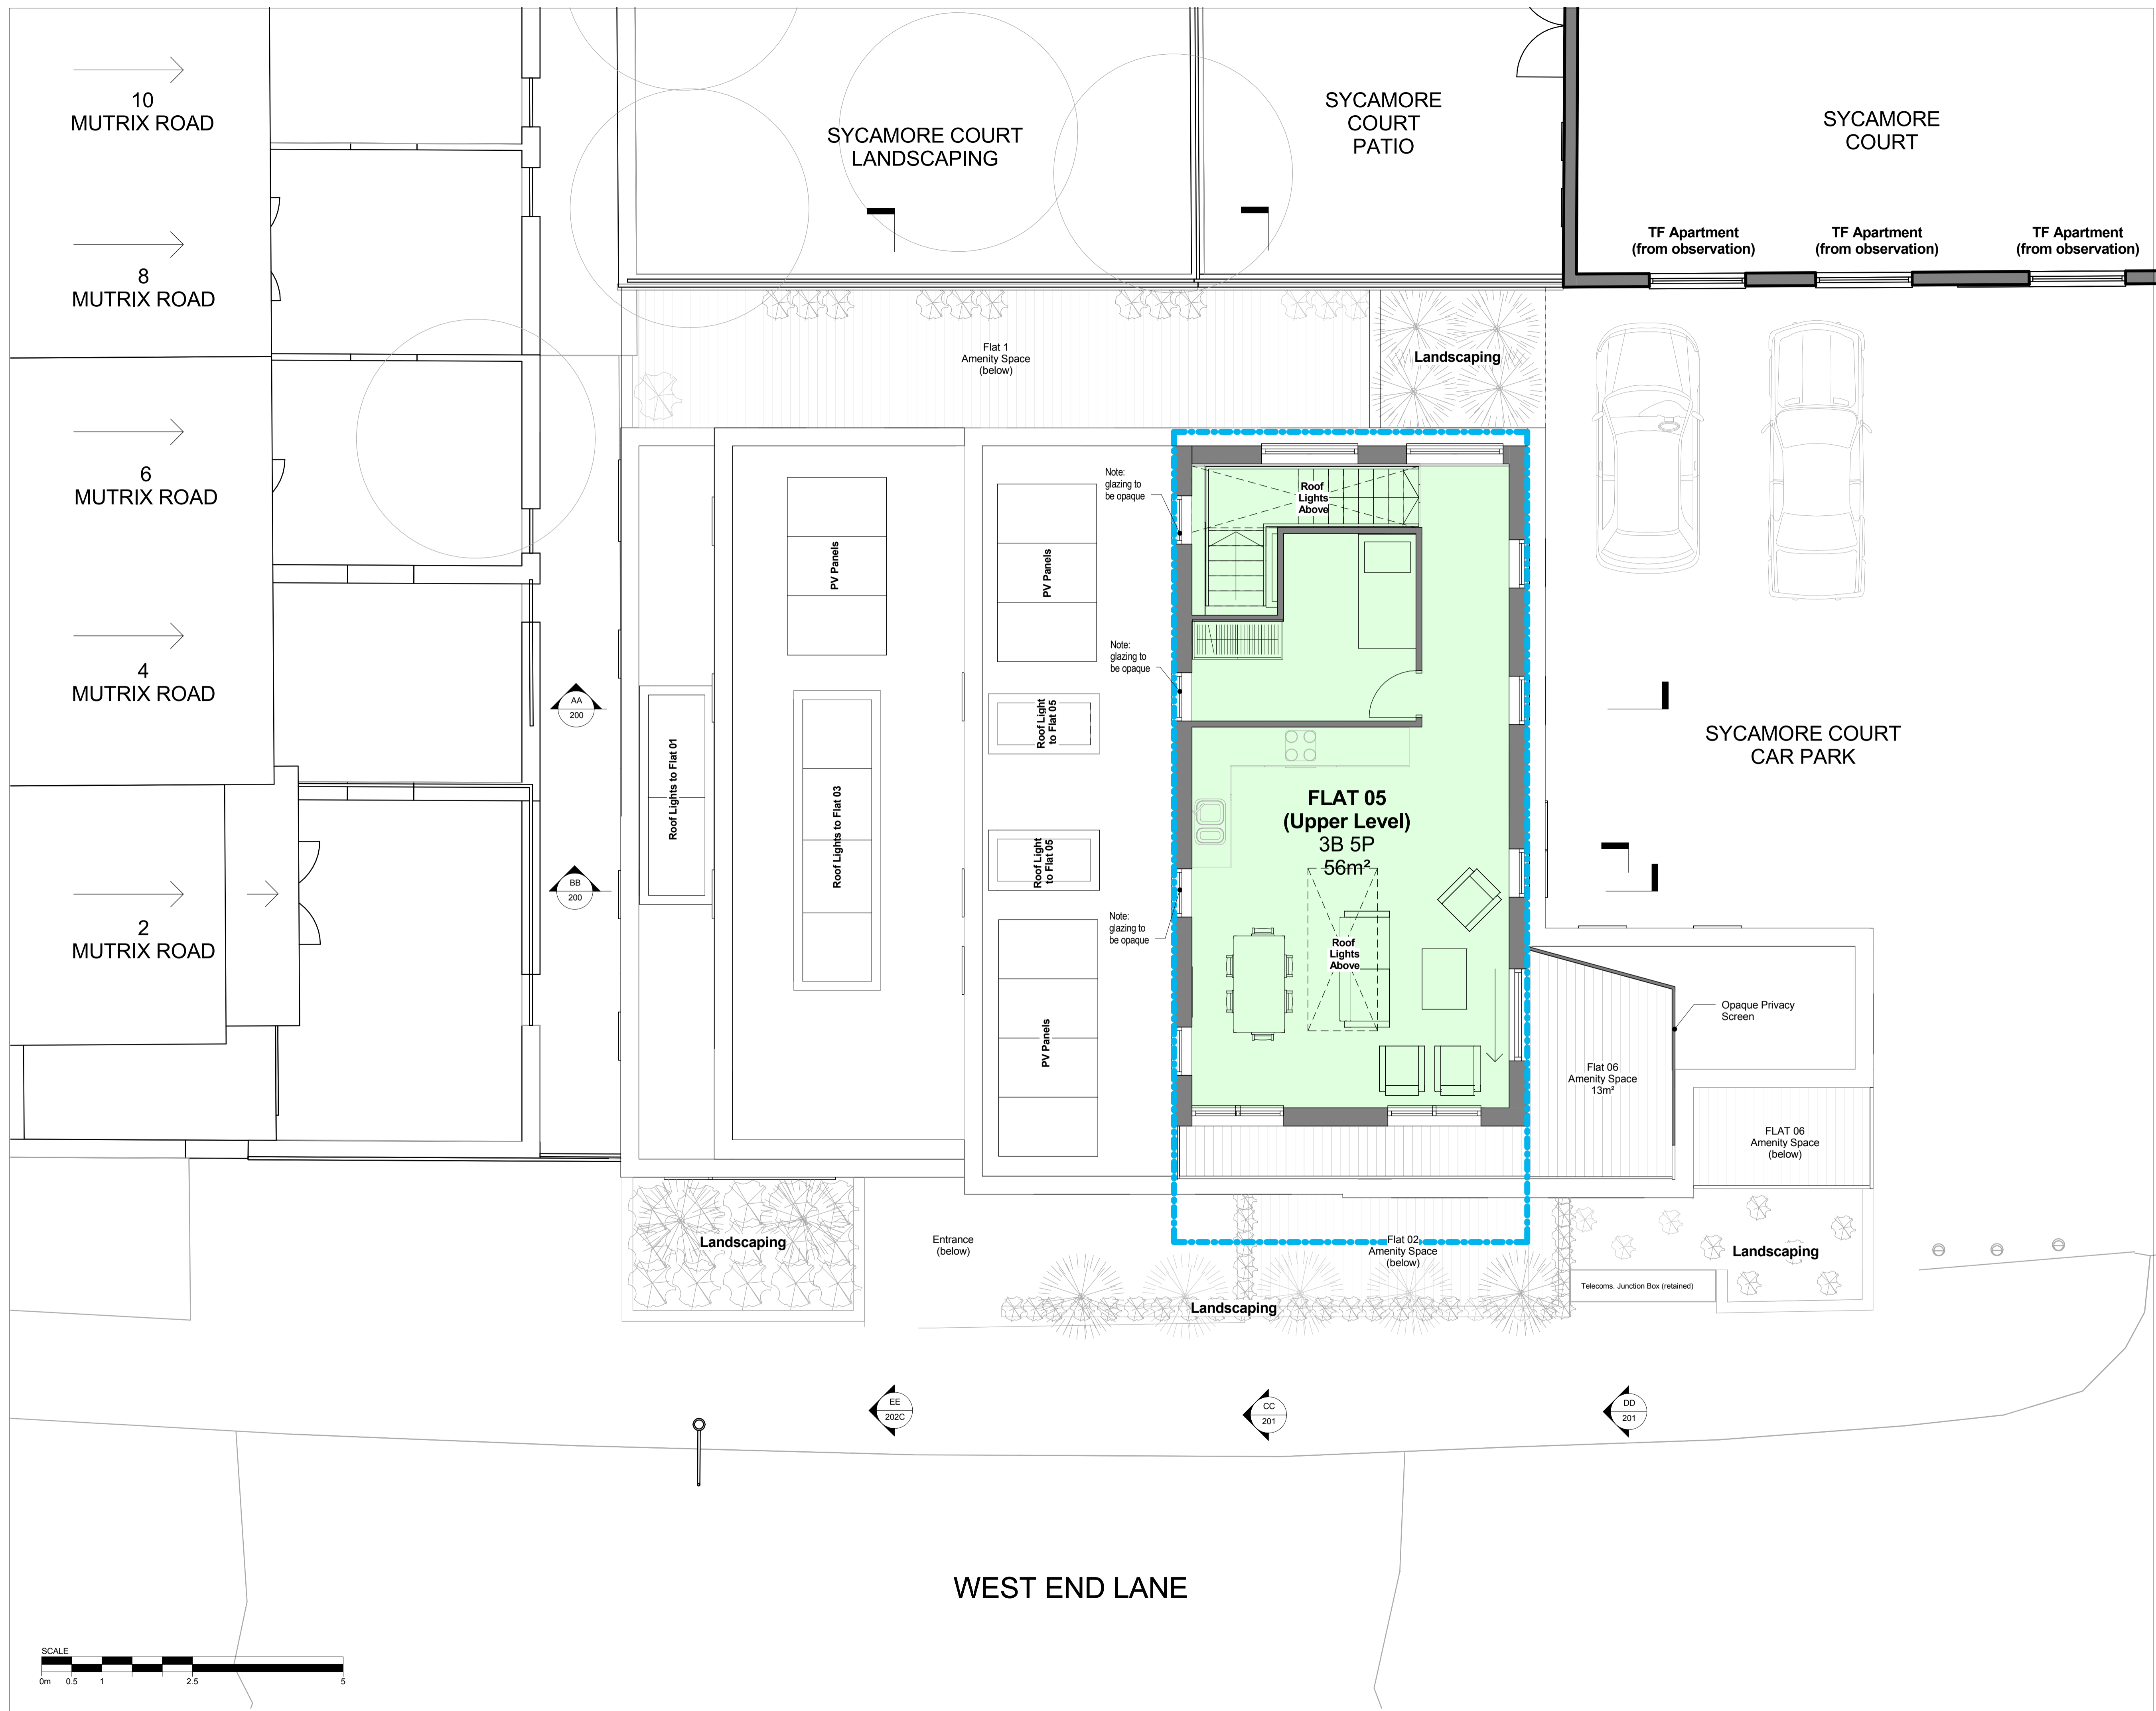

Key

- Existing Building Lines
- - - - - Previous Application Envelope

Rev	Date	Notes	Issued By	Insp By
B	180915	Planning	PB	PB
A	160216	Planning	PB	PB

Project
Garages to the south of 27a West End Lane

Status
PLANNING


Drawing Title
THIRD FLOOR GA PLAN PROPOSED


Drawing Number	Revision
1000-113	B

Scale	Creation Date
1:100 @ A3	09.09.15
1:50 @ A1	

StreetPlot Ltd
United House
North Road
London
N7 9DP
+44 (0)20 3817 9008
info@streetplot.co.uk
www.streetplot.co.uk

StreetPlot

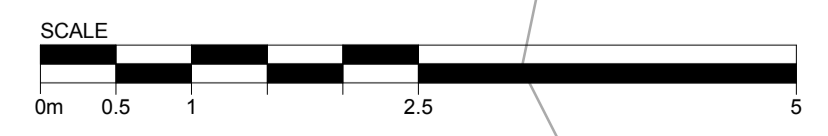

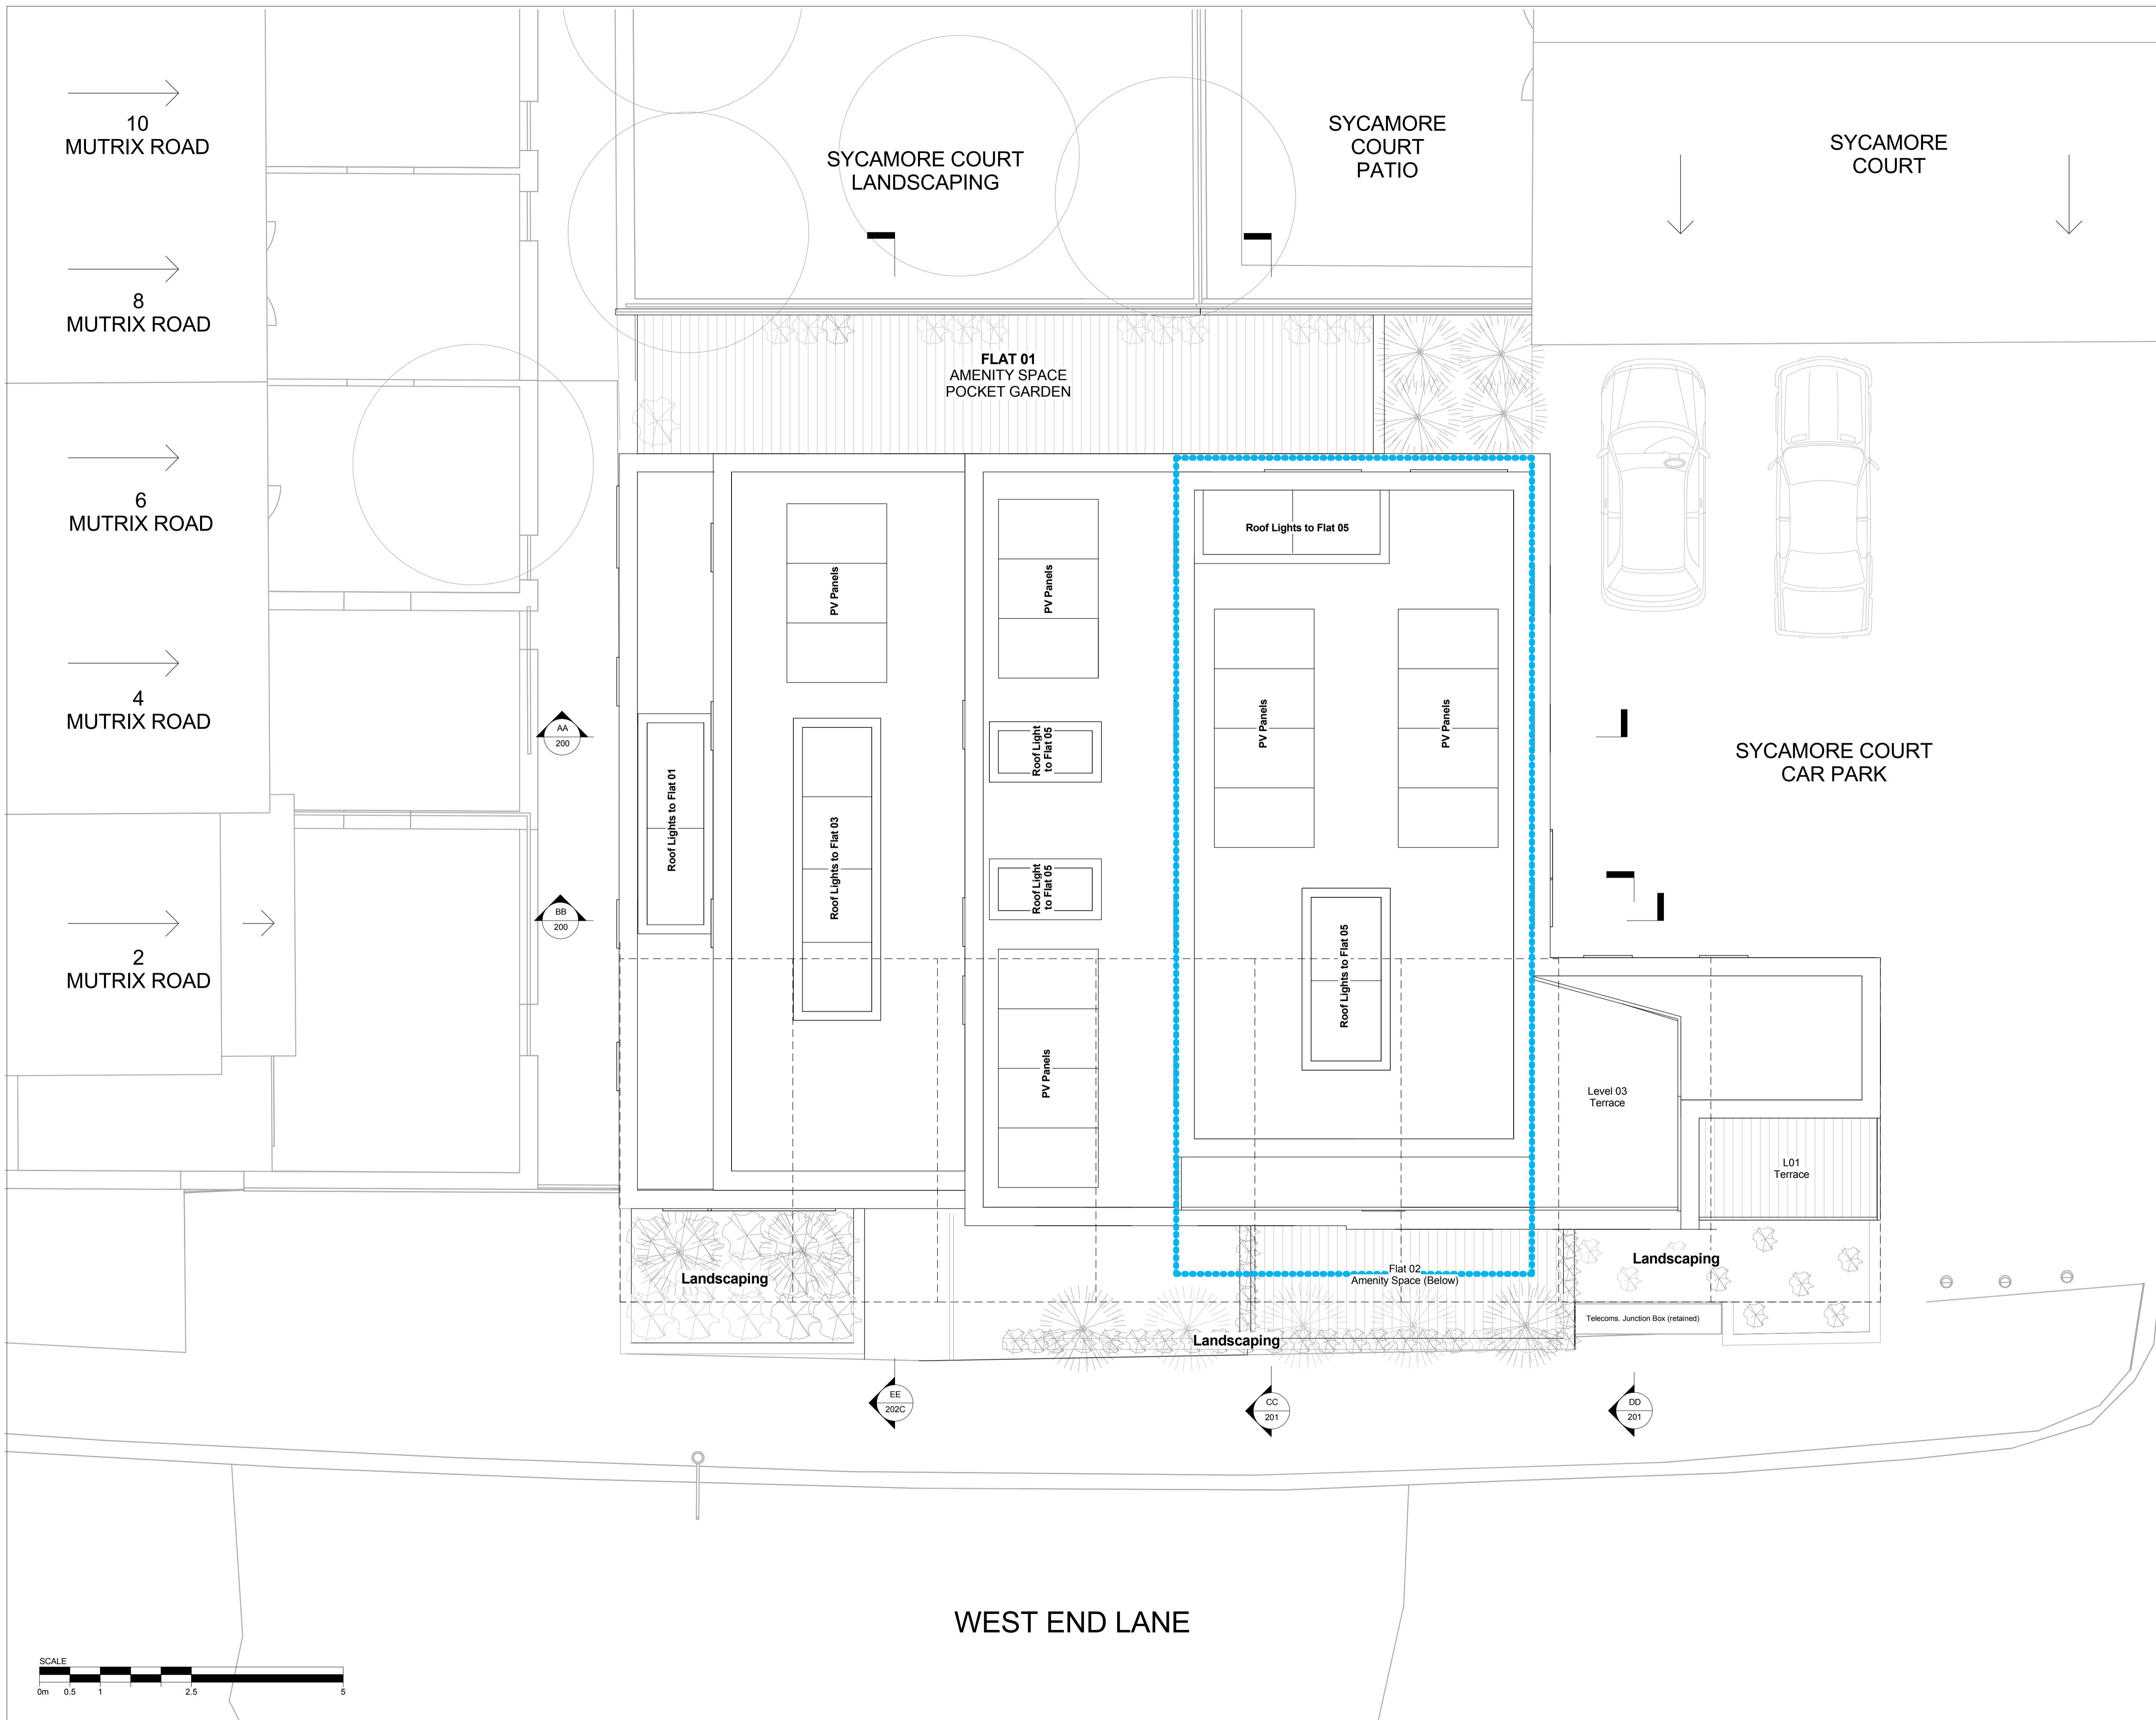

Do not scale dimensions.
All dimensions are in millimetres unless noted otherwise.
StreetPlot Ltd. shall be notified in writing of any discrepancies.

Key

---	Existing Building Lines
.....	Previous Application Envelope

B	180915	Planning	PB	PB
A	160216	Planning	PB	PB
Rev	Date	Notes	Issued By	Insp By

Project
Garages to the south of 27a West End Lane

Status
PLANNING

Drawing Title
ROOF PLAN PROPOSED


Drawing Number	Revision
1000-114	B


Scale	Creation Date
1:100 @ A3 1:50 @ A1	09.09.15

StreetPlot Ltd
United House
North Road
London
N7 9DP


+44 (0)20 3817 9008
info@streetplot.co.uk
www.streetplot.co.uk

StreetPlot

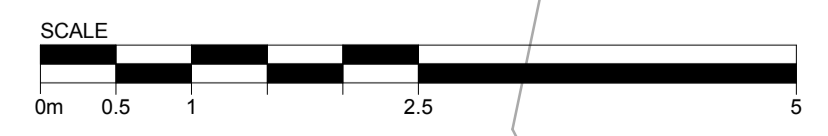


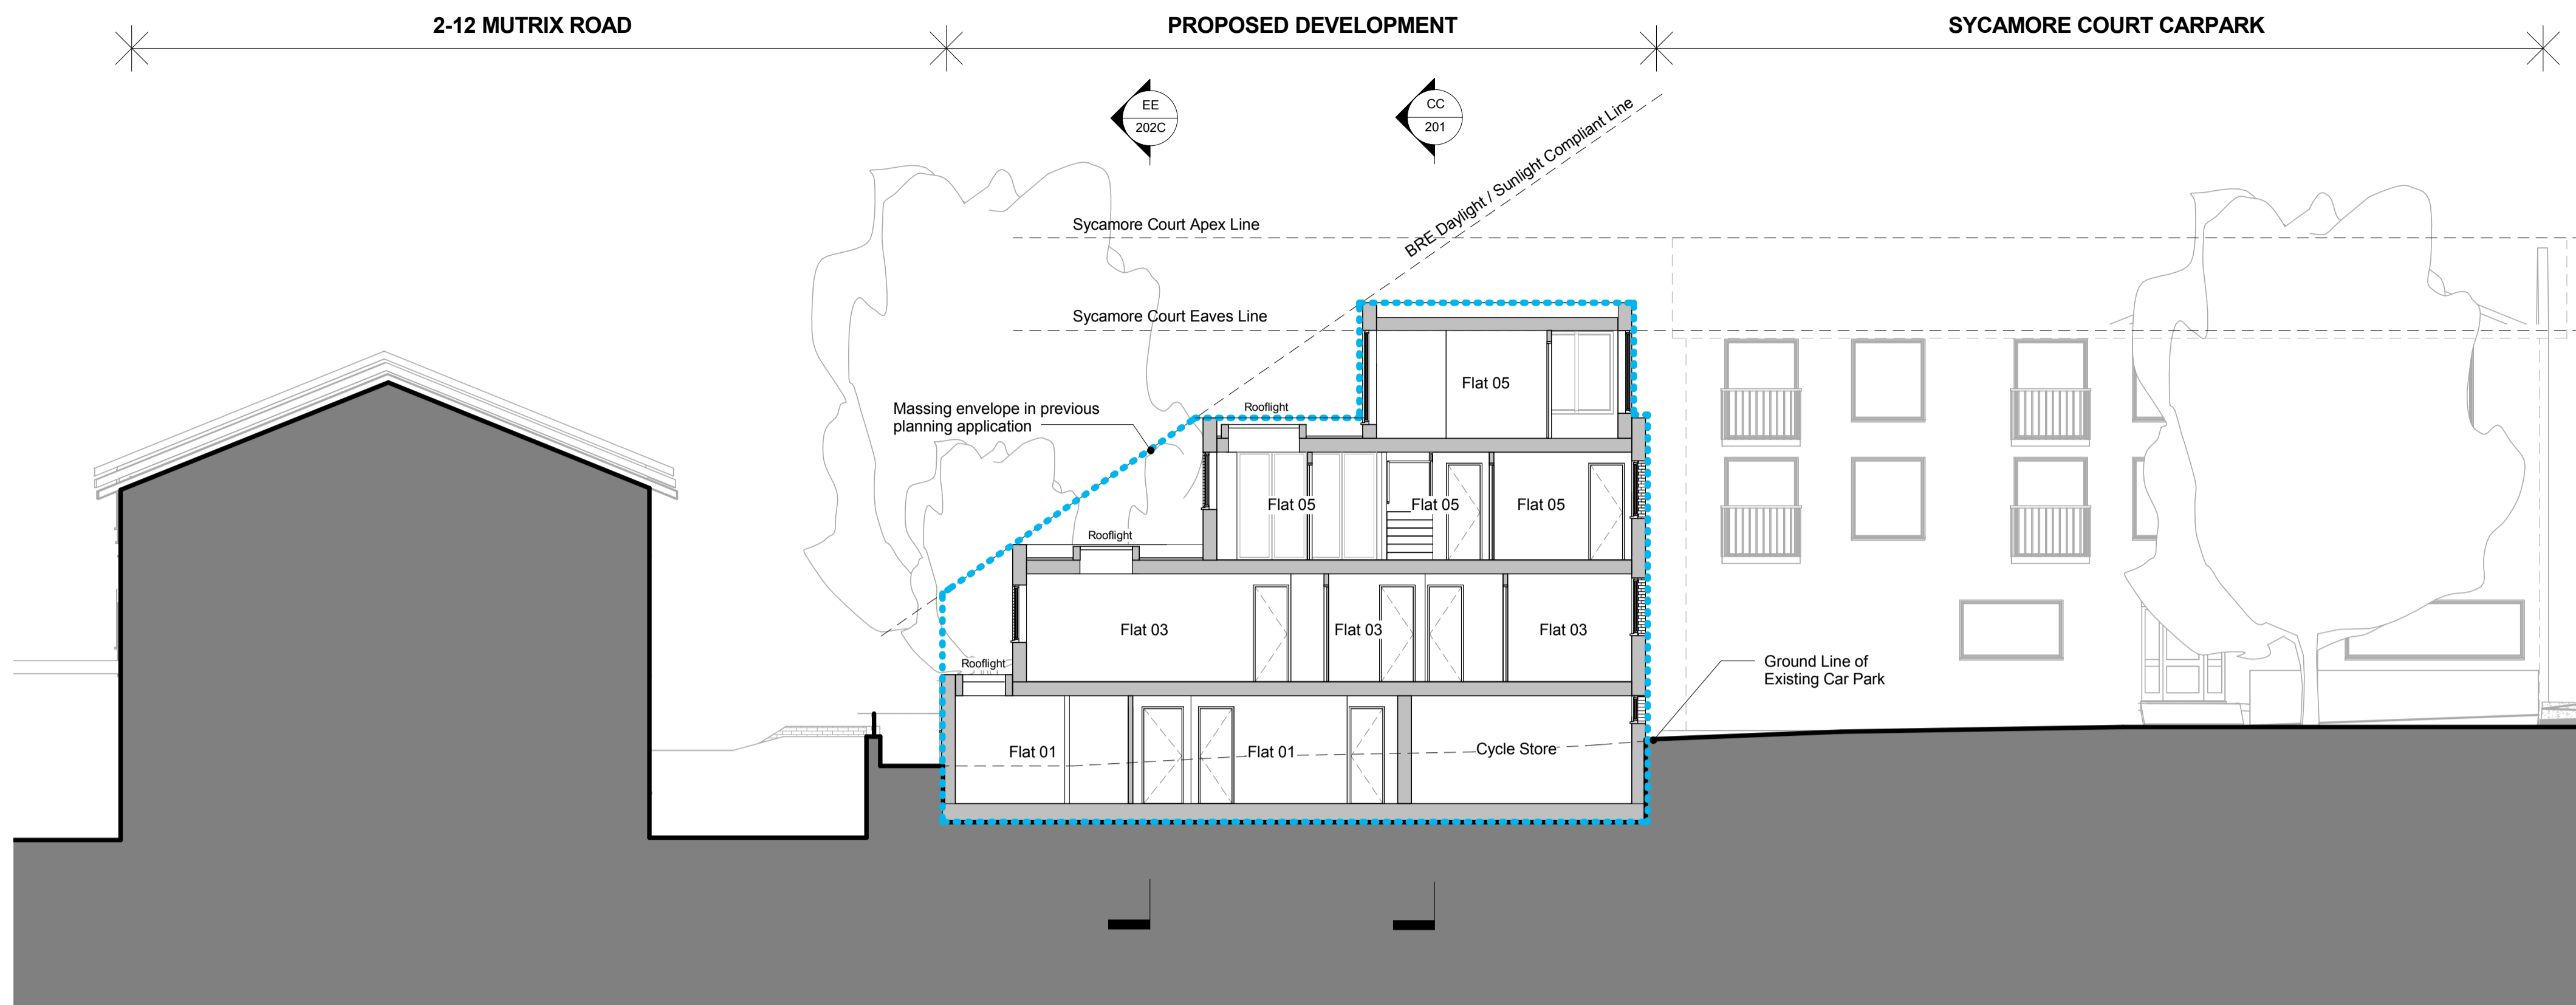

AA SECTION AA
1:100

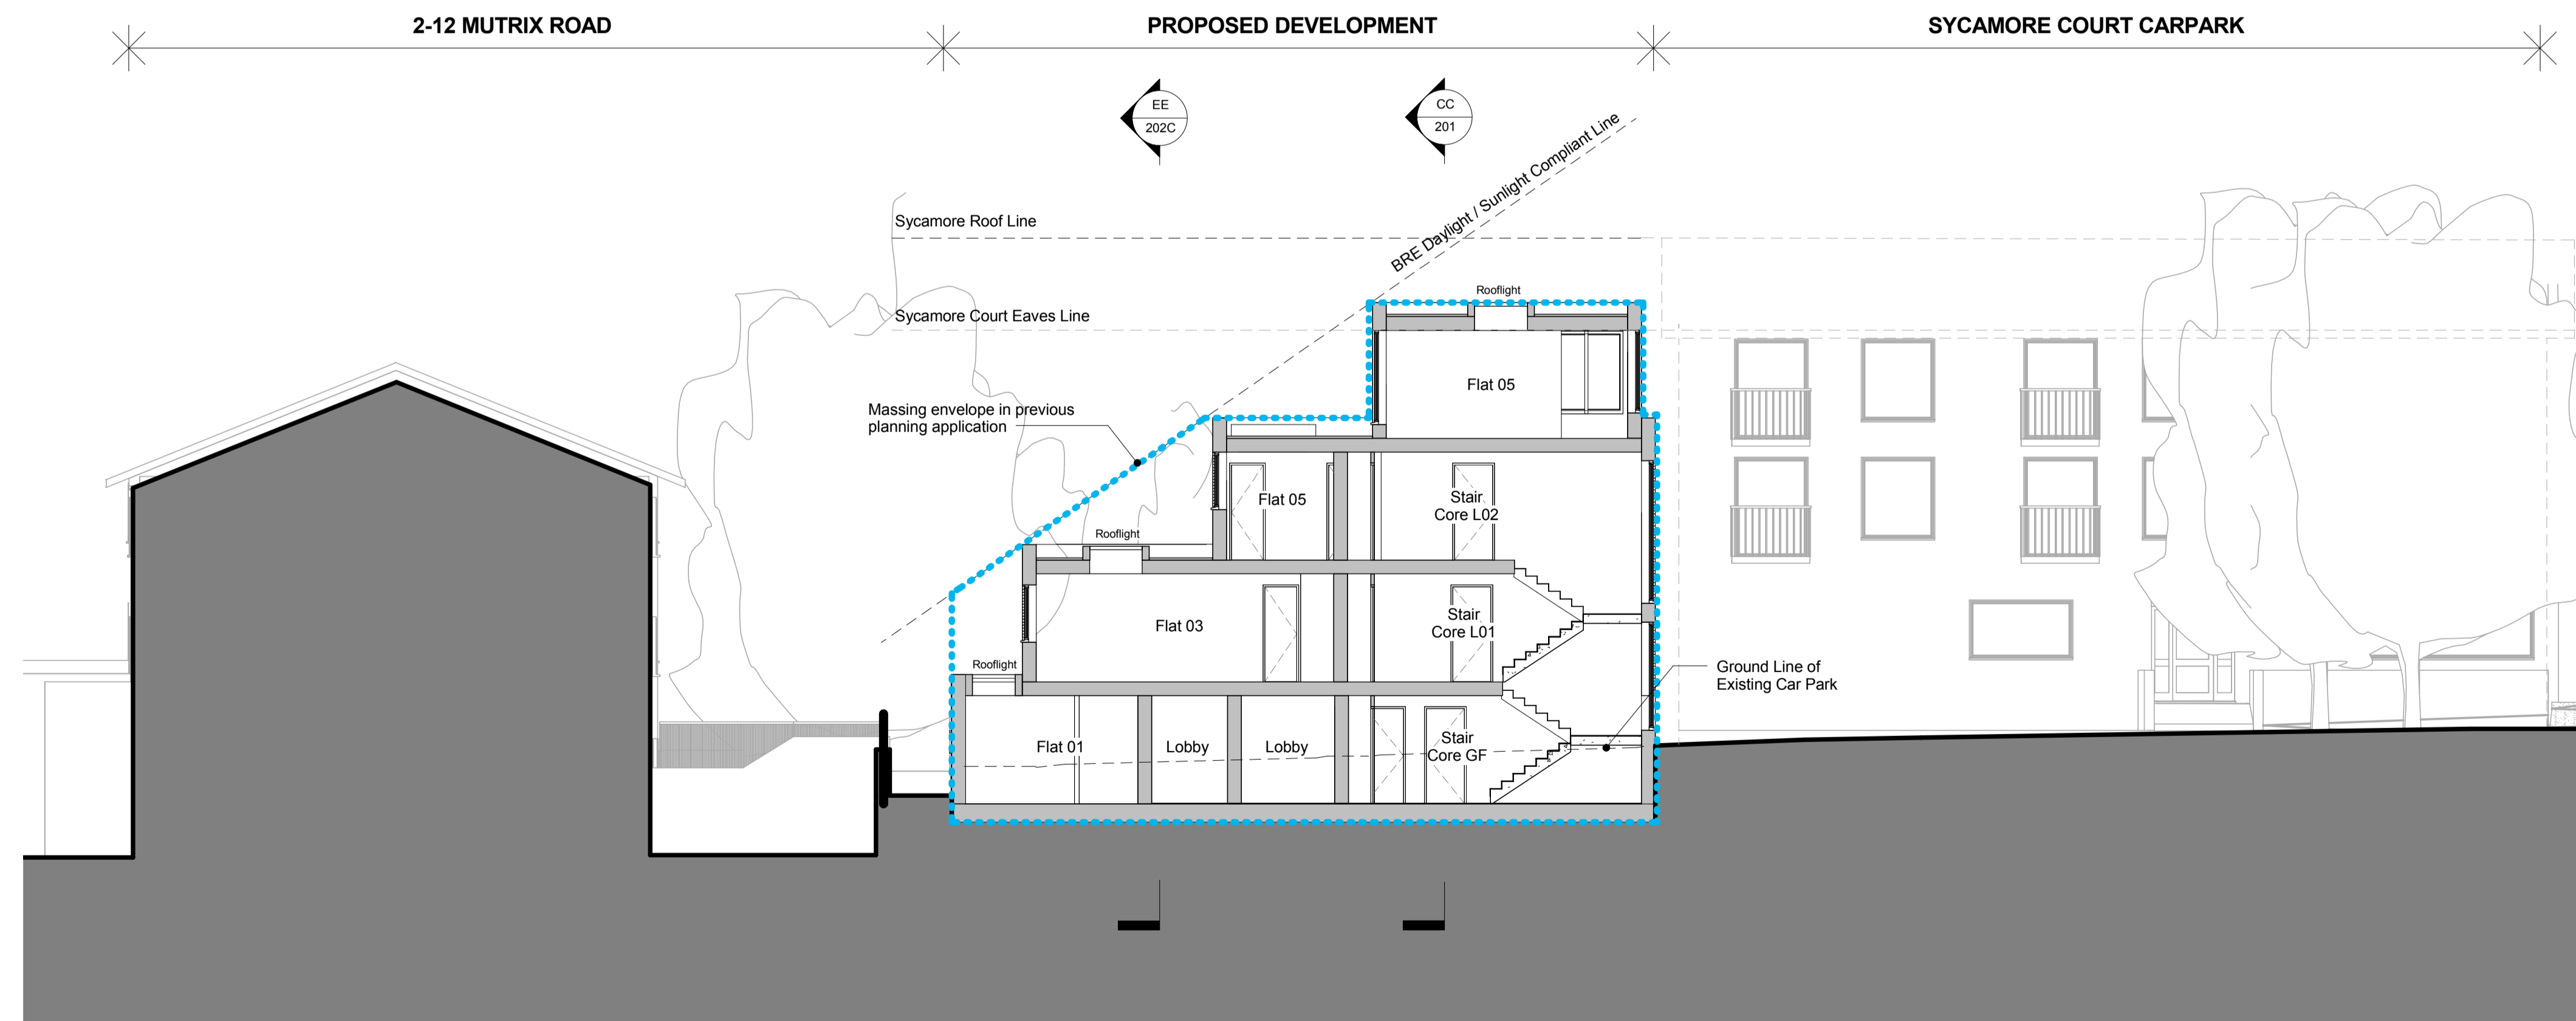

BB Section BB
1:100

 

Do not scale dimensions.
All dimensions are in millimetres unless noted otherwise.
StreetPlot Ltd. shall be notified in writing of any discrepancies.

KEY
- - - - Previous Massing Envelope

Rev	Date	Notes	Issued By	Insp By
B	180915	Planning	PB	PB
A	160216	Planning	PB	PB

Project
Garages to the south of 27a West End Lane

Status
PLANNING

Drawing Title
BLOCK SECTIONS 1

Drawing Number
1000-200

Revision
B


Scale
1:100 @ A1
1:200 @ A3

Creation Date
18.09.15


StreetPlot Ltd
United House
North Road
London
N7 9DP

+44 (0)20 3817 9008
info@streetplot.co.uk
www.streetplot.co.uk


StreetPlot

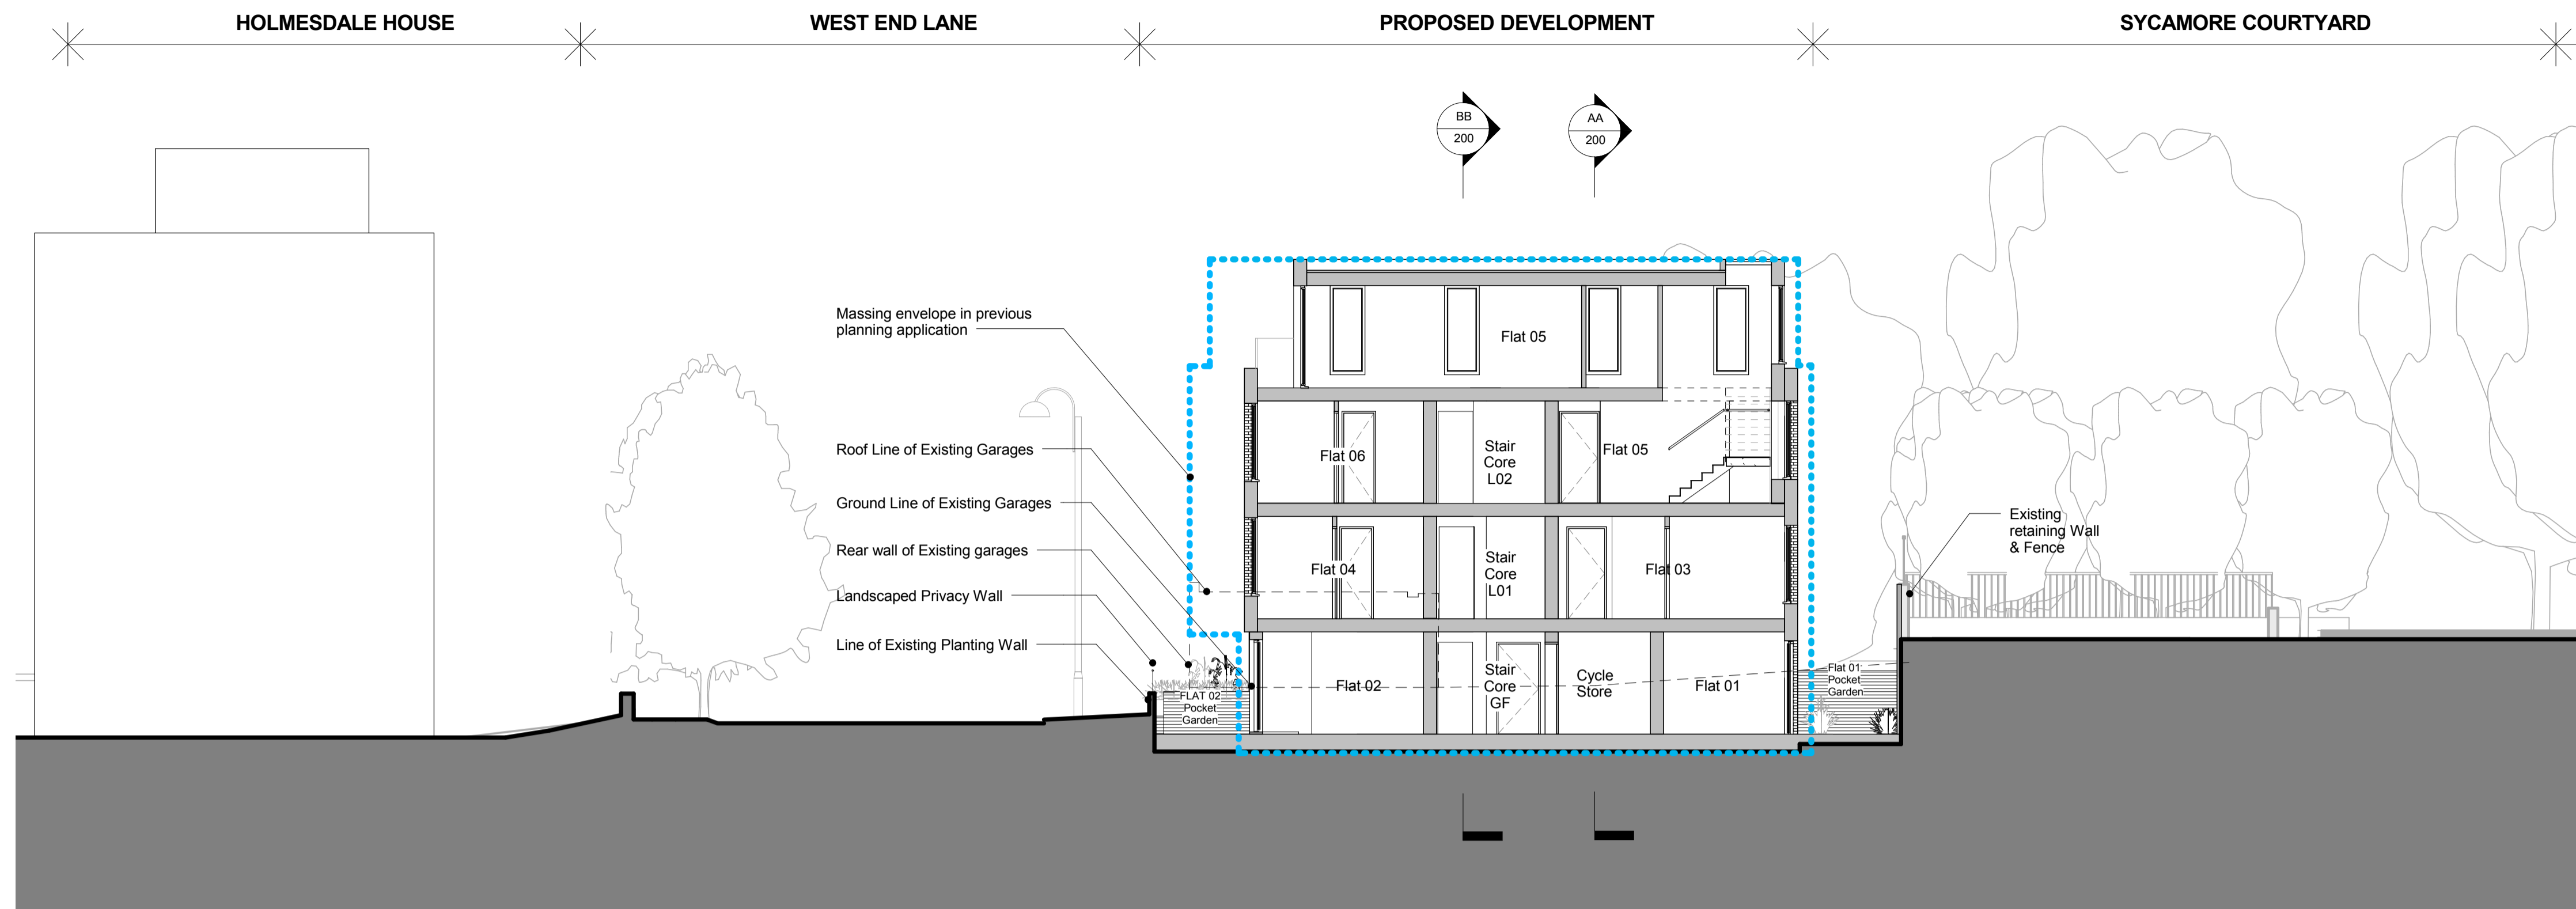

CC Section CC
1 : 100

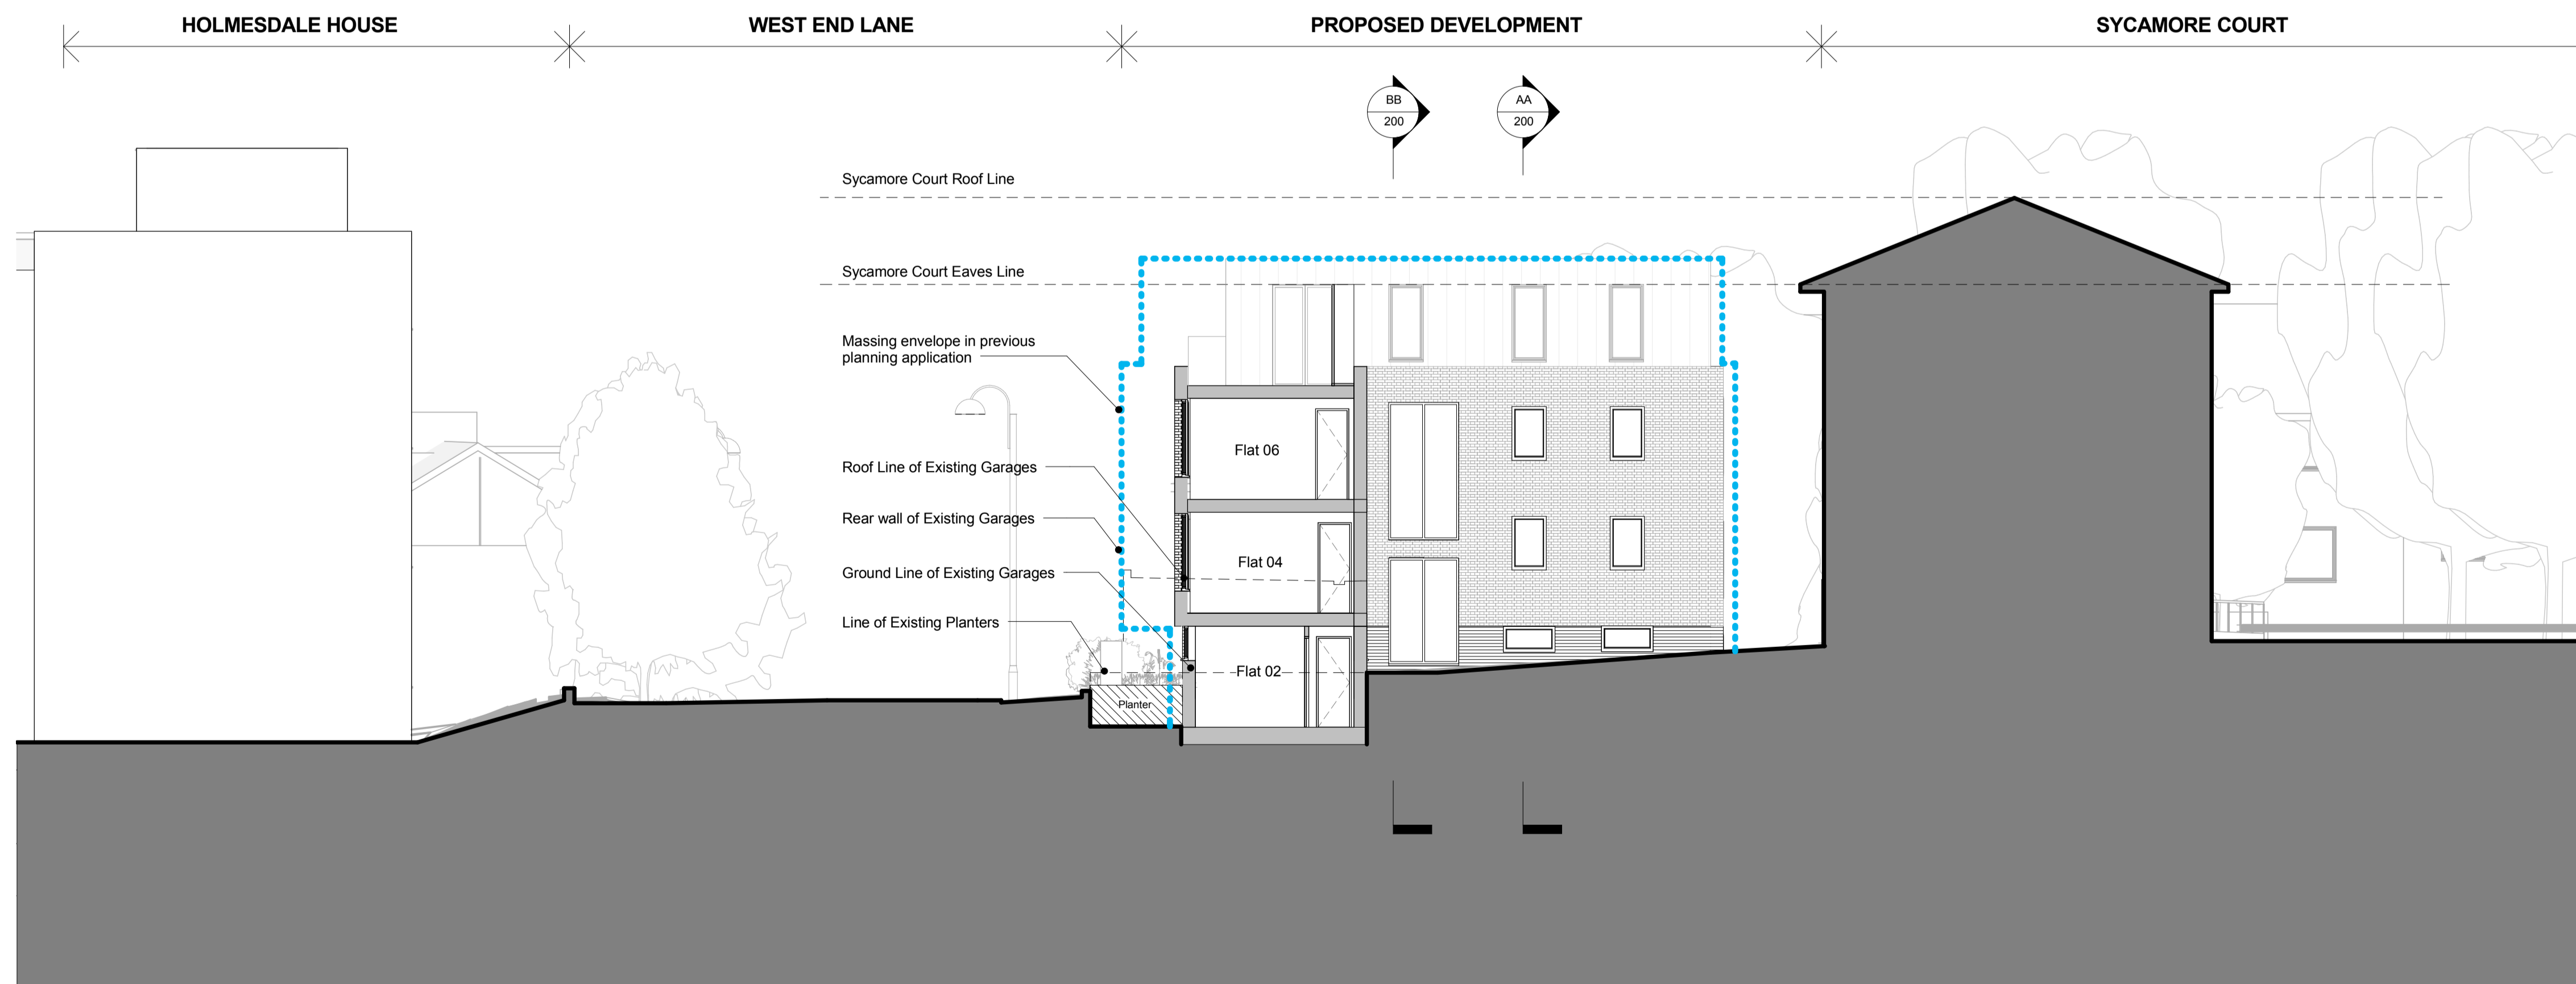

DD Section DD
1 : 100

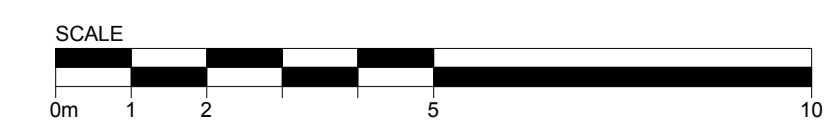

Do not scale dimensions.
All dimensions are in millimetres unless noted otherwise.
StreetPlot Ltd. shall be notified in writing of any discrepancies.

KEY
- - - - - Previous Massing Envelope

C	180915	Planning	PB	PB
B	010715	Existing Ground Line added	PB	PB
A	160216	Planning	PB	PB

Rev	Date	Notes	Issued By	Insp By

Project
Garages to the south of 27a West End Lane

Status
PLANNING

Drawing Title
BLOCK SECTIONS 2

Drawing Number
1000-201

Revision
C

Scale
1:100 @ A1
1:200 @ A3

Creation Date
09.09.15

StreetPlot Ltd
United House
North Road
London
N7 9DP


+44 (0)20 3817 9008
info@streetplot.co.uk
www.streetplot.co.uk

StreetPlot


Do not scale dimensions.
All dimensions are in millimetres unless noted otherwise.
StreetPlot Ltd. shall be notified in writing of any discrepancies.

KEY

--- Previous Massing Envelope

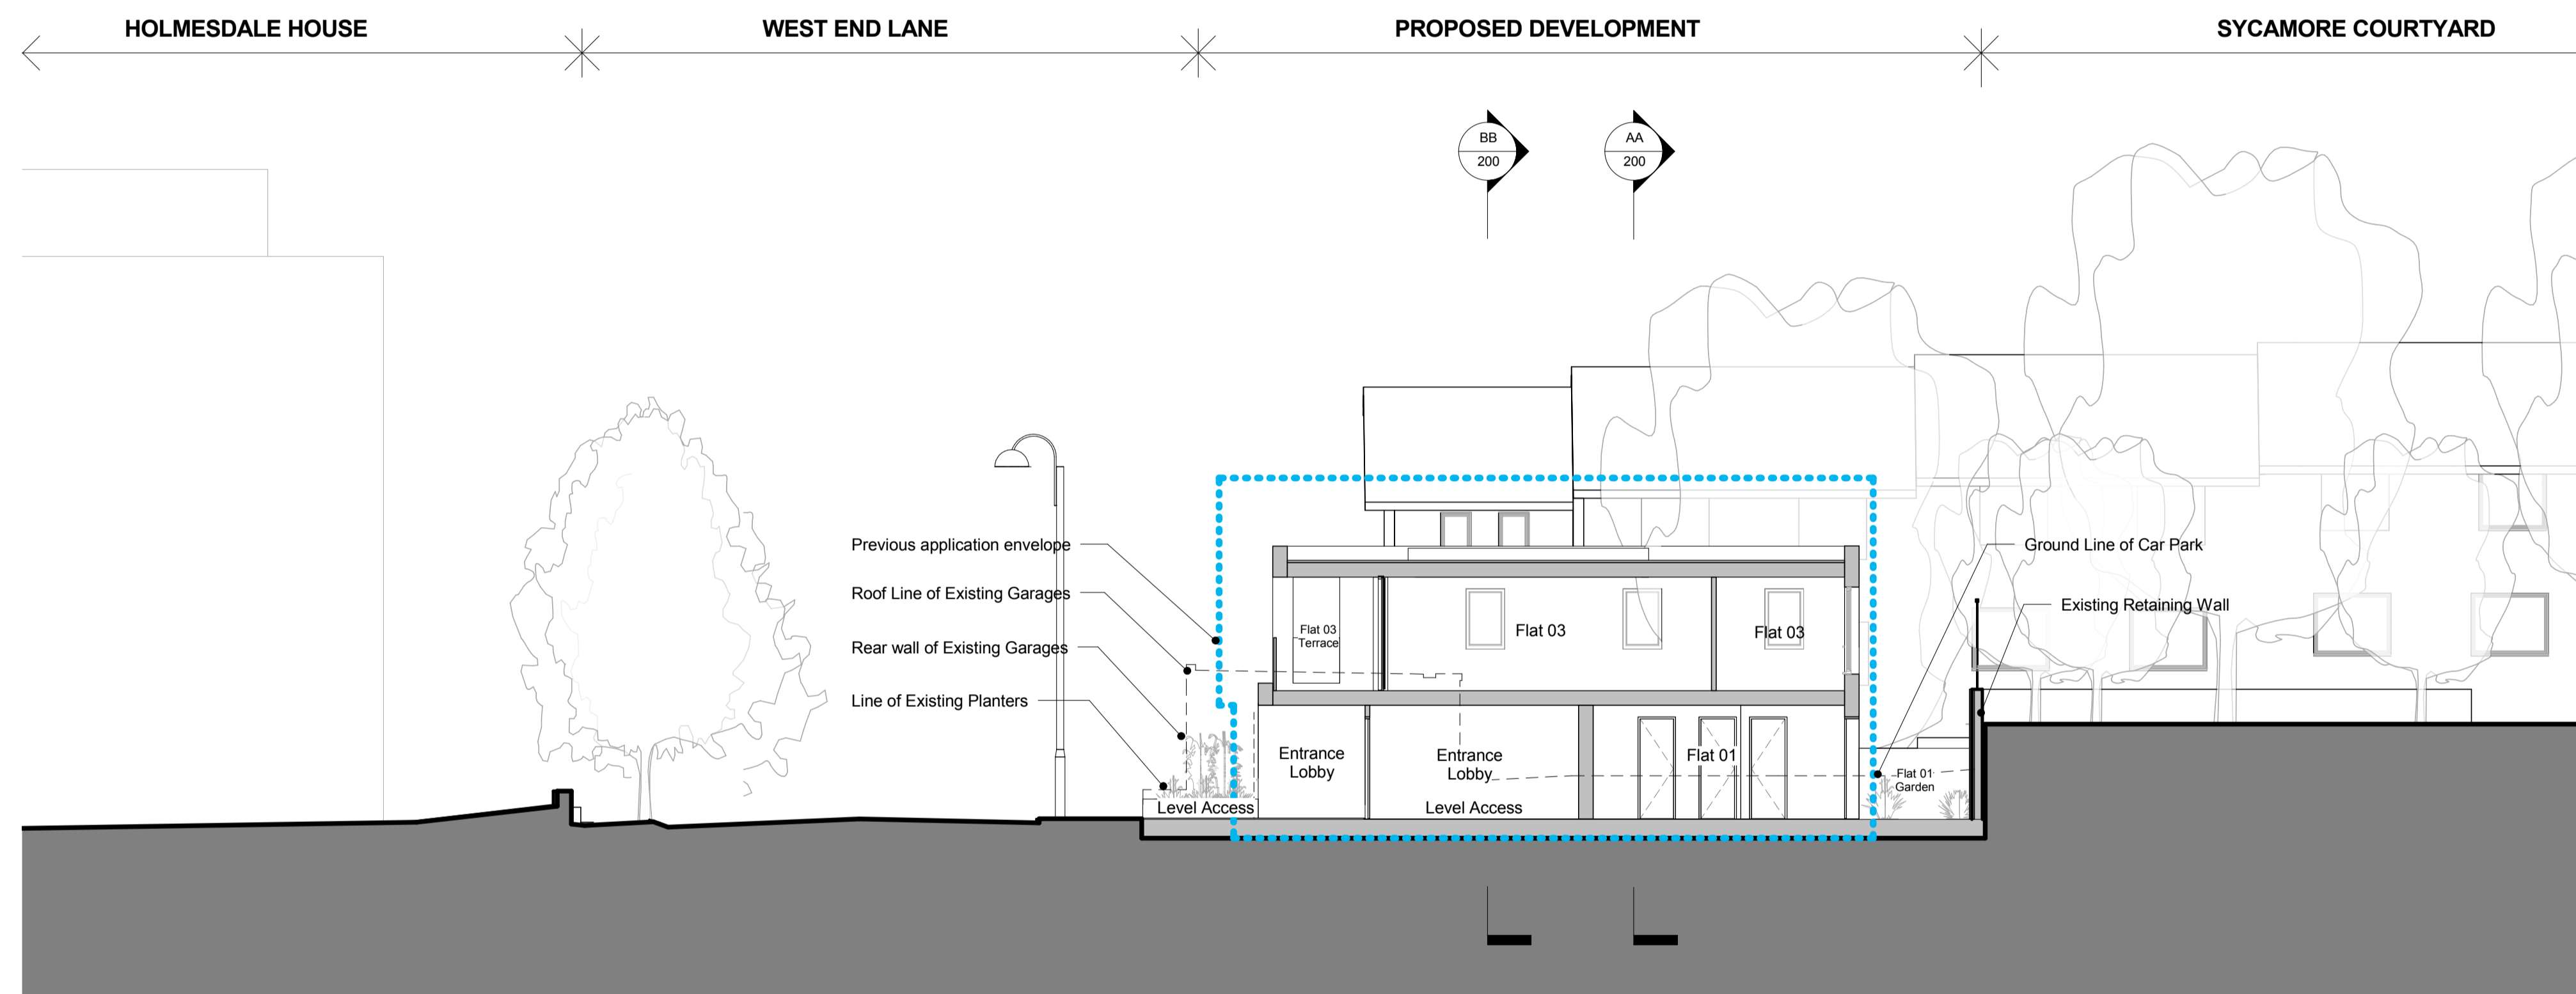

EE Section EE Looking West (Through The Entrance)
1 : 100

 

A	160216	Planning	PB	PB
Rev	Date	Notes	Issued By	Insp By

Project
Garages to the south of 27a West End Lane

Status
PLANNING

Drawing Title
BLOCK SECTIONS 3

Drawing Number	Revision
1000-202C	A

Scale	Creation Date
1:200 @ A3 1:100 @ A1	16.02.16

StreetPlot Ltd
United House
North Road
London
N7 9DP

+44 (0)20 3817 9008
info@streetplot.co.uk
www.streetplot.co.uk

StreetPlot