



GROUND FLOOR PLAN AS EXISTING

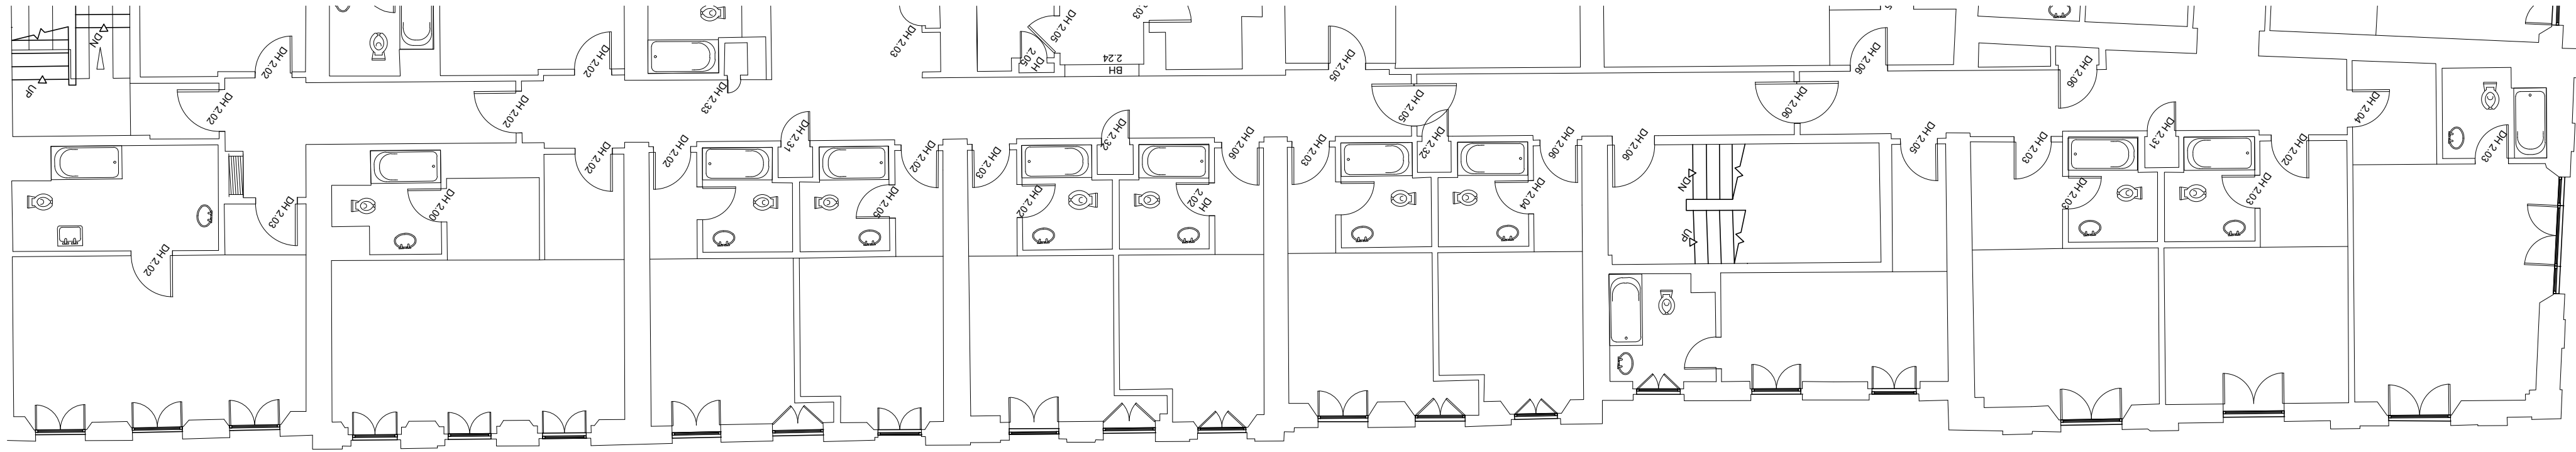

FIRST FLOOR PLAN AS EXISTING

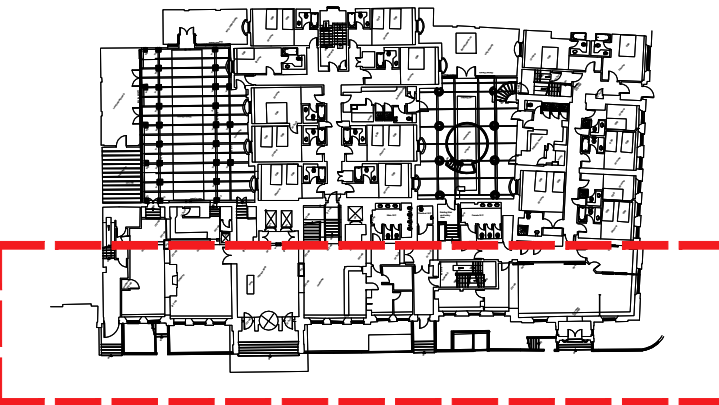

NOTE:



MORRISON DESIGN  
CHARTERED ARCHITECTS

St Alkmunds House, 103 Belper Road, Derby DE1 3ES  
T: 01332 363355 F: 01332 291441 E: architect@morrisondesign.co.uk

Job Title  
Hilton London Euston  
Upper Woburn Place  
London  
Muirgold Ltd

Drawing Title  
New Signage  
Existing Ground & First Floor Plans  
File Ref:  
Plotter Settings: monochrome\_lite

Scale: 1:100 @ A1 Drawn: DJW CFI Date: 22.12.15  
Job No. Drawing No. Revision  
3915 082

PLANNING SUBMISSION