



NOTE:

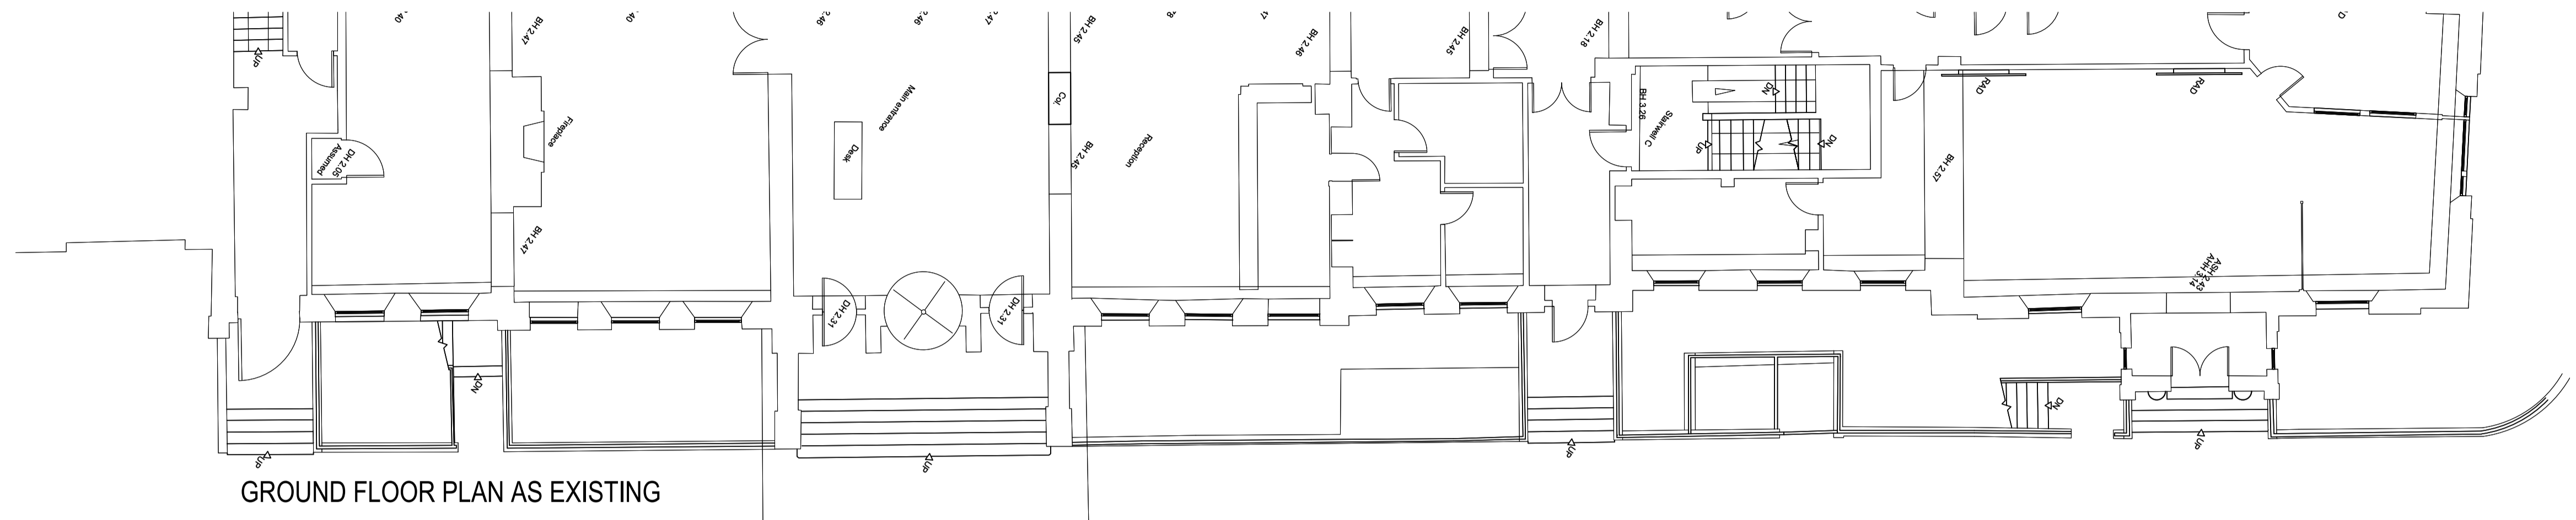

GROUND FLOOR PLAN AS EXISTING

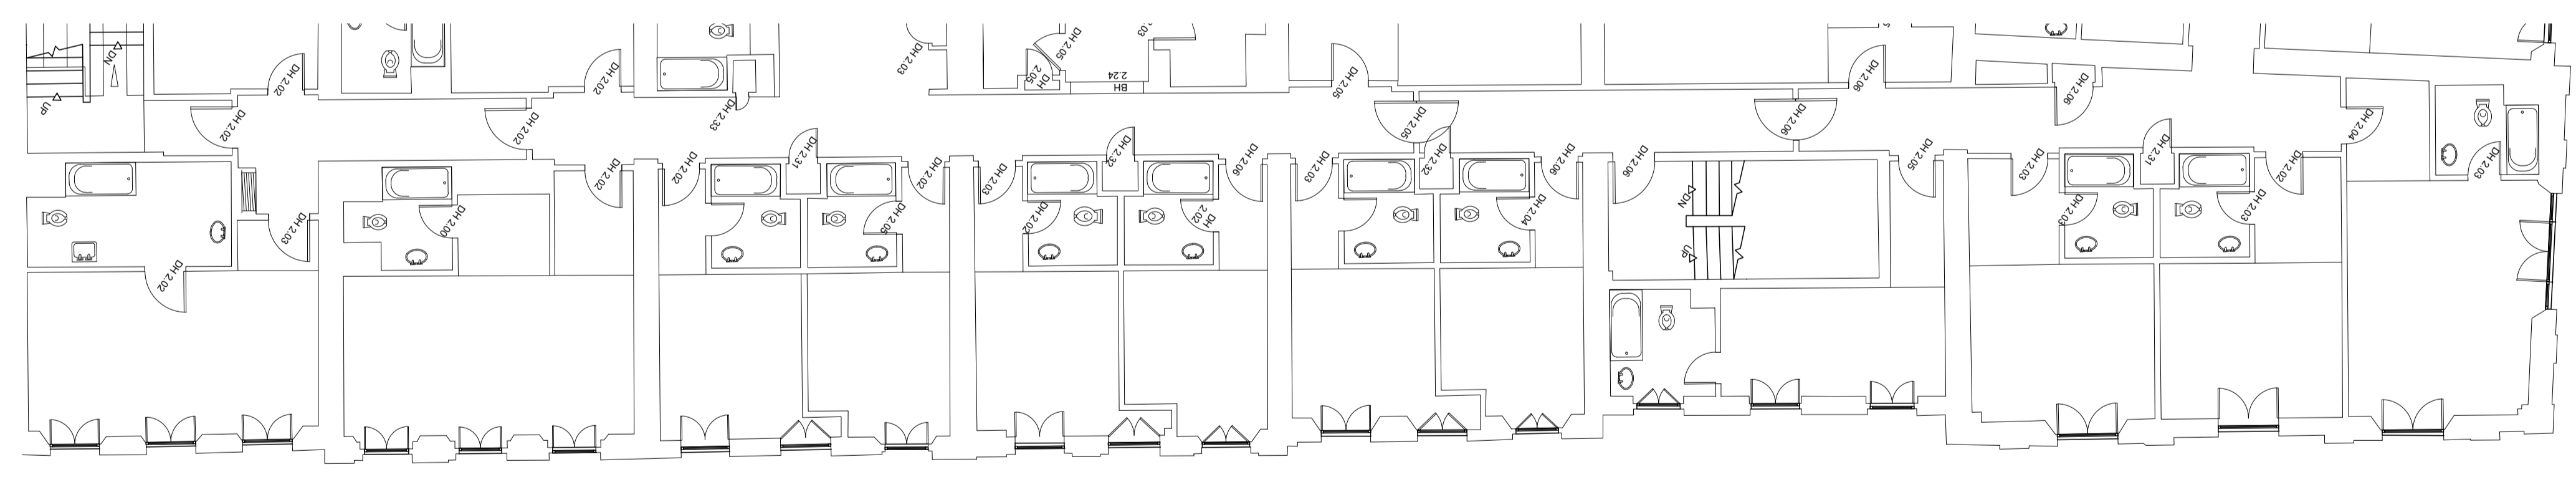

FIRST FLOOR PLAN AS EXISTING



St Alkmunds House, 103 Belper Road, Derby DE1 3ES
 T: 01332 363355 F: 01332 291441 E: architect@morrisondesign.co.uk

Job Title
Hilton London Euston
 Upper Woburn Place
 London
 Muirgold Ltd

Drawing Title
New Signage
 Existing Ground & First Floor Plans

File Ref:
 Plotter Settings: monochrome_lite

Scale: 1:100 @ A1 Drawn: DJW CFI Date: 22.12.15

Job No. Drawing No. Revision
 3915 082

PLANNING SUBMISSION