


Revisions: Notes: All dimensions in mm.



Type
EXISTING DRAWING
 Dwg. no. **E - 2016.02.100**
 Date: March 2016
 Scale: 1:100@A3
 Drawn/checked: ER / NW
 Client: Samuel and Melissa Geary-Jones
 Job title: 6 Regents Park Terrace
 Drawing title: Site Plan

NEIL WILSON ARCHITECTS
 37 Montagu Square
 London W1H 2LL
 Office + 44 (0) 20 7723 6630
 Mobile + 44 (0) 7973 657 579
 neil@neilwilsonarchitects.co.uk
 www.neilwilsonarchitects.co.uk

© Copyright Neil Wilson Architects Limited. Do not scale from this drawing. All dimensions to be checked on site.

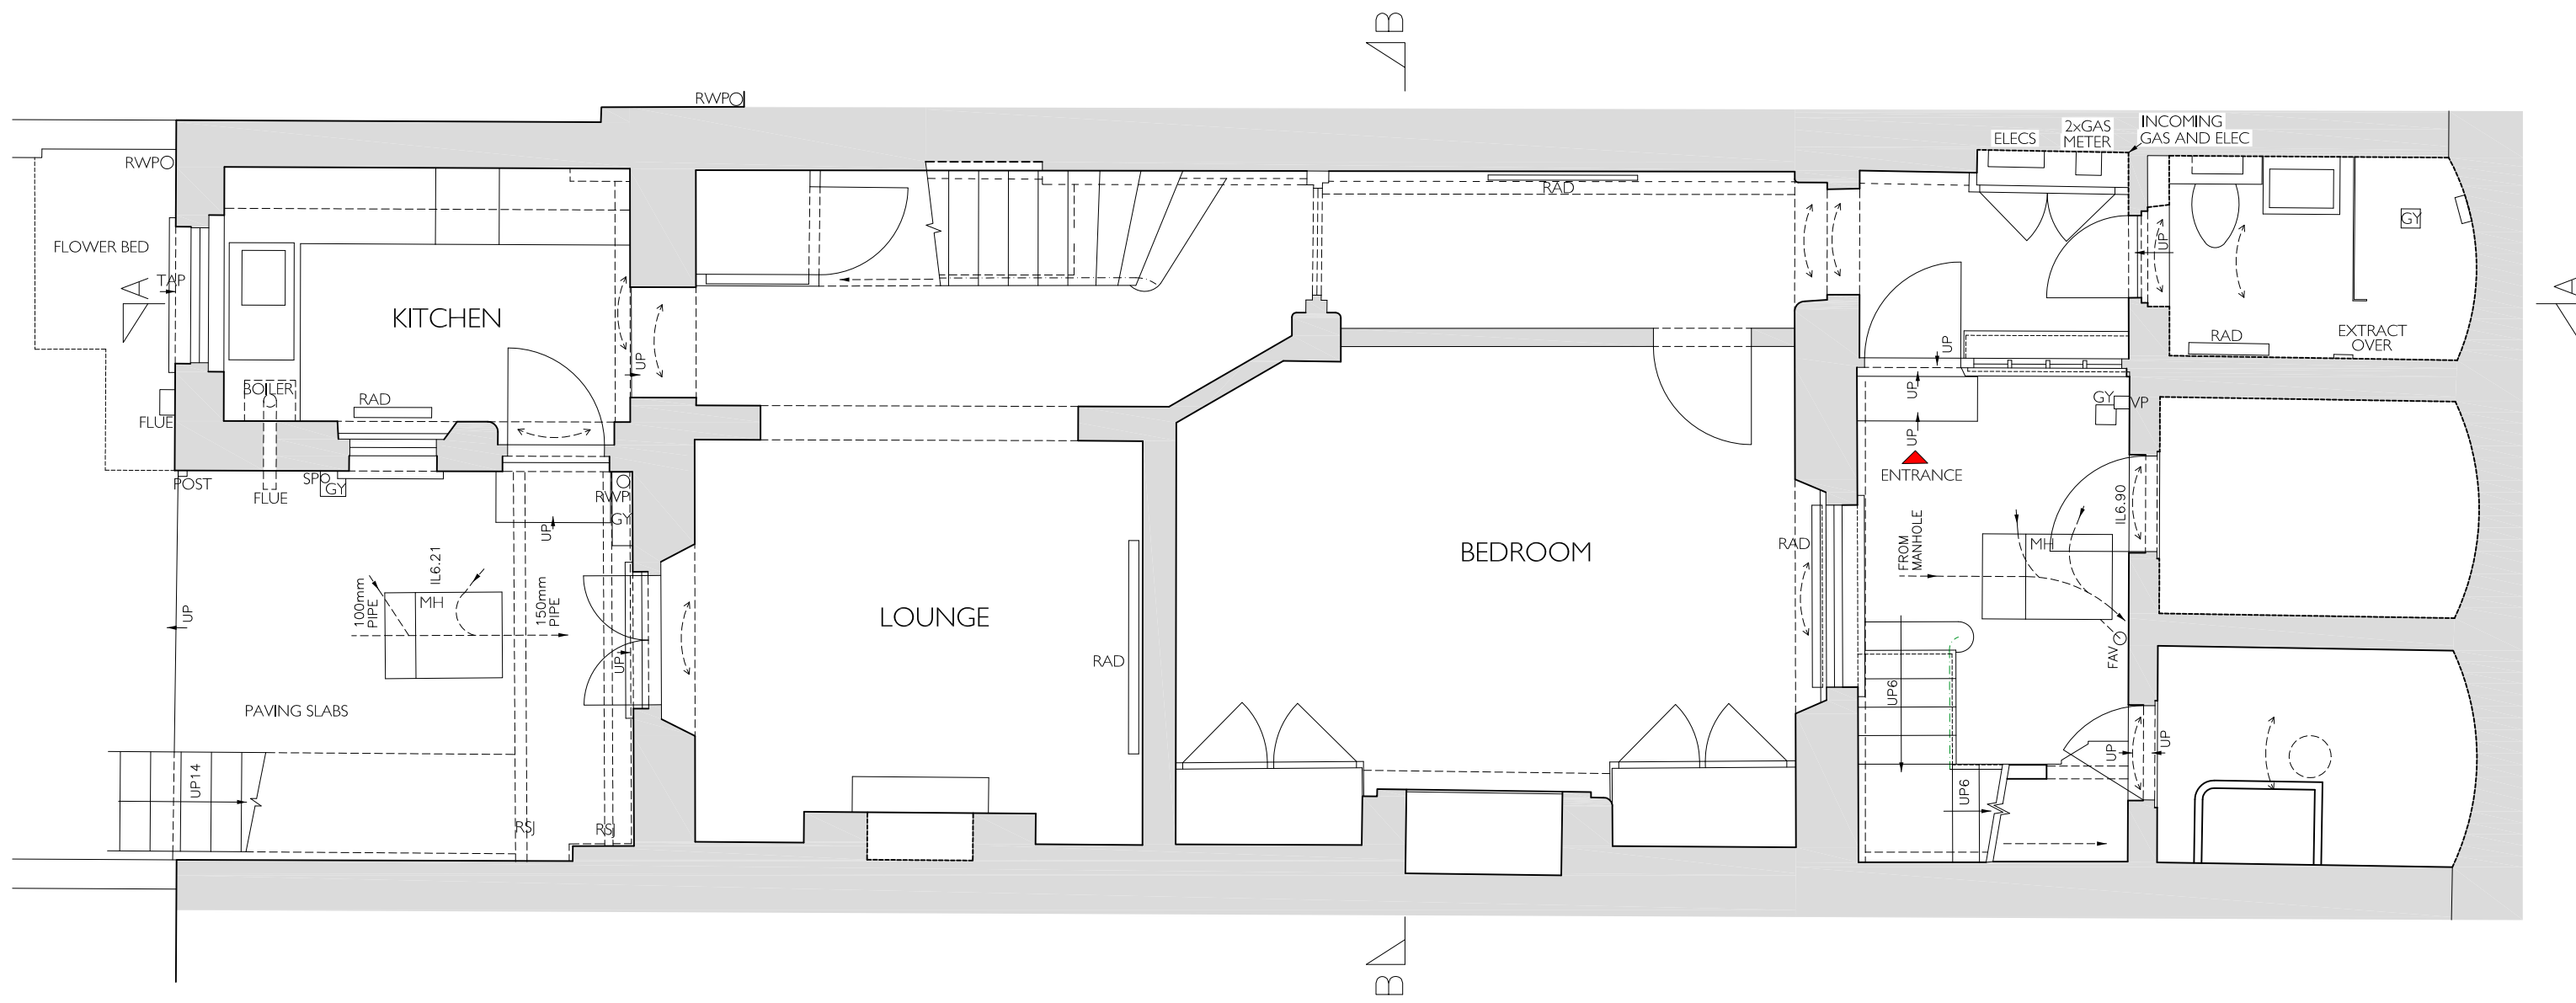

Revisions: _____ Notes: All dimensions in mm.



Type
EXISTING DRAWING

Dwg. no. **E - 2016.02.101**

Date: March 2016
Scale: 1:50@A3

Drawn/checked: ER / NW
Client: Samuel and Melissa Geary-Jones

Job title: 6 Regents Park Terrace
Drawing title: Basement Plan - Garden Flat




NEIL WILSON ARCHITECTS
37 Montagu Square
London W1H 2LL

Office +44 (0) 20 7723 6630
Mobile +44 (0) 7973 657 579
neil@neilwilsonarchitects.co.uk

www.neilwilsonarchitects.co.uk

© Copyright Neil Wilson Architects Limited. Do not scale from this drawing. All dimensions to be checked on site.

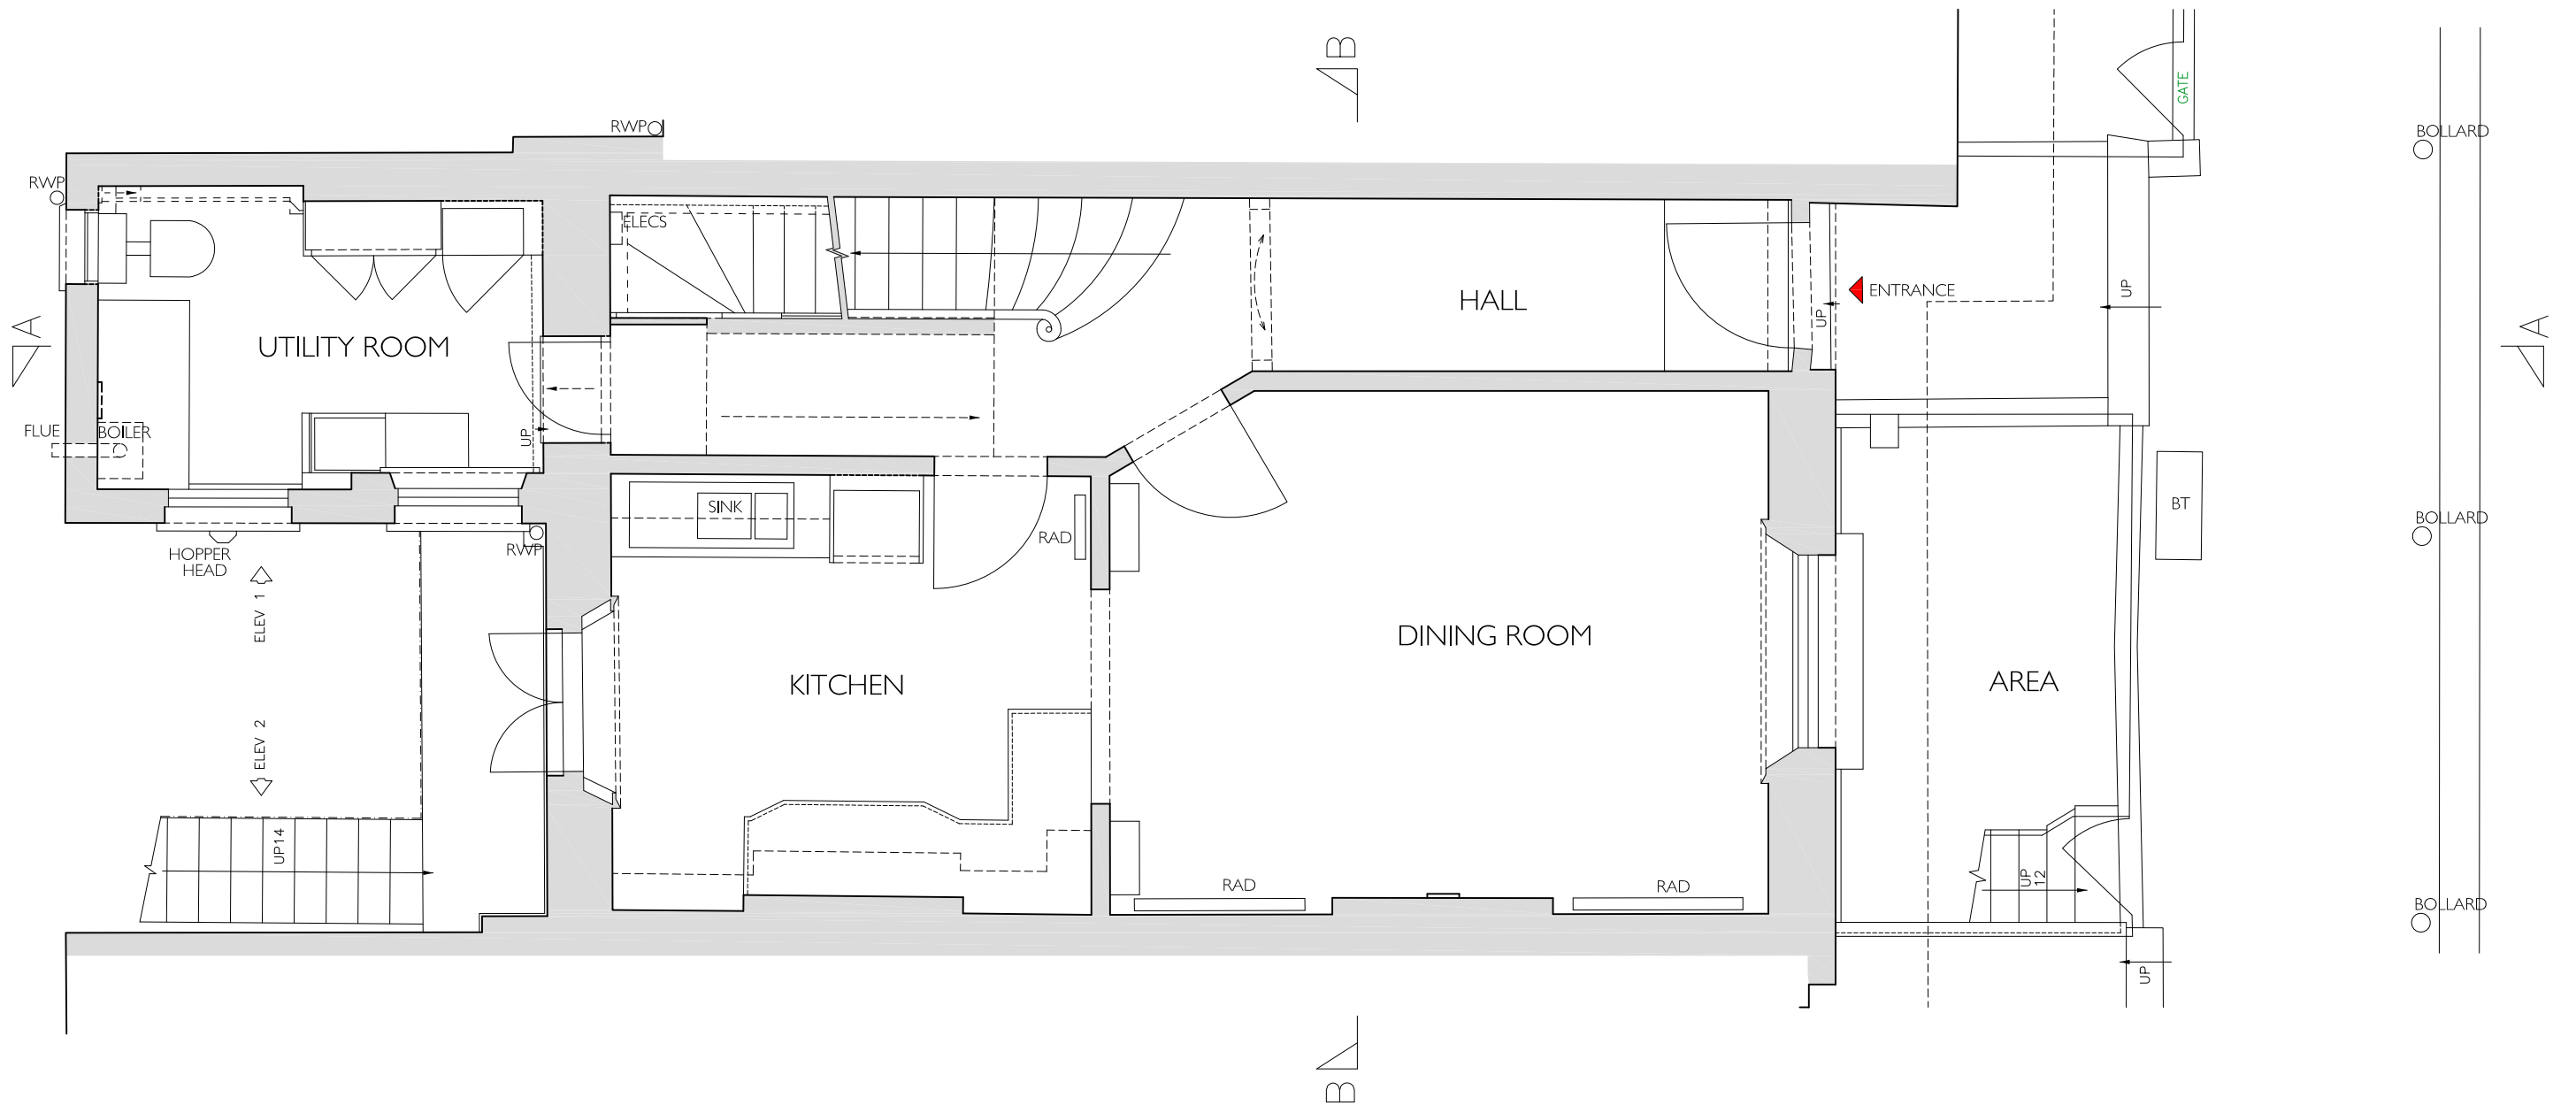


Revisions: _____ Notes: All dimensions in mm.



Type
EXISTING DRAWING
 Dwg. no. **E - 2016.02.102**
 Date: March 2016
 Scale: 1:50@A3
 Drawn/checked: ER / NW
 Client: Samuel and Melissa Geary-Jones
 Job title: 6 Regents Park Terrace
 Drawing title: Ground Floor Plan

NIL WILSON ARCHITECTS
 37 Montagu Square
 London W1H 2LL
 Office +44 (0) 20 7723 6630
 Mobile +44 (0) 7973 657 579
 nil@nilwilsonarchitects.co.uk
 www.nilwilsonarchitects.co.uk

© Copyright Nil Wilson Architects Limited. Do not scale from this drawing. All dimensions to be checked on site.

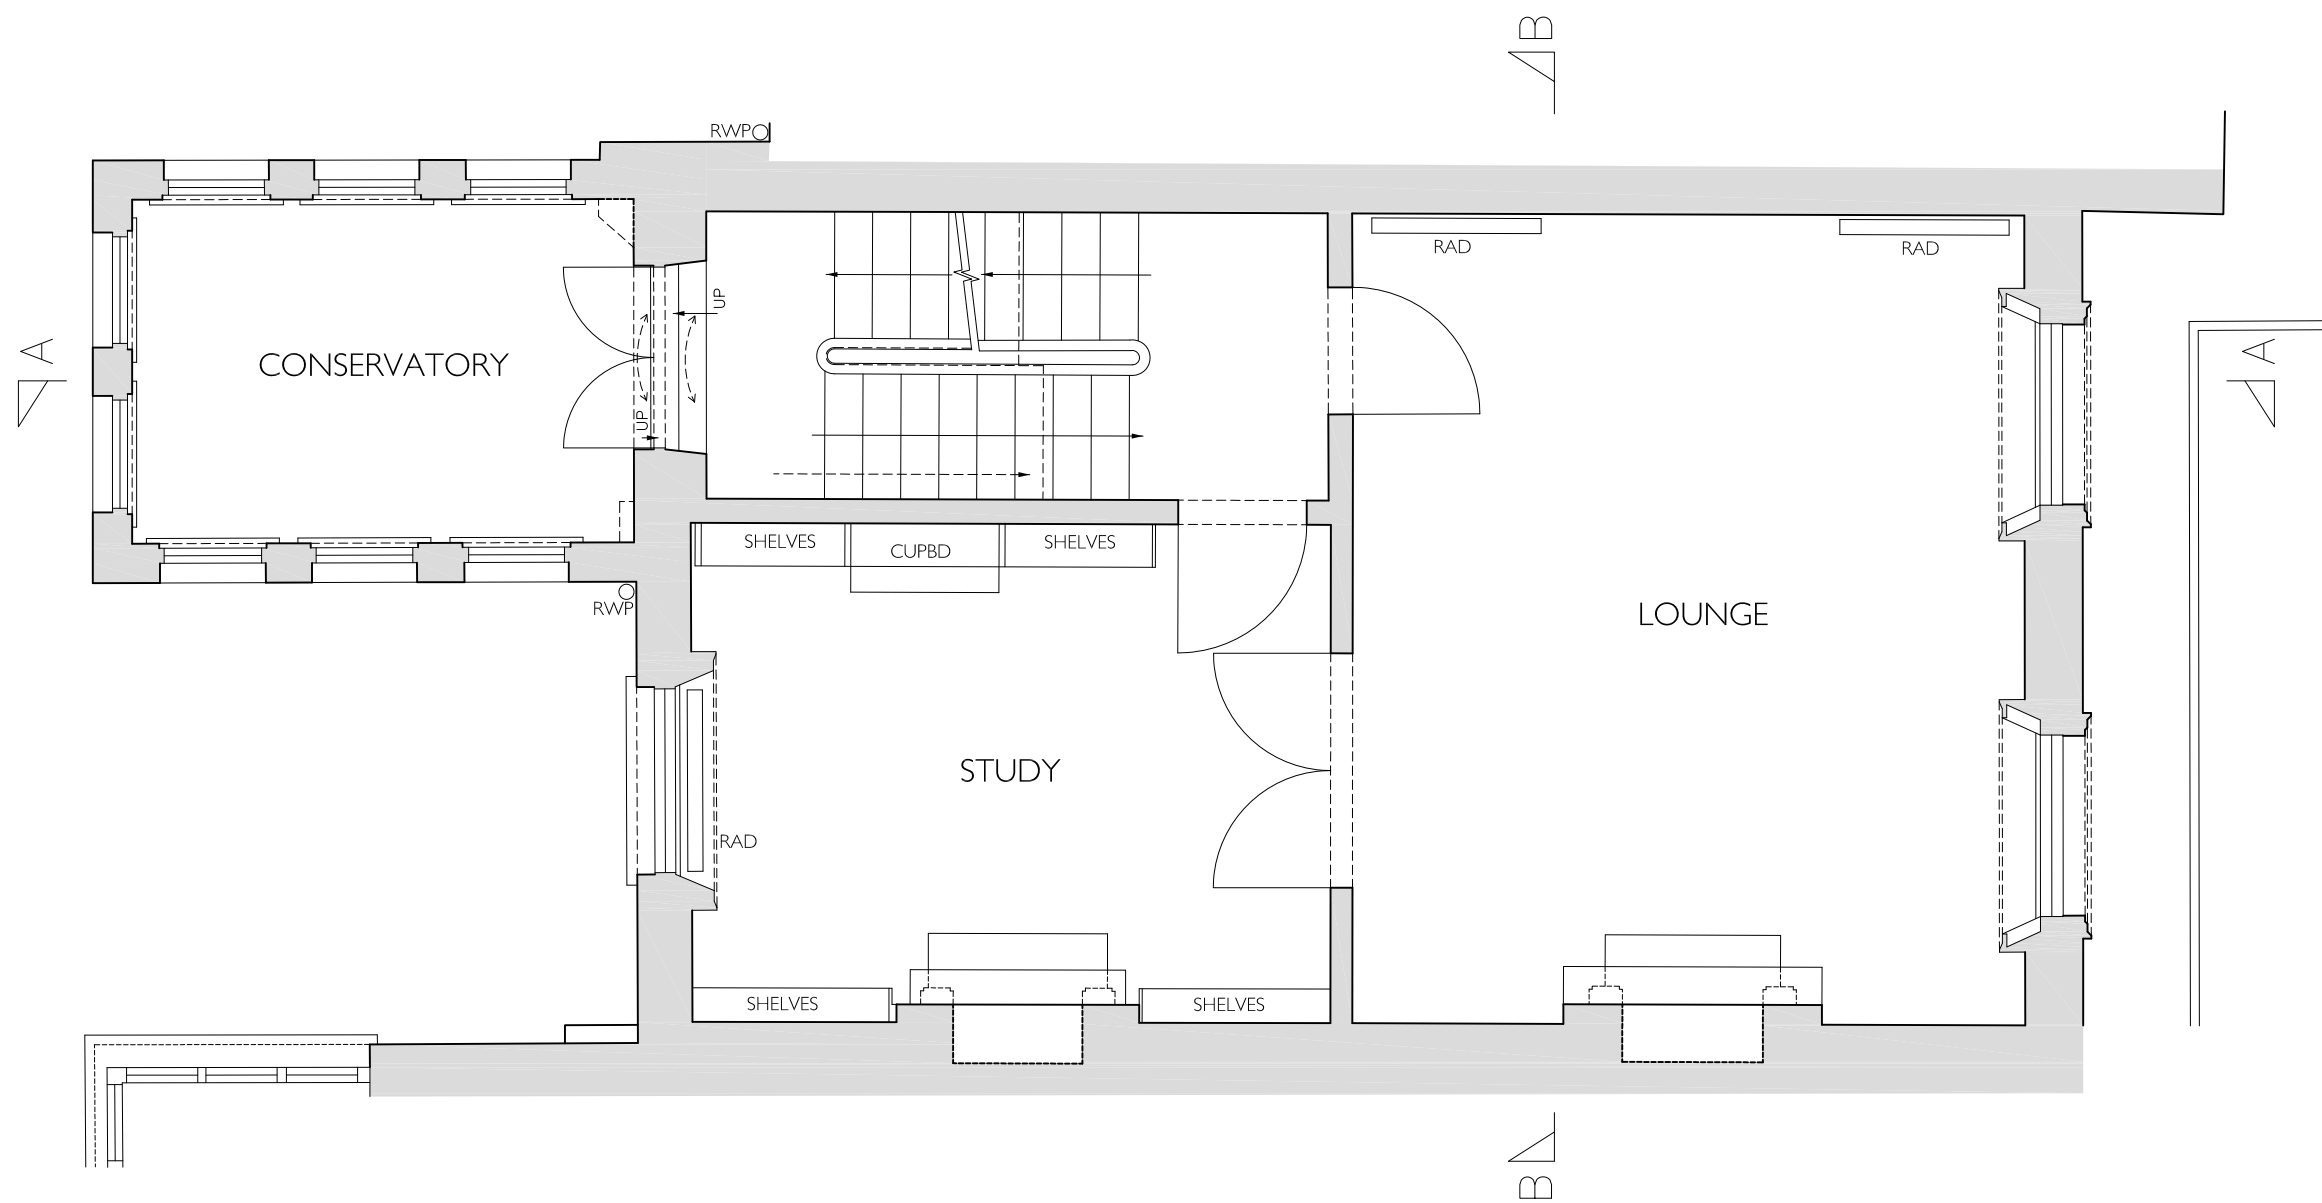

Revisions: Notes: All dimensions in mm.



Type
EXISTING DRAWING

Dwg. no. E - 2016.02.103

Date: March 2016

Scale: 1:50@A3

Drawn/checked: ER / NW

Client: Samuel and Melissa Geary-Jones

Job title: 6 Regents Park Terrace


Drawing title: First Floor Plan



NEIL WILSON ARCHITECTS
37 Montagu Square
London W1H 2LL
Office +44 (0) 20 7723 6630
Mobile +44 (0) 7973 657 579
neil@neilwilsonarchitects.co.uk

www.neilwilsonarchitects.co.uk

© Copyright Neil Wilson Architects Limited. Do not scale from this drawing. All dimensions to be checked on site.

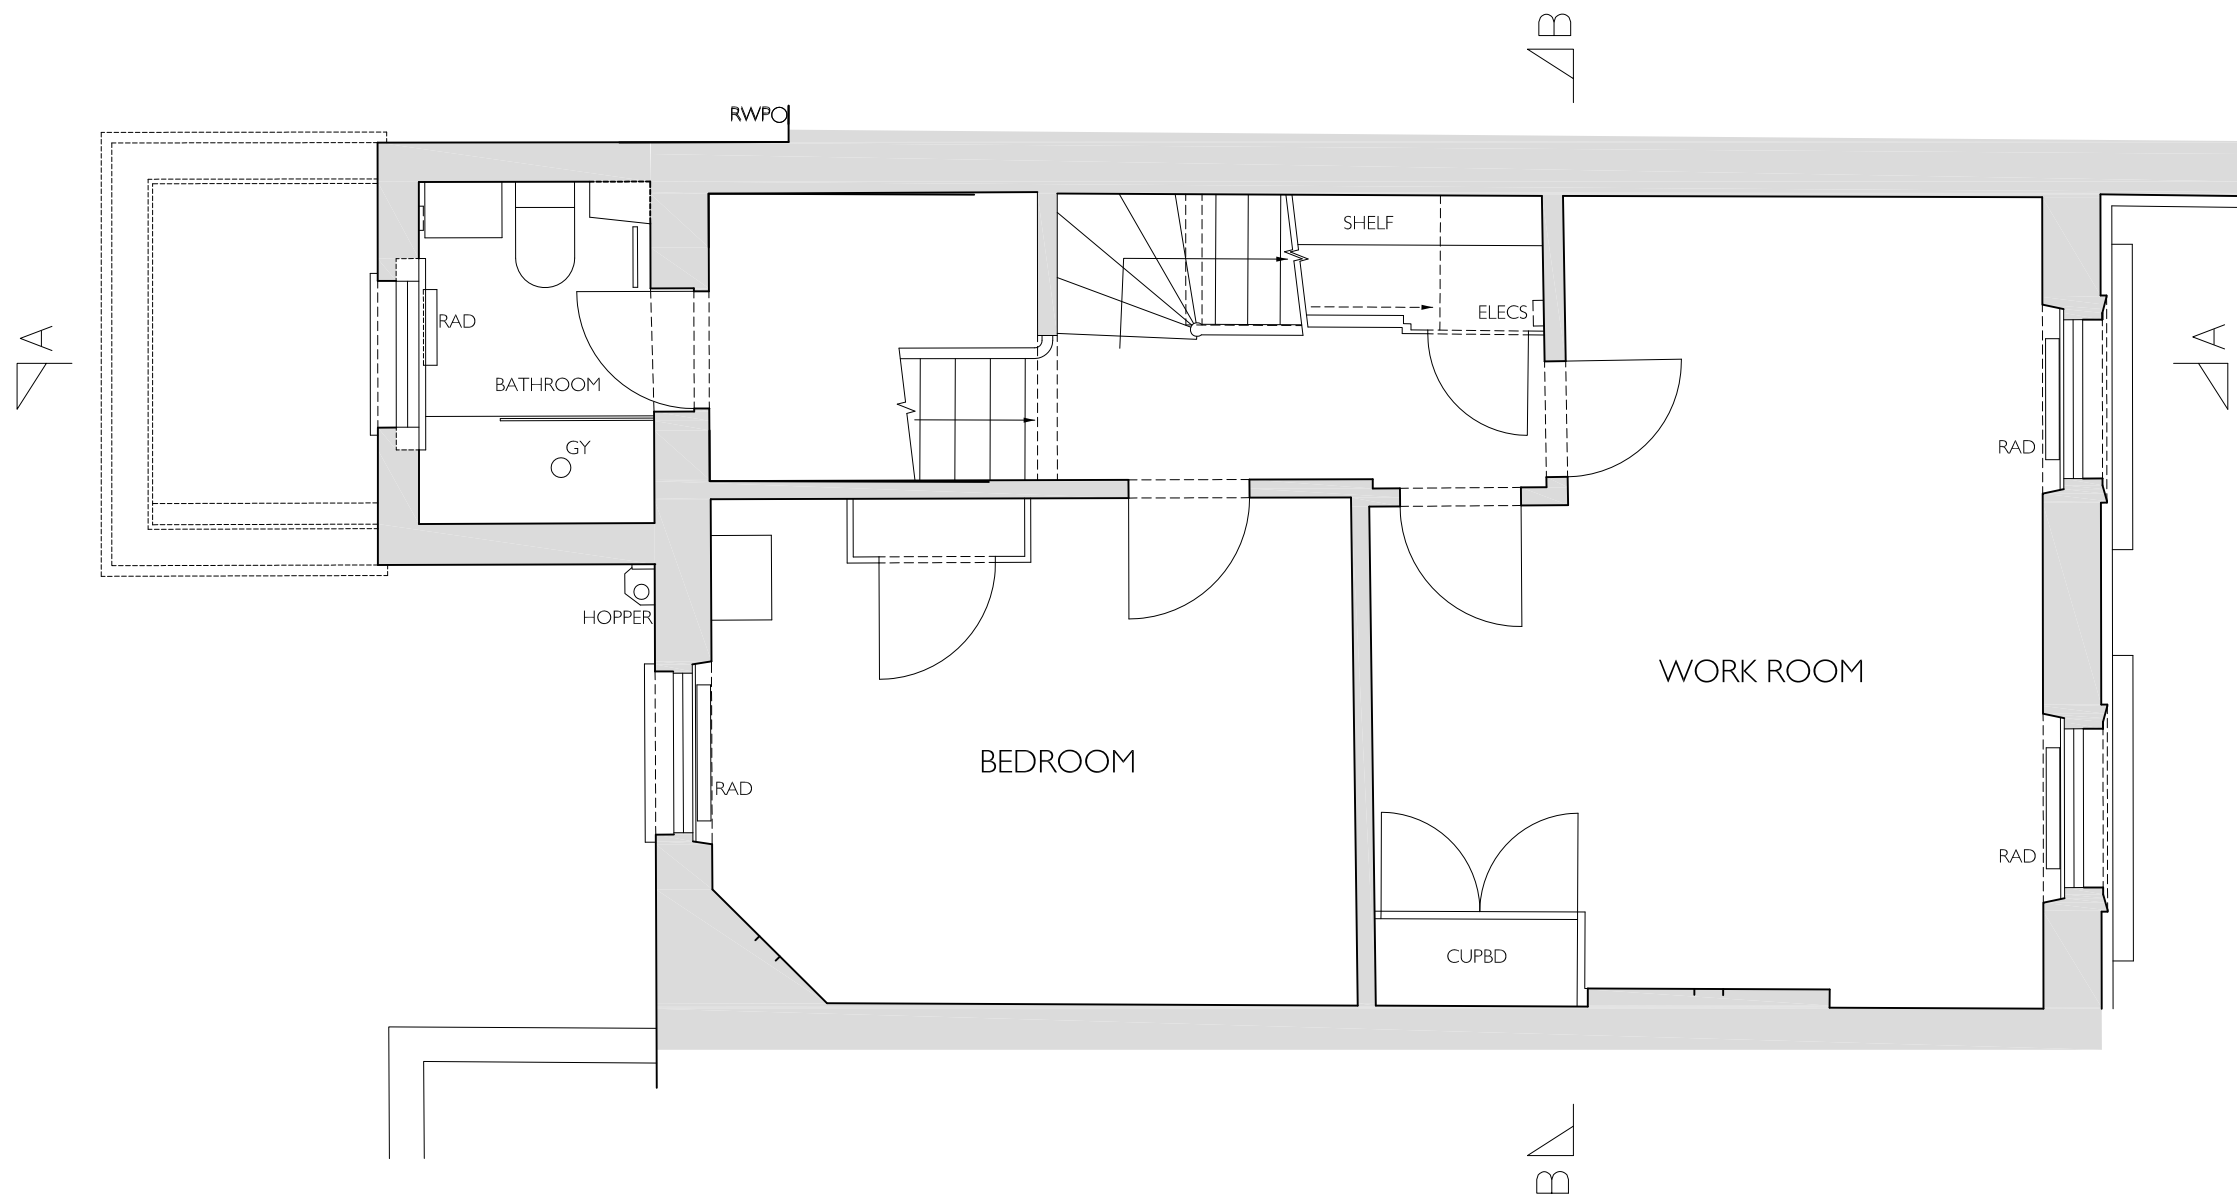

Revisions: Notes: All dimensions in mm.



Type
EXISTING DRAWING

Dwg. no. E - 2016.02.104

Date: March 2016

Scale: 1:50@A3

Drawn/checked: ER / NW

Client: Samuel and Melissa Geary-Jones

Job title: 6 Regents Park Terrace

Drawing title: Second Floor Plan




NEIL WILSON ARCHITECTS
37 Montagu Square
London W1H 2LL

Office +44 (0) 20 7723 6630
Mobile +44 (0) 7973 657 579
neil@neilwilsonarchitects.co.uk

www.nwarchitects.co.uk

© Copyright Neil Wilson Architects Limited. Do not scale from this drawing. All dimensions to be checked on site.

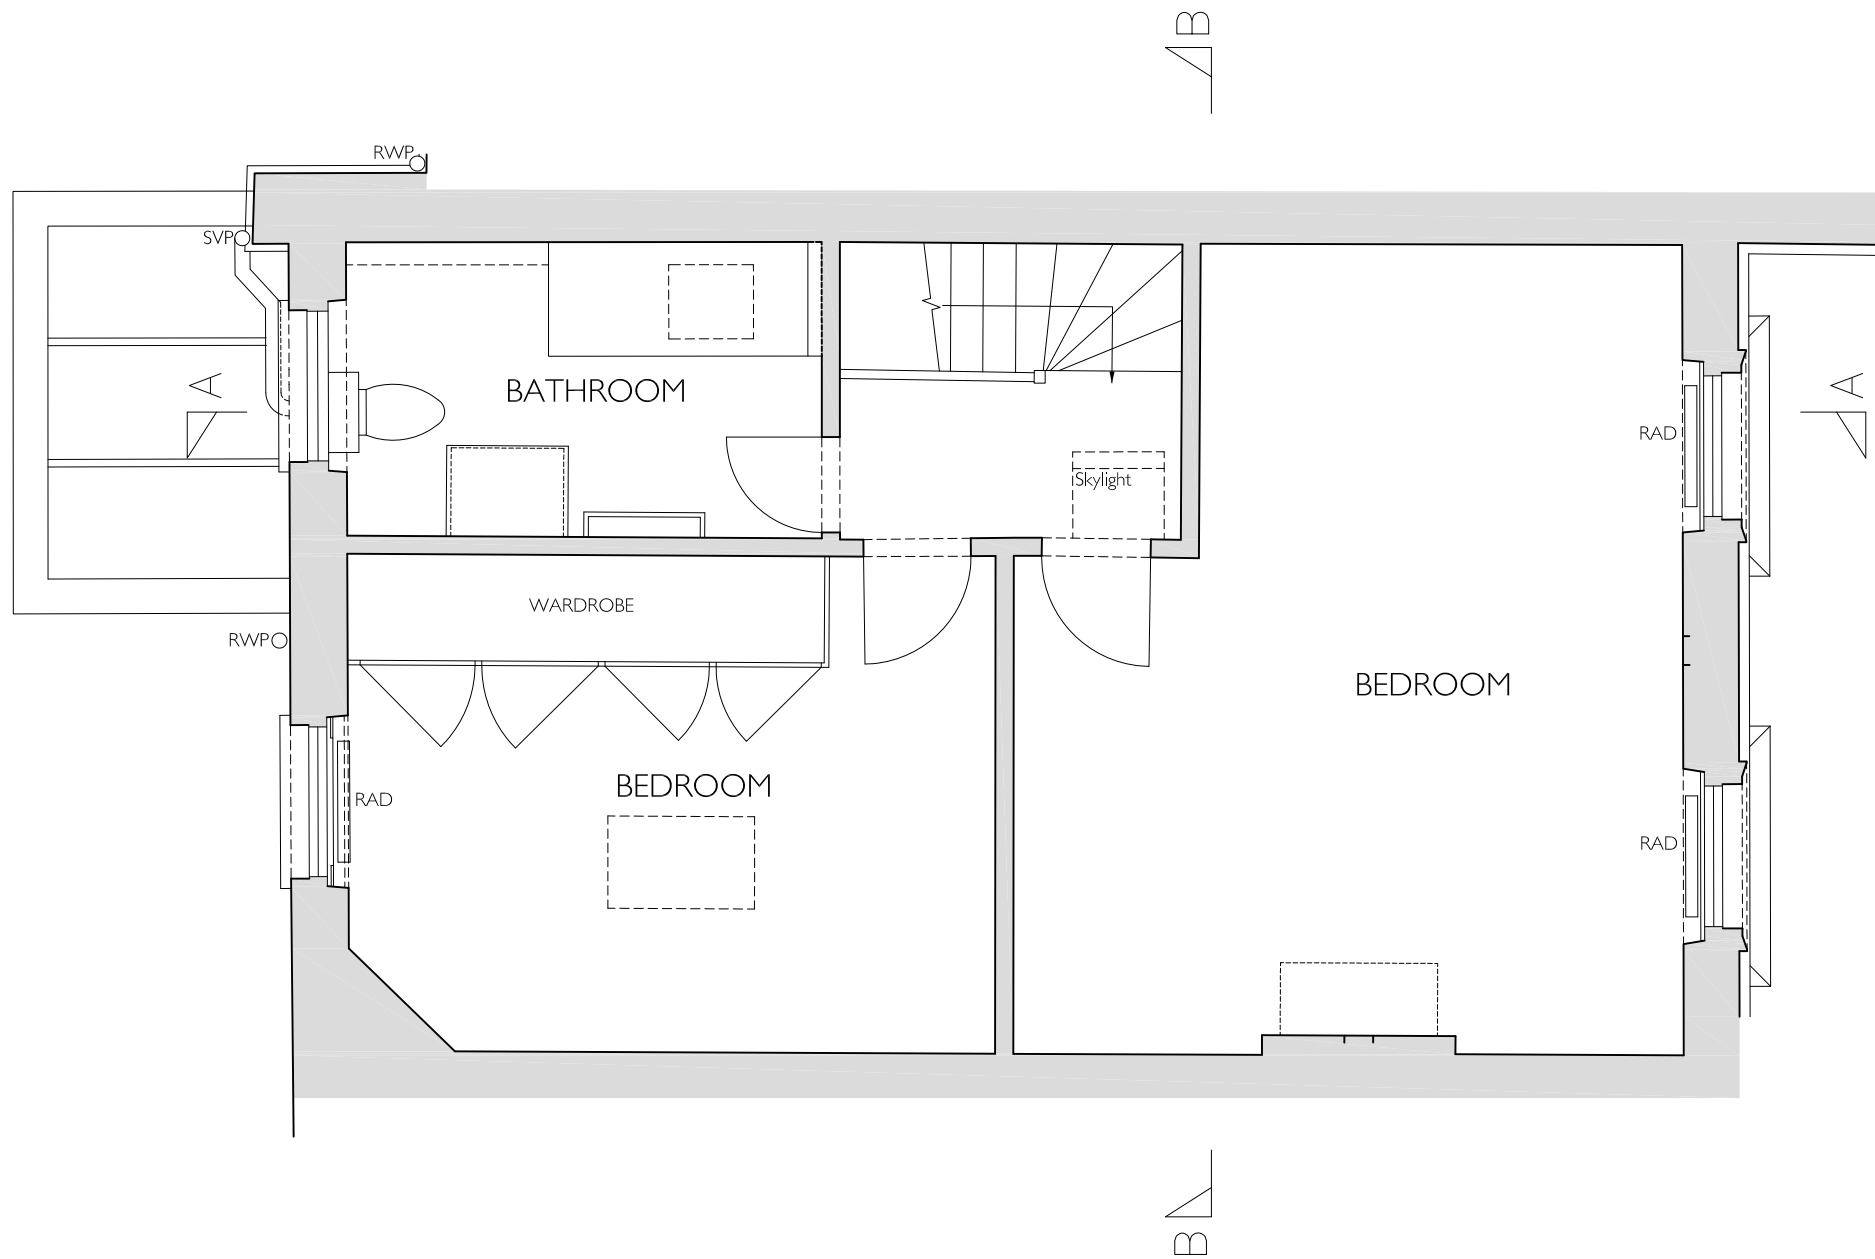

Revisions: Notes: All dimensions in mm.



Type
EXISTING DRAWING

Dwg. no. E - 2016.02.105

Date: March 2016

Scale: 1:50@A3

Drawn/checked: ER / NW

Client: Samuel and Melissa Geary-Jones

Job title: 6 Regents Park Terrace

Drawing title: Third Floor Plan




NEIL WILSON ARCHITECTS
37 Montagu Square
London W1H 2LL

Office +44 (0) 20 7723 6630
Mobile +44 (0) 7973 657 579
neil@neilwilsonarchitects.co.uk

www.neilwilsonarchitects.co.uk

© Copyright Neil Wilson Architects Limited. Do not scale from this drawing. All dimensions to be checked on site.

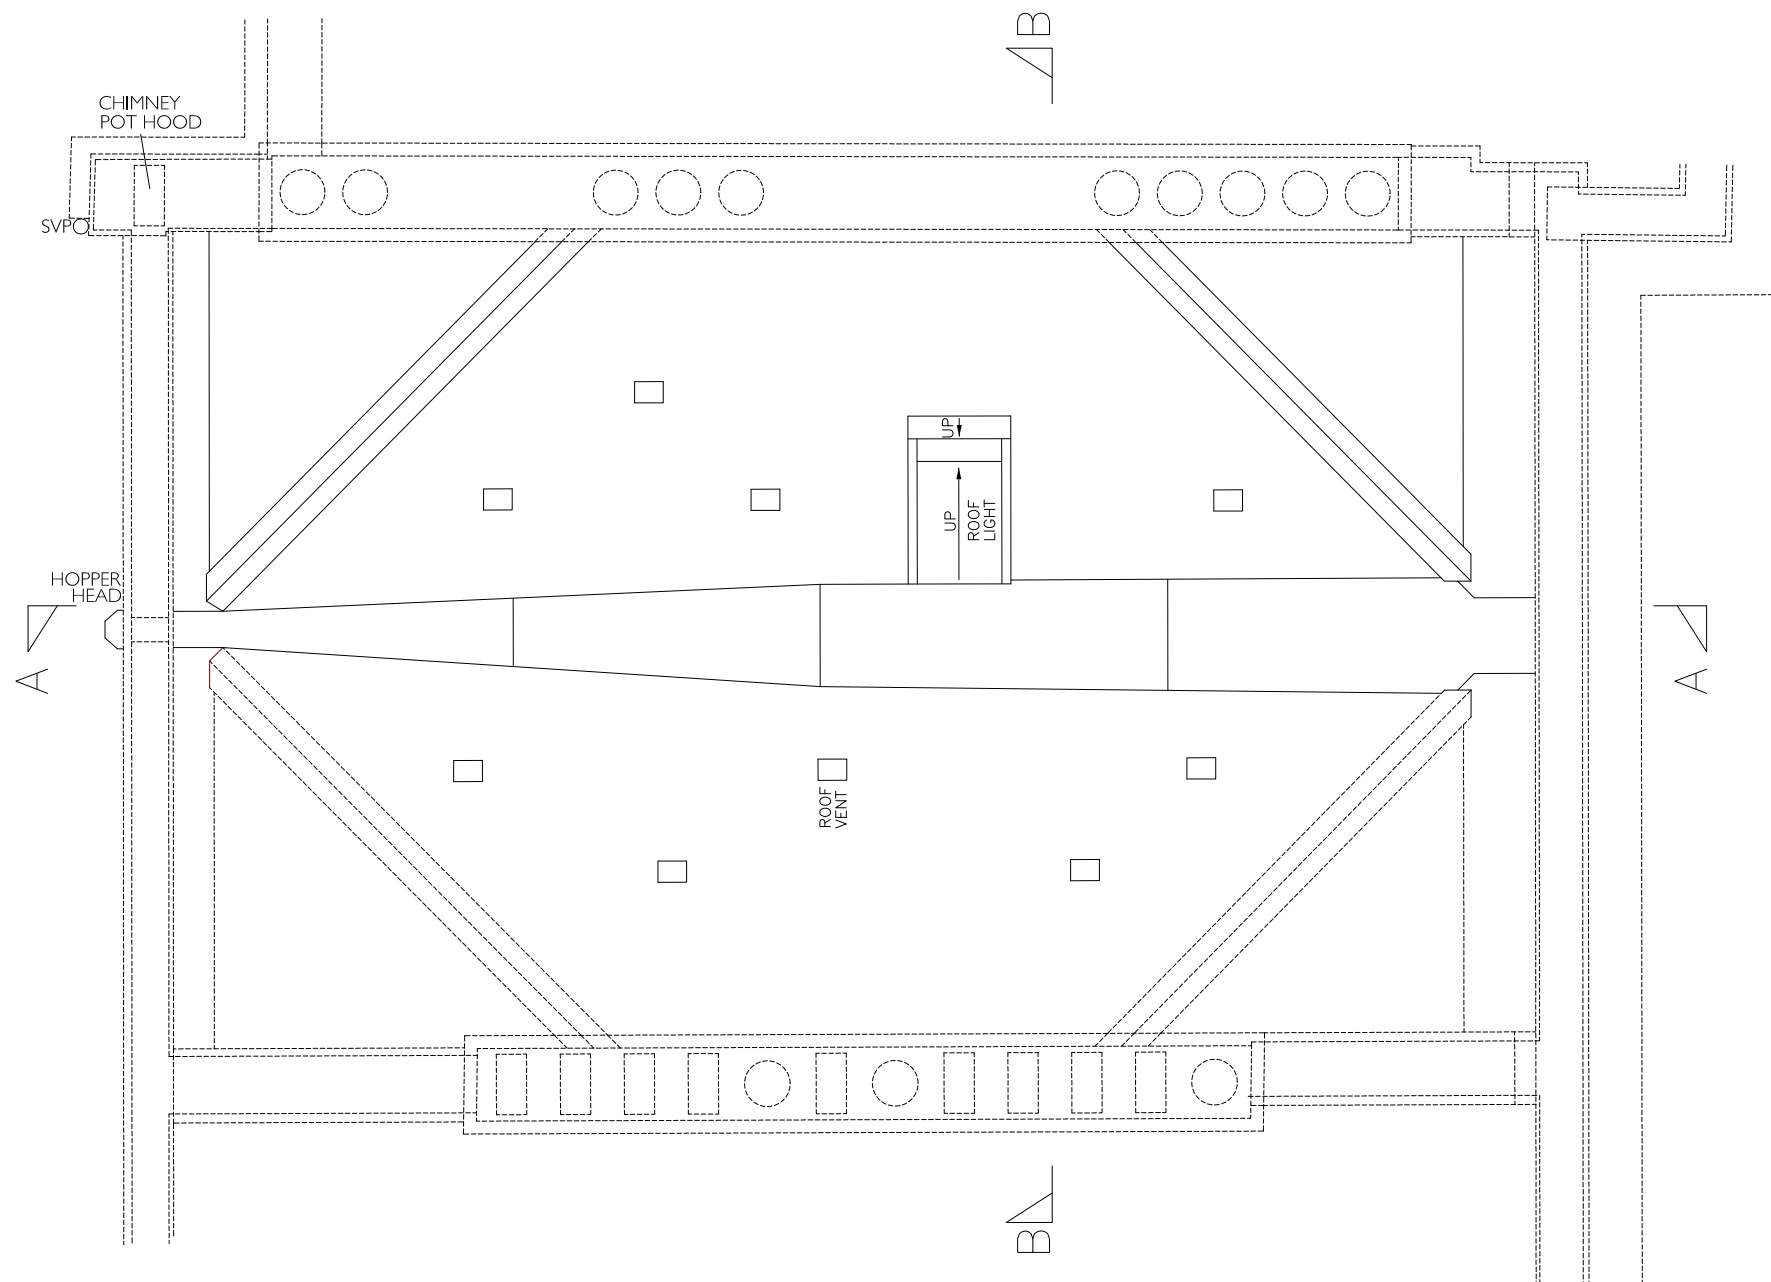

Revisions: _____ Notes: All dimensions in mm.



Type
EXISTING DRAWING

Dwg. no. E - 2016.02.106

Date: March 2016

Scale: 1:50@A3

Drawn/checked: ER / NW

Client: Samuel and Melissa Geary-Jones

Job title: 6 Regents Park Terrace


Drawing title: Roof Plan




NEIL WILSON ARCHITECTS
37 Montagu Square
London W1H 2LL

Office +44 (0) 20 7723 6630
Mobile +44 (0) 7973 657 579
neil@neilwilsonarchitects.co.uk

www.neilwilsonarchitects.co.uk

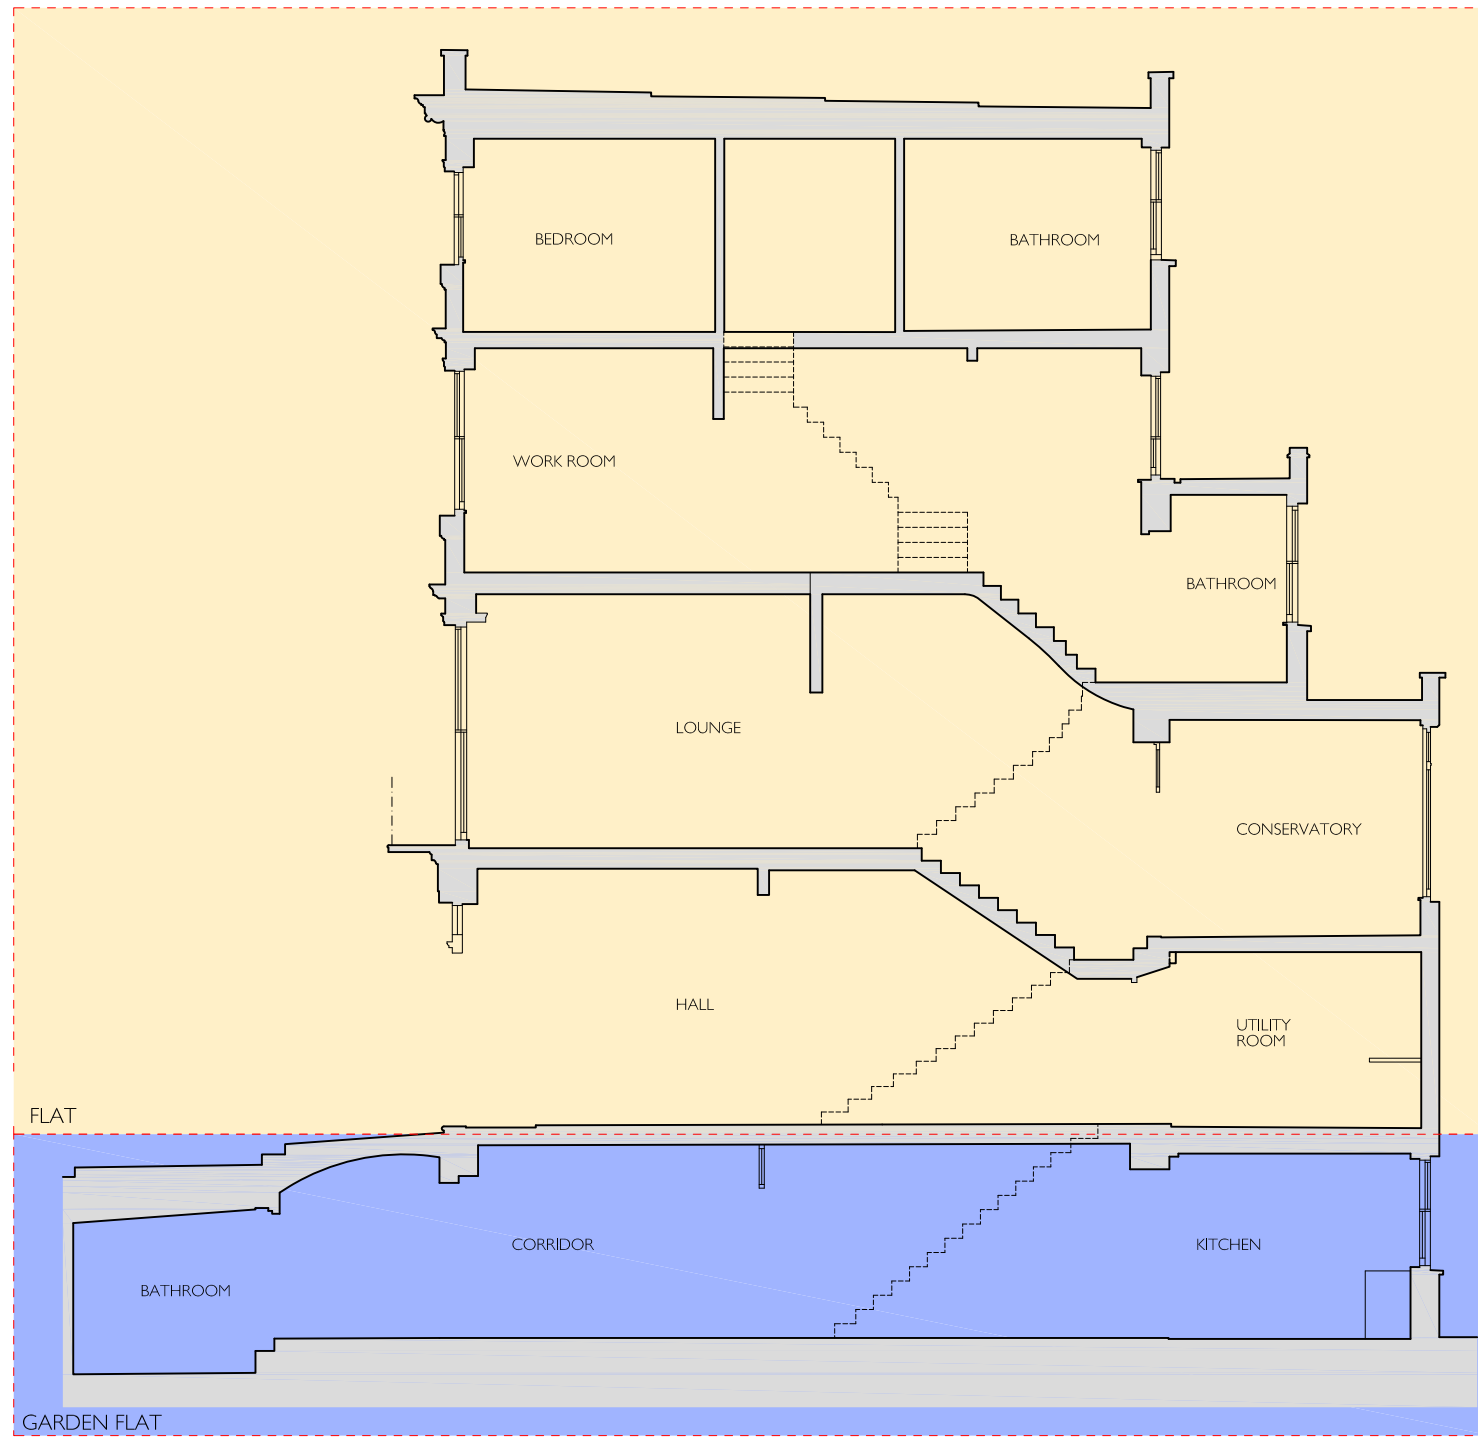


SECTION A-A

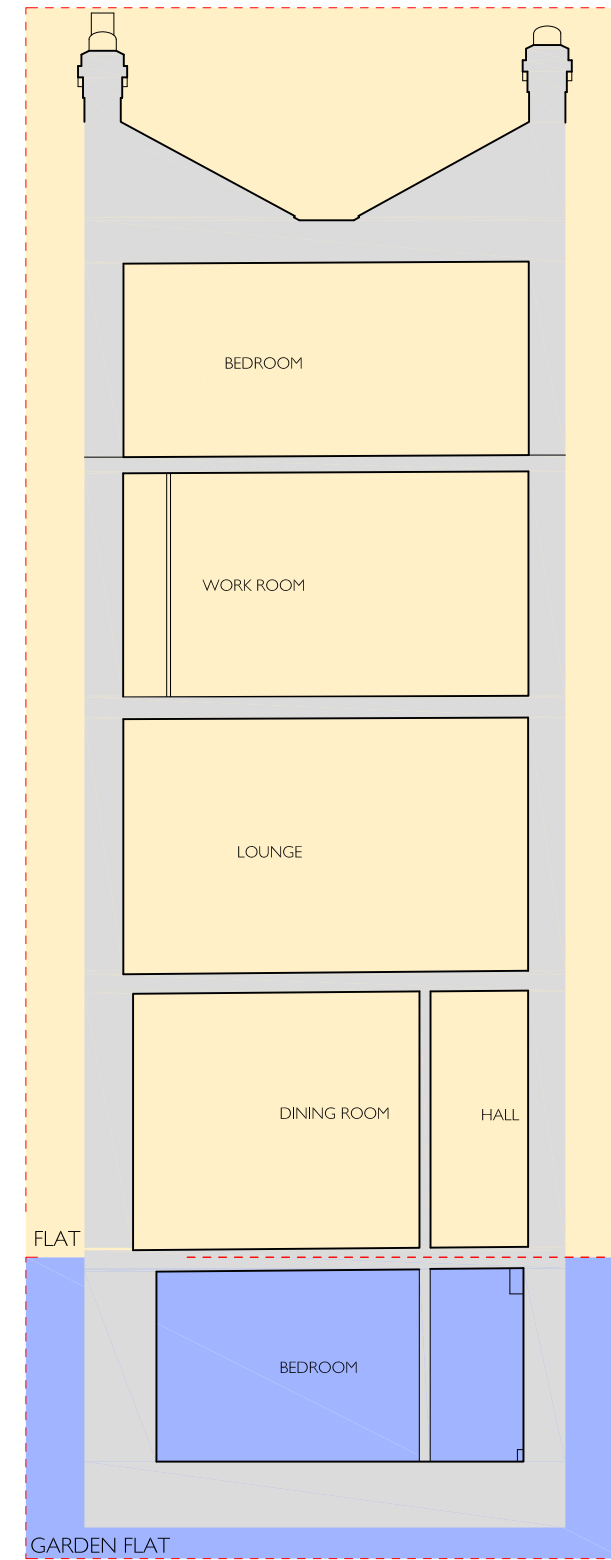

SECTION B-B

Revisions:

Notes: All dimensions in mm.

 

Type
EXISTING DRAWING

Dwg. no. E - 2016.02.200

Date: March 2016

Scale: 1:100@A3

Drawn/checked: ER / NW

Client: Samuel and Melissa Geary-Jones

Job title: 6 Regents Park Terrace


Drawing title: Sections AA and BB



NEIL WILSON ARCHITECTS
37 Montagu Square
London W1H 2LL
Office +44 (0) 20 7723 6630
Mobile +44 (0) 7973 657 579
neil@neilwilsonarchitects.co.uk

www.neilwilsonarchitects.co.uk


© Copyright Neil Wilson Architects Limited. Do not scale from this drawing. All dimensions to be checked on site.

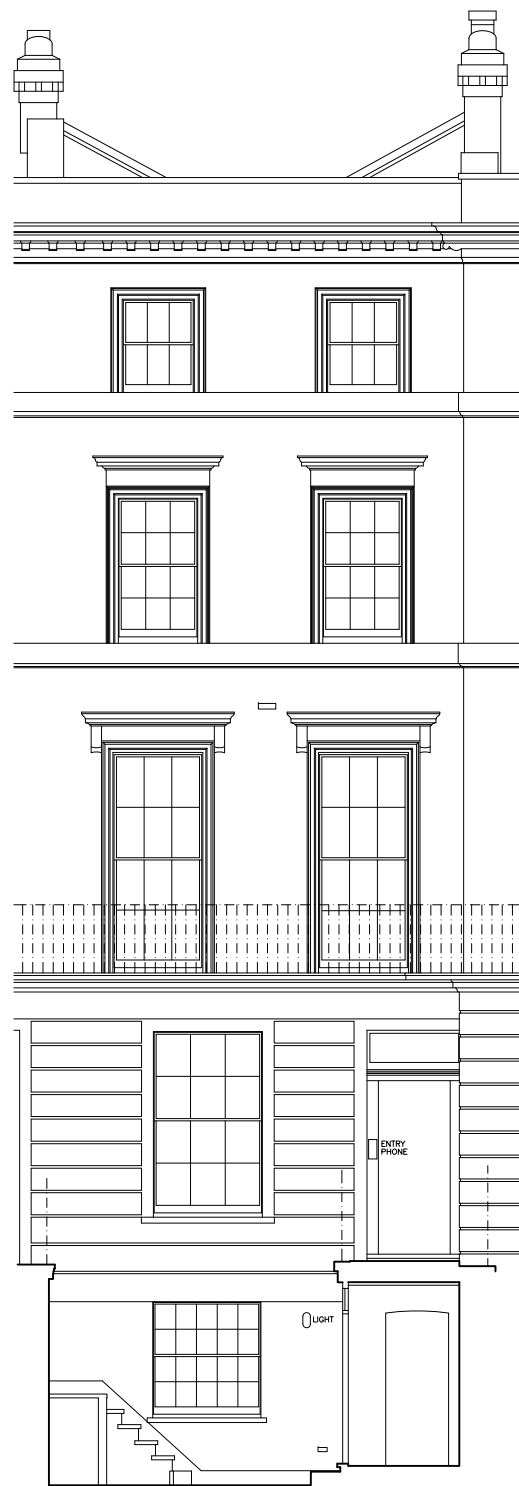


FRONT ELEVATION




REAR ELEVATION

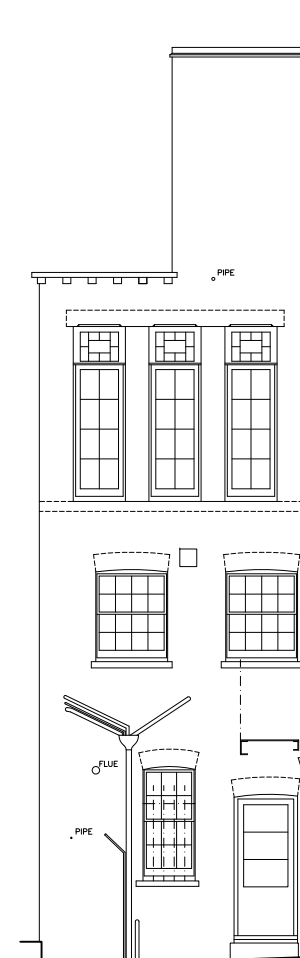

REAR SIDE ELEVATION 1

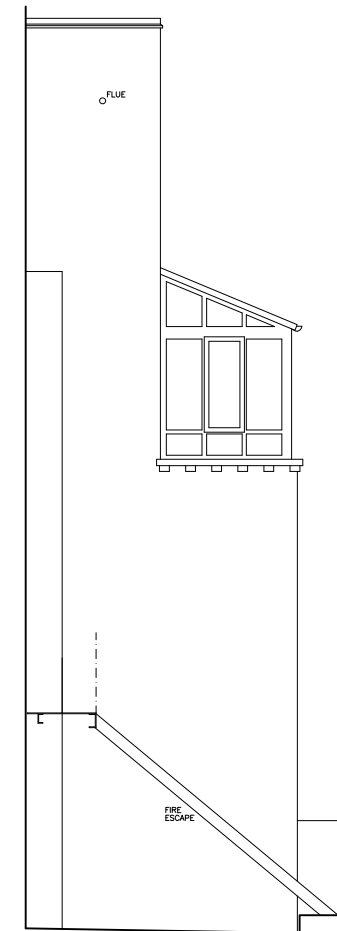

REAR SIDE ELEVATION 2

 

Type
EXISTING DRAWING

Dwg. no. E - 2016.02.300

Date: March 2016

Scale: 1:100@A3

Drawn/checked: ER / NW

Client: Samuel and Melissa Geary-Jones

Job title: 6 Regents Park Terrace

Drawing title: Front, Rear and Side Elevations

© Copyright Neil Wilson Architects Limited. Do not scale from this drawing. All dimensions to be checked on site.



NEIL WILSON ARCHITECTS
37 Montagu Square
London W1H 2LL

Office +44 (0) 20 7723 6630
Mobile +44 (0) 7973 637 579
ne@nwa.com

www.nwa.com