


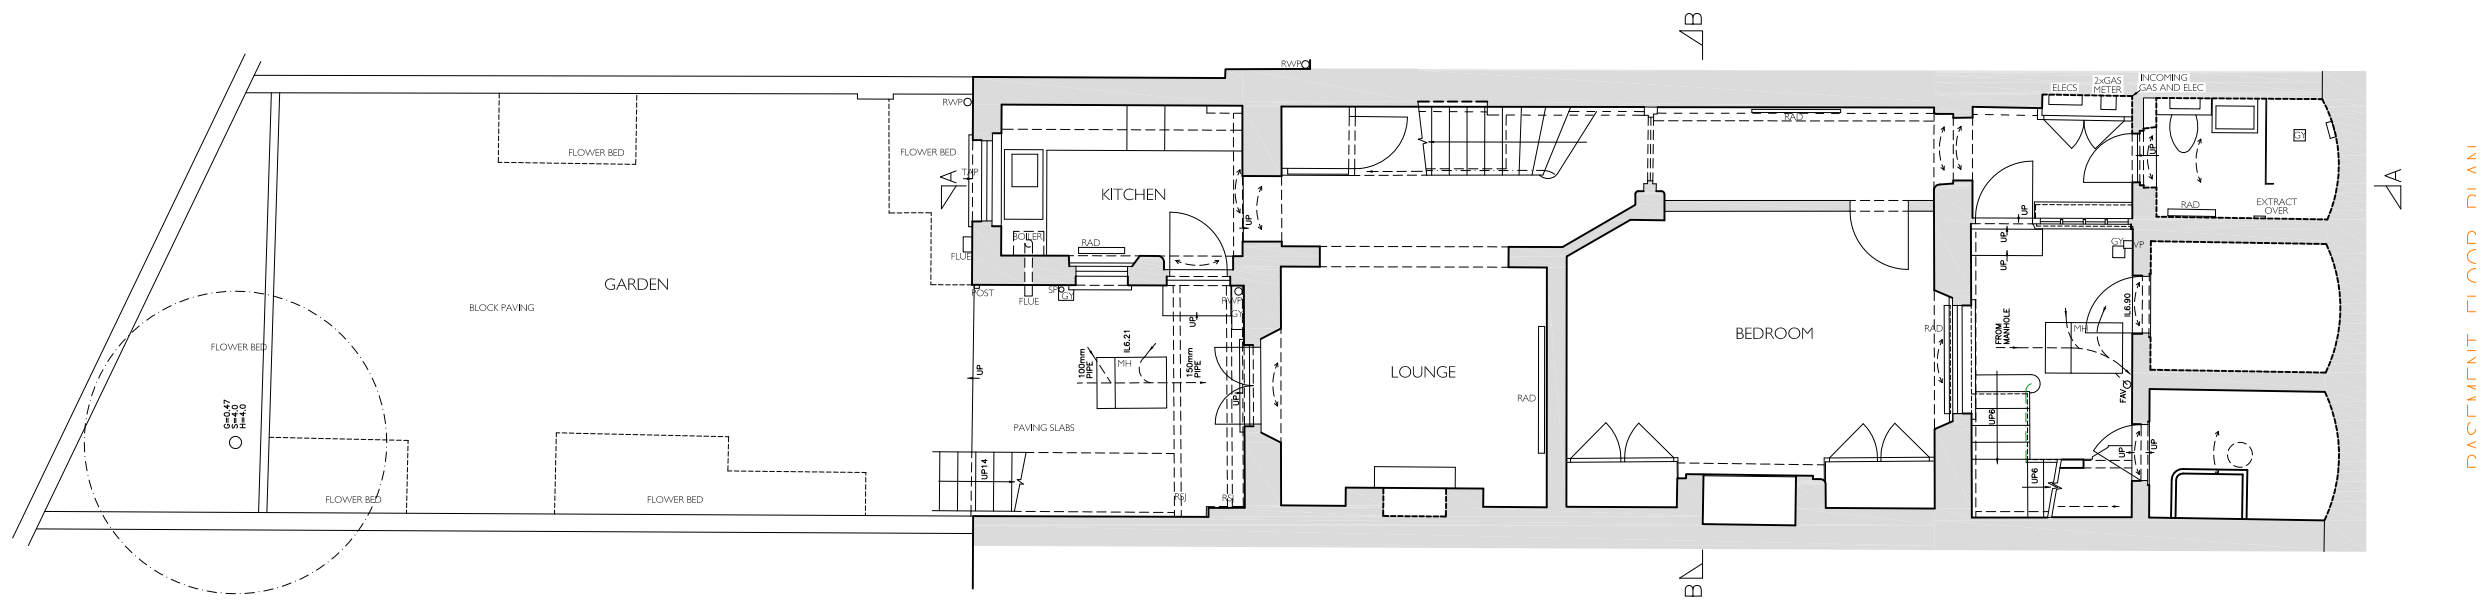

Revisions: Notes: All dimensions in mm.



Type
PROPOSED DRAWING

Dwg. no. P - 2016.02.100

Date: March 2016
Scale: 1:100@A3
Drawn/checked: ER / NW
Client: Samuel and Melissa Geary-Jones
Job title: 6 Regents Park Terrace
Drawing title: Site Plan




NEIL WILSON ARCHITECTS
37 Montagu Square
London W1H 2LL
Office +44 (0) 20 7723 6630
Mobile +44 (0) 7973 657 579
neil@neilwilsonarchitects.co.uk
www.neilwilsonarchitects.co.uk



www.nailwilsonarchitects.co.uk



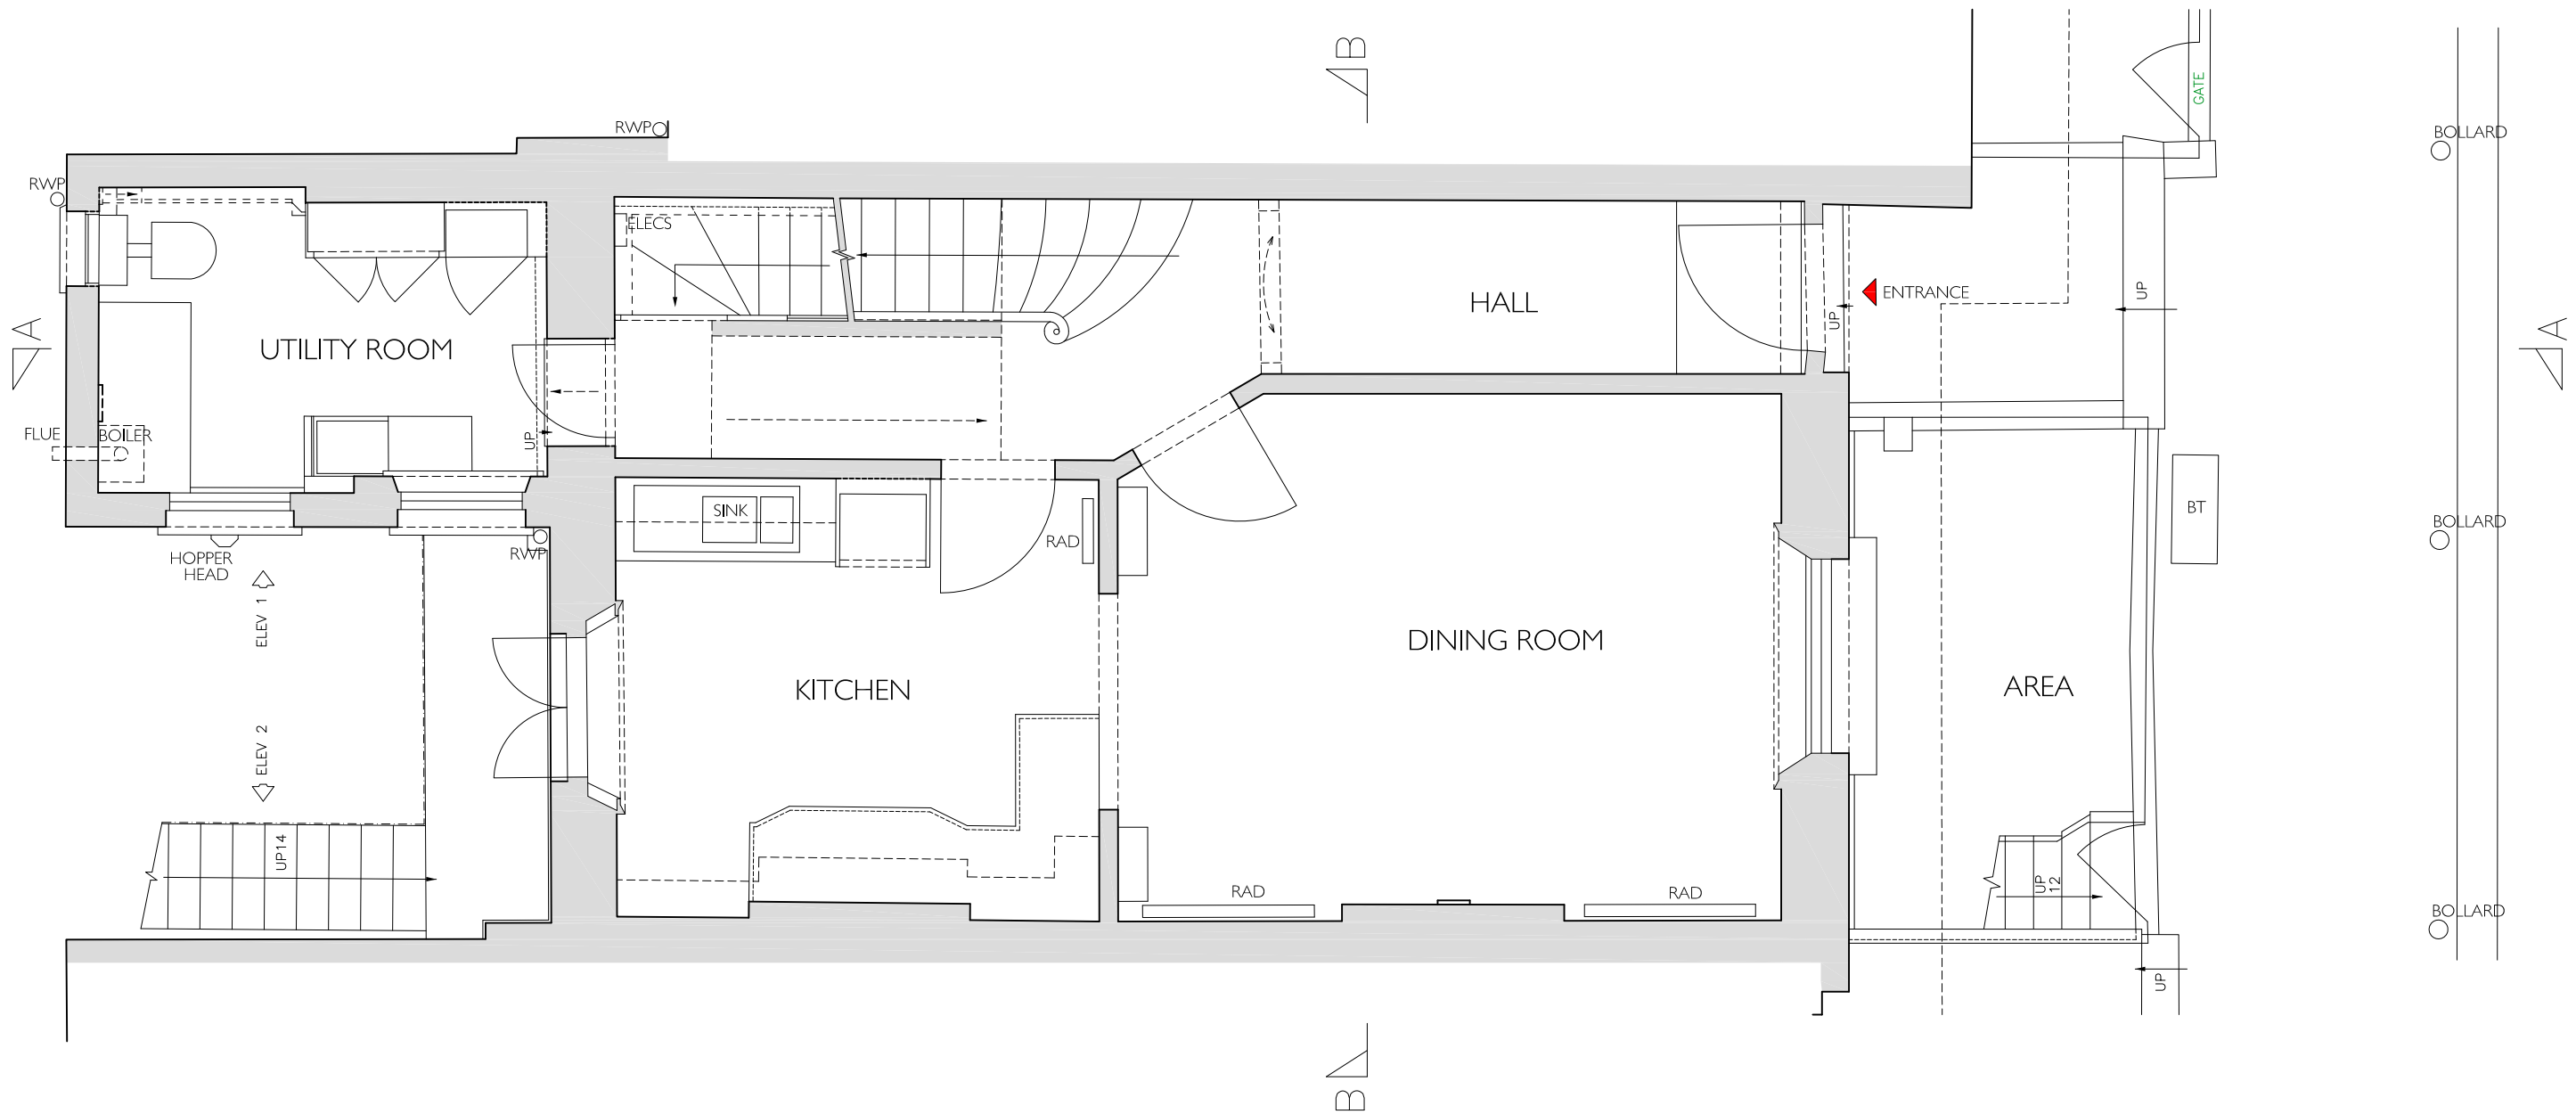


Revisions: _____ Notes: All dimensions in mm.



Type	PROPOSED DRAWING	
Dwg. no.	P - 2016.02.102	
Date:	March 2016	NEIL WILSON ARCHITECTS 37 Montagu Square London W1H 2LL Office +44 (0) 20 7723 6630 Mobile +44 (0) 7973 651 579 neil@neilwilsonarchitects.co.uk www.neilwilsonarchitects.co.uk
Scale:	1:50@A3	
Drawn/checked:	ER / NW	
Client:	Samuel and Melissa Geary-Jones	
Job title:	6 Regents Park Terrace	
Drawing title:	Ground Floor Plan	

© Copyright Neil Wilson Architects Limited. Do not scale from this drawing. All dimensions to be checked on site.

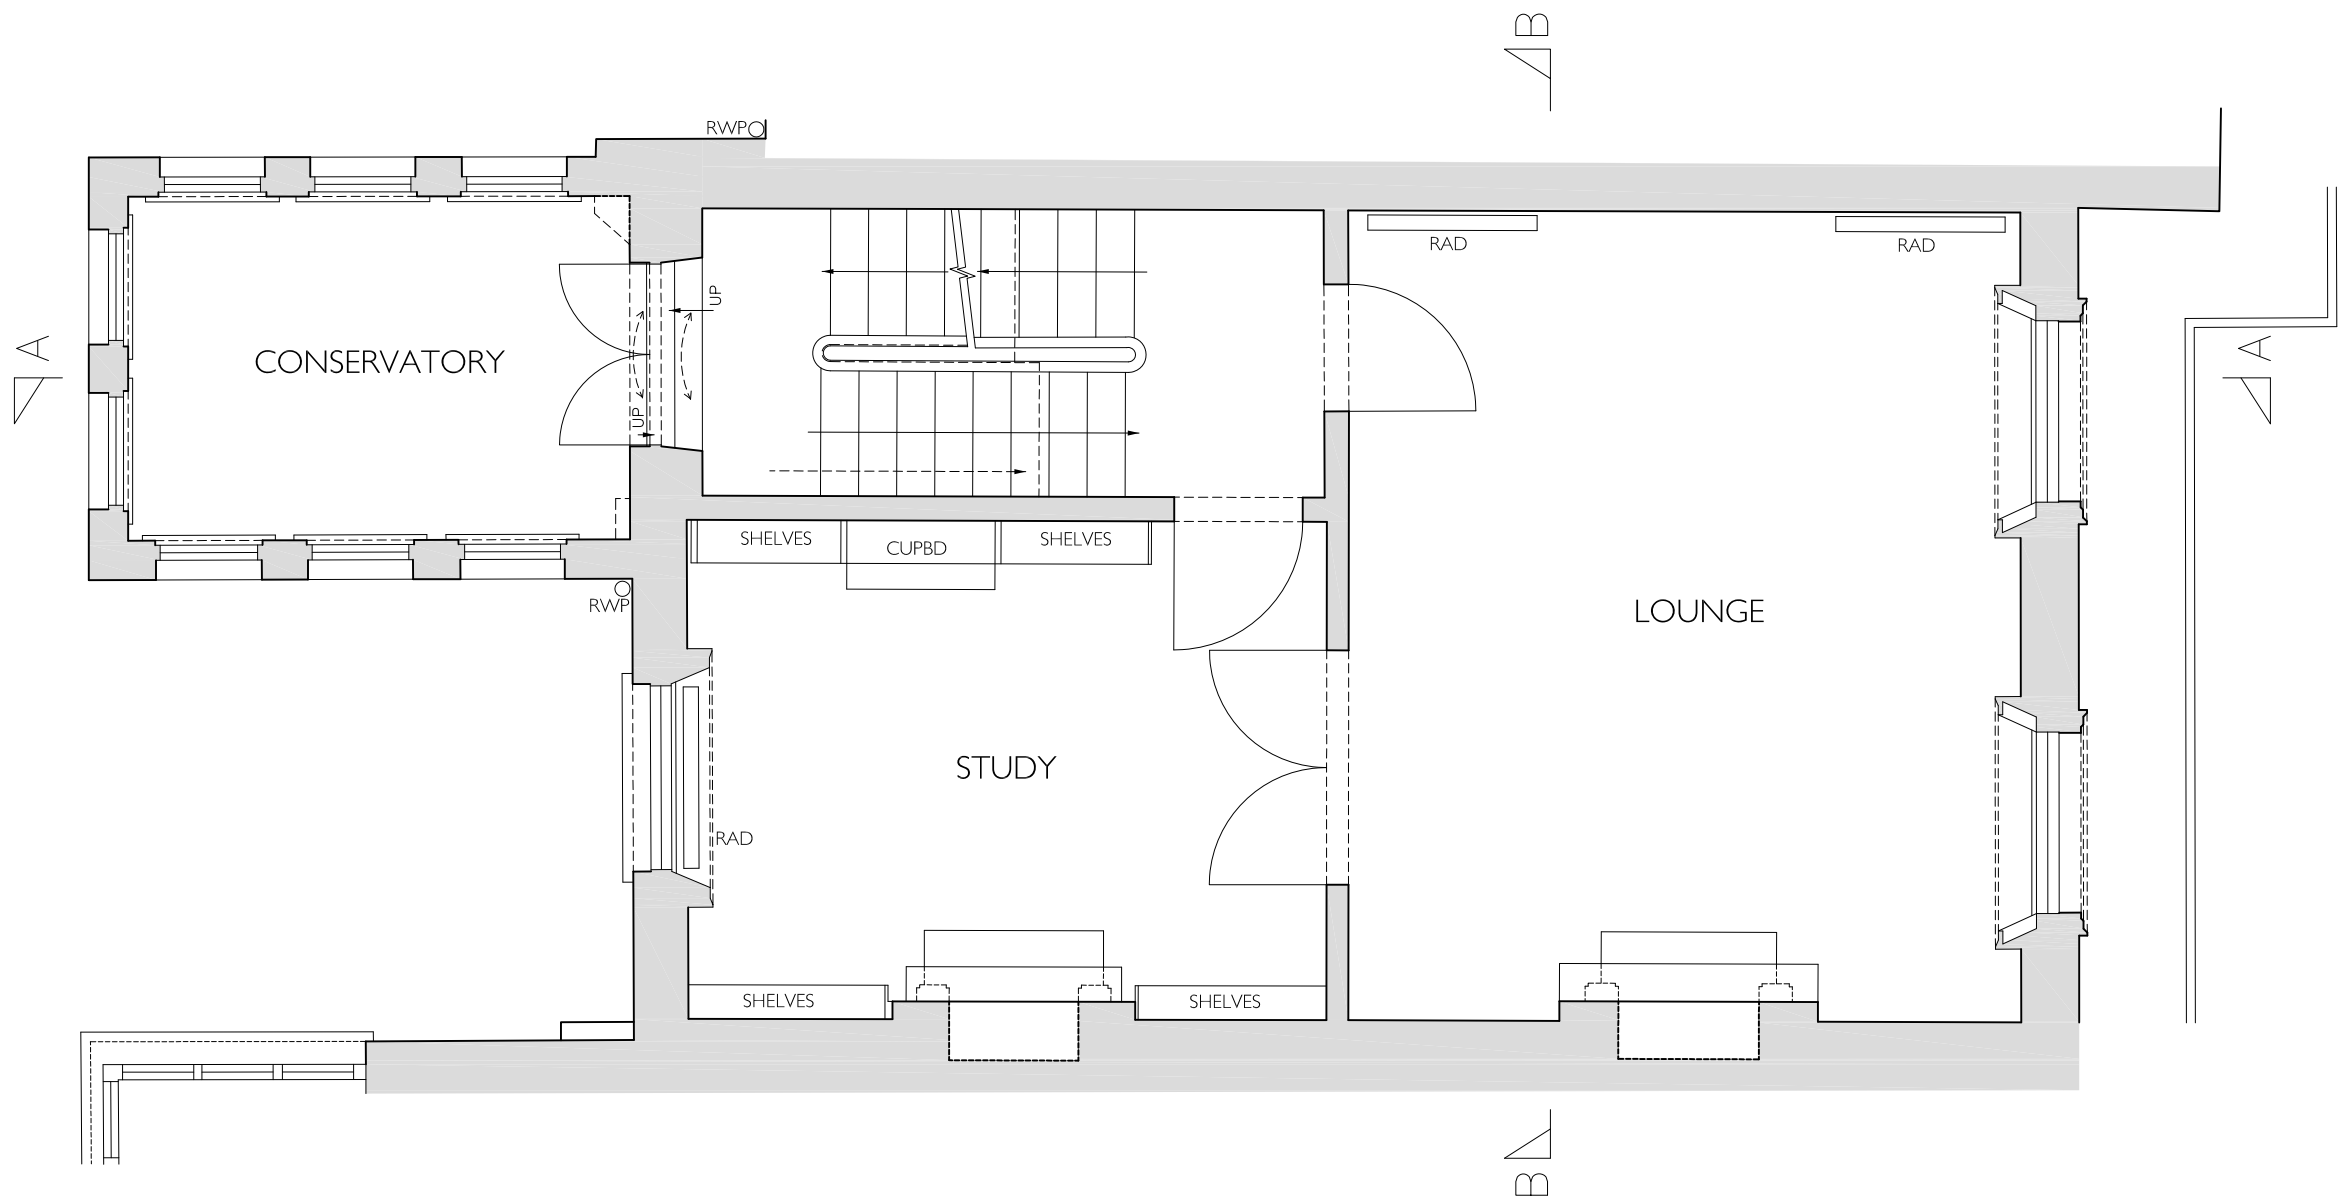


Revisions: _____ Notes: All dimensions in mm.




Type
PROPOSED DRAWING

Dwg. no. **P - 2016.02.103**

Date:	March 2016
Scale:	1:50@A3
Drawn/checked:	ER / NW
Client:	Samuel and Melissa Geary-Jones
Job title:	6 Regents Park Terrace
Drawing title:	First Floor Plan

 

NEIL WILSON ARCHITECTS
37 Montagu Square
London W1H 2LL
Office +44 (0) 20 7723 6630
Mobile +44 (0) 7973 651 579
neil@neilwilsonarchitects.co.uk
www.neilwilsonarchitects.co.uk

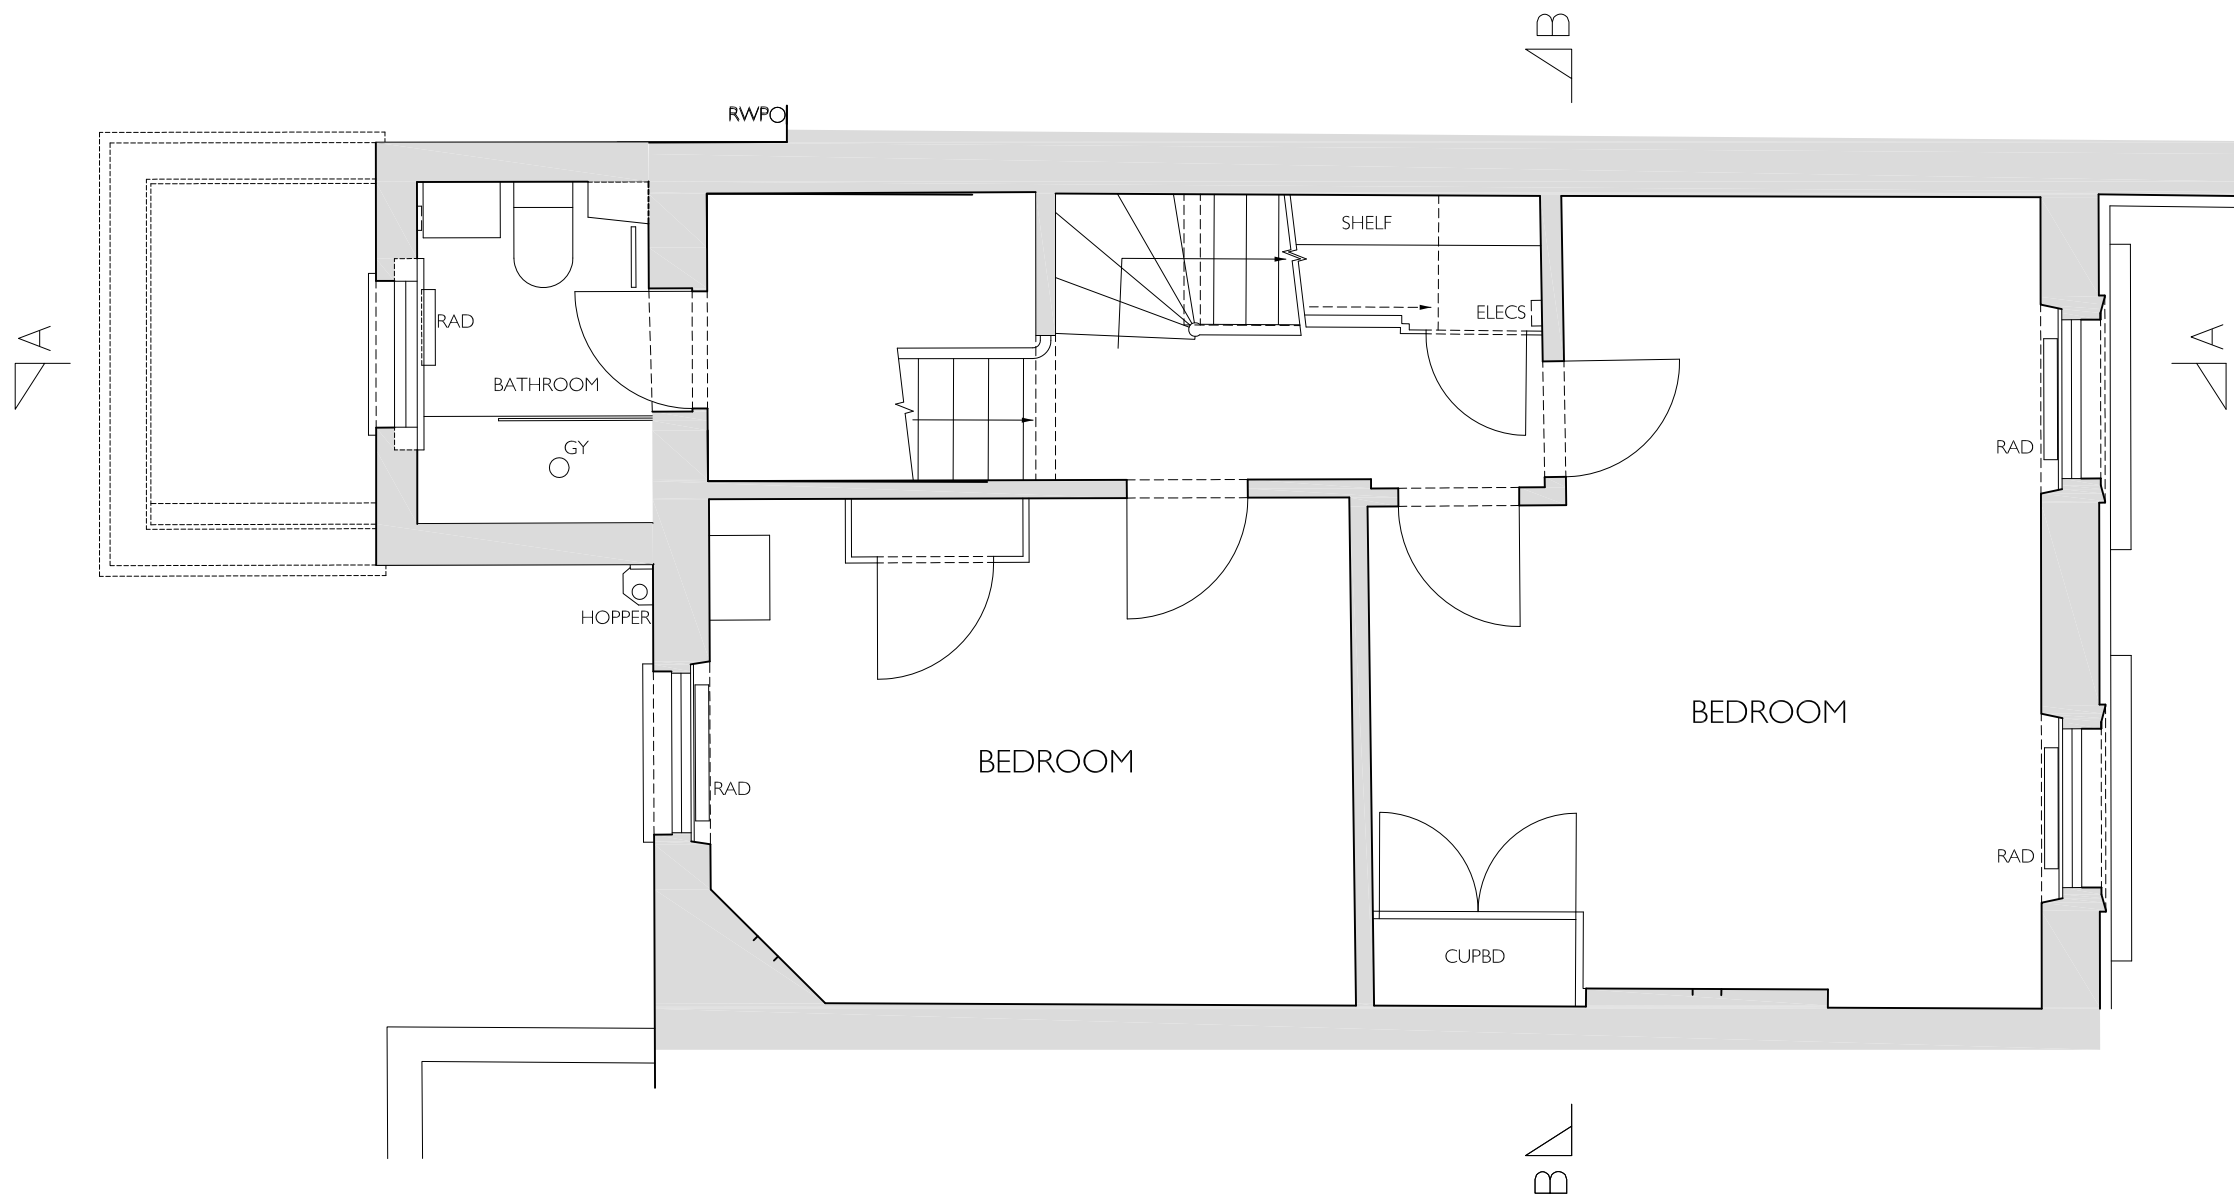


Revisions: _____ Notes: All dimensions in mm.



Type	PROPOSED DRAWING	
Dwg. no.	P - 2016.02.104	
Date:	March 2016	NEIL WILSON ARCHITECTS
Scale:	1:50@A3	37 Montagu Square London W1H 2LL
Drawn/checked:	ER / NW	Office + 44 (0) 20 7723 6630 Mobile + 44 (0) 7973 651 579 neil@neilwilsonarchitects.co.uk
Client:	Samuel and Melissa Geary-Jones	
Job title:	6 Regents Park Terrace	
Drawing title:	Second Floor Plan	www.neilwilsonarchitects.co.uk

© Copyright Neil Wilson Architects Limited. Do not scale from this drawing. All dimensions to be checked on site.

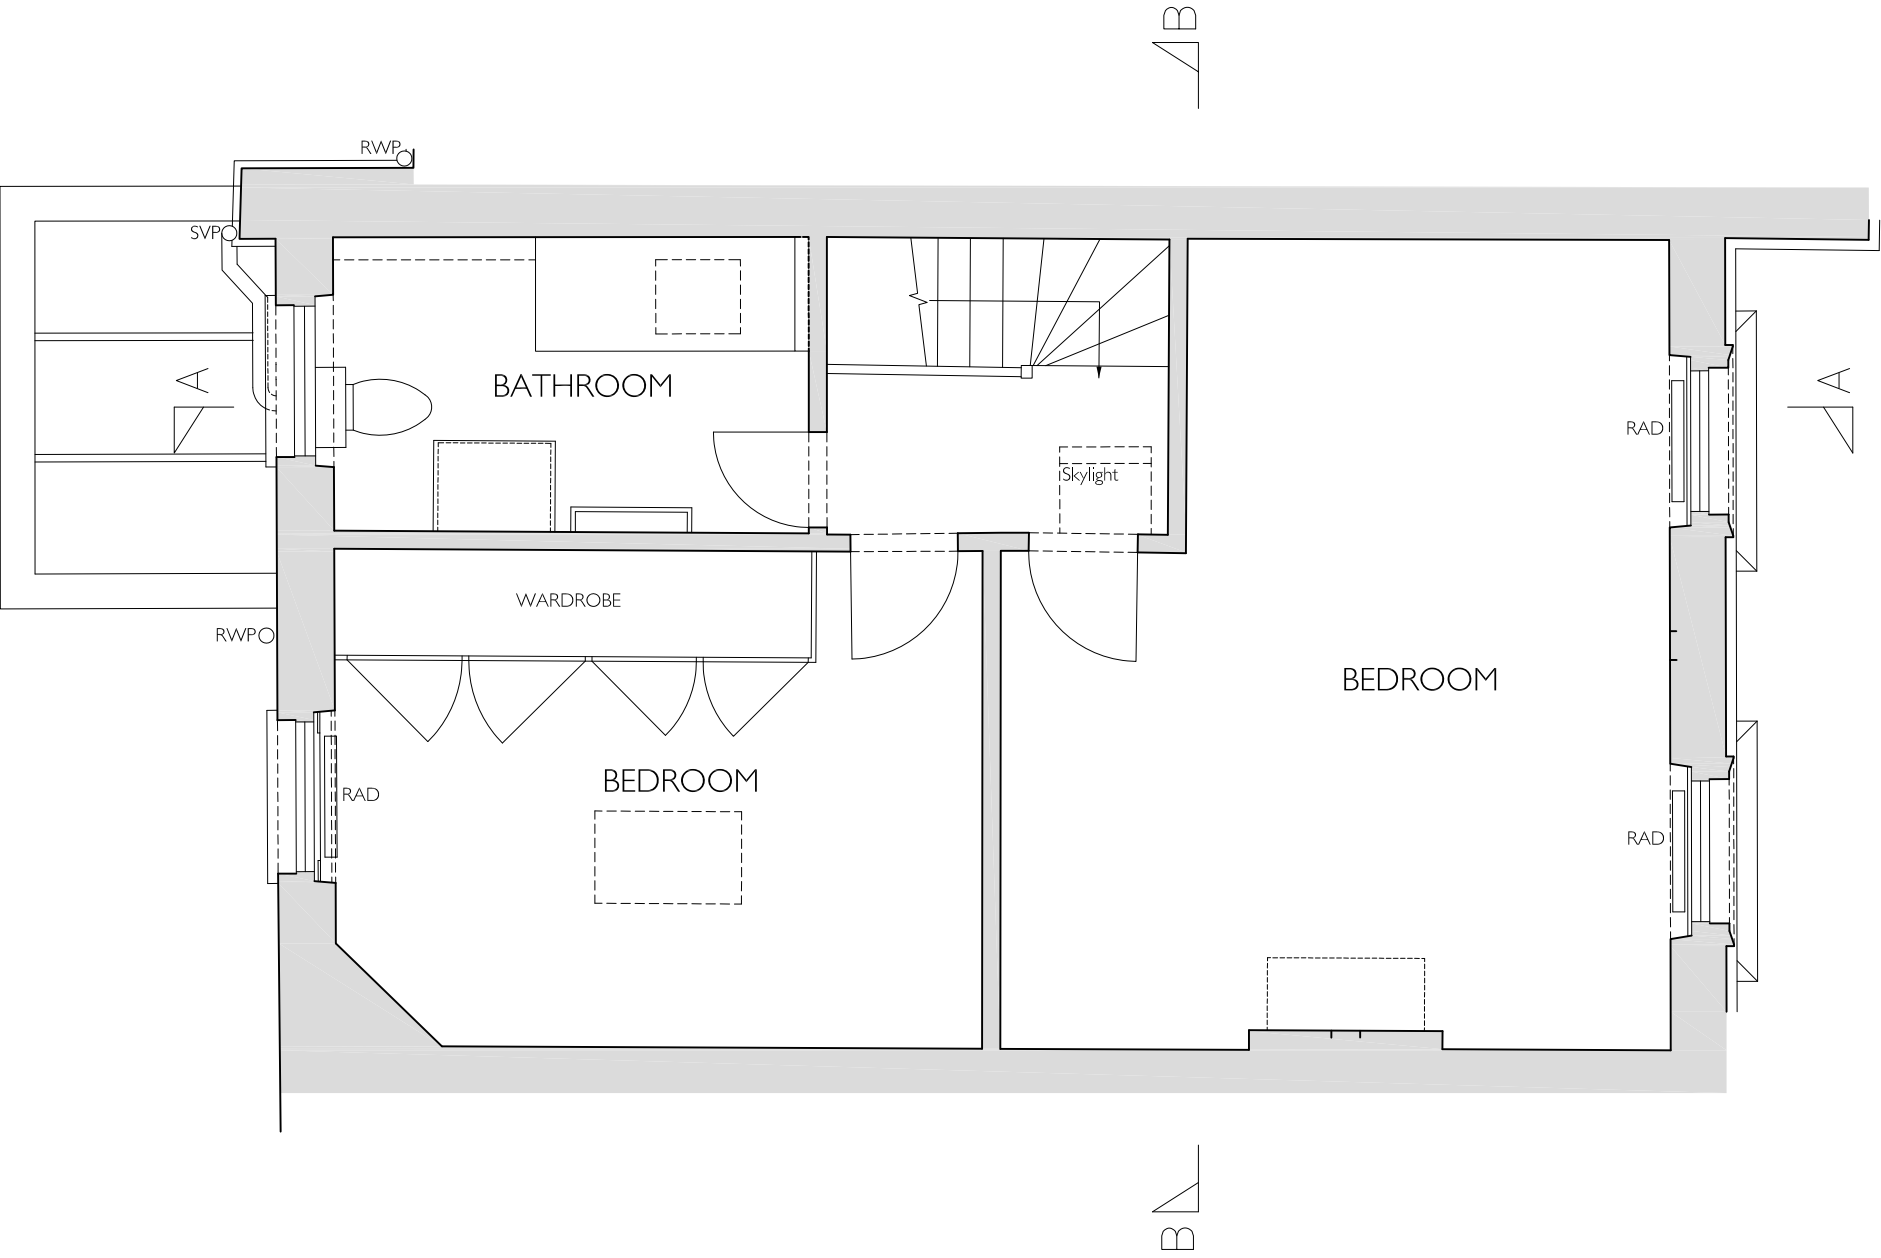

Revisions: _____ Notes: All dimensions in mm. _____



Type
PROPOSED DRAWING


Dwg. no.
P - 2016.02.105

Date:	March 2016
Scale:	1:50@A3
Drawn/checked:	ER / NW
Client:	Samuel and Melissa Geary-Jones
Job title:	6 Regents Park Terrace
Drawing title:	Third Floor Plan



NEIL WILSON ARCHITECTS
37 Montagu Square
London W1H 2LL
Office +44 (0) 20 7723 6630
Mobile +44 (0) 7973 651 579
neil@neilwilsonarchitects.co.uk
www.neilwilsonarchitects.co.uk

© Copyright Neil Wilson Architects Limited. Do not scale from this drawing. All dimensions to be checked on site.

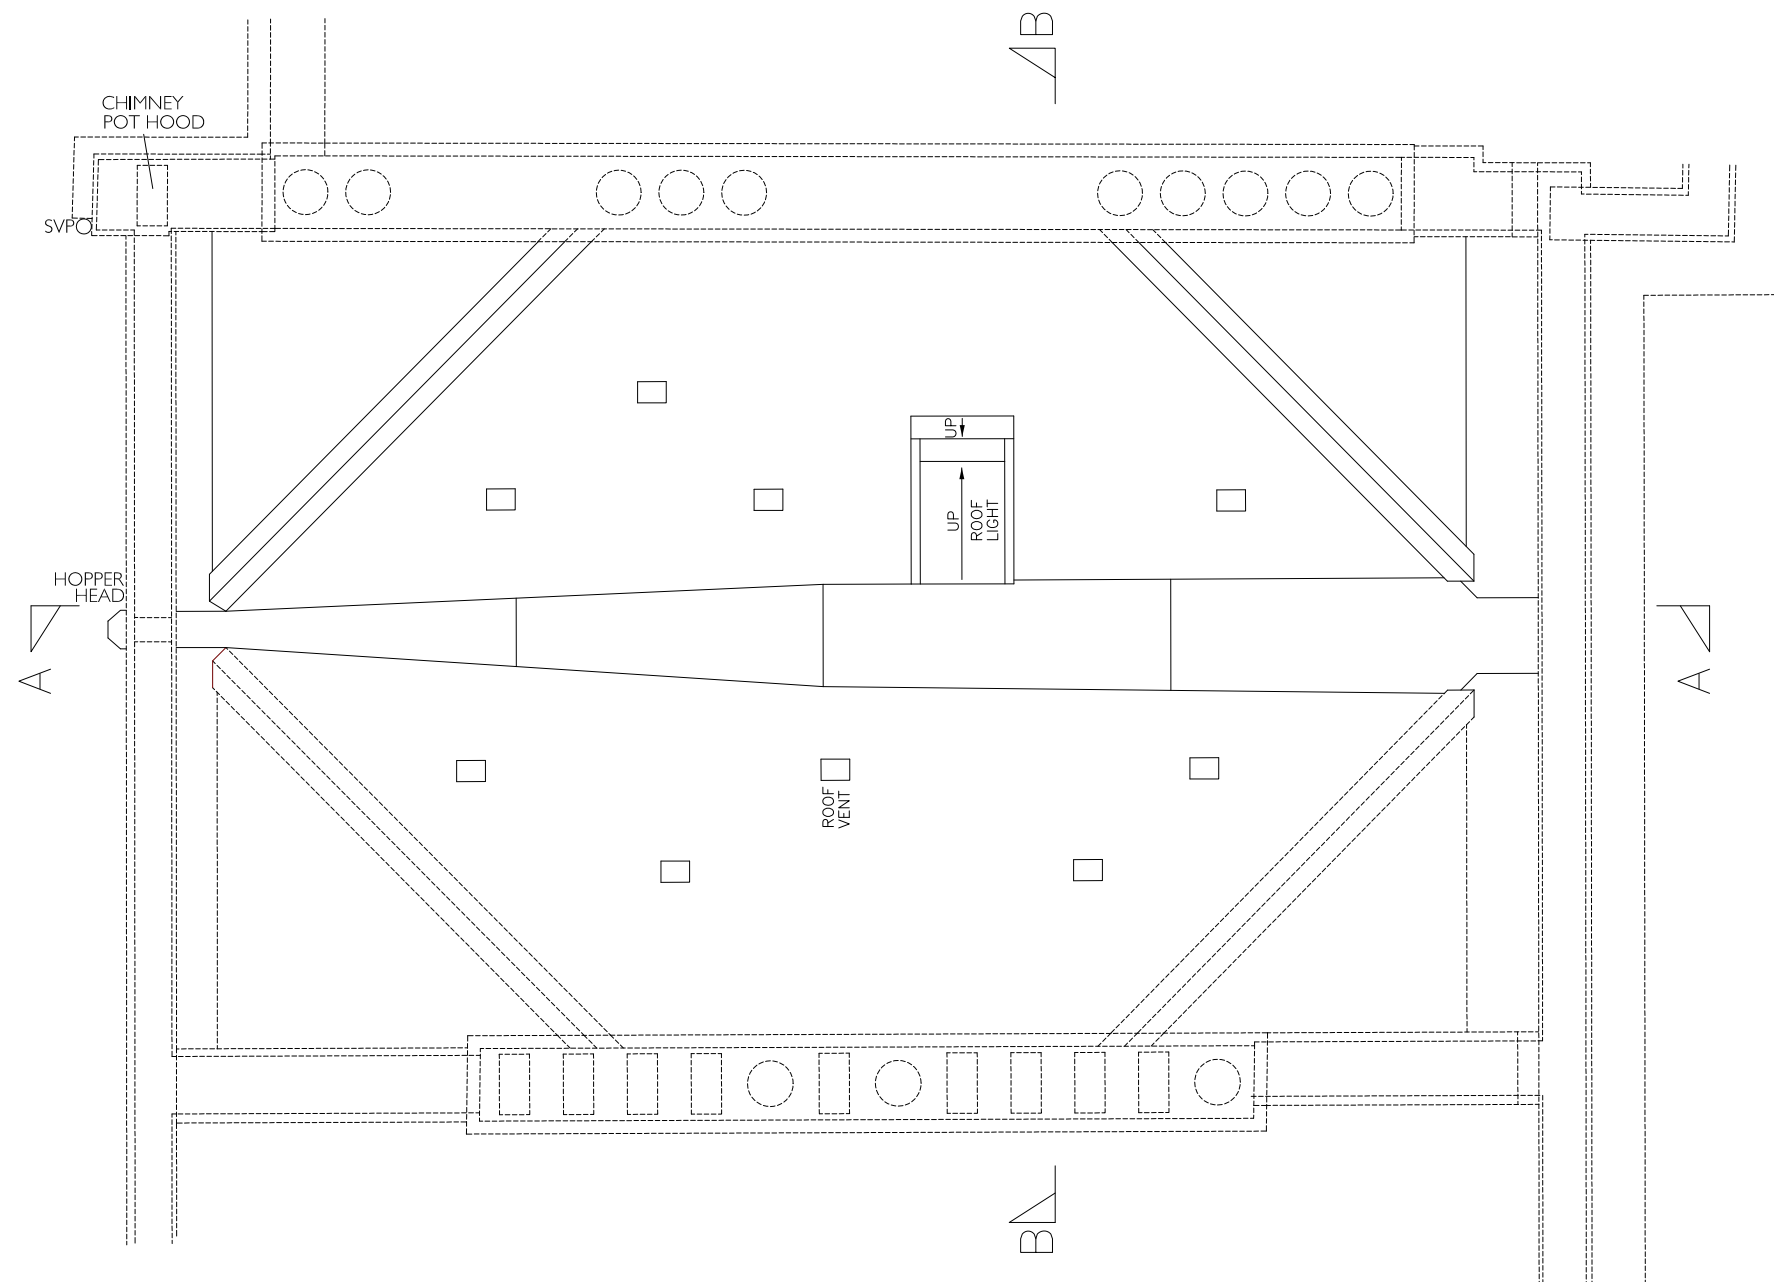

Revisions: _____ Notes: All dimensions in mm.




Type
PROPOSED DRAWING

Dwg. no. **P - 2016.02.106**

Date:	March 2016
Scale:	1:50@A3
Drawn/checked:	ER / NW
Client:	Samuel and Melissa Geary-Jones
Job title:	6 Regents Park Terrace
Drawing title:	Roof Plan




NEIL WILSON ARCHITECTS
 37 Montagu Square
 London W1H 2LL
 Office +44 (0) 20 7723 6630
 Mobile +44 (0) 7973 651 579
 neil@neilwilsonarchitects.co.uk
 www.neilwilsonarchitects.co.uk

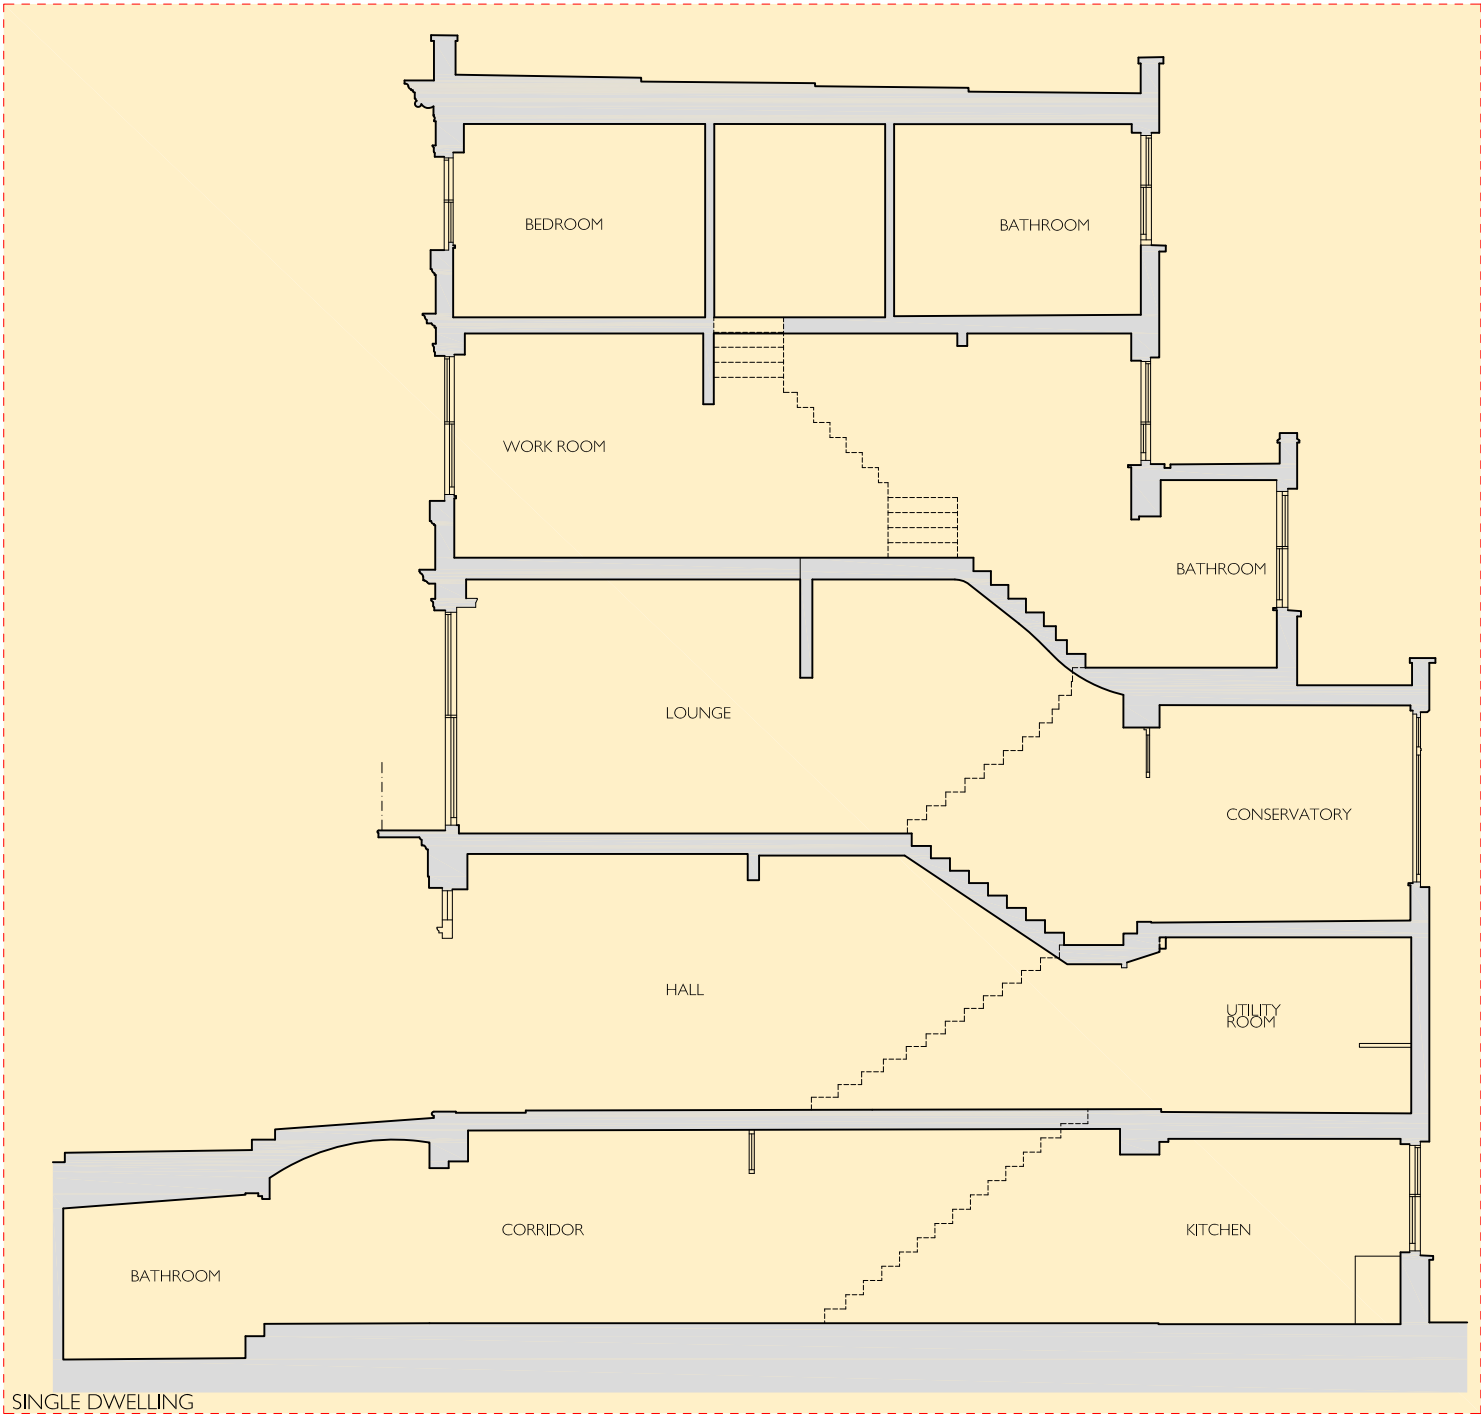

SINGLE DWELLING


SECTION A-A

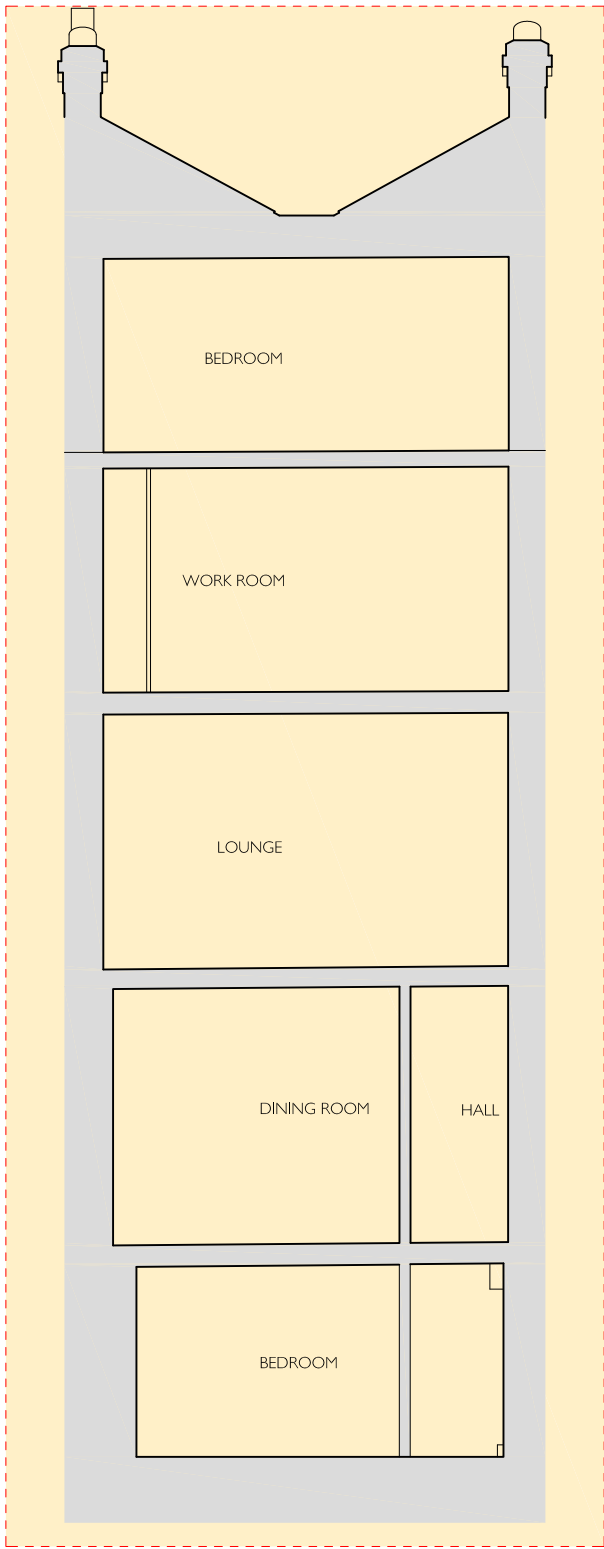

SECTION B-B

Revisions:

Notes: All dimensions in mm.

 

Type
PROPOSED DRAWING

Dwg. no. P - 2016.02.200

Date: March 2016
Scale: 1:100@A3
Drawn/checked: ER / NW
Client: Samuel and Melissa Geary-Jones
Job title: 6 Regents Park Terrace
Drawing title: Sections AA and BB



NEIL WILSON ARCHITECTS
37 Montagu Square
London W1H 2LL
Office +44 (0) 20 7723 6630
Mobile +44 (0) 7973 651 579
neil@neilwilsonarchitects.co.uk
www.neilwilsonarchitects.co.uk


© Copyright Neil Wilson Architects Limited. Do not scale from this drawing. All dimensions to be checked on site.




FRONT ELEVATION




REAR ELEVATION

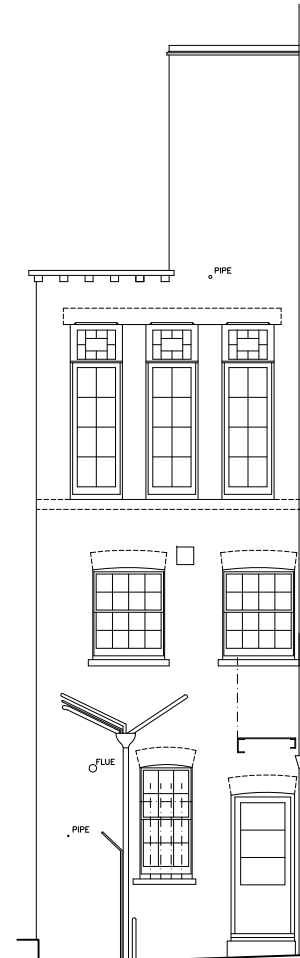

REAR SIDE ELEVATION 1

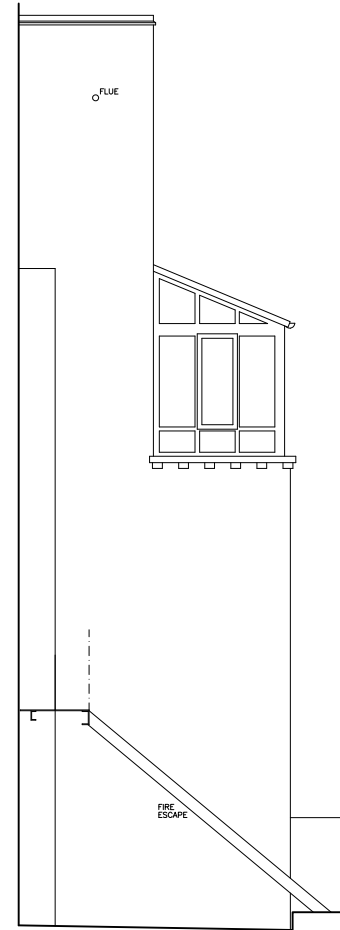

REAR SIDE ELEVATION 2

 

Type
PROPOSED DRAWING

Dwg. no. P - 2016.02.300

Date: March 2016
Scale: 1:100@A3
Drawn/checked: ER / NW
Client: Samuel and Melissa Geary-Jones
Job title: 6 Regents Park Terrace
Drawing title: Front, Rear and Side Elevations

© Copyright Neil Wilson Architects Limited. Do not scale from this drawing. All dimensions to be checked on site.



NEIL WILSON ARCHITECTS
37 Montagu Square
London W1H 2LL
Office +44 (0) 20 7723 6630
Mobile +44 (0) 7973 651 579
neil@neilwilsonarchitects.co.uk

www.neilwilsonarchitects.co.uk