


EXISTING SITE AREA
 EXISTING GROUND FLOOR COVERED AREA (GEA)
 PROPOSED GROUND FLOOR COVERED AREA (GEA)

137.2m²
 71m²
 84m²


© This drawing is the property of STA.
 No disclosure or copy of it may be made without the written permission of STA.
 - Do not scale this drawing.
 - All dimensions and levels to be checked on site.
 - Discrepancies to be reported to STA before proceeding.
 - If in any doubt about information on this drawing contact SSF.

revisions

Rev.

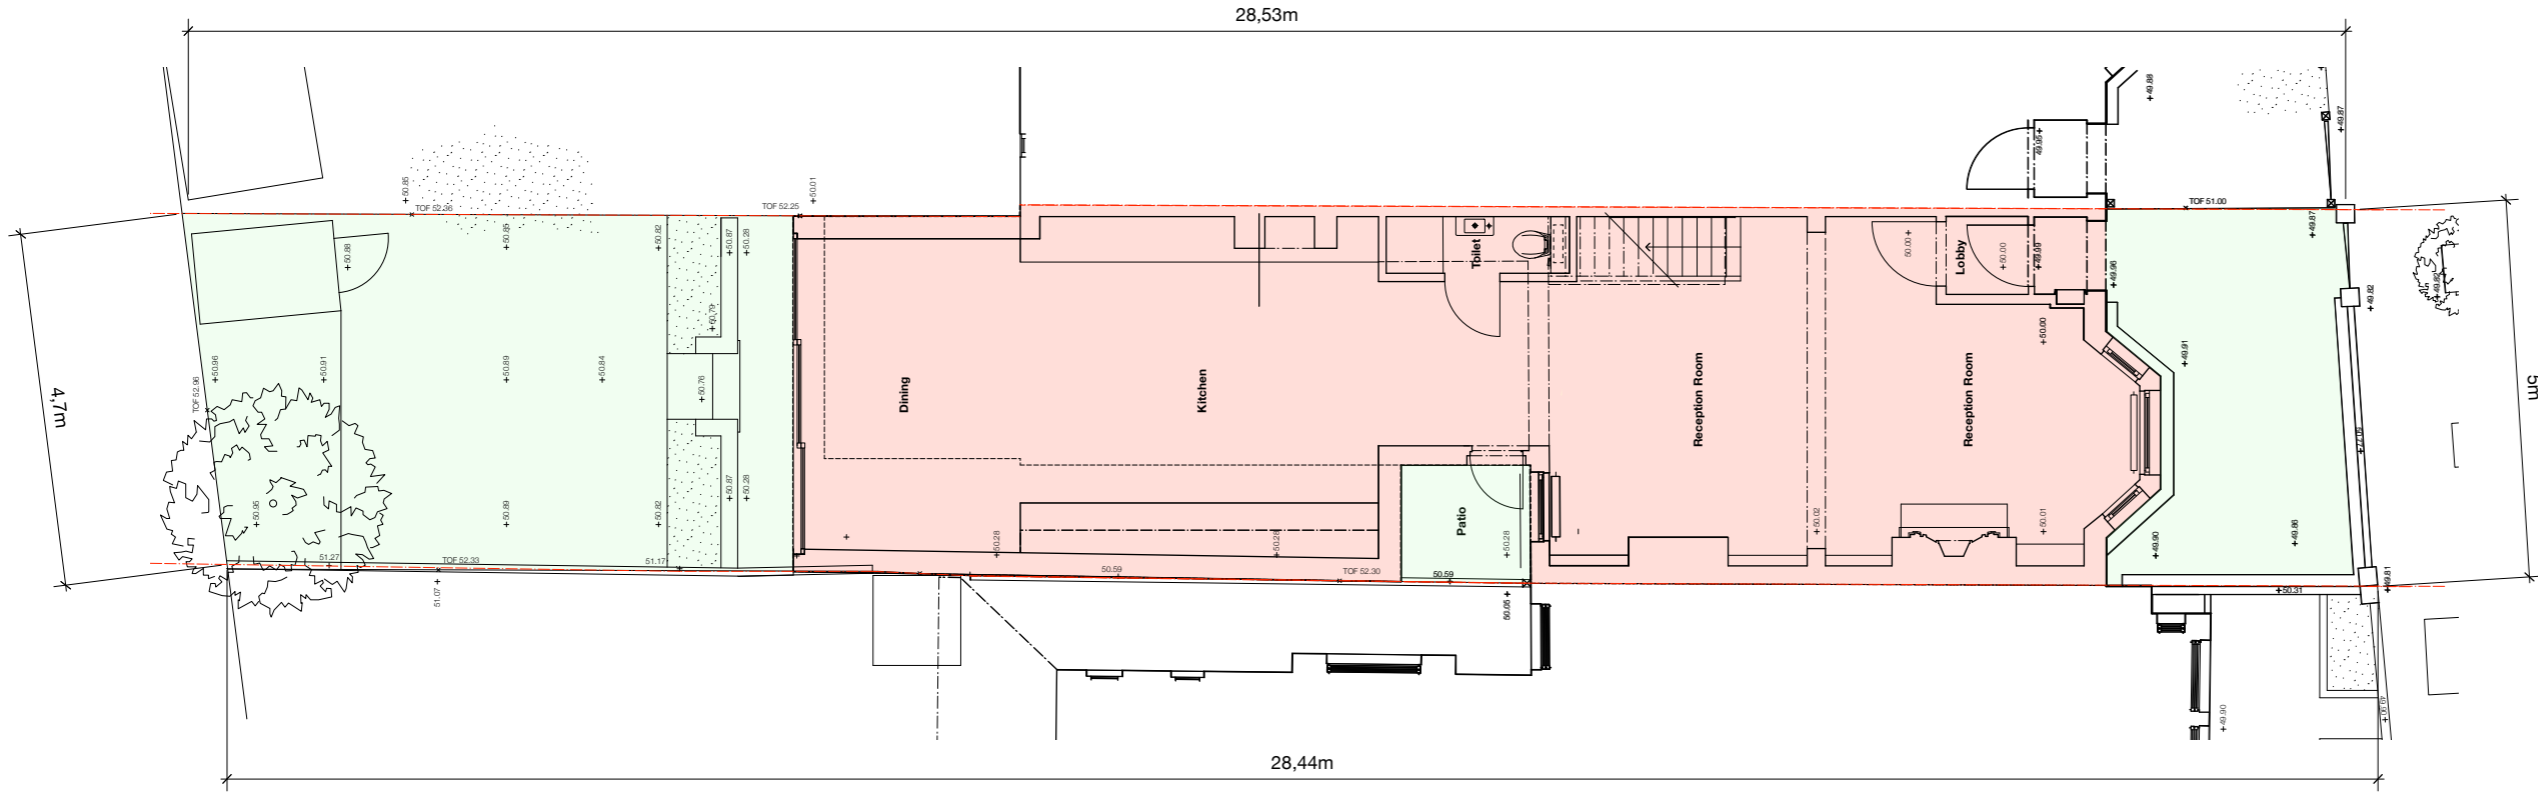

2 PROPOSED SITE PLAN
 1:200 @ A3

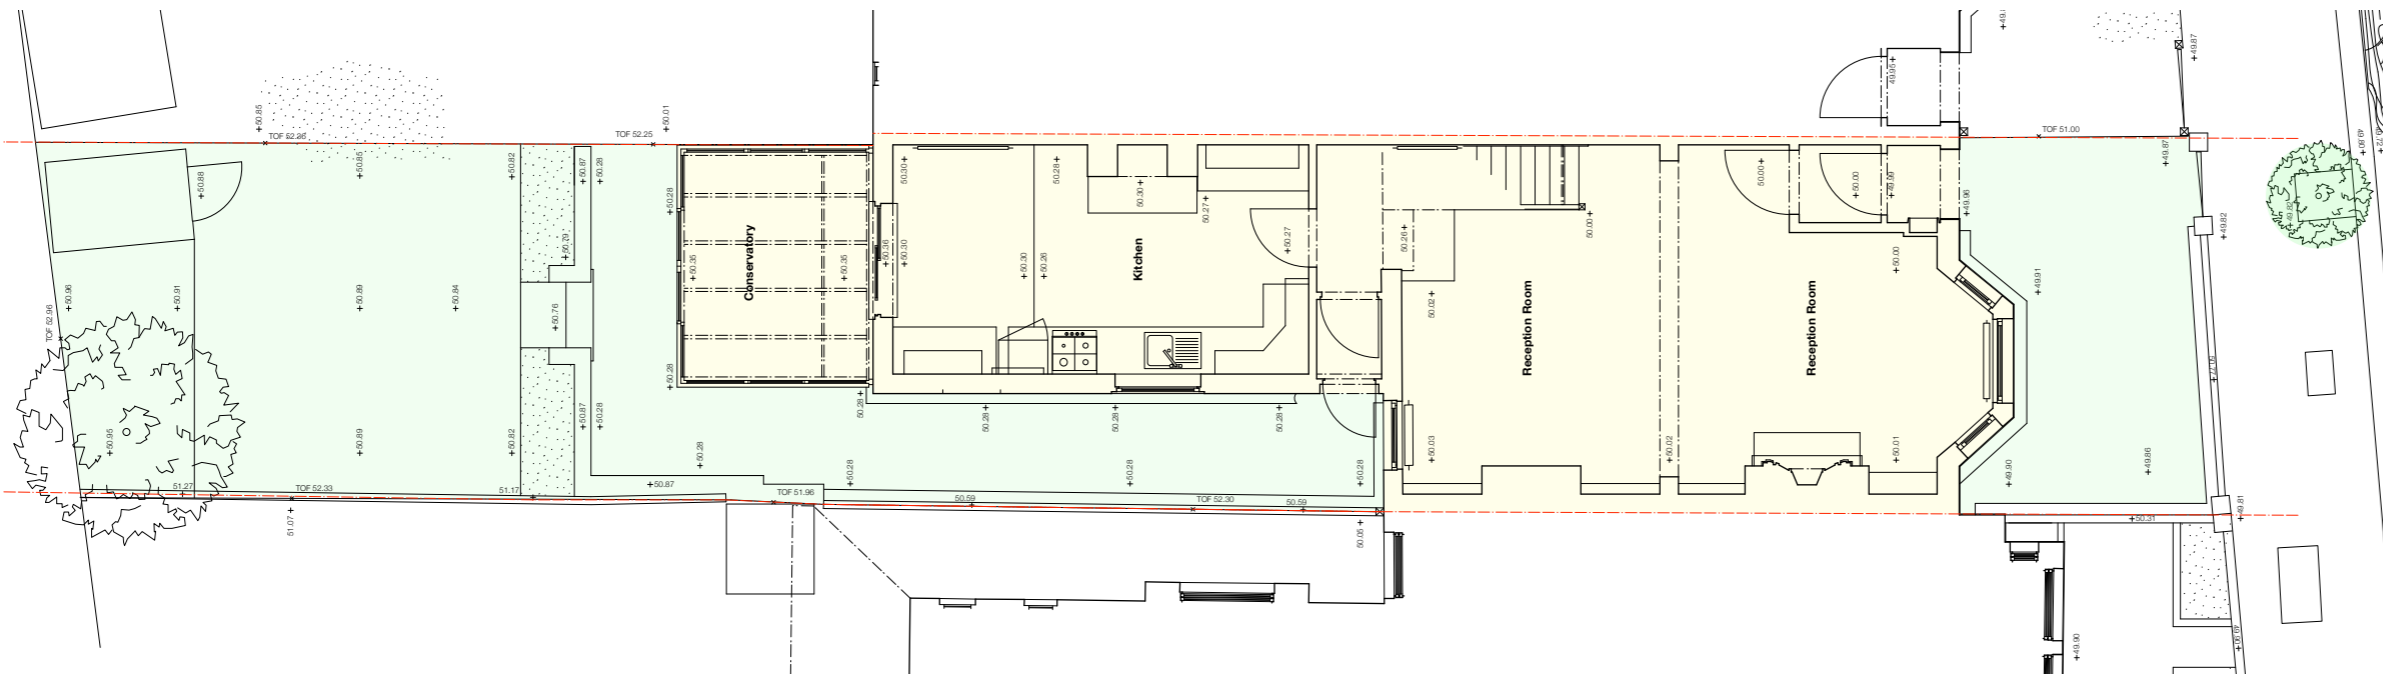

1 EXISTING SITE PLAN
 1:200 @ A3

starchitects ltd

t: +44 (0)20 77 94 99 20 8A Belsize Court Garages
 f: +44 (0)20 77 22 28 04 Belsize Lane
 e: info@starchitects.co.uk London NW3 4AJ

client

Mr & Mrs Vanderpuijje

project

42 Ingham Road
 London NW6 IDE

drawing title

Existing and Proposed Block/ Site Plans

status

PLANNING

scale at A1 scale at A3 drawn by
 1:100 1:200 MVS

date created file reference
 January 2016 197

drawing no. revision
 16-197-P- LP 02 -

