

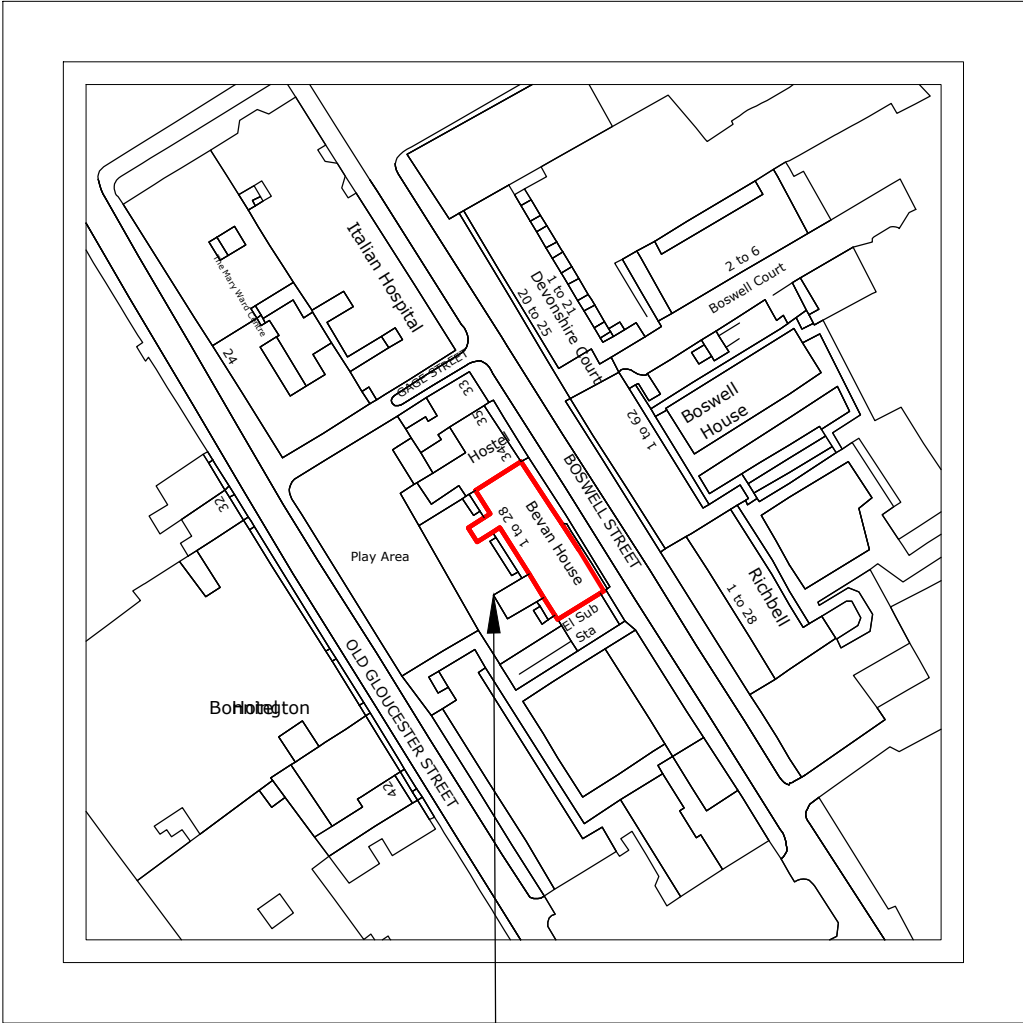


LOCATION PLAN 1:1250

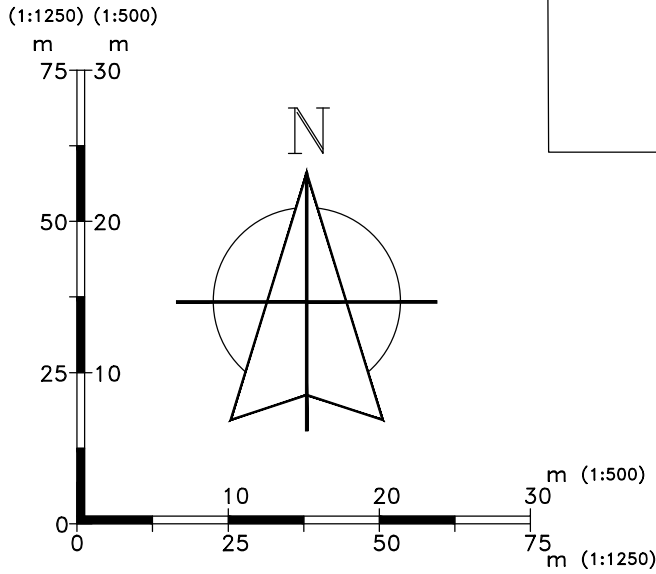

SITE PLAN 1:500

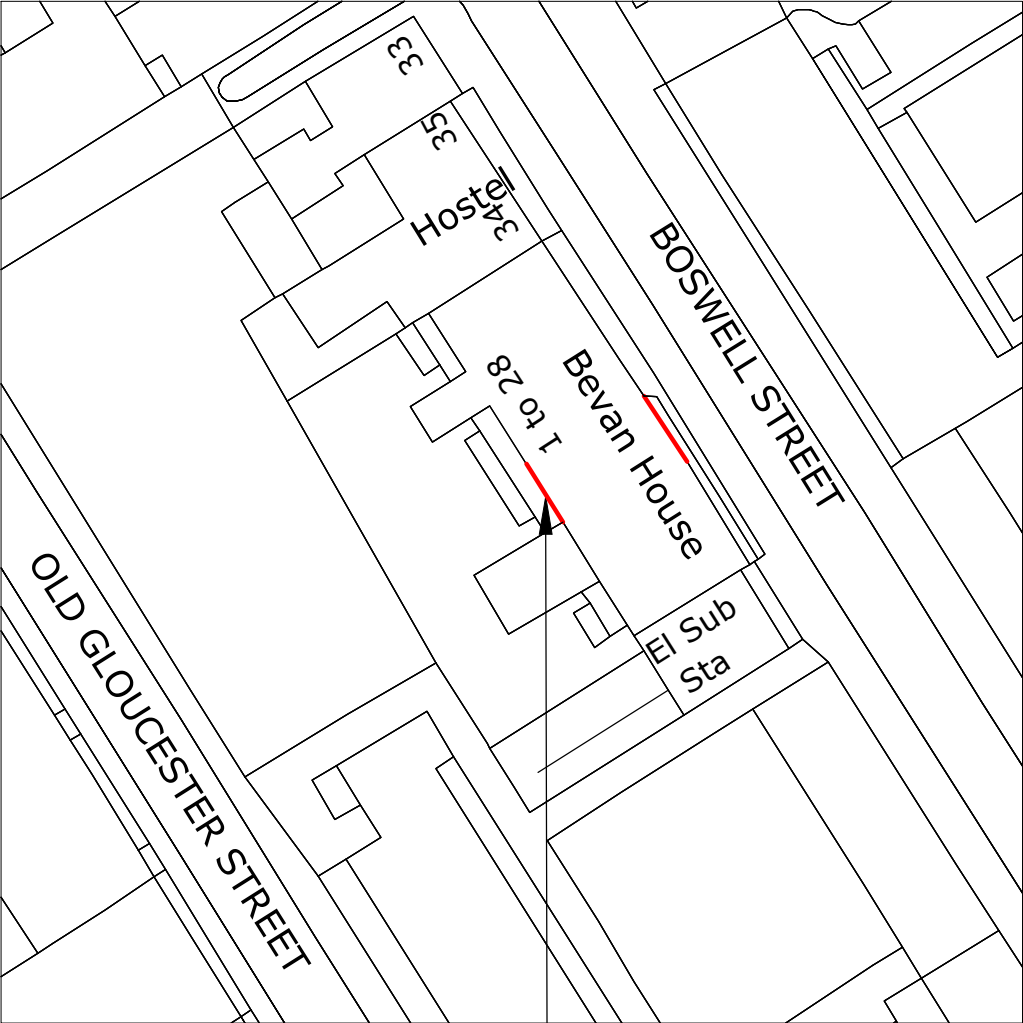

THE SITE

PROPOSED
WINDOWS

NOTES			
1. All dimensions are in millimetres(mm) & levels in meters(m) unless noted otherwise. 2. This drawing to be read in conjunction with all relevant specifications. 3. All work to comply with the relevant British Standards, GGF Codes of Practice and Building Regulations if non exempt.			
REVISION			
PROJECT NUMBER SO0638AU			
CLIENT STRAWFERN LTD FLAT 17 BEVAN HOUSE BOSWELL STREET, LONDON WC1N 3BT			
TITLE LOCATION AND SITE PLANS			
DRAWN CVM	CHECKED SR	DATE 19 March 2016	SCALE AS SHOWN @ A3
DRG. NO. 0638/PP/01			REVISION
			EVEREST HOUSE SOPERS ROAD CUFFLEY POTTERS BAR HERTFORDSHIRE EN6 4SG
© Crown copyright. All rights reserved. Licence number 0100042205 © Crown copyright. All rights reserved. Licence number 0100031673			