


EXISTING

LEGEND

- SITE
- AREA OF WORKS

This drawing must not be reproduced without permission.
Do not scale from drawing.
Contractor to check all dimensions on site.
Report discrepancies to the architect.

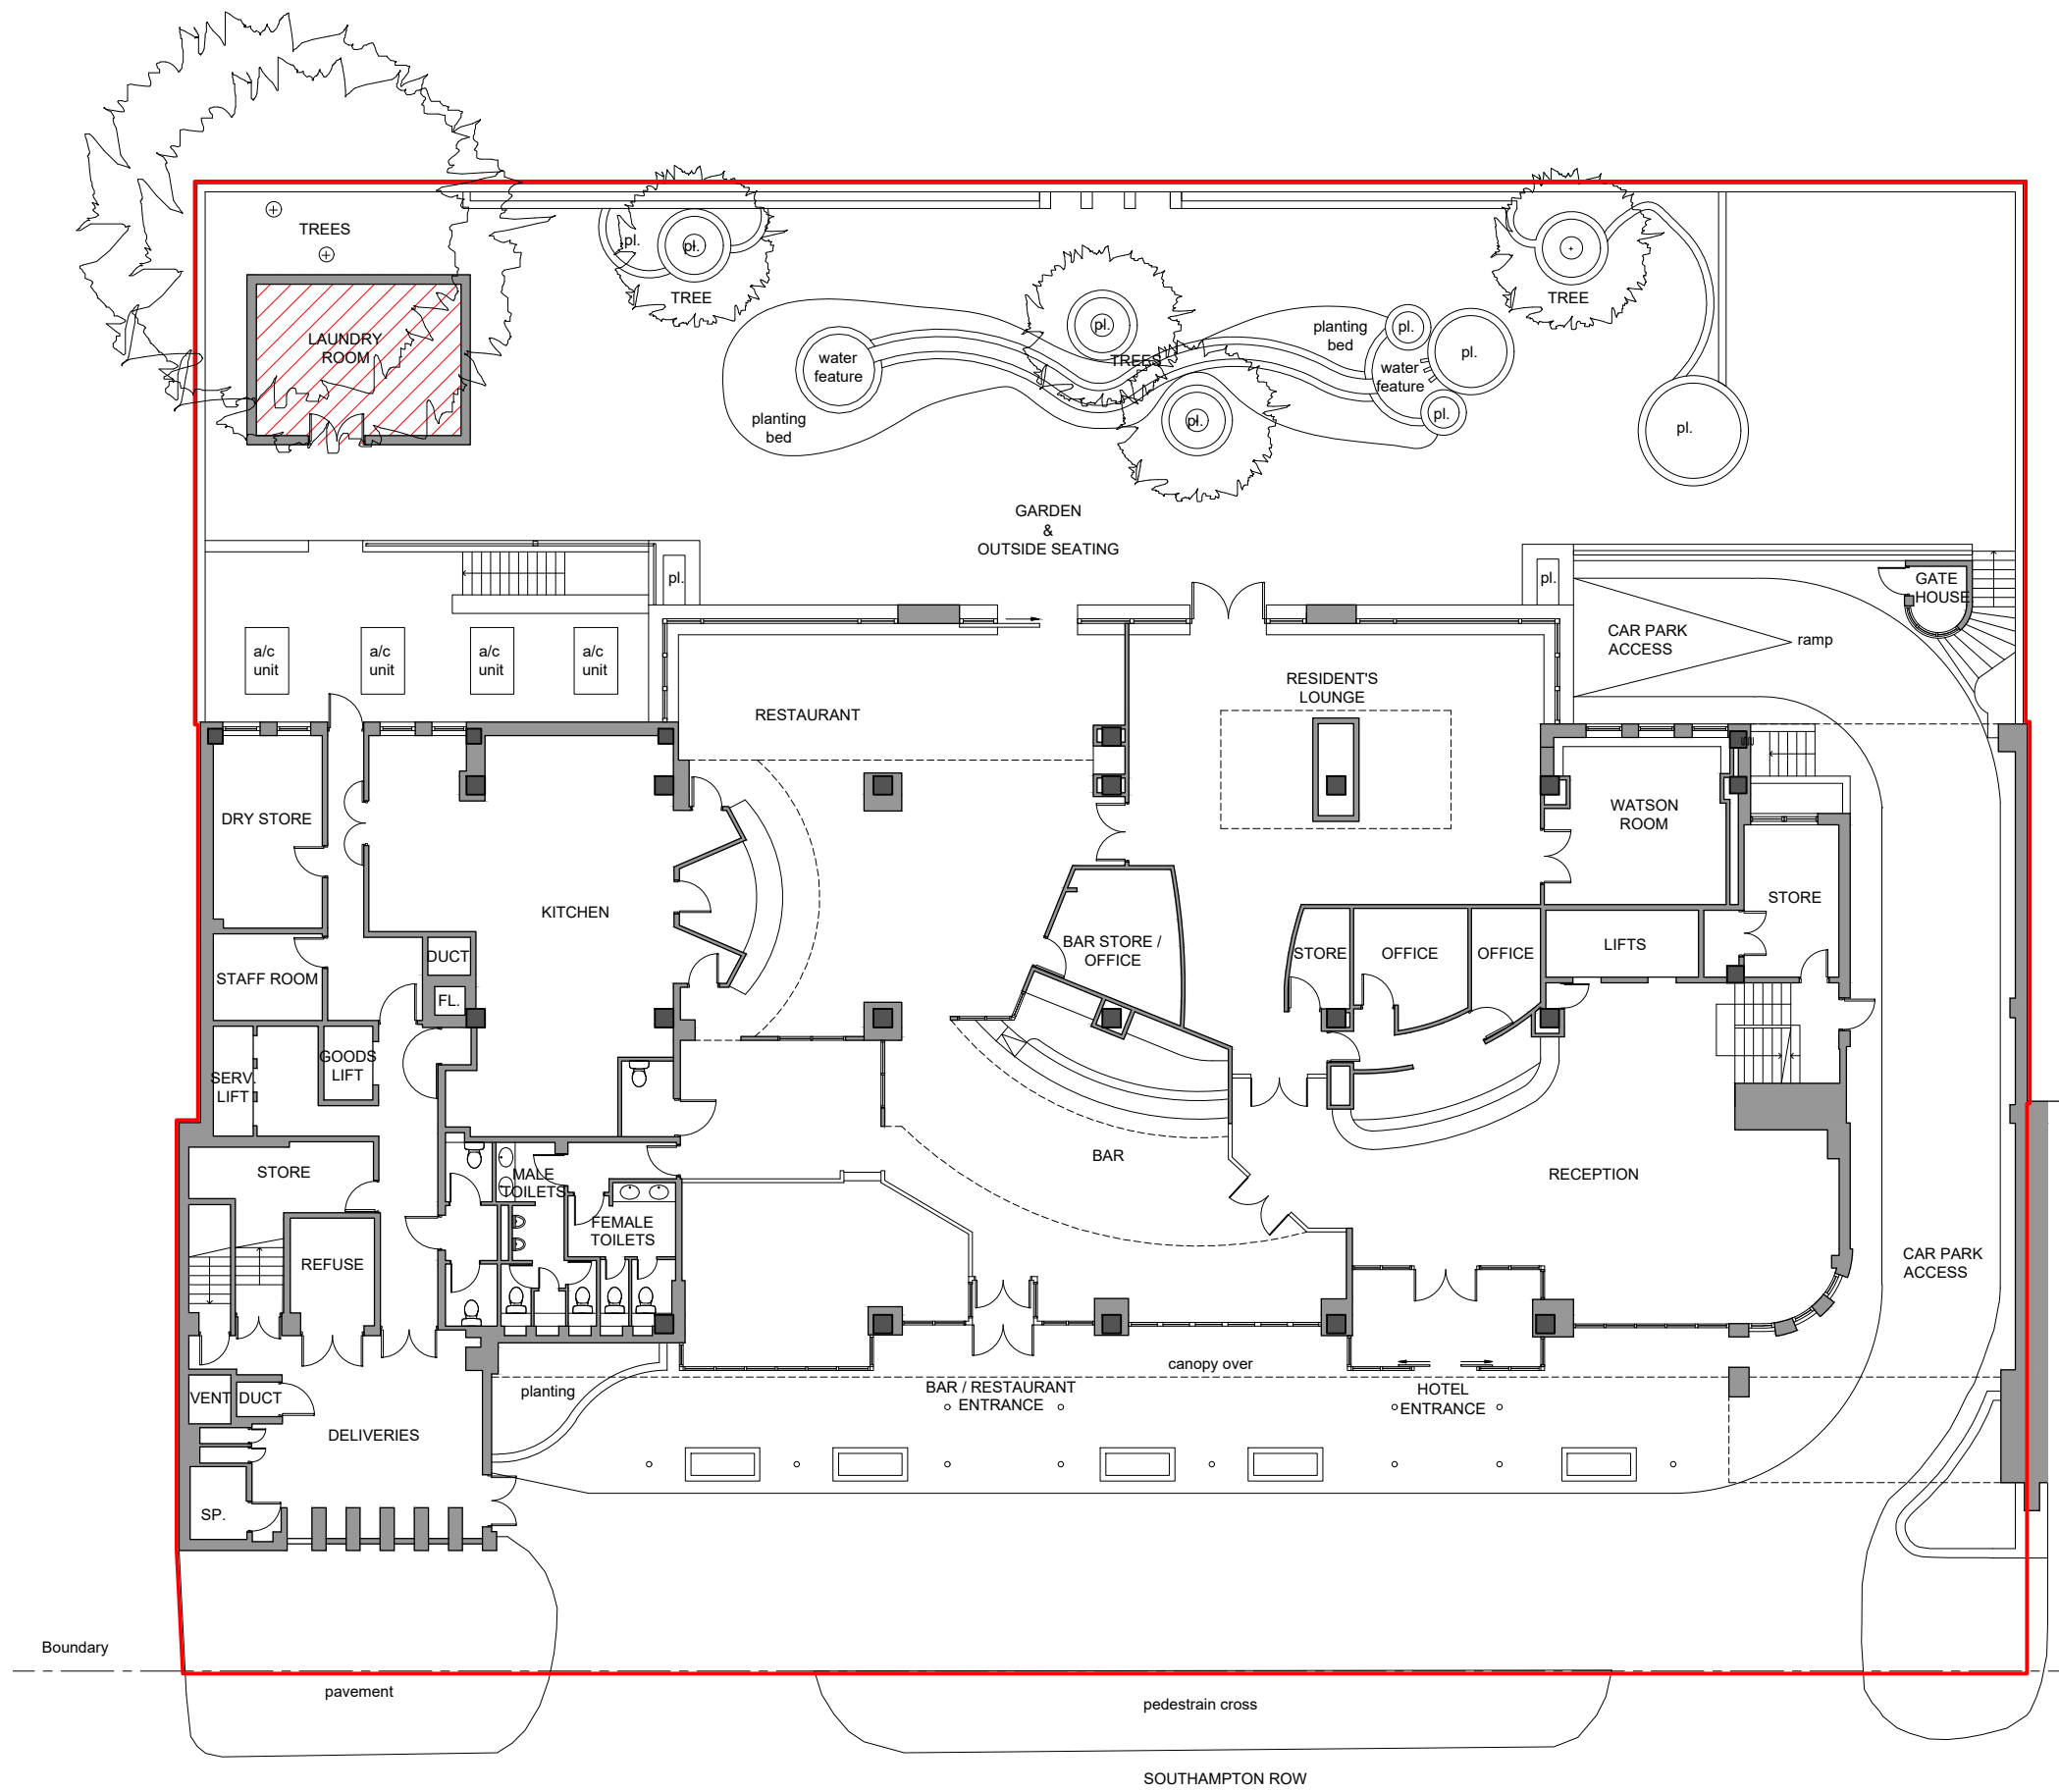

1 SITE PLAN

| | | |
|-----------------------|------------|---------|
| P1 | 14.03.16 | WHL |
| * ISSUED FOR PLANNING | | |
| rev | amendments | date by |

architects

ipa

55 Kingstown Street
London NW1 8JP
T + 44 (0) 20 7436 1133
W ipa-architects.com

Project
THE BEDFORD HOTEL
83-95 SOUTHAMPTON ROW
LONDON
WC1B 4HD

Drawing title
EXISTING
SITE PLAN

| | |
|--|------------|
| Drawing Status | |
| PLANNING | |
| Date | Drawn by |
| 12.01.16 | WHL |
| Scale | |
| A1 @ 1:100 | A3 @ 1:200 |
| Drawing No. | Rev |
| 12C7.EX.201 | P1 |
| Cad File | |
| 12C7.EX.201.202 (GD.RM) | |
| © IPA Architects: All rights reserved. | |

