


PROPOSED

LEGEND

- SITE
- DEMOLITION
- PROPOSED

This drawing must not be reproduced without permission.
Do not scale from drawing.
Contractor to check all dimensions on site.
Report discrepancies to the architect.

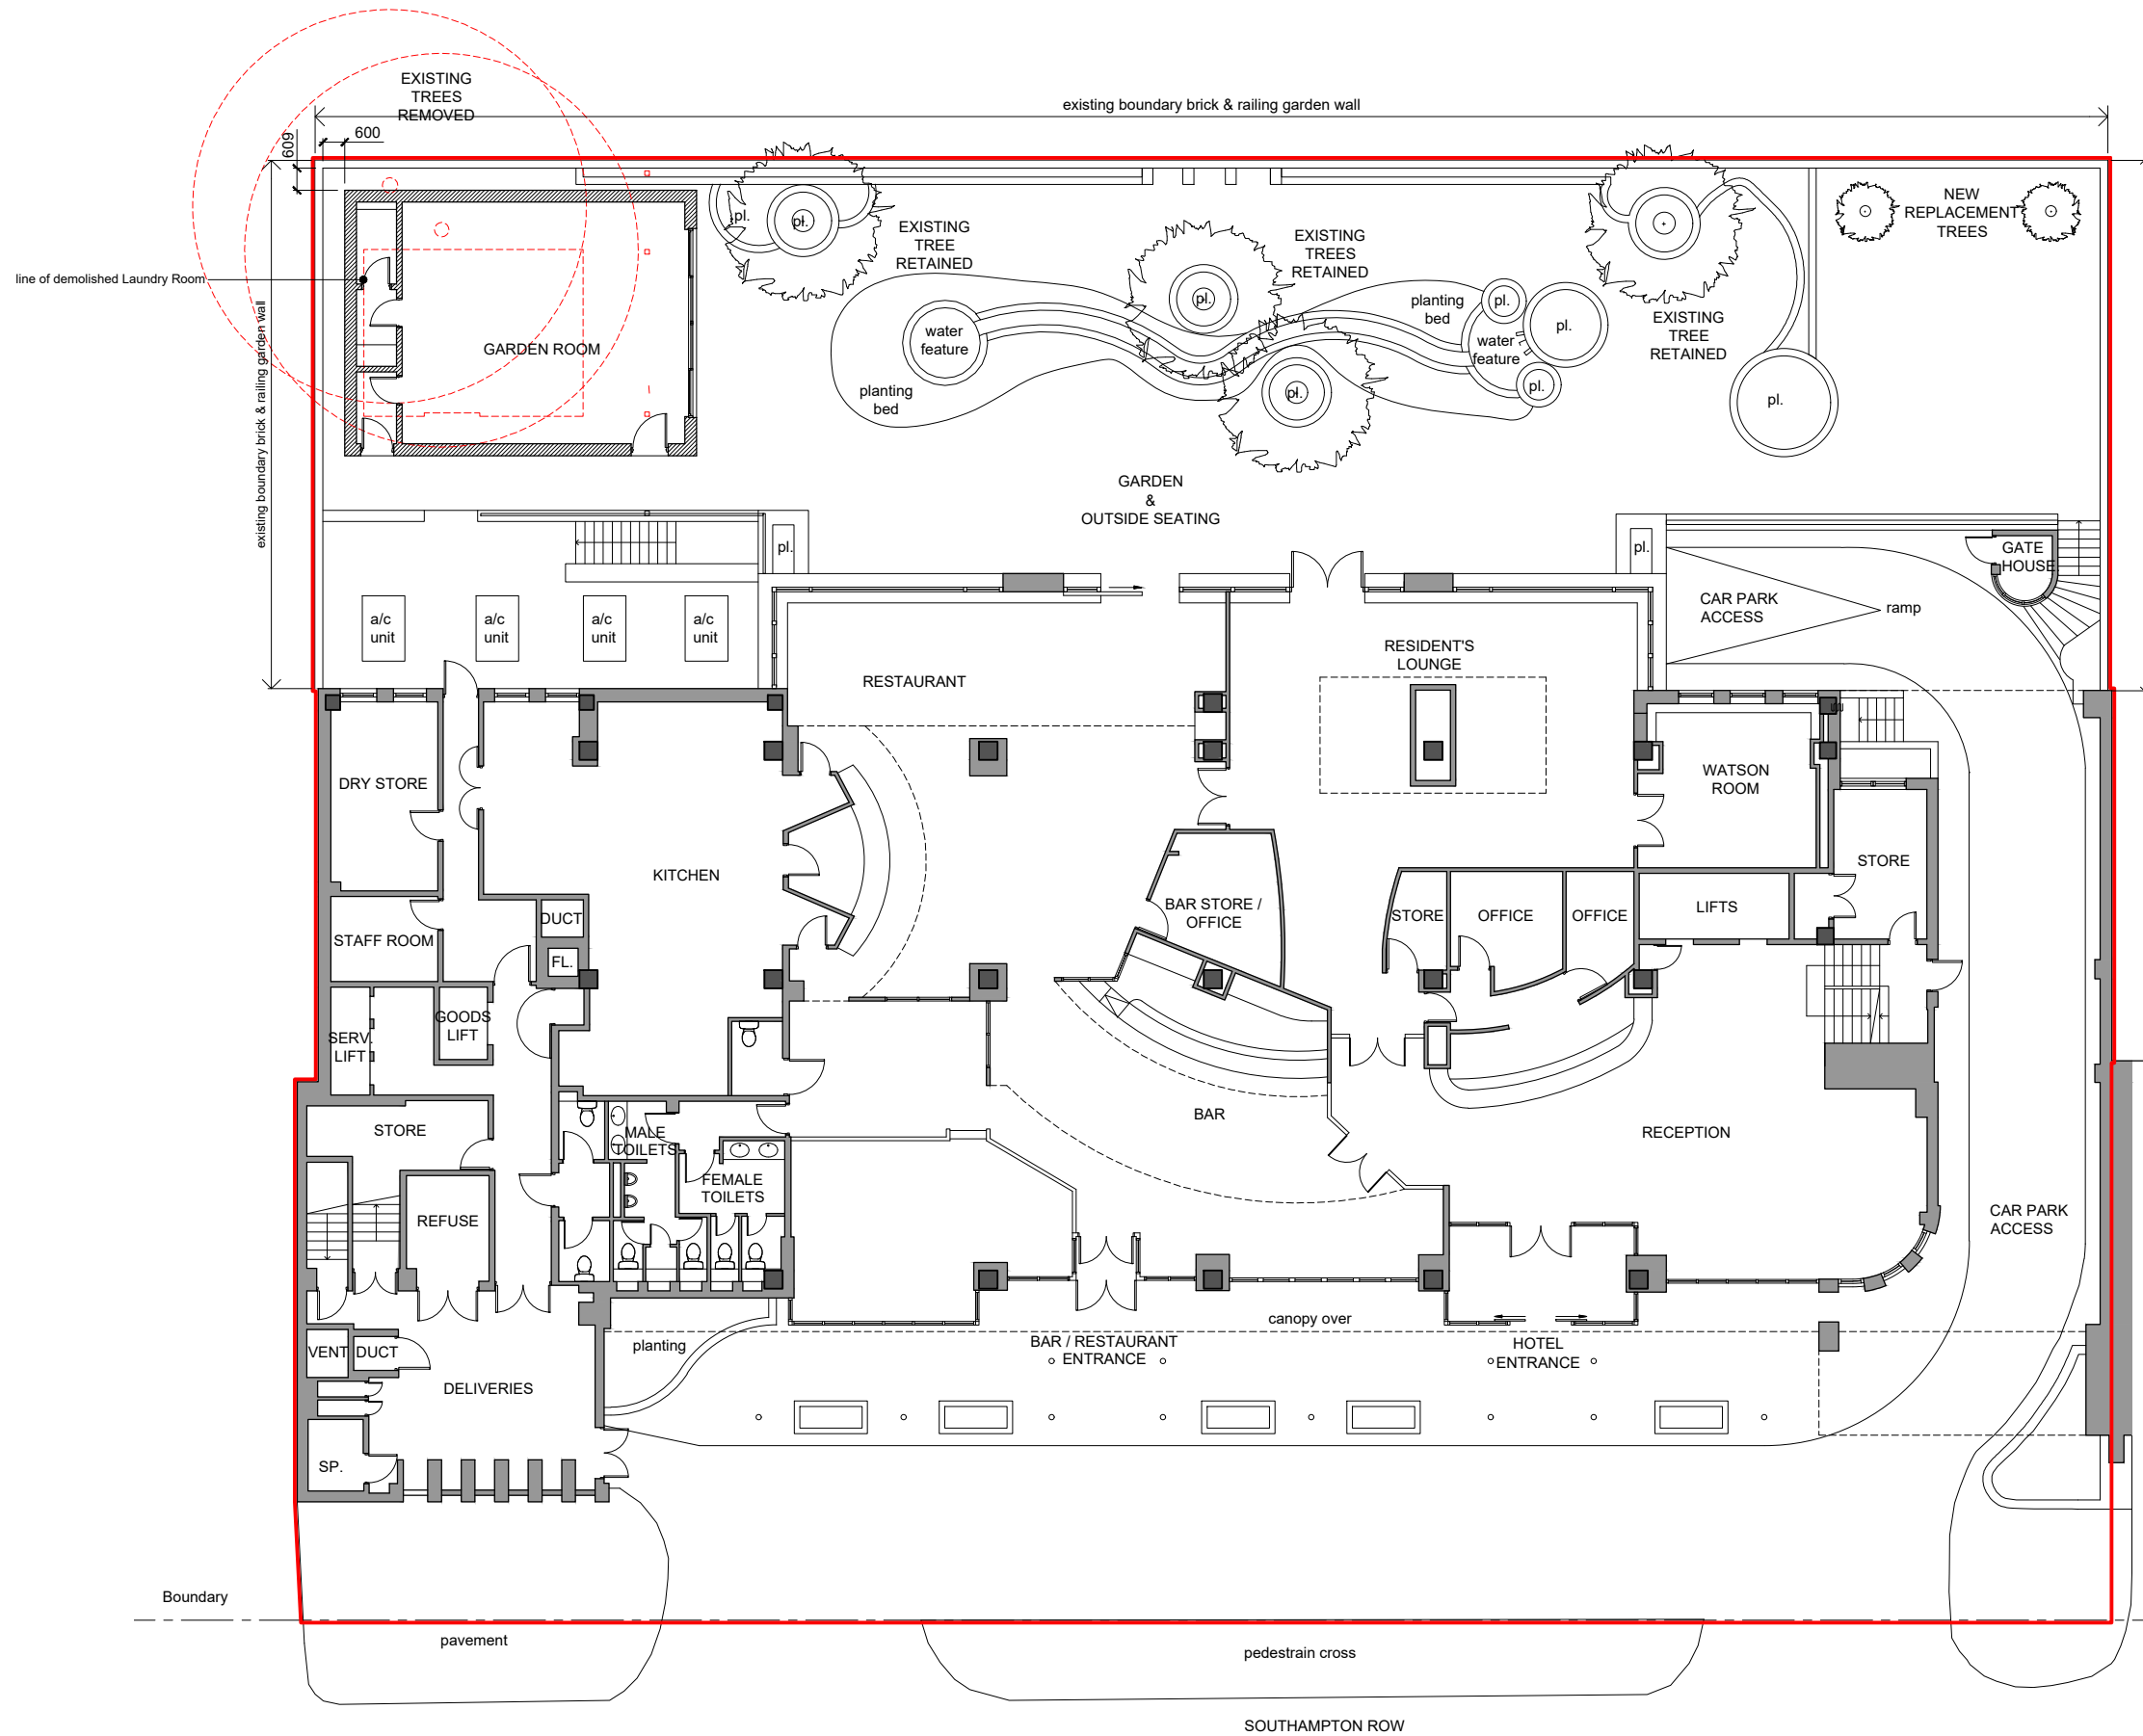

P1	ISSUED FOR PLANNING	14.03.16	WHL
00	ISSUED FOR COMMENT	05.02.16	WHL
rev	amendments	date	by

architects
ipa
55 Kingstown Street
London NW1 8JP
T + 44 (0) 20 7436 1133
W ipa-architects.com

Project
THE BEDFORD HOTEL
83-95 SOUTHAMPTON ROW
LONDON
WC1B 4HD

Drawing title
**PROPOSED
SITE PLAN**

Drawing Status	
PLANNING	
Date	Drawn by
12.01.16	WHL
Scale	
A1 @ 1:100	A3 @ 1:200
Drawing No.	Rev
12C7.LO.200	P1
Cad File	
12C7.LO.200.201 (GD.RM)	
© IPA Architects: All rights reserved.	

1 SITE PLAN

