


THE UNITARY DEVELOPMENT PLAN CONSIDERS 18M TO BE AN ACCEPTABLE DISTANCE BETWEEN HABITABLE SPACES IN ORDER TO PROVIDE PRIVACY.

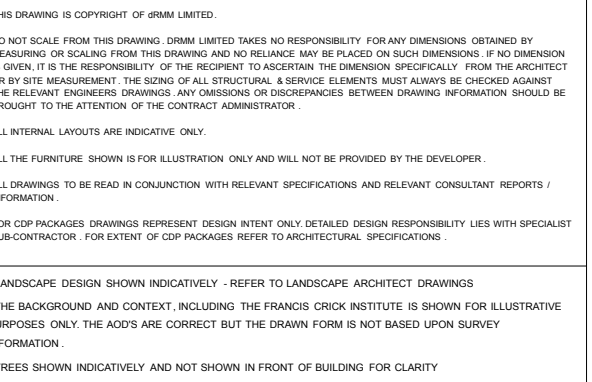


## NOTES

[illegible]

EV	DESCRIPTION	BY	CHK	QA	DATE
----	-------------	----	-----	----	------




ITE PLAN - KEY

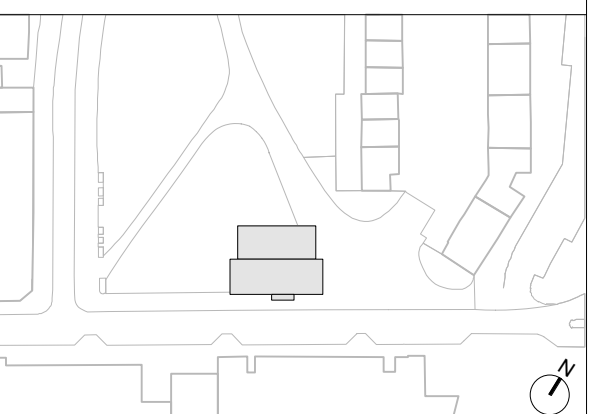



AUTHOR

IRMM ARCHITECTS
TITLE
OVERLOOKING STUDY

PROJECT	SCALE	SIZE
BRILL PLACE	1:200	A1
	1:400	A3
DRAWING NO		REVISION
072-SK-123		00

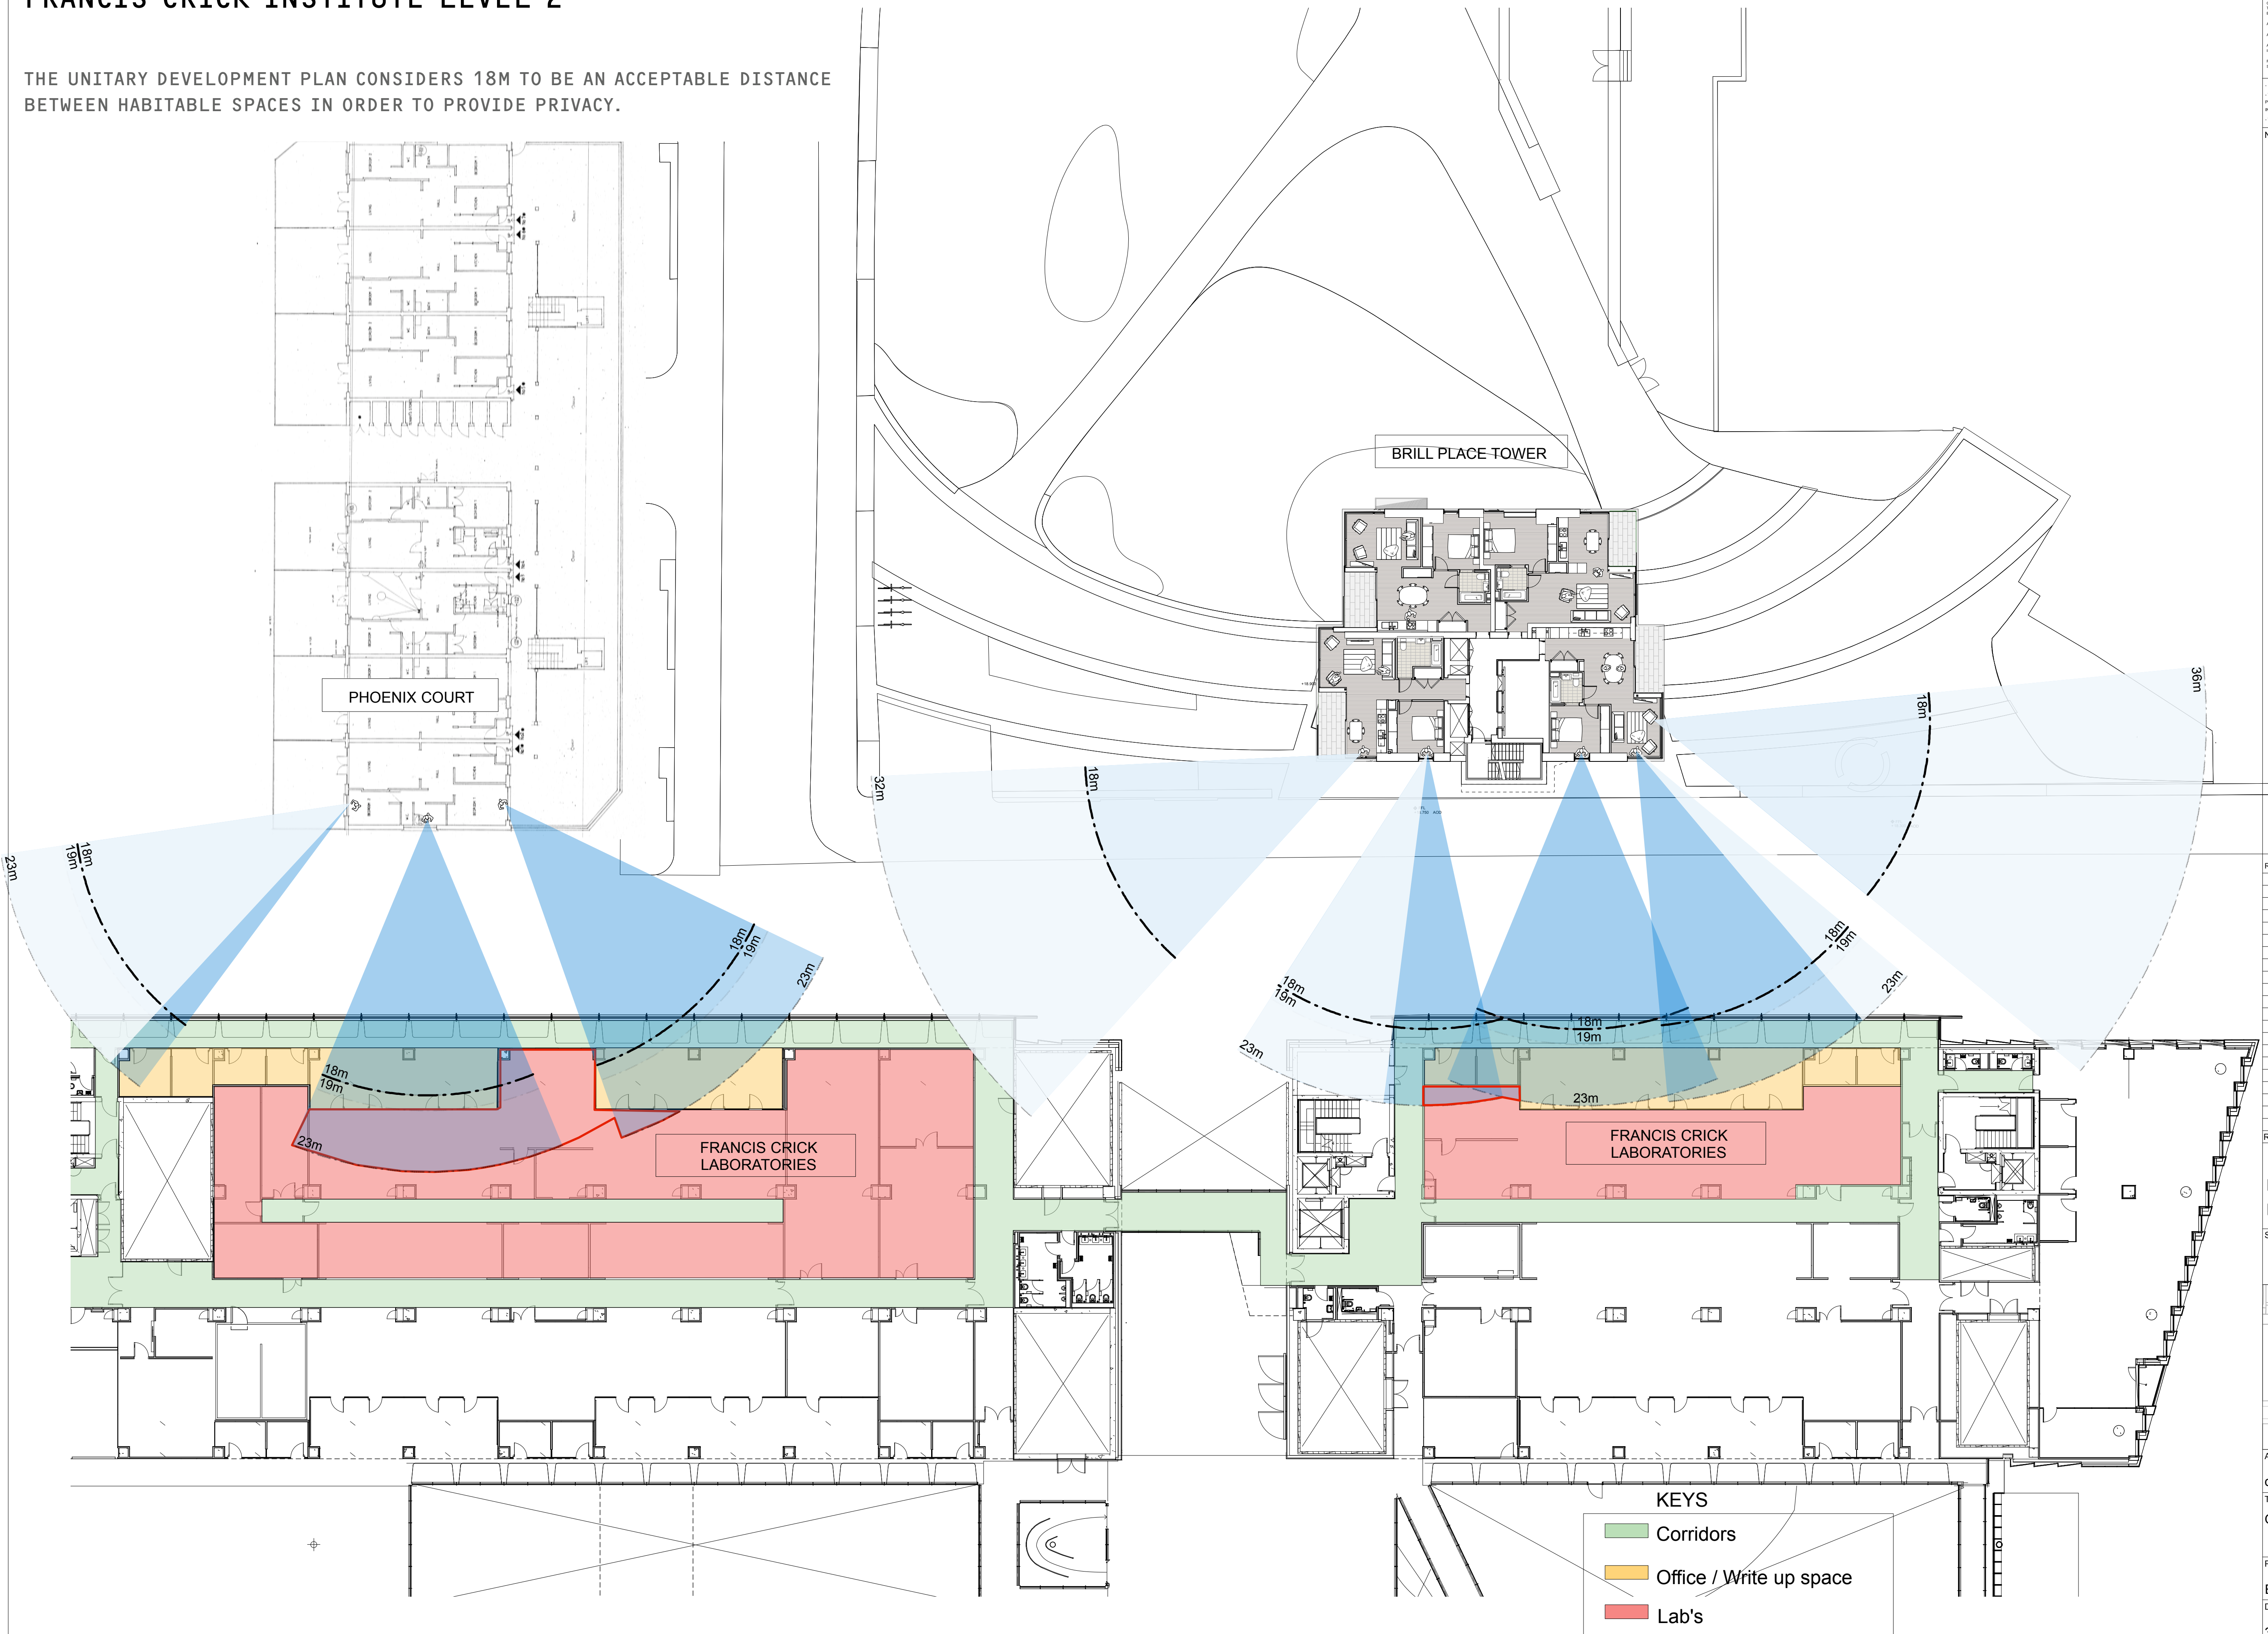


THE UNITARY DEVELOPMENT PLAN CONSIDERS 18M TO BE AN ACCEPTABLE DISTANCE BETWEEN HABITABLE SPACES IN ORDER TO PROVIDE PRIVACY.

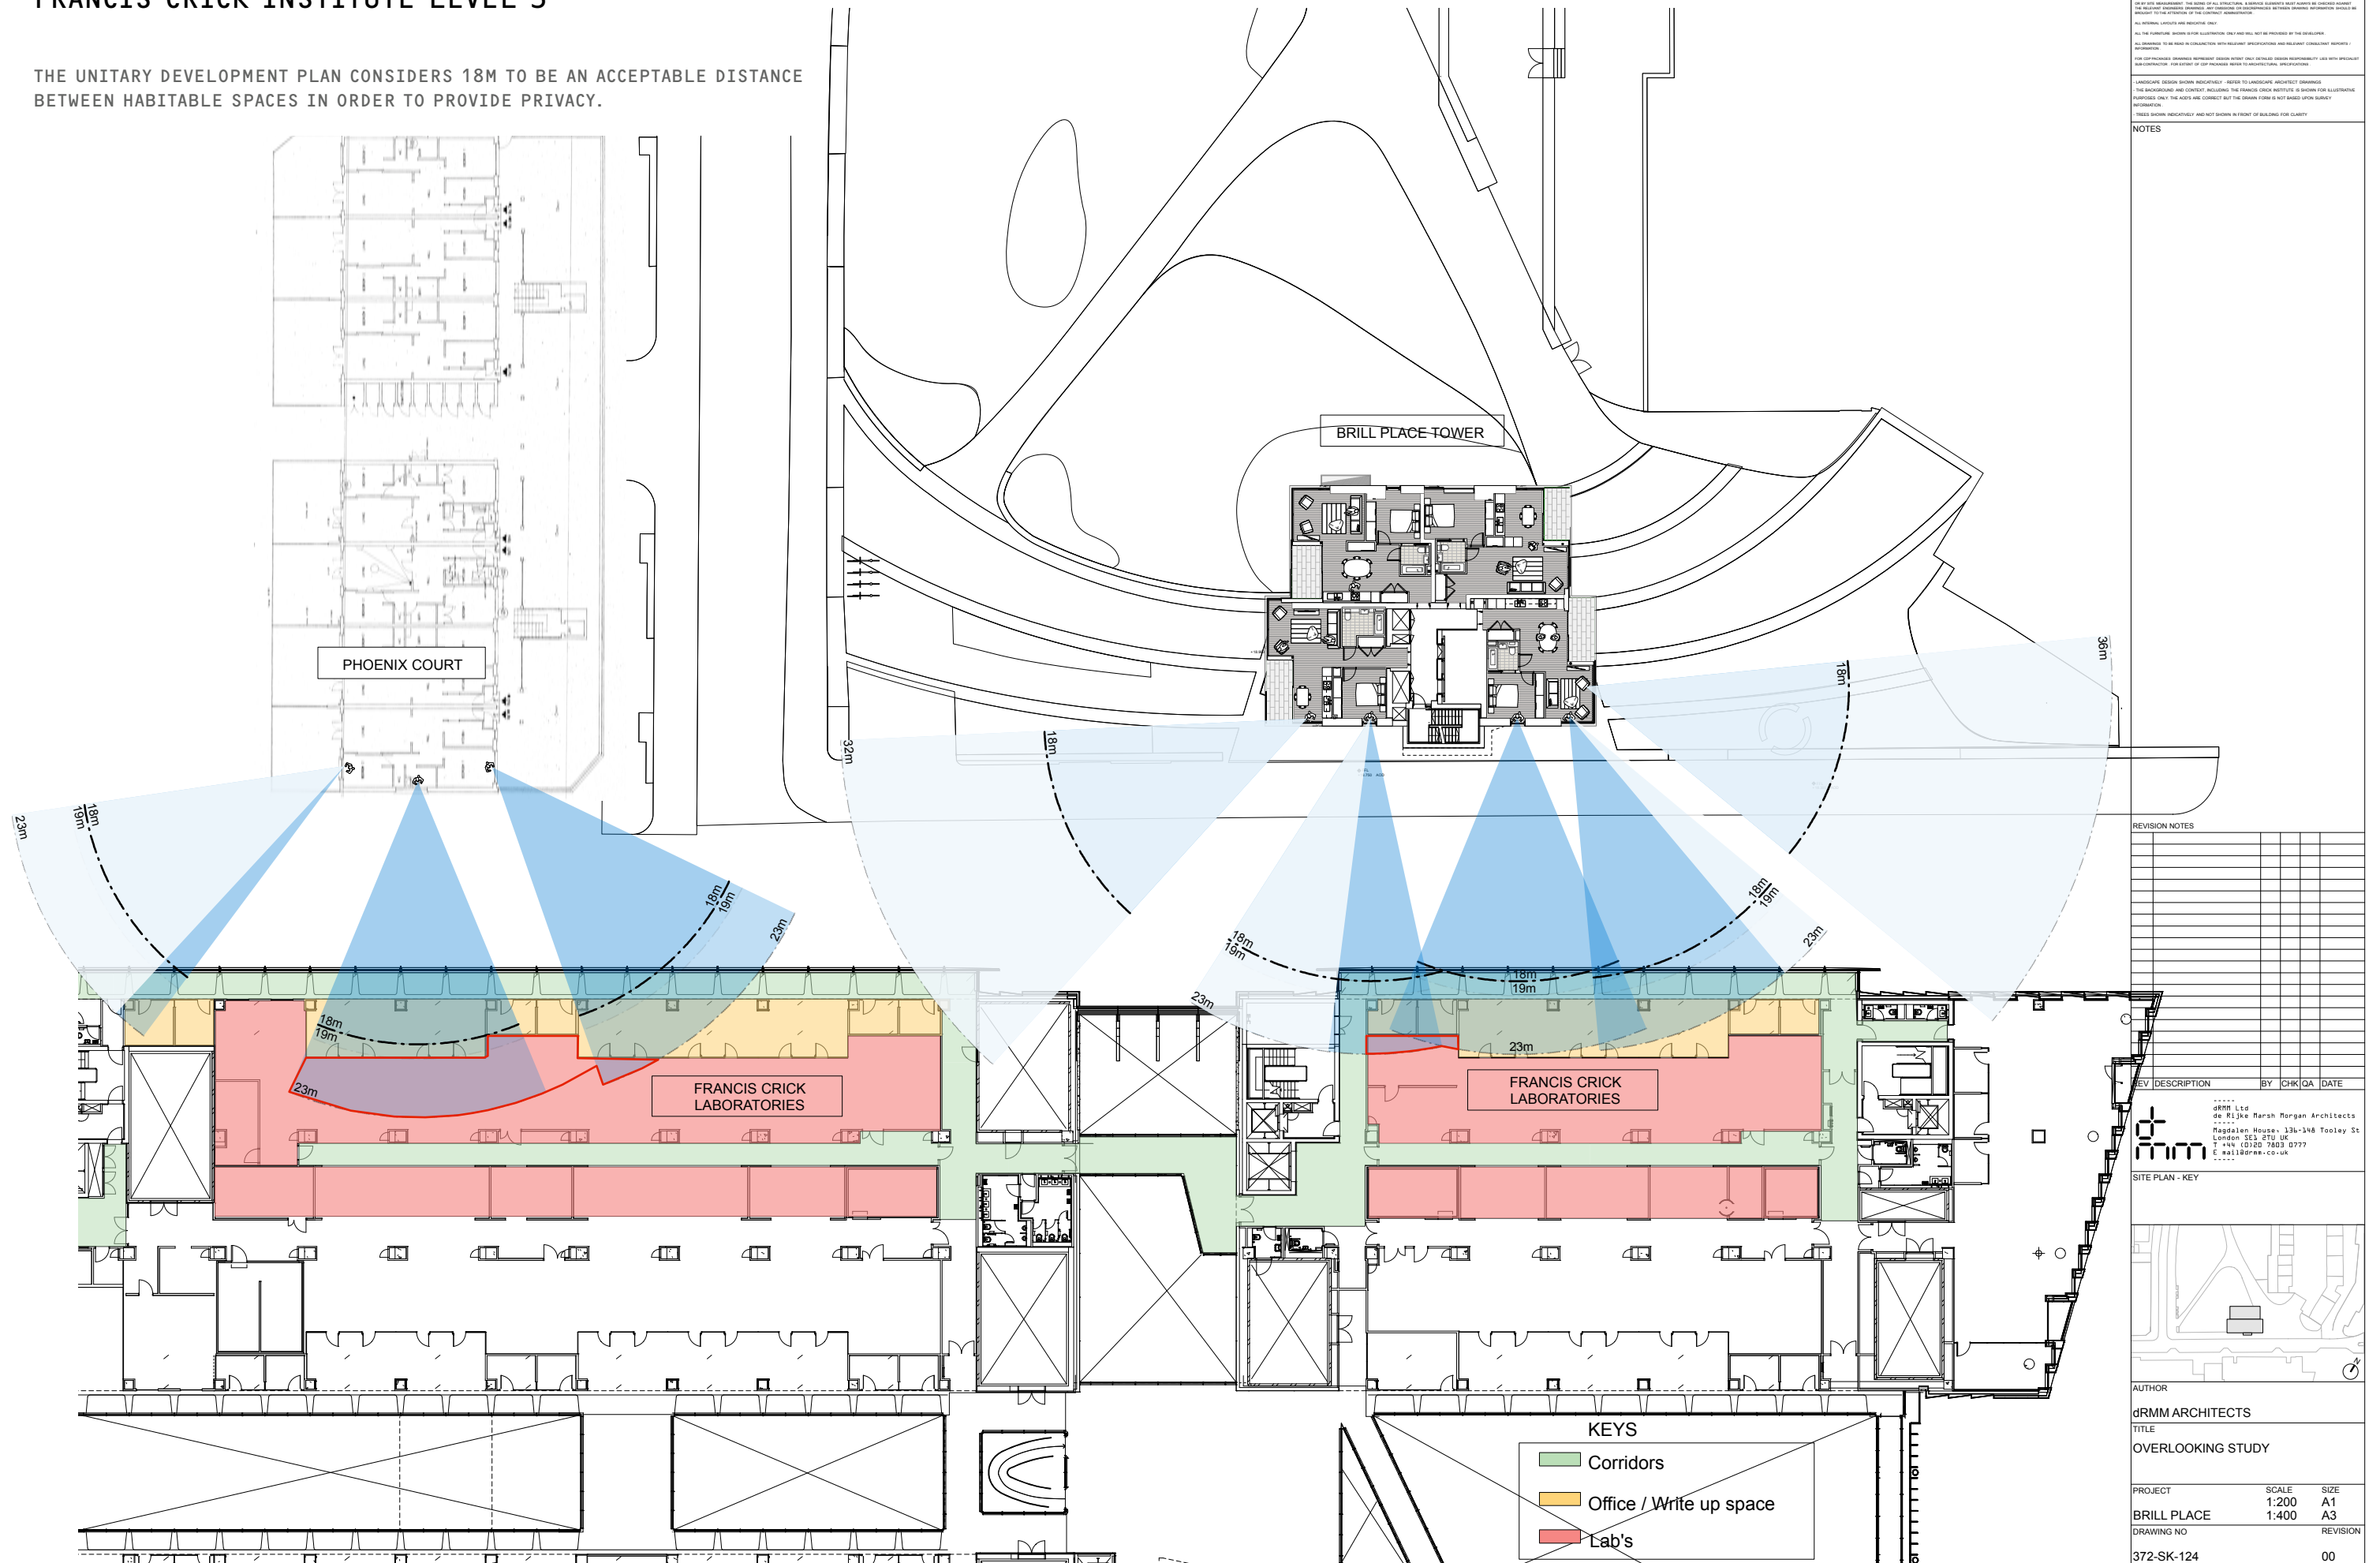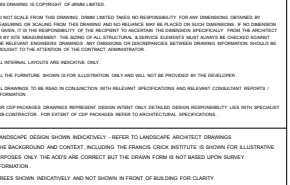



BRILL PLACE - OVERLOOKING STUDY  
FRANCIS CRICK INSTITUTE LEVEL 4

THE UNITARY DEVELOPMENT PLAN CONSIDERS 18M TO BE AN ACCEPTABLE DISTANCE BETWEEN HABITABLE SPACES IN ORDER TO PROVIDE PRIVACY.



THIS DRAWING IS COPYRIGHT OF ARMM LIMITED.

DO NOT SCALE FROM THIS DRAWING. ARMM LIMITED TAKES NO RESPONSIBILITY FOR ANY DIMENSIONS SHOWN BY MEASURING OR SCALING FROM THIS DRAWING AND TO RELY ON ANY PLANS OR DIMENSIONS. IT IS THE RESPONSIBILITY OF THE USER OF THIS DRAWING TO OBTAIN THE DIMENSIONS OF ANY BUILDING OR STRUCTURE FROM THE ARCHITECT OR THE ARCHITECT'S REPRESENTATIVE. THE USER OF THIS DRAWING IS ADVISED THAT THE DIMENSIONS OF ANY BUILDING OR STRUCTURE SHOWN ON THIS DRAWING ARE NOT TO BE USED FOR ANY OTHER PURPOSES WITHOUT THE WRITTEN PERMISSION OF ARMM LIMITED. THE USER OF THIS DRAWING IS ADVISED THAT THE DIMENSIONS OF ANY BUILDING OR STRUCTURE SHOWN ON THIS DRAWING ARE NOT TO BE USED FOR ANY OTHER PURPOSES WITHOUT THE WRITTEN PERMISSION OF ARMM LIMITED.

ALL DIMENSIONS ARE INDICATED ONLY.

ALL THE DIMENSIONS SHOWN IN THIS DRAWING ARE FOR INFORMATION ONLY AND WILL NOT BE PROVIDED BY THE ARCHITECT.

ALL DIMENSIONS TO BE READ IN CONJUNCTION WITH RELEVANT SPECIFICATIONS AND RELEVANT CONSULTANT REPORTS / INFORMATION.

FOR CO-ORDINATE DIMENSIONS REPRESENT DESIGN INTENT ONLY. DETAILED DIMENSIONS REPRESENT LINES WITH SPECIFIC DIMENSIONS. FOR ALL OTHER DIMENSIONS REFER TO ARCHITECTURAL SPECIFICATIONS.

LANDSCAPE DESIGN SHOWN INDICATIVELY - REFER TO LANDSCAPE ARCHITECT DRAWINGS.


THE BACKGROUND AND CONTEXT INCLUDING THE FRANCIS CRICK INSTITUTE IS SHOWN FOR ILLUSTRATIVE PURPOSES ONLY. THE AREAS ARE CORRECT BUT THE DRAWING FORM IS NOT BASED UPON SURVEY INFORMATION.

STREET SHOWN INDICATIVELY AND NOT SHOWN IN FRONT OF BUILDING FOR CLARITY.

NOTES


REVISION NOTES

REV	DESCRIPTION	BY	CHK	QA	DATE
1	ISSUED FOR PERMIT	DRMM	DRMM	DRMM	10/10/2023
2	ISSUED FOR PERMIT	DRMM	DRMM	DRMM	10/10/2023
DRMM Ltd  
de Rijke Marsh Morgan Architects  
Magdalen House, 136-146 Tooley St  
London EC3A 2TU UK  
T +44 (0)20 7803 0777  
E mail@drmm.co.uk

SITE PLAN - KEY

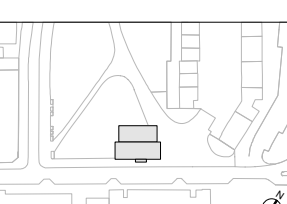


AUTHOR

DRMM ARCHITECTS

TITLE


OVERLOOKING STUDY

PROJECT	SCALE	SIZE
BRILL PLACE	1:200	A1
DRAWING NO	1:400	A3
372-SK-125		REVISION
		00

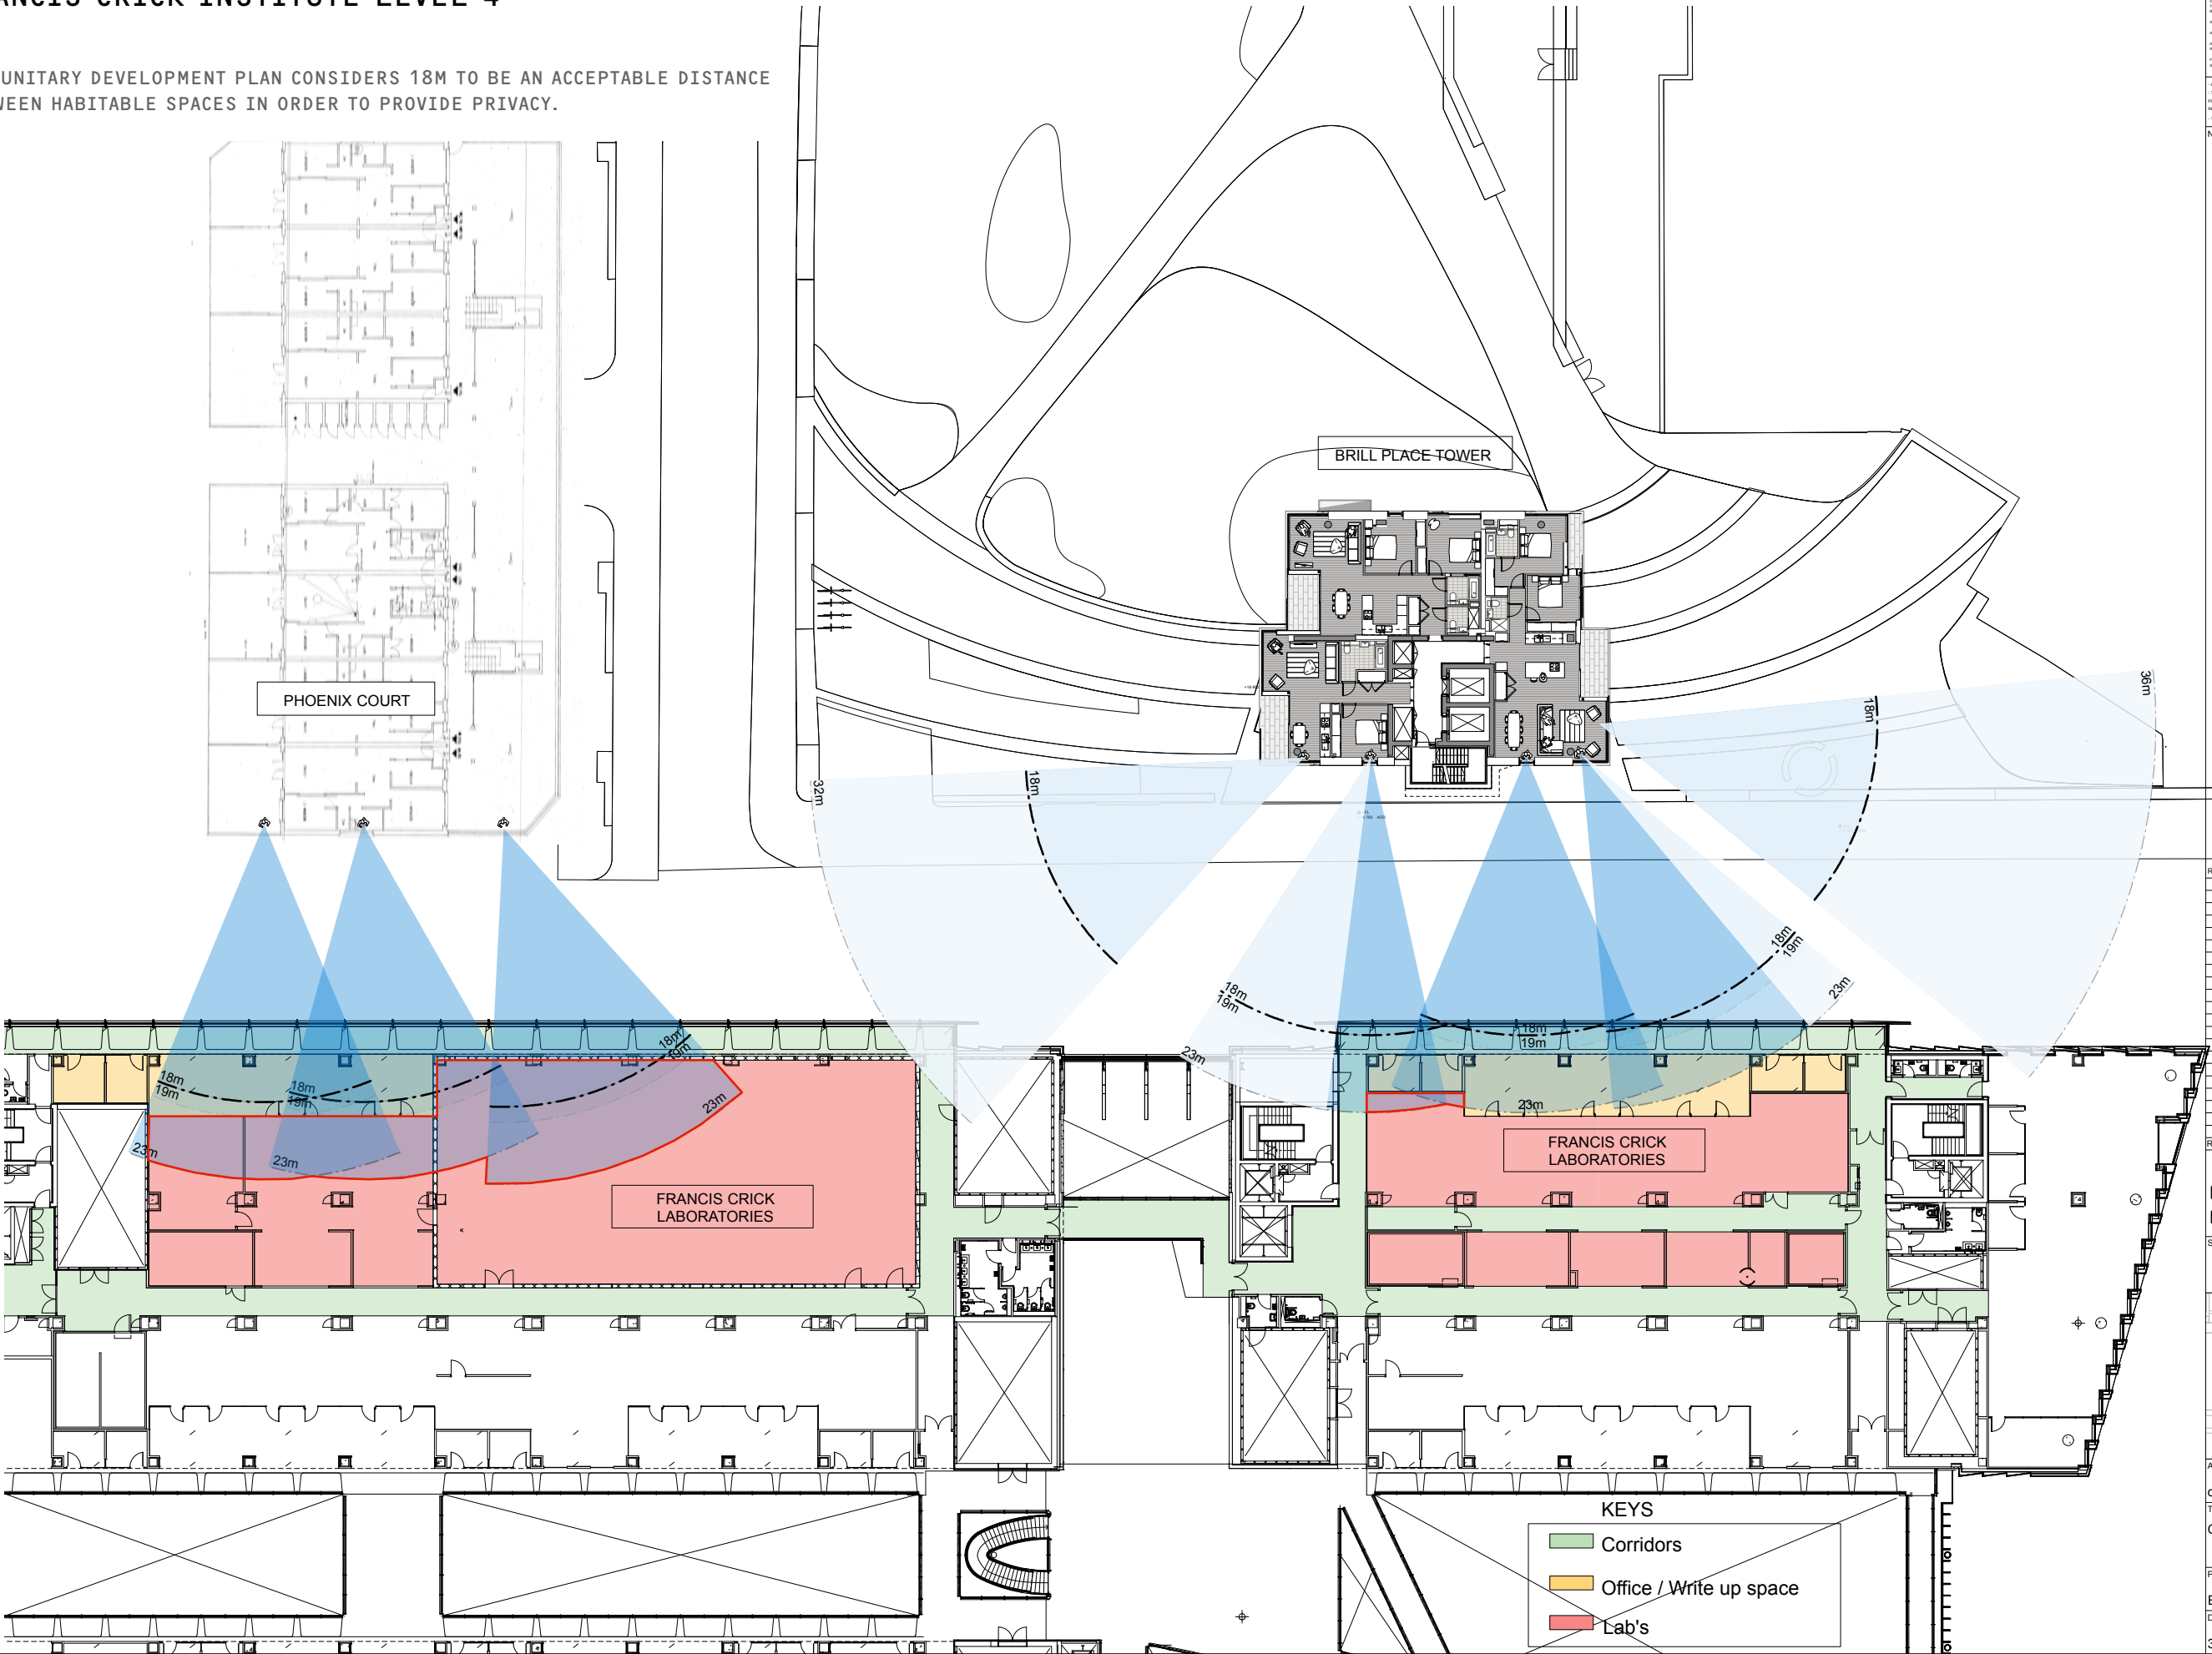

BRILL PLACE - OVERLOOKING STUDY  
FRANCIS CRICK INSTITUTE LEVEL 4

THE UNITARY DEVELOPMENT PLAN CONSIDERS 18M TO BE AN ACCEPTABLE DISTANCE BETWEEN HABITABLE SPACES IN ORDER TO PROVIDE PRIVACY.



DO NOT SCALE FROM THIS DRAWING. DRMM ARCHITECTS TAKES NO RESPONSIBILITY FOR ANY DIMENSIONS SHOWN BY MEASURING OR SCALING FROM THE DRAWING AND THE REVERSE OF ANY PLACES IN THIS DRAWING. IF NO DIMENSIONS ARE GIVEN IN THE DRAWING, IT IS THE RESPONSIBILITY OF THE CLIENT TO OBTAIN THE DIMENSIONS FROM THE ARCHITECT. THE ARCHITECT SHALL BE RESPONSIBLE FOR THE DIMENSIONS OF ALL DIMENSIONS. DIMENSIONS SHALL BE GIVEN IN METERS AND SHALL BE SUBJECT TO THE ATTENTION OF THE CLIENT'S ARCHITECT.

ALL DIMENSIONS ARE INDICATED ONLY.

ALL DIMENSIONS TO BE READ IN CONJUNCTION WITH RELEVANT SPECIFICATIONS AND RELEVANT CONSULTANT REPORTS / INFORMATION.

FOR COPY PRODUCTION, DIMENSIONS REPRESENT DESIGN INTENT ONLY. DIMENSIONS SHALL BE GIVEN WITH SPECIFIC DIMENSIONAL TOLERANCES. FOR COPY PRODUCTION, DIMENSIONS SHALL BE GIVEN WITH SPECIFIC DIMENSIONAL TOLERANCES.

LANDSCAPE DESIGN SHOWN INDICATIVELY - REFER TO LANDSCAPE ARCHITECT DRAWINGS.


THE BACKGROUND AND CONTEXT INCLUDING THE FRANCIS CRICK INSTITUTE IS SHOWN FOR ILLUSTRATIVE PURPOSES ONLY. THE ADITS ARE CORRECT BUT THE DRAWING FORM IS NOT BASED UPON SURVEY INFORMATION.

STREET SHOWN INDICATIVELY AND NOT SHOWN IN FRONT OF BUILDING FOR CLARITY.

NOTES


REVISION NOTES

REV	DESCRIPTION	BY	CHK	QA	DATE
1	Initial design	DRMM	DRMM	DRMM	10/10/2023
2	Revised design	DRMM	DRMM	DRMM	10/10/2023
3	Final design	DRMM	DRMM	DRMM	10/10/2023



DRMM Ltd  
de Rijke Marsh Morgan Architects  
Magdalen House, 136-146 Tooley St  
London EC3A 2TU UK  
T +44 (0)20 7803 0777  
E mail@drmm.co.uk

SITE PLAN - KEY

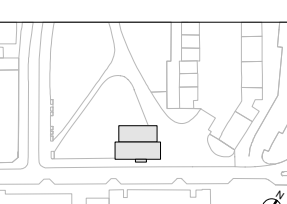

AUTHOR

DRMM ARCHITECTS

TITLE

OVERLOOKING STUDY

PROJECT	SCALE	SIZE
BRILL PLACE	1:200	A1
DRAWING NO	1:400	A3
372-SK-126		00

