



26 KILBURN PLACE

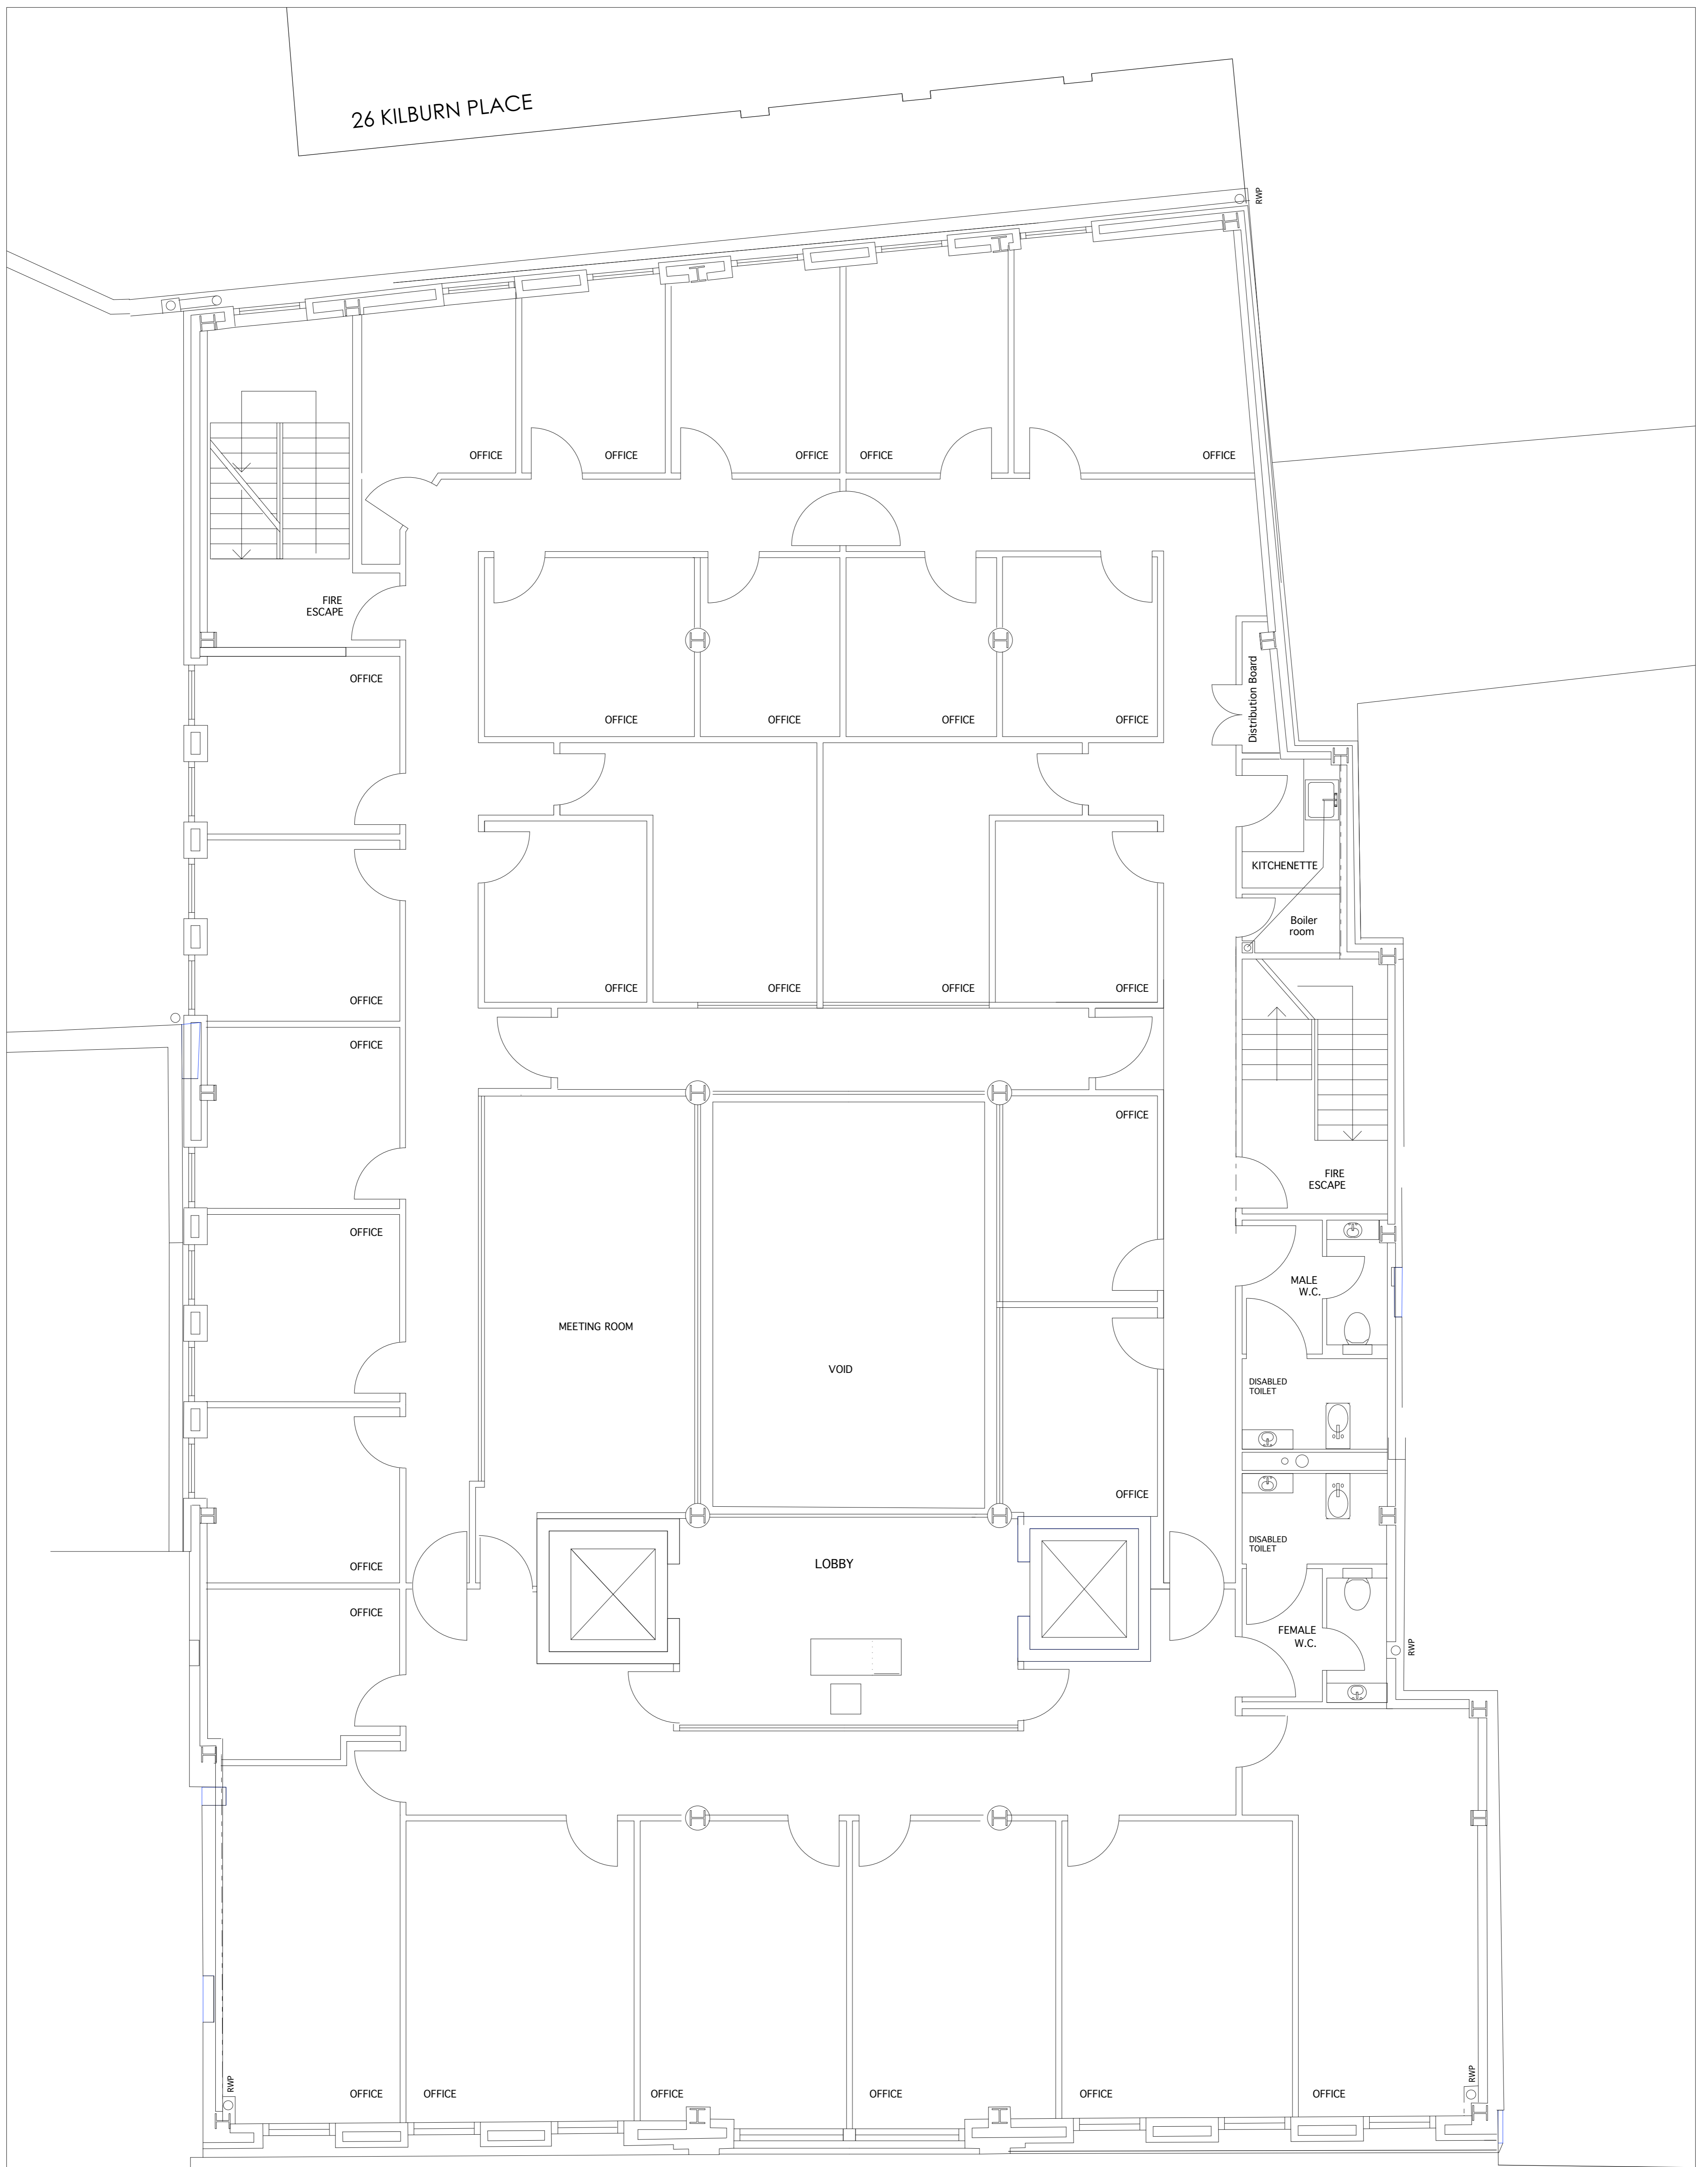

Existing 2nd Floor Plan

Scale: 1:100 @ A3

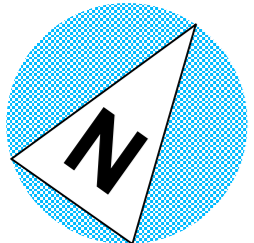

PLANNING ISSUE 2016

A1 1:50 @ A1
1:100 @ A3

 alan power (ARCHITECTS.) <small>Alan Power Architects Ltd 13 Newham Road London, W11 2RP Tel: 020 7229 9775 Fax: 020 7221 4172</small>	DRAWING Existing 2nd Floor Plan	DRWG. N°. 532/23
	PROJECT 258-262 BELSIZE RD LONDON NW6 4BT	Rev. 1:100 @ A3 1:50 @ A1
	CLIENT OAKENFIELD ENTERPRISES LTD	Date Feb 2016
	Drawn	

DO NOT SCALE FROM THIS DRAWING. ALL DIMENSIONS TO BE CHECKED ON SITE AND DISCREPANCIES REPORTED TO ARCHITECT