



26 KILBURN PLACE

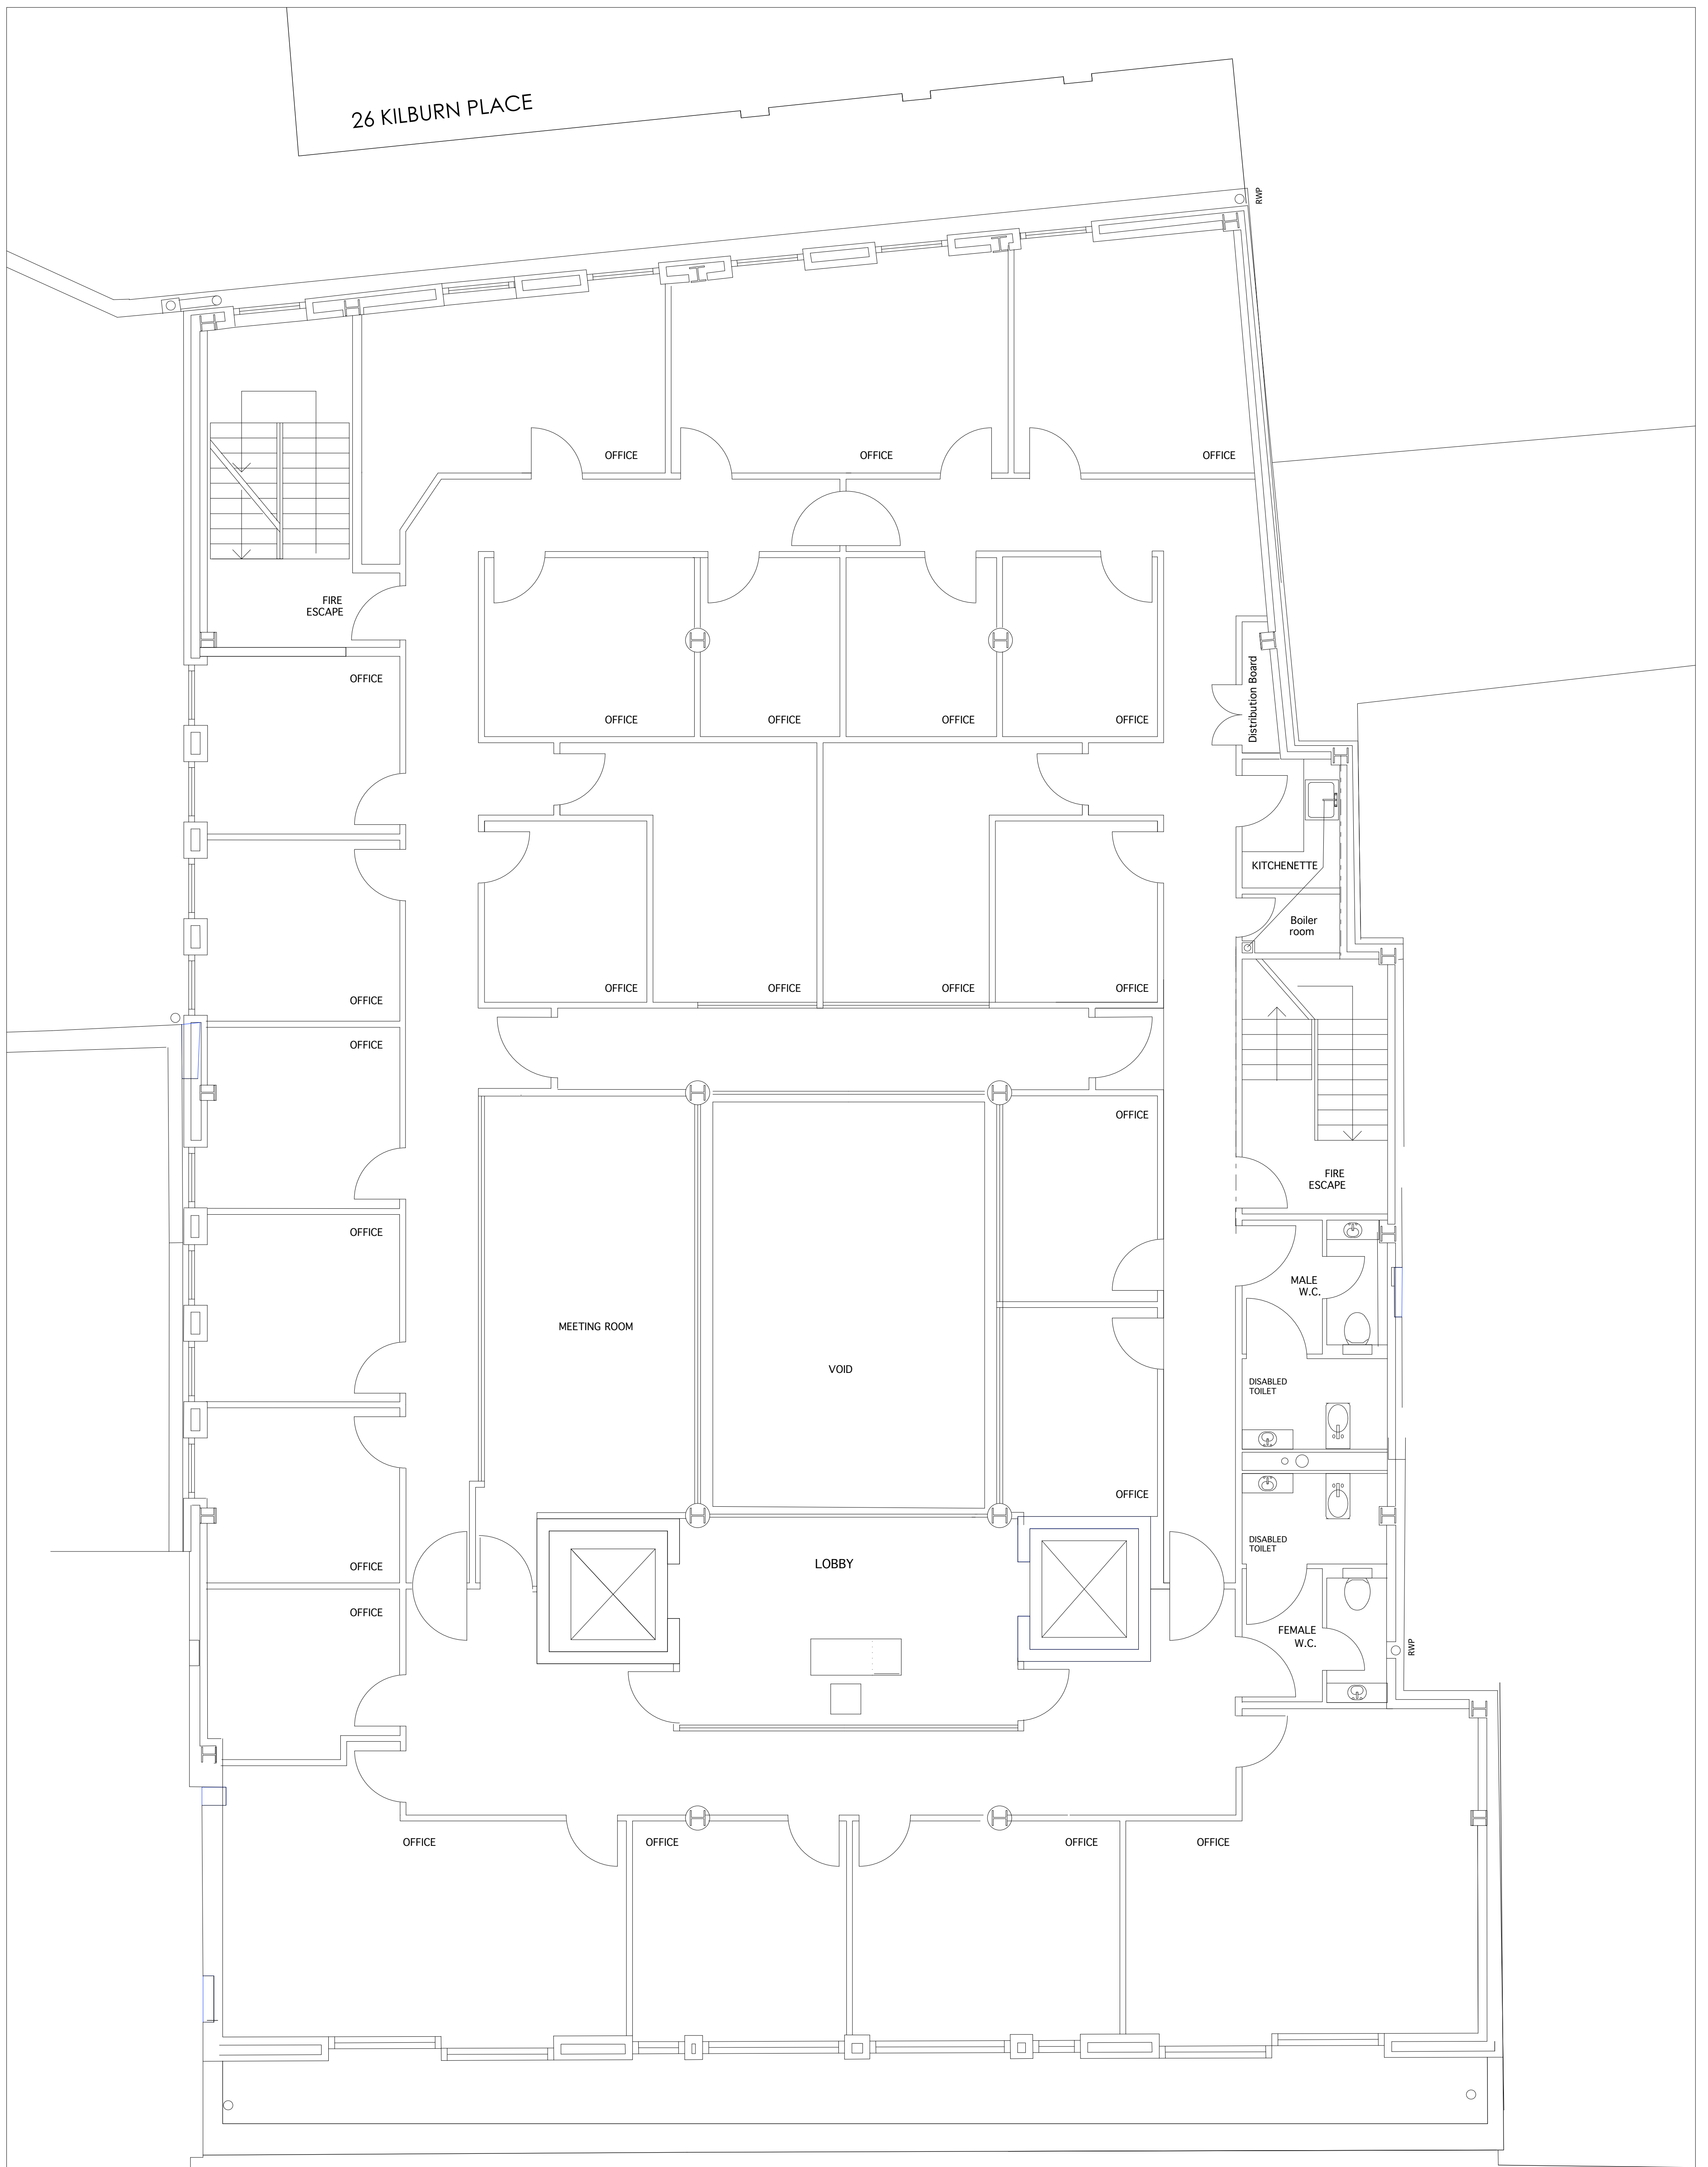

Existing 3rd Floor Plan

Scale: 1:100 @ A3

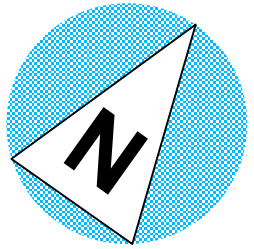

PLANNING ISSUE 2016

A1 1:50 @ A1  
1:100 @ A3

 alan power (a.) ARCHITECTS. <small>Alan Power Architects Ltd 13 Newham Road London, W11 2RP Tel: 0207 7229 9775 Fax: 0207 7221 4172</small>	DRAWING	Existing 3rd Floor Plan	DRWG. N°:	532/24
	PROJECT	258-262 BELSIZE RD LONDON NW6 4BT	Rev.	1:100 @ A3 1:50 @ A1
	CLIENT	OAKENFIELD ENTERPRISES LTD	Date	Feb 2016
			Drawn	

DO NOT SCALE FROM THIS DRAWING. ALL DIMENSIONS TO BE CHECKED ON SITE AND DISCREPANCIES REPORTED TO ARCHITECT