



Accommodation Schedule

	1 bed 2p	2 bed 3p	2 bed 4p	
Gnd	3		2	5
1st	7		1	8
2nd	7		1	8
3rd	5		2	7
4th	3	1	2	6
	25	1	8	34

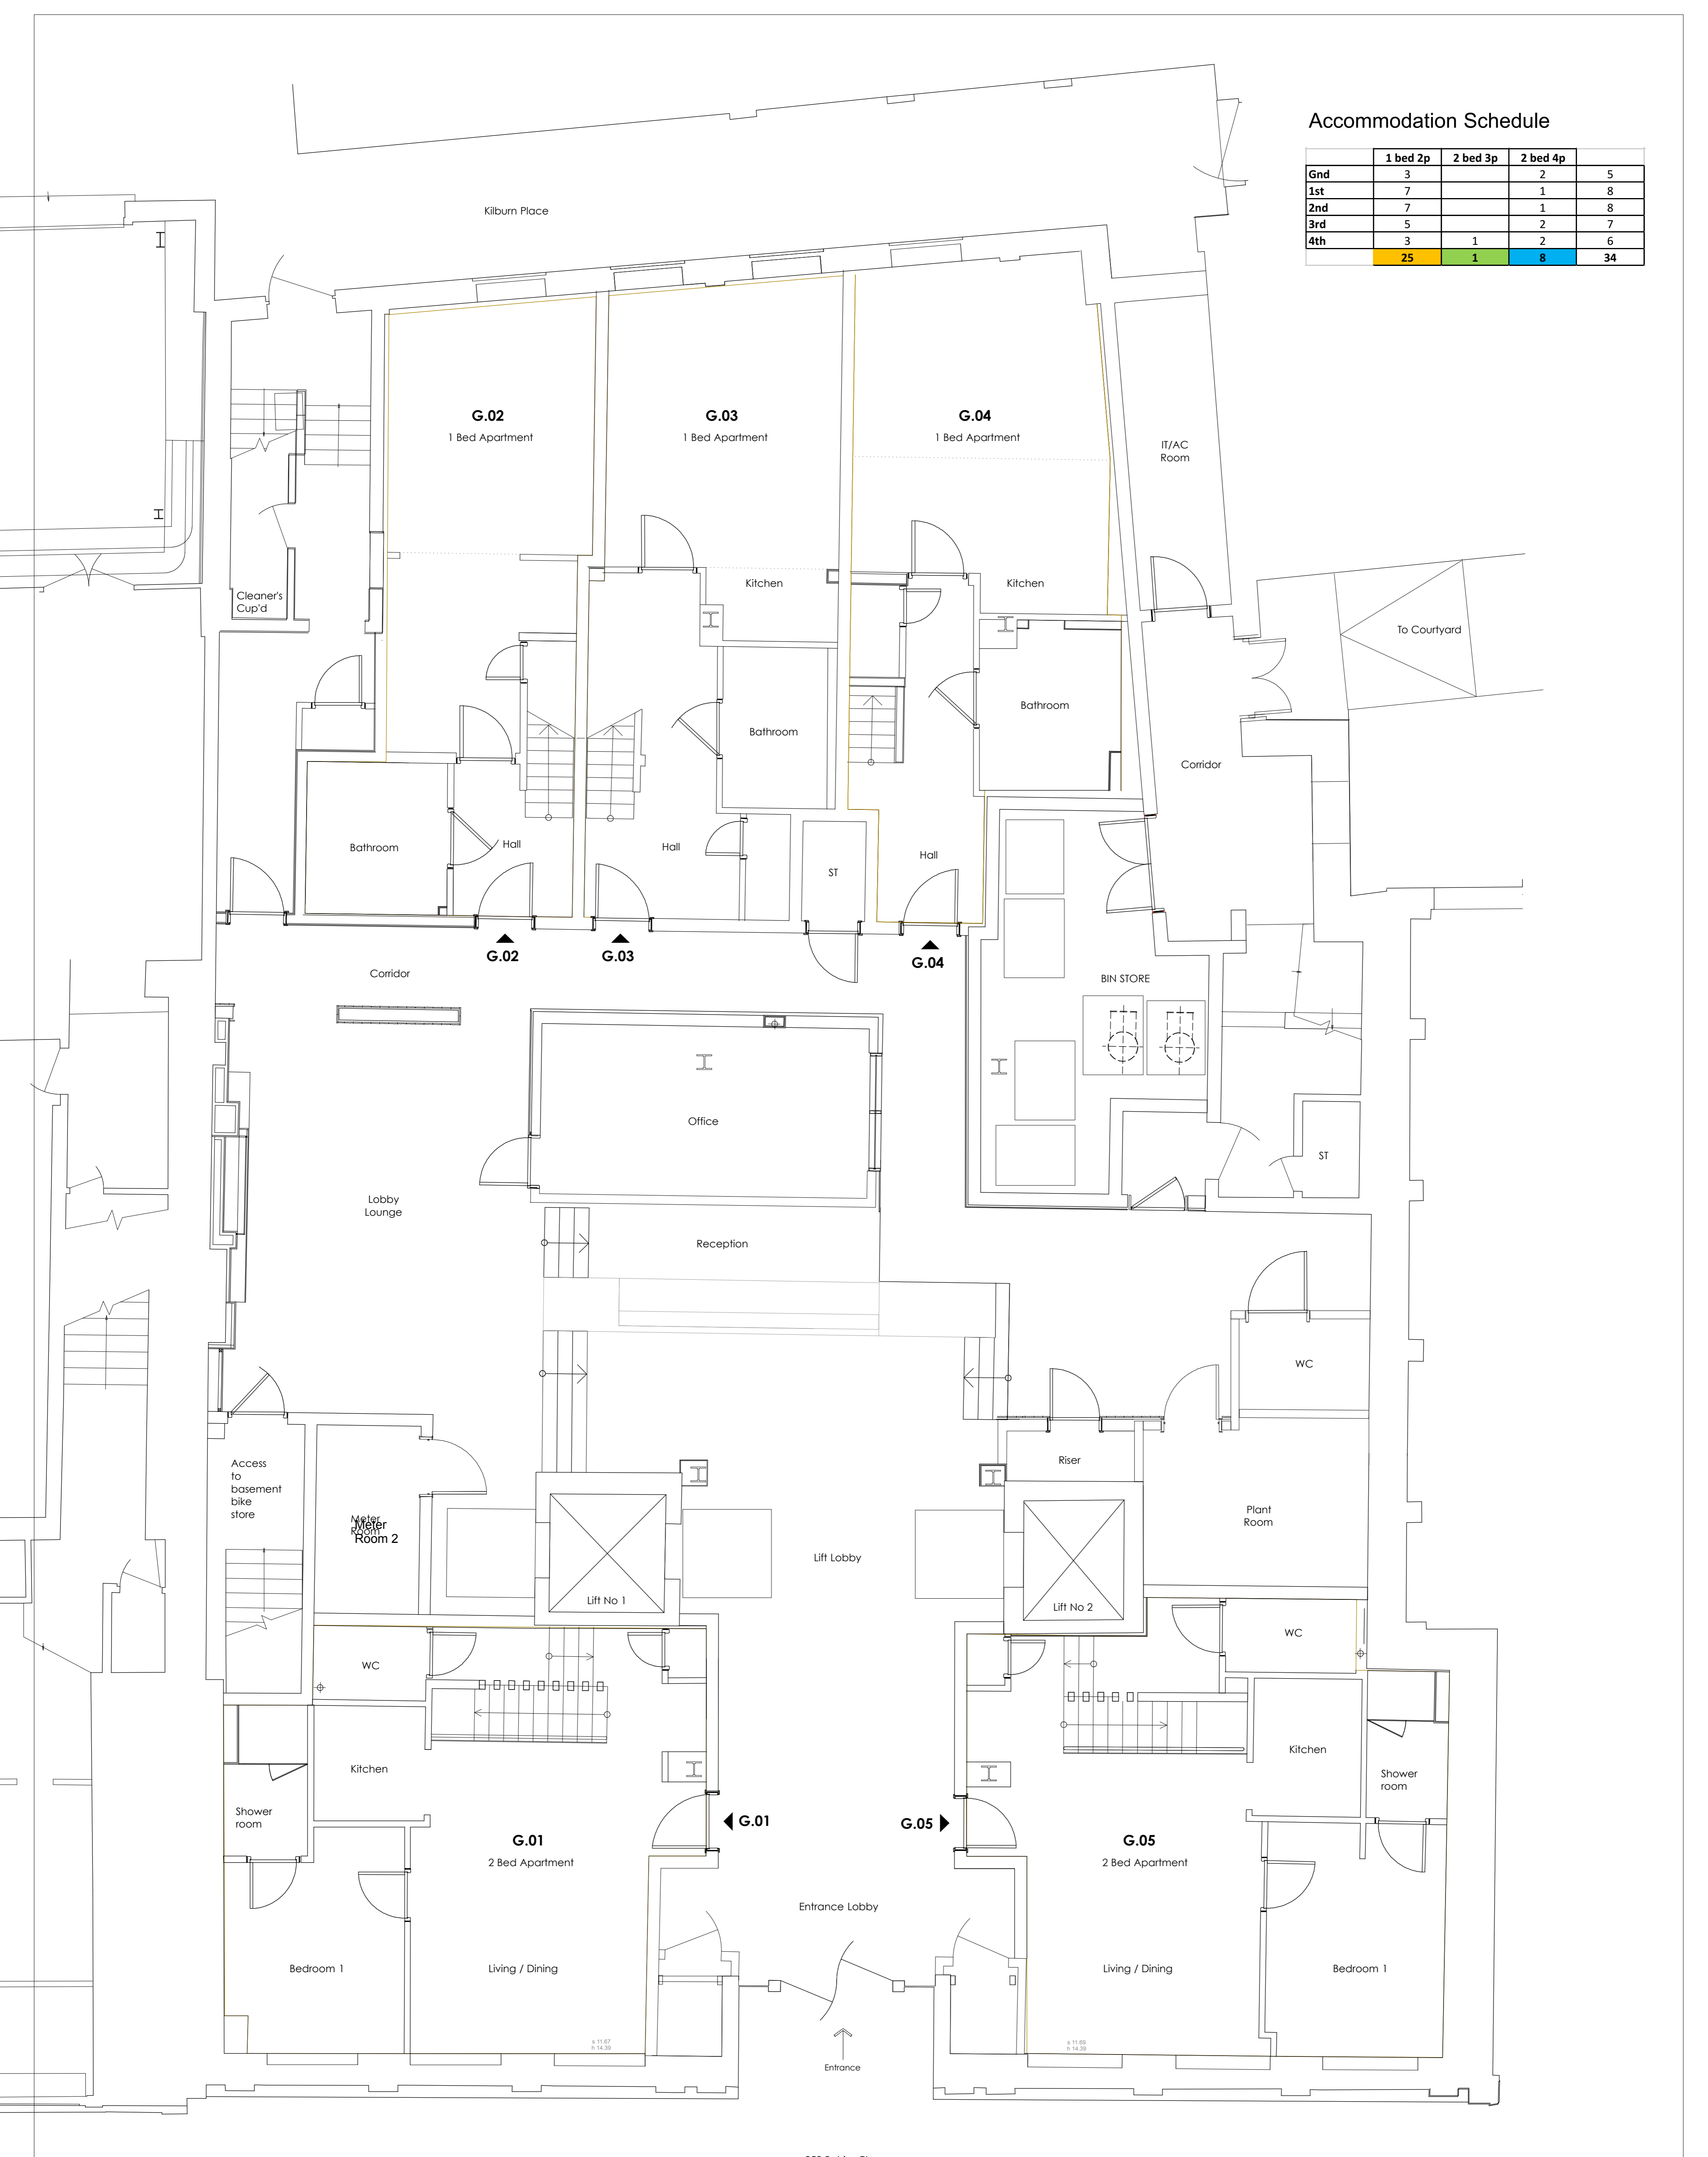

Ground Floor Plan  
Scale: 1:100 @ A3

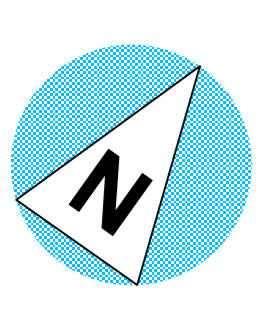

PLANNING ISSUE 2016

**AP (a.)**  
alan power (ARCHITECTS.)  
Alan Power Architects Ltd  
13 Newham Road London, W11 2RP  
Tel: 0207 7229 9975 Fax: 0207 7221 4172

<b>DRAWING</b> Ground Floor Plan	<b>DRWG. N°.</b> 532/31
<b>PROJECT</b> 258 BELSIZE RD LONDON NW6 4BT	<b>Rev.</b> 1:100 @ A3 1:50 @ A1
<b>CLIENT</b> OAKENFIELD ENTERPRISES LTD	<b>Date</b> FEB 2016
	<b>Drawn</b>

**A1** 1:50 @ A1  
1:100 @ A3

DO NOT SCALE FROM THIS DRAWING. ALL DIMENSIONS TO BE CHECKED ON SITE AND DISCREPANCIES REPORTED TO ARCHITECT