



Accommodation Schedule

	1 bed 2p	2 bed 3p	2 bed 4p	
Gnd	3		2	5
1st	7		1	8
2nd	7		1	8
3rd	5		2	7
4th	3	1	2	6
	25	1	8	34

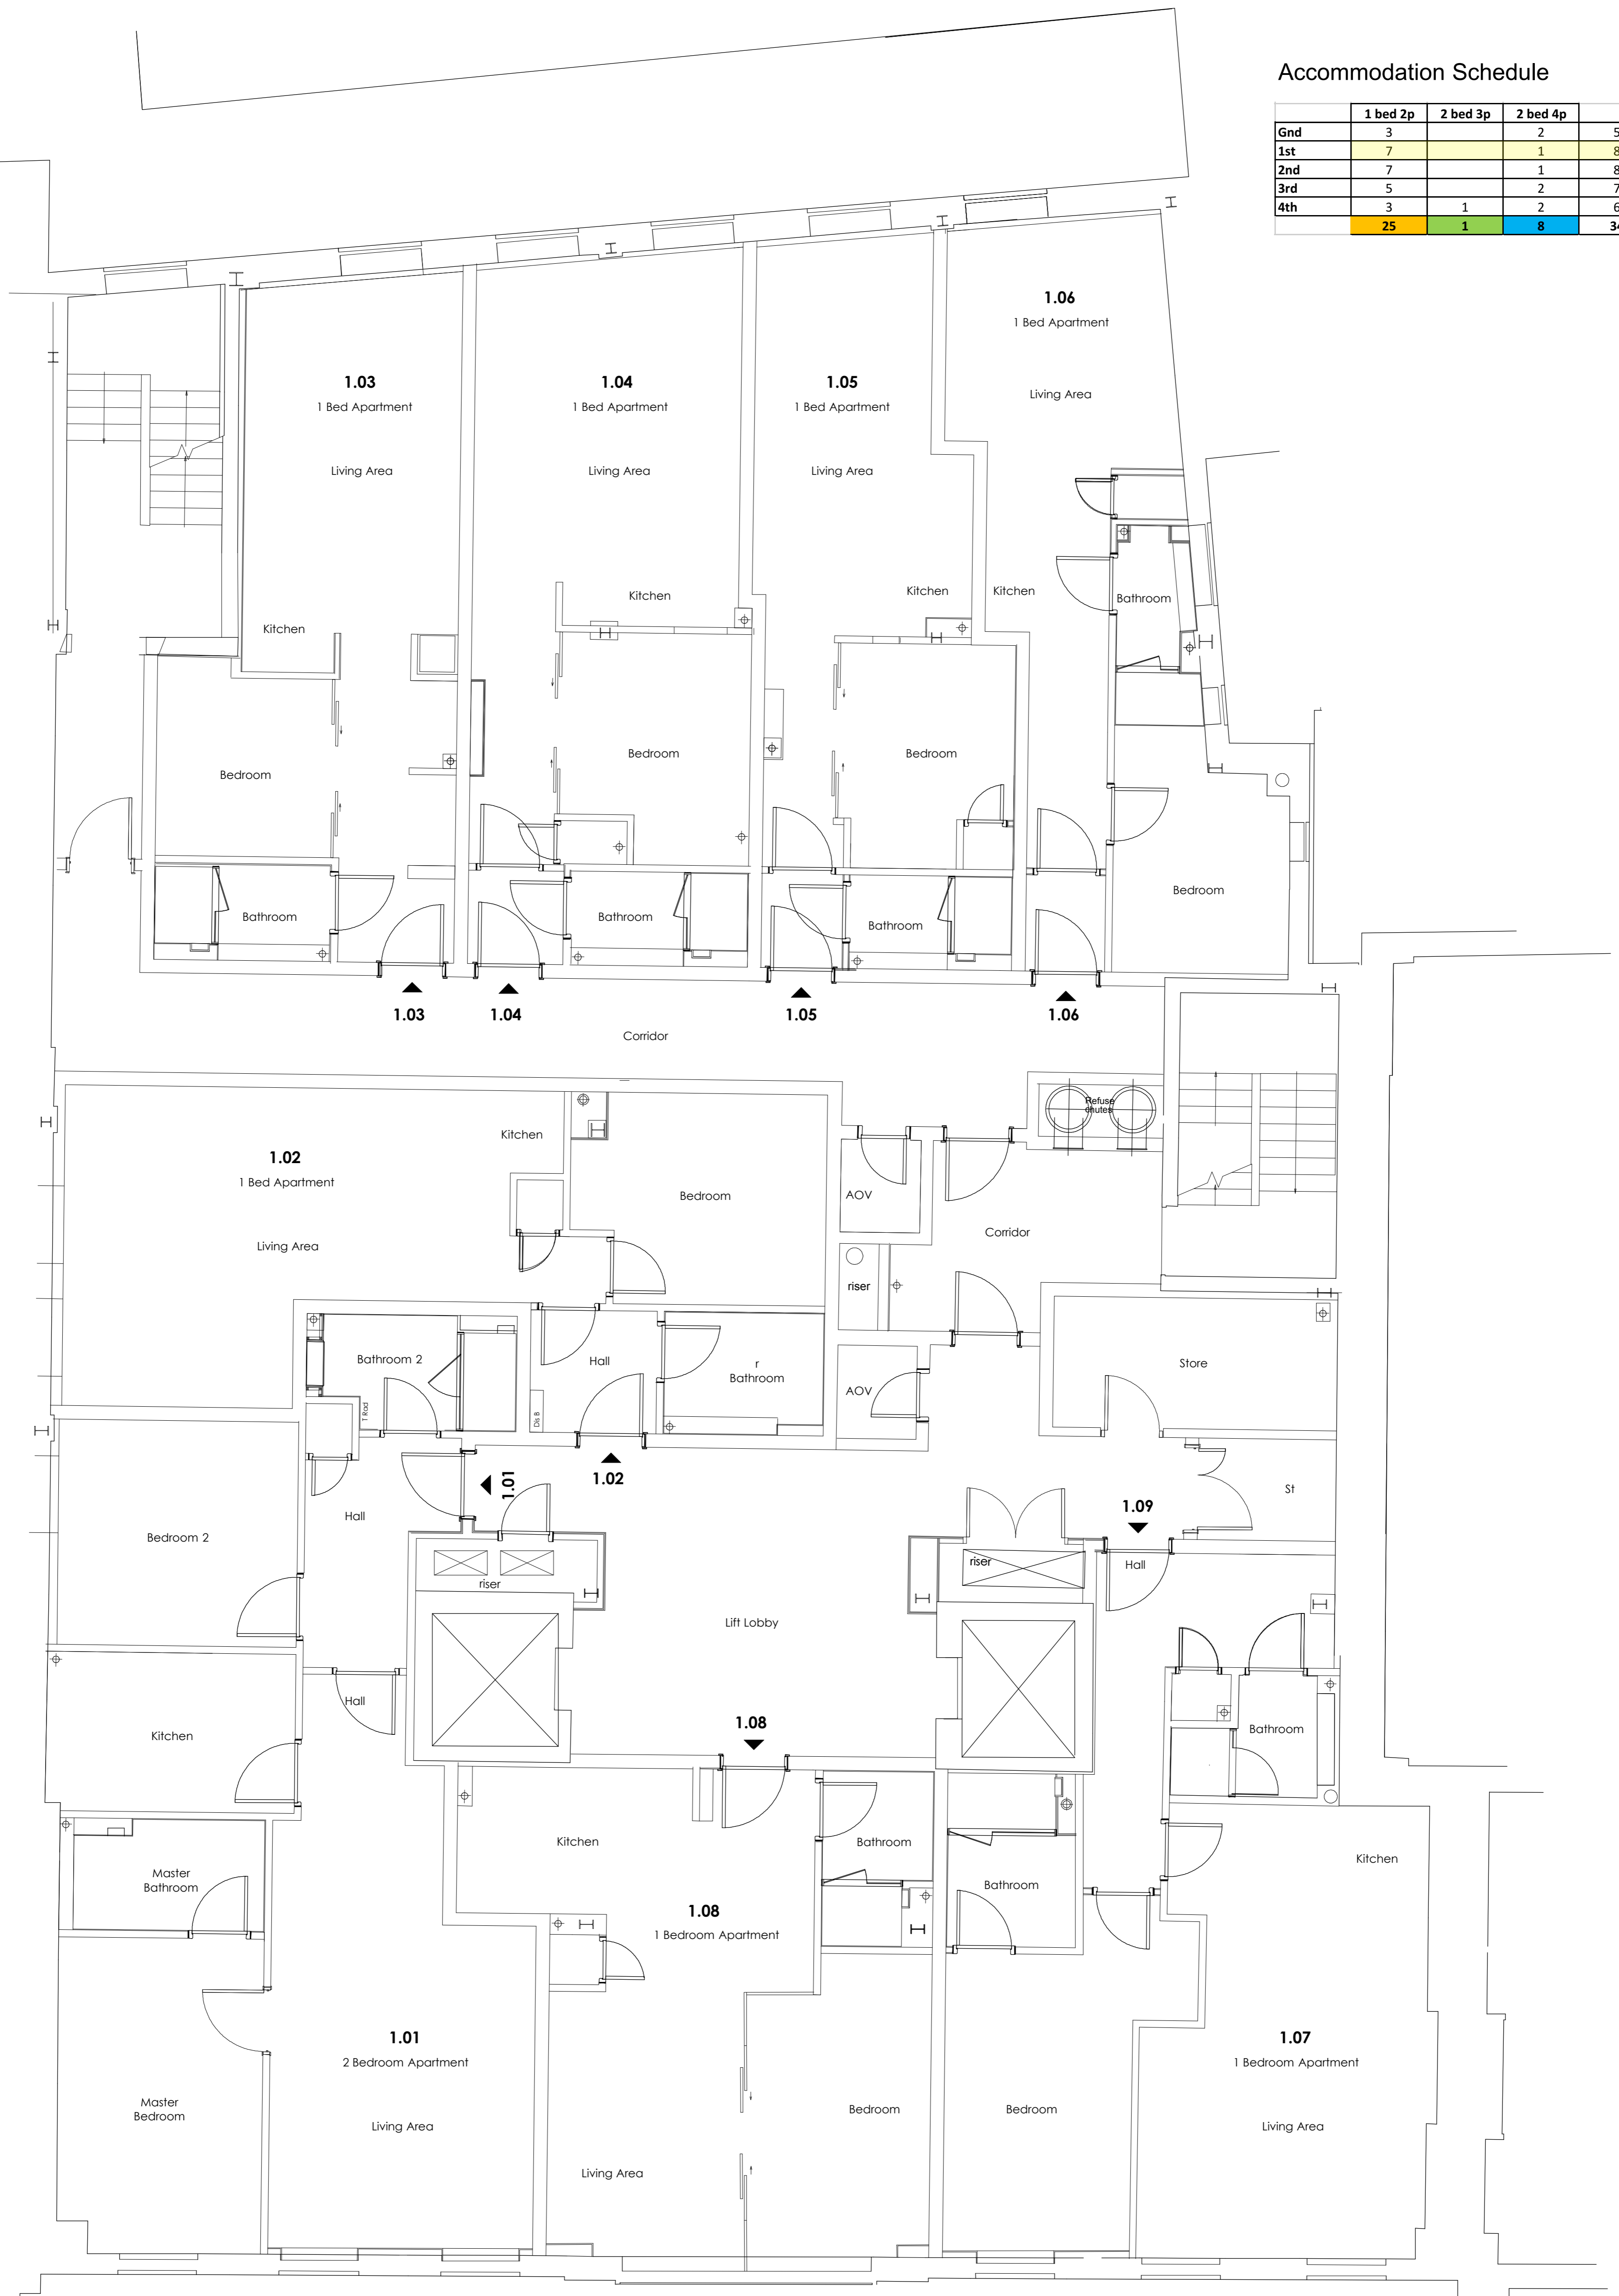

First Floor Plan  
Scale: 1:100 @ A3

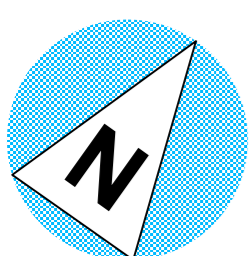

PLANNING ISSUE 2016

AP (a.)  
alan power (ARCHITECTS.)

Alan Power Architects Ltd  
13 Newham Road London, W11 2RP  
Tel: 020 7229 9775 Fax: 020 7221 4172

DRAWING  
1st Floor Plan  
PROJECT  
258 BELSIZE RD LONDON NW6 4BT  
CLIENT  
OAKENFIELD ENTERPRISES LTD

A1 1:50 @ A1  
1:100 @ A3

DRWG. N°  
532/33  
Rev.  
Scale 1:100 @ A3  
Date FEB 2016  
Drawn

DO NOT SCALE FROM THIS DRAWING. ALL DIMENSIONS TO BE CHECKED ON SITE AND DISCREPANCIES REPORTED TO ARCHITECT