



Accommodation Schedule

	1 bed 2p	2 bed 3p	2 bed 4p	
Gnd	3		2	5
1st	7		1	8
2nd	7		1	8
3rd	5		2	7
4th	3	1	2	6
	25	1	8	34

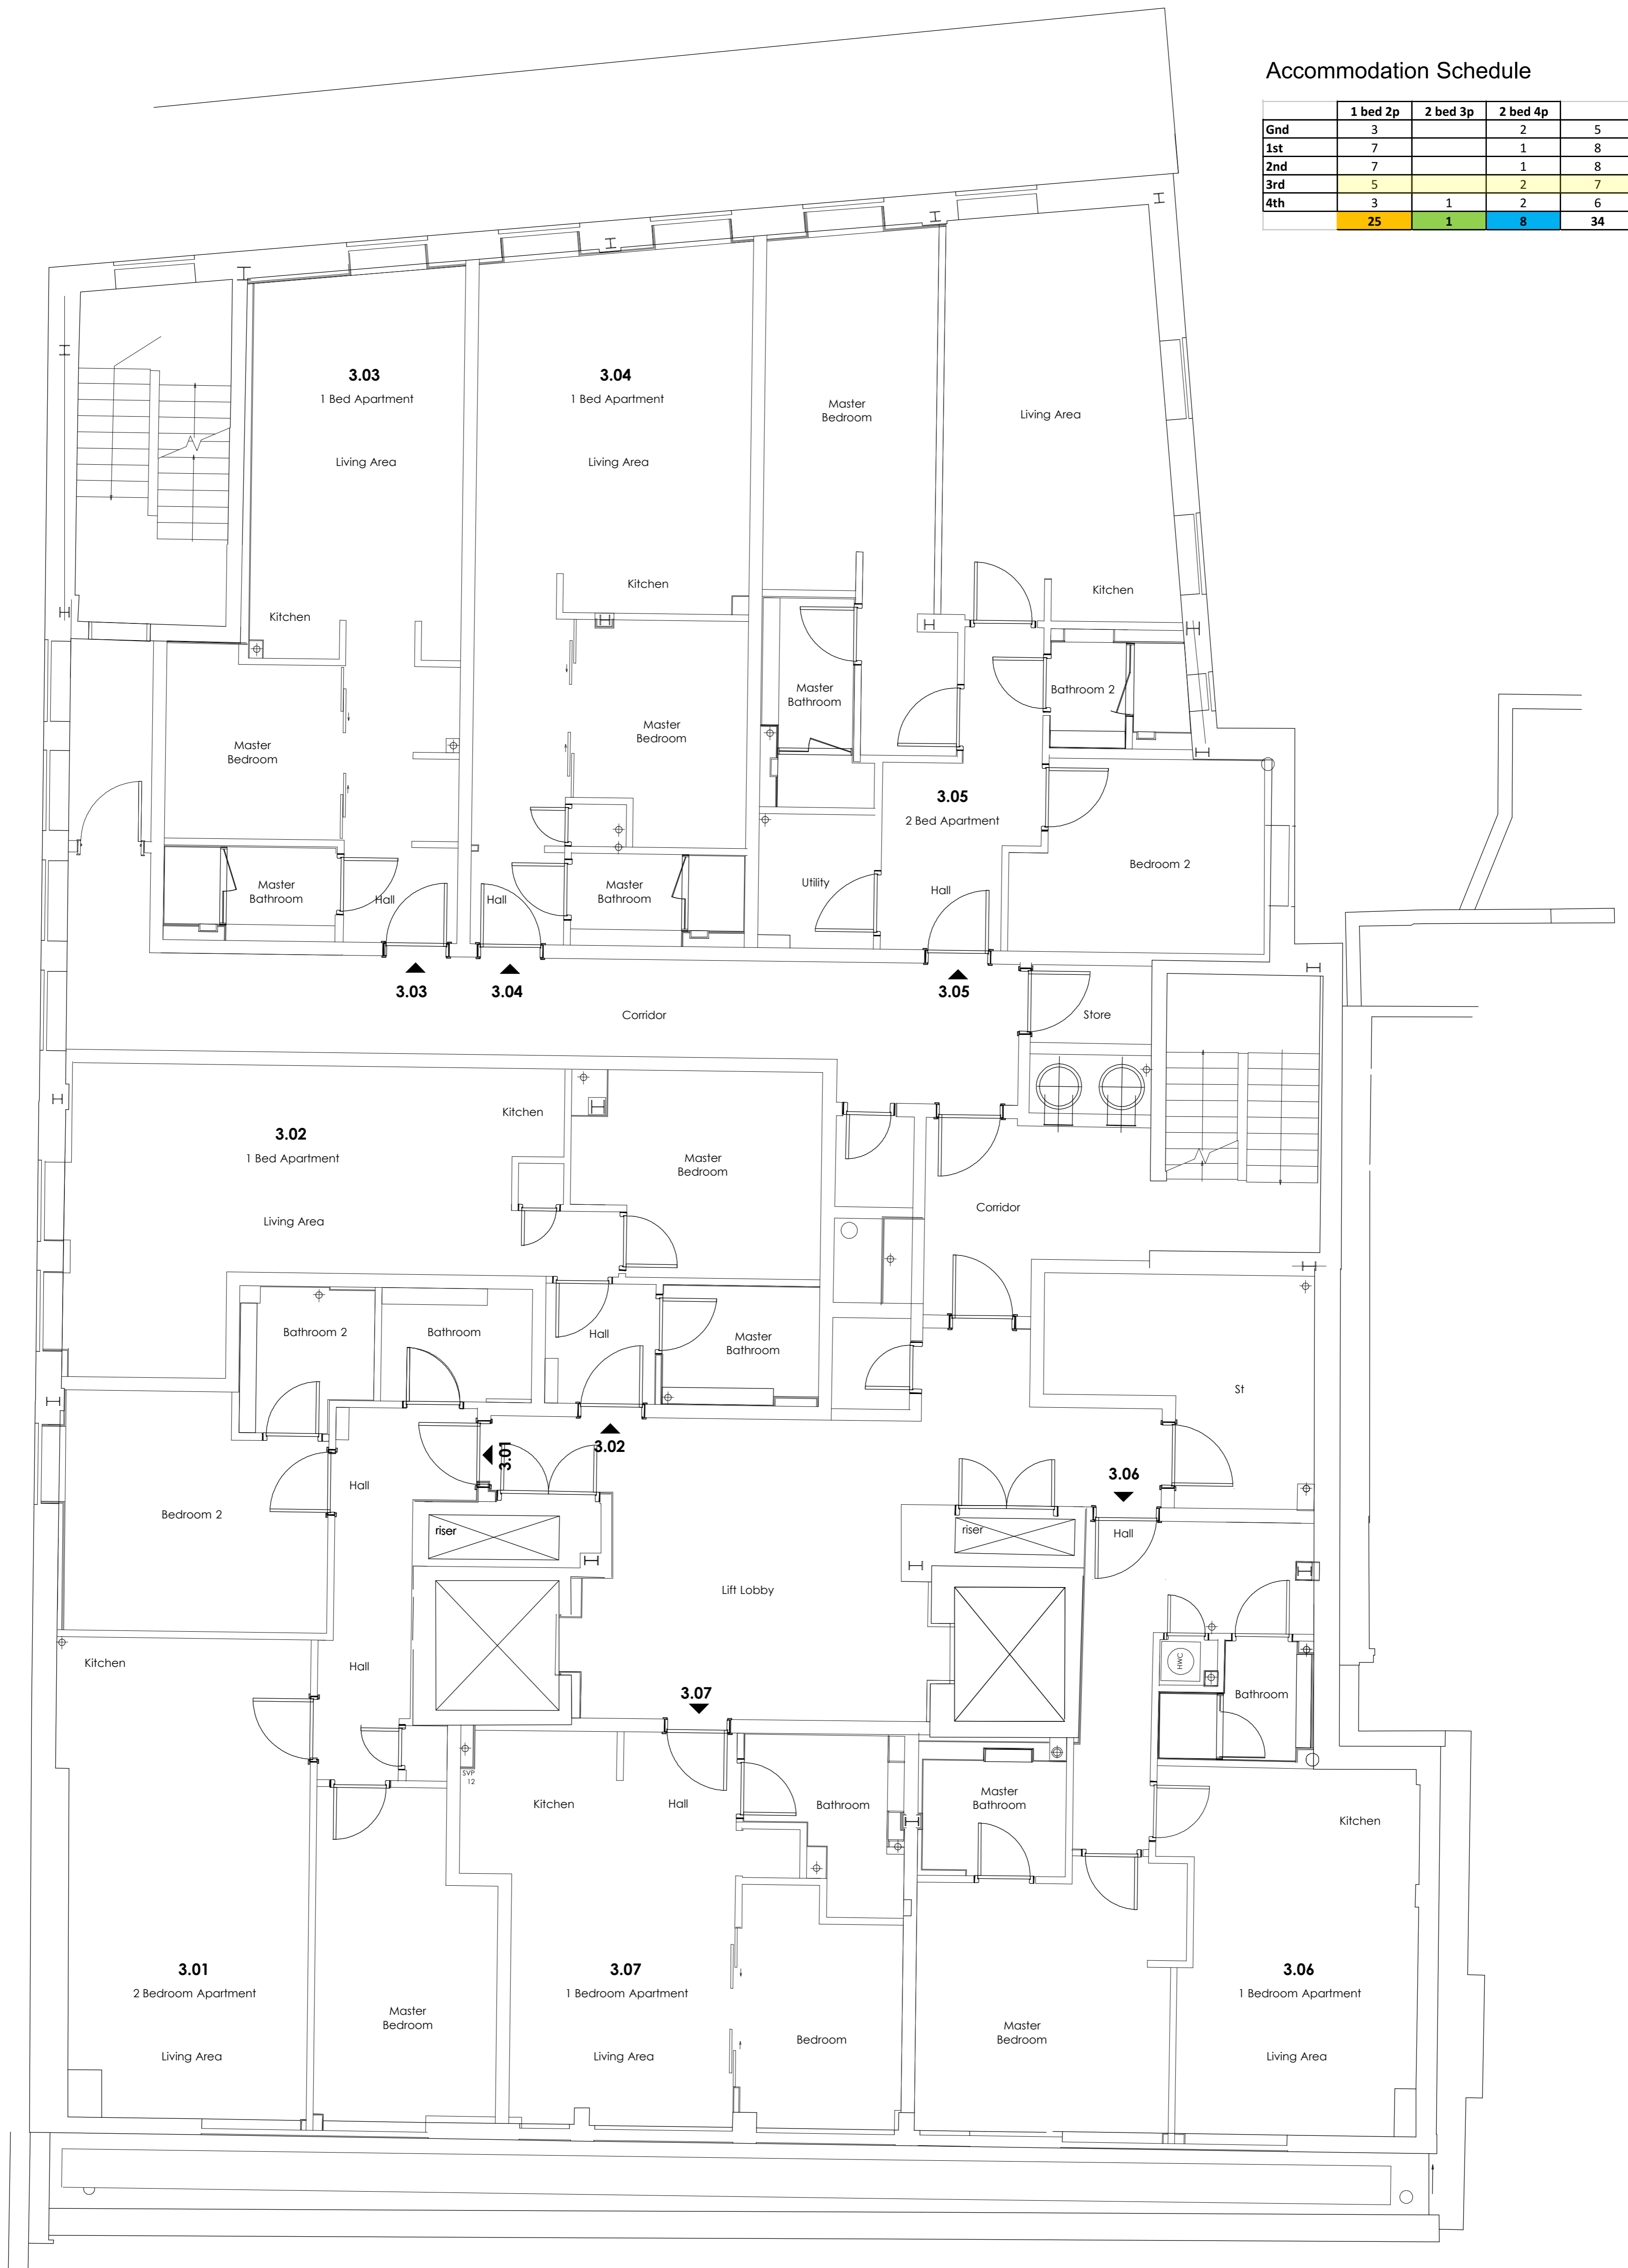

Third Floor Plan
Scale: 1:100m @ A3

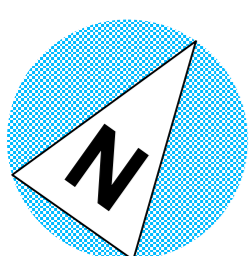

PLANNING ISSUE 2016

A1 1:50 @ A1
1:100 @ A3

 alan power (ARCHITECTS) <small>Alan Power Architects Ltd 13 Newham Road London, W11 2RP Tel: 020 7229 9775 Fax: 020 7221 4172</small>	DRAWING	3rd Floor Plan	DRWG. N°	532/35
	PROJECT	258 BELSIZE RD LONDON NW6 4BT	Rev.	1:100 @ A3 1:50 @ A1
	CLIENT	OAKENFIELD ENTERPRISES LTD	Date	FEB 2016
			Drawn	

DO NOT SCALE FROM THIS DRAWING. ALL DIMENSIONS TO BE CHECKED ON SITE AND DISCREPANCIES REPORTED TO ARCHITECT