



Accommodation Schedule

	1 bed 2p	2 bed 3p	2 bed 4p	
Gnd	3		2	5
1st	7		1	8
2nd	7		1	8
3rd	5		2	7
4th	3	1	2	6
	25	1	8	34

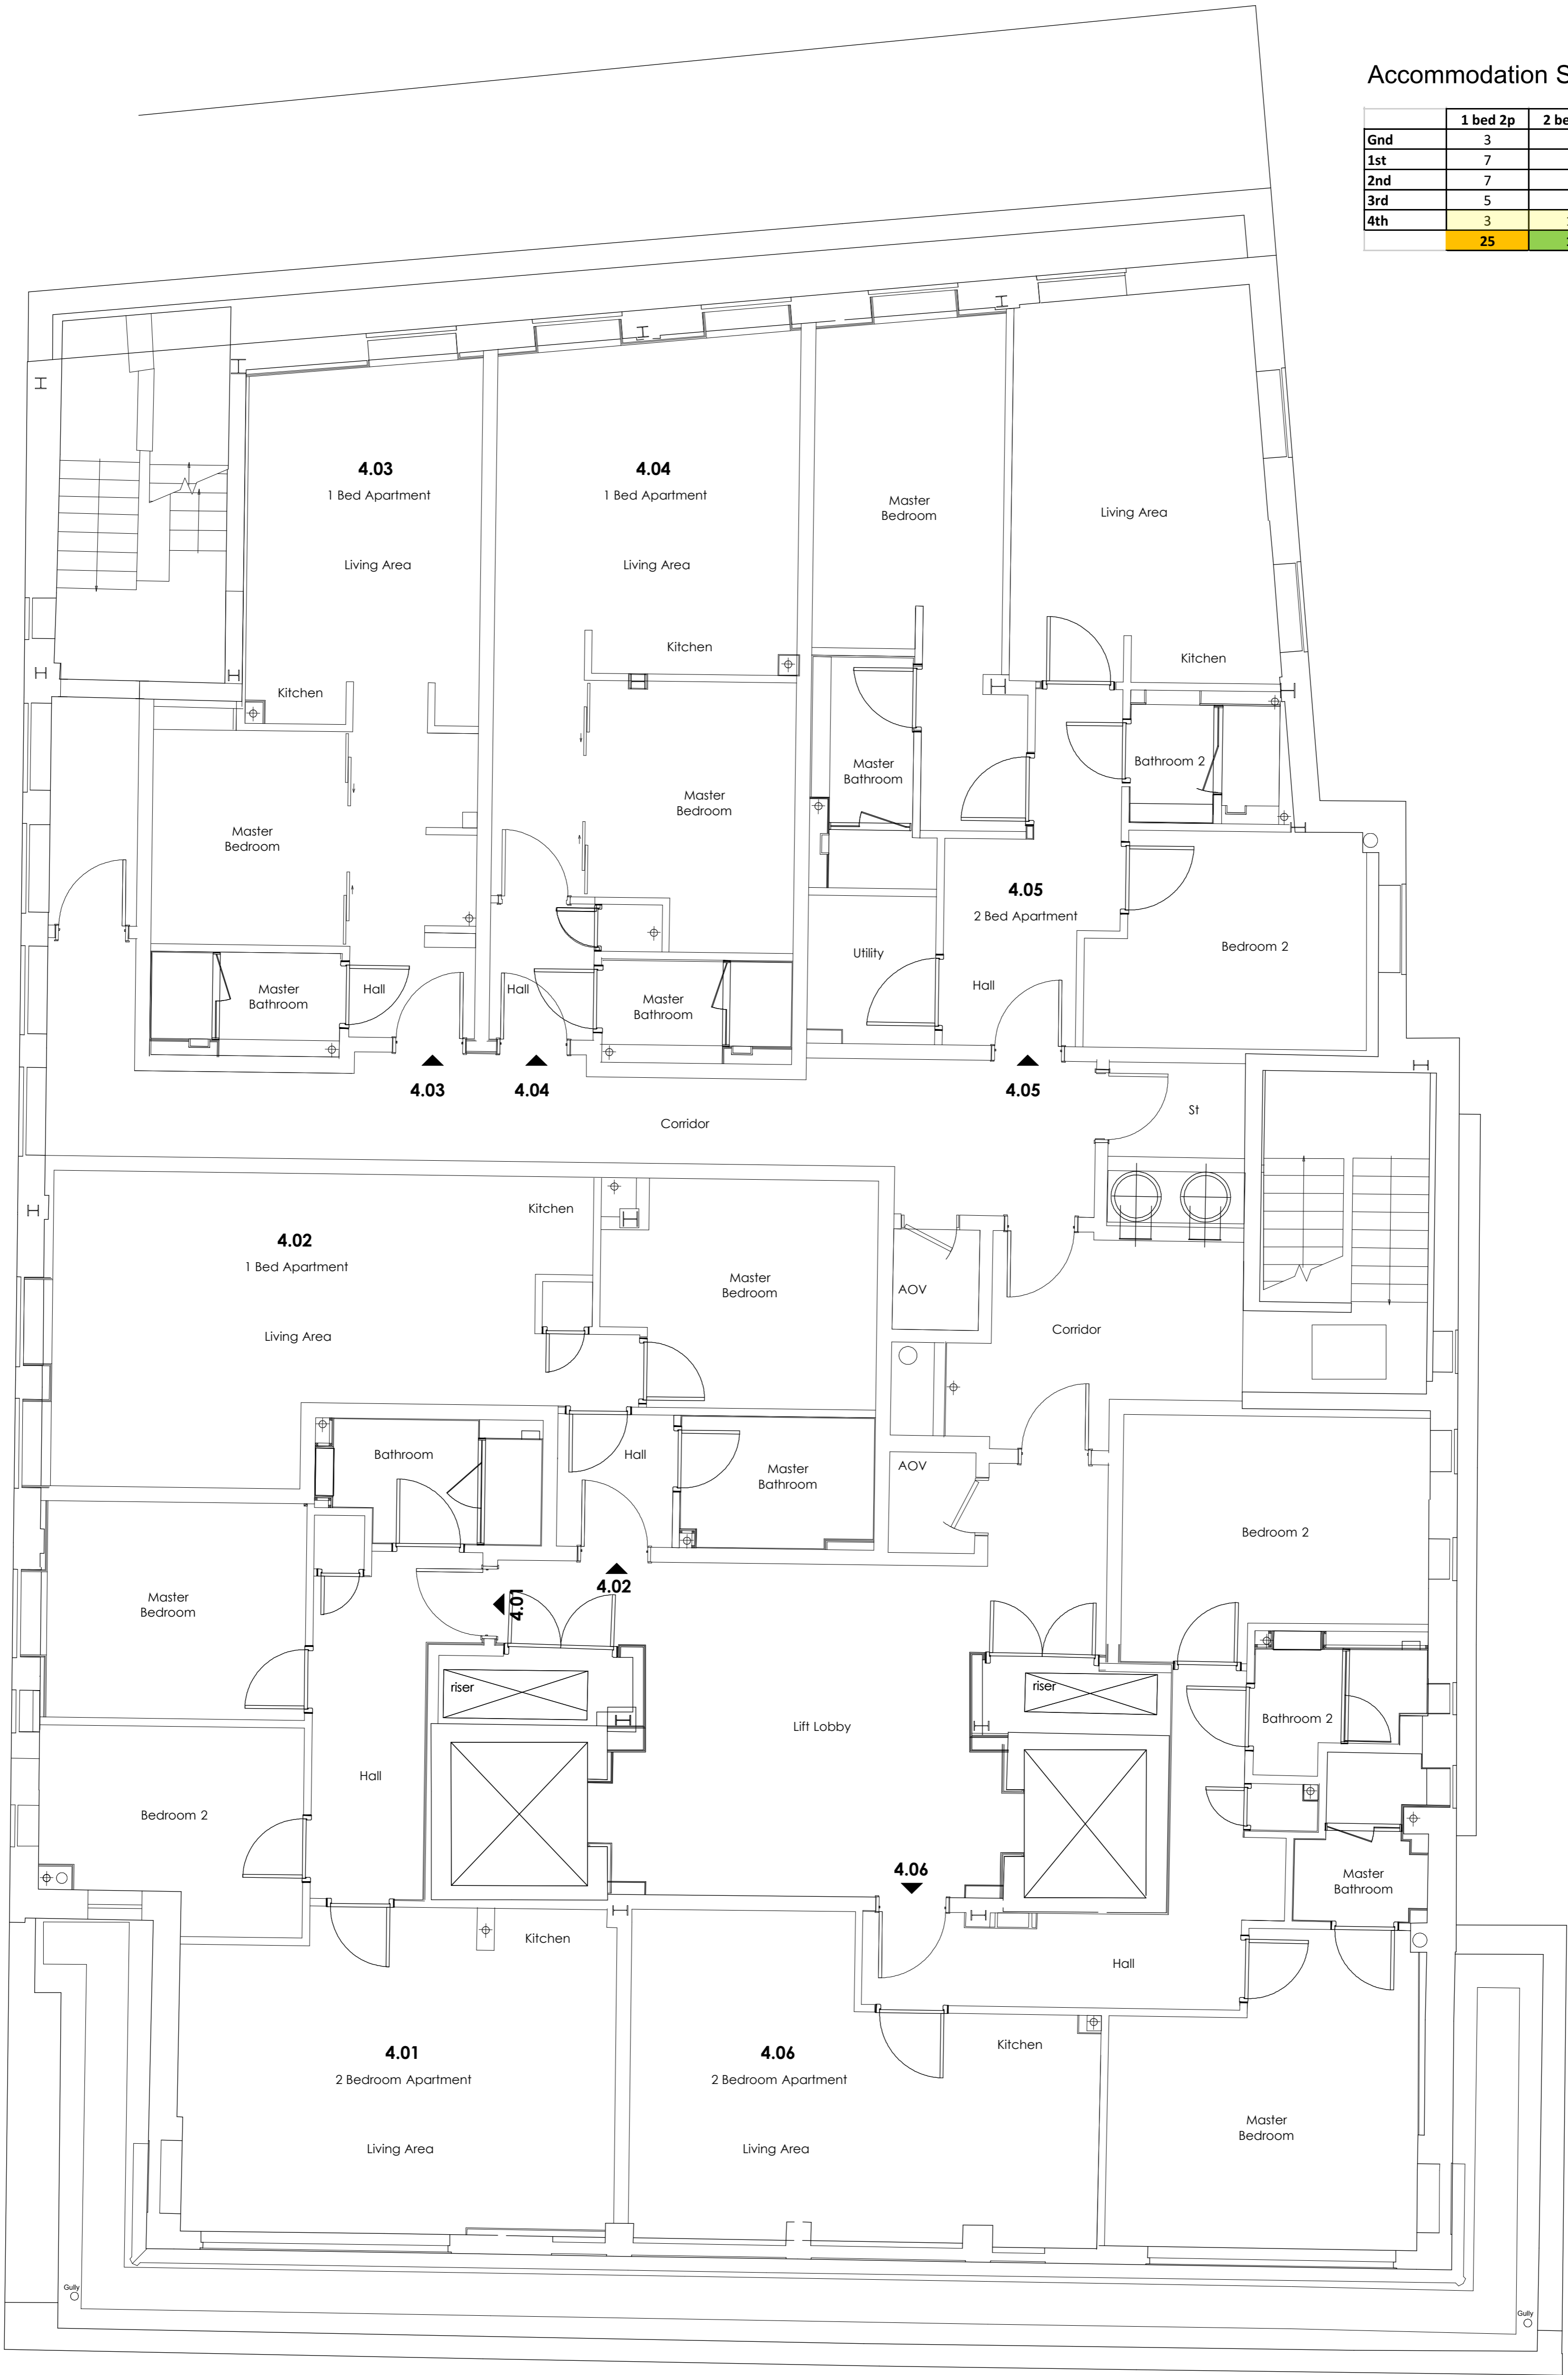

Fourth Floor Plan
Scale: 1:100m @ A3

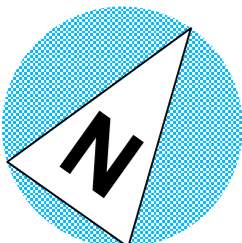

PLANNING ISSUE 2016

AP (a.)
alan power | (ARCHITECTS.)

Alan Power Architects Ltd
13 Needham Road London, W11 2BP
Tel: 020 7229 9375 Fax: 020 7221 4172

DRAWING
4th Floor Plan
PROJECT
258 BELSIZE RD LONDON NW6 4BT
CLIENT
OAKENFIELD ENTERPRISES LTD

DRWG. N°.
532/36
Rev.
1:100 @ A3
1:50 @ A1
Date FEB 2016
Drawn

DO NOT SCALE FROM THIS DRAWING. ALL DIMENSIONS TO BE CHECKED ON SITE AND DISCREPANCIES REPORTED TO ARCHITECT