
Scale in metres 1:50@A1, 1:100@A3

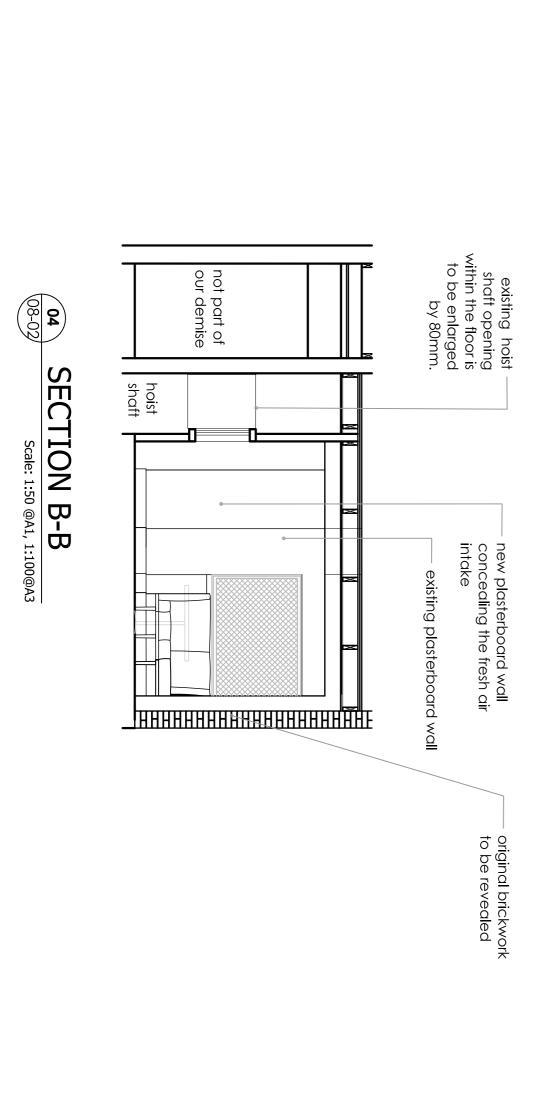

01 08-02

 $(\mathbf{C})$ 


(A)


GROUND FLOOR PLAN

Scale: 1:50 @A1, 1:100@A3

<u></u>

 $(\mathbf{w})$ 

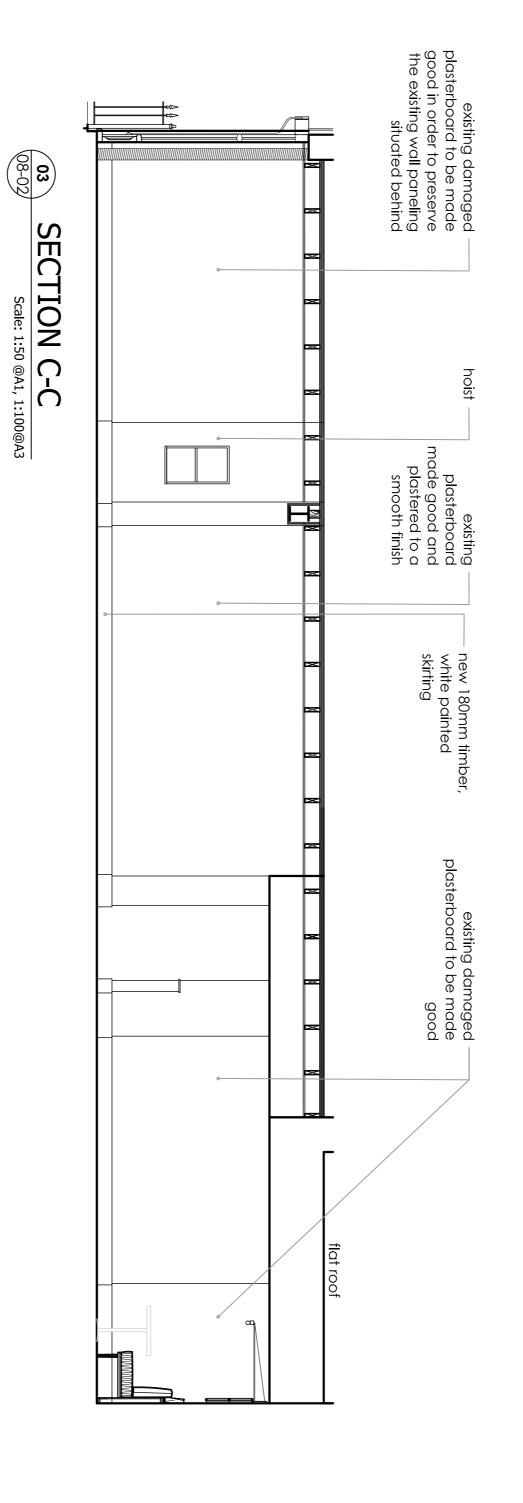

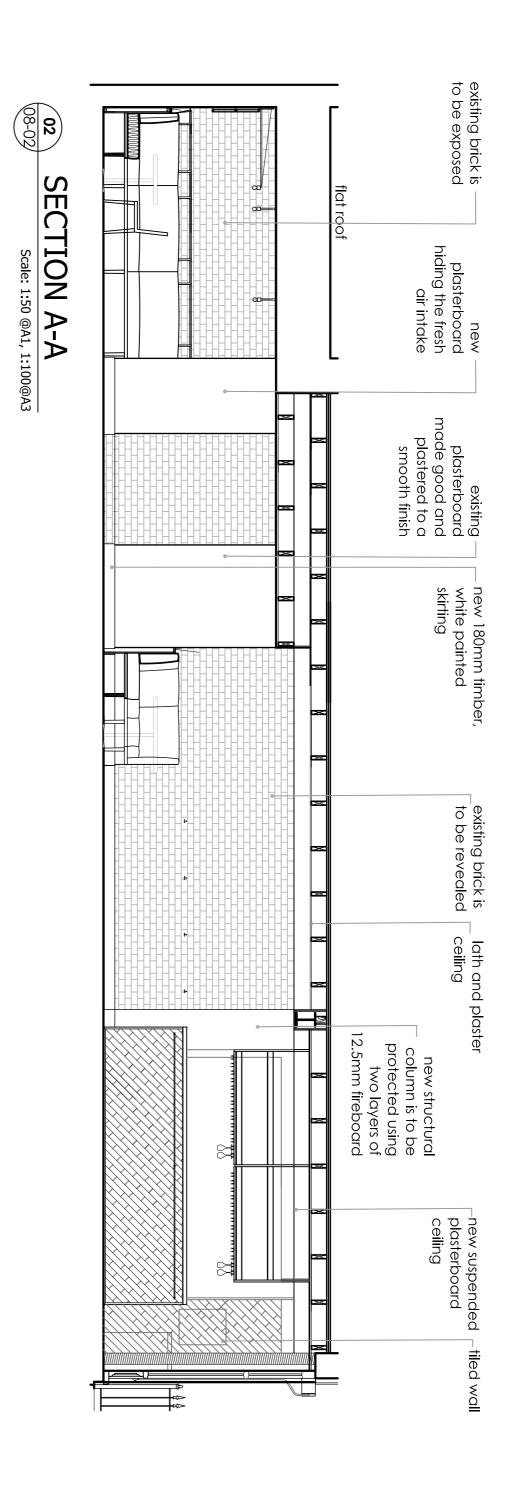

IXED SEATING

A

BLENHEIM

Room 4, 9 Pavilion Parade
Brighton
BN2 1RA
t: 01273 622 438
maja@blenheimdesign.com
DESIGNA

GROUND FLOOR LAYOUT & SECTIONS SCALE NUMBER 08-02 shown CHECKED REVISION

DRAWN MM

March 2016

DATE

PROJECT

SHORYU 35 GREAT QUEEN STREET, WC2

TENDER

TITLE

PROJECT BD 1578

CONSTRUCTION APPLICATION FOR LOCAL AUTHORITY INFORMATION ONLY

TEM

DATE

12. THIS DRAWING IS TO BE READ IN CONJUNCTION WITH THE OTHER RELEVANT CONSULTANTS DRAWINGS. 11. IN THE EVENT THAT DRAWING INFORMATION IS NOT THE SAME, AND IF THE DESIGNER AND OR SUPERVISING OFFICER ARE UNAVAILABLE FOR COMMENT, THE PROPOSED PLAN IS TO BE READ AS CORRECT. 9. IT IS THE CONTRACTORS RESPONSIBILITY TO UNDER TAKE AND ENSURE THAT ANY BUILDING IS CARRIED OUT UNDER THE LOCAL AUTHORITY REQUIREMENTS. 6. CONTRACTOR TO PROVIDE A WORKING ENVIRONMENT WHICH CONFOTO THE CURRENT HEALTH AND SAFETY AT WORKS CONDITIONS. AND LOCAL AUTHORITY REGULATIONS. 5. ALL SPECIFIED ITEMS ARE TO BE INSTALLED. IN ACCORDAN MANUFACTURERS RECOMMENDATIONS. 4. ALL REQUESTED DRAWINGS SHOWING FIXINGS AND CONSTRUCTION DETAILS ARE REQUIRED TO BE APPROVED BY BLENHEIM DESIGN PRIOR TO COMMENCEMENT OF WORK. 10. THE CONTRACTOR IS TO CHECK AND APPRAISE ALL DESIGN SHOP FITTING AND CONSTRUCTION DETAILS AND OFFER ALTERNATIVES TO THE DESIGNER FOR APPROVAL. ANY DIMENSIONS ARE TO BE TAKEN FROM THE SETTING OUT PLAN ONLY ND ARE NOT TO BE SCALED FROM THE THE DRAWINGS. ALL FINISHES ARE TO BE CARRIED OUT TO A HIGH STANDARD. . NOT TO BE REPRODUCED

2. Contractor must verify all site dimensions, drawings, details and specifications and report any discrepancies to blenheim design before proceeding with any work.

GENERAL NOTES

1. ALL FINISHES ARE TO CONFORM TO THE REQUIRED CURRENT BUILDING REGULATIONS IN THE APPLICABLE COUNTRY (IN A RESTAURANT ALL FINISHES ARE TO BE CLASS 1 OR EQUIVALENT).